



ROAD 5 THE ROW STREET VIEW



ROAD 8 SQUIRE STREET VIEW

Rev	Description	By	Date	Rev	Description	By	Date
A	DRAFT ISSUE FOR PA EXHIBITION	RB	21-03-11				
B	ISSUE FOR PA EXHIBITION	RB	07-04-11				
01	PREFERRED PROJECT	RB	12-12-11				

Consultants		Consultants	
Project Manager	FRASERS PROPERTY	Heritage Consultant	
BCA Consultant		Acoustic	
Planning Consultant	JBA PLANNING	Environmental	
Structural	M&G CONSULTING	Traffic Consultant	
Civil	MEINHARDT ENGINEERING	Access Consultant	MORRIS GODING
Building Services		Cost Planner	WT PARTNERSHIP
Landscape	ENVIRONMENTAL PARTNERSHIP	Land Surveyor	

Cox Richardson
 Level 2, 204 Clarence Street, Sydney 2000 Australia
 Tel : 612 9267 9599 Fax : 612 9264 5844
 Email : sydney@cox.com.au



FRASERS PUTNEY

Drawing Title			
PHOTOMONTAGE			
Drawing Number	Revision	Date	
A-PA-GR-00	01	2011-12-12	
Issued for	Scale	Drawn	
PA	NTS	RB	



ROAD 16 TIRRELL STREET VIEW



APARTMENT STREET VIEW

Rev	Description	By	Date
A	DRAFT ISSUE FOR PA EXHIBITION	RB	21-03-11
B	ISSUE FOR PA EXHIBITION	RB	07-04-11
01	PREFERRED PROJECT	RB	12-12-11

Rev	Description	By	Date

© COPYRIGHT COX ARCHITECTURE PTY LTD. 2010
 ANY FORM OF REPRODUCTION OF THIS DRAWING IN FULL OR IN PART WITHOUT THE WRITTEN PERMISSION OF COX ARCHITECTURE PTY LTD CONSTITUTES AN INFRINGEMENT OF COPYRIGHT

Consultants	Consultants
Project Manager	FRASERS PROPERTY
Heritage Consultant	
BCA Consultant	Acoustic
Planning Consultant	JBA PLANNING
Environmental	
Structural	M&G CONSULTING
Traffic Consultant	
Access Consultant	MORRIS GODING
Cost Planner	WT PARTNERSHIP
Building Services	
Land Surveyor	
Landscape	ENVIRONMENTAL PARTNERSHIP

Cox Richardson
 Level 2, 204 Clarence Street, Sydney 2000 Australia
 Tel : 612 9267 9599 Fax : 612 9264 5844
 Email : sydney@cox.com.au



FRASERS PUTNEY

Drawing Title			
PHOTOMONTAGE			
Drawing Number	Revision	Date	
A-PA-GR-01	01	2011-12-12	
Issued for	Scale	Drawn	
PA	NTS	RB	



21st March 09.00am



21st March 10.00am



21st March 11.00am



21st March 12.00pm



21st March 01.00pm



21st March 02.00pm



21st March 03.00pm



21st March 04.00pm

SHADOW SCHEDULE - MARCH							
NE FACADE	09AM-10AM	10AM-11AM	11AM-12PM	12PM-01PM	01PM-02PM	02PM-03PM	TOTAL
LG	1 HOUR	1 HOUR	1 HOUR	0.5 HOUR	0 HOUR	0 HOUR	3.5 HOUR
GROUND	1 HOUR	1 HOUR	1 HOUR	0.5 HOUR	0 HOUR	0 HOUR	3.5 HOUR
LEVEL 1	1 HOUR	1 HOUR	1 HOUR	0.5 HOUR	0 HOUR	0 HOUR	3.5 HOUR
LEVEL 2	1 HOUR	1 HOUR	1 HOUR	0.5 HOUR	0 HOUR	0 HOUR	3.5 HOUR
LEVEL 3	1 HOUR	1 HOUR	1 HOUR	0.5 HOUR	0 HOUR	0 HOUR	3.5 HOUR
LEVEL 4	1 HOUR	1 HOUR	1 HOUR	0.5 HOUR	0 HOUR	0 HOUR	3.5 HOUR

SHADOW SCHEDULE - MARCH							
NW FACADE	09AM-10AM	10AM-11AM	11AM-12PM	12PM-01PM	01PM-02PM	02PM-03PM	TOTAL
LG	0 HOUR	0 HOUR	0.5 HOUR	1 HOUR	1 HOUR	1 HOUR	3.5 HOUR
GROUND	0 HOUR	0 HOUR	0.5 HOUR	1 HOUR	1 HOUR	1 HOUR	3.5 HOUR
LEVEL 1	0 HOUR	0 HOUR	0.5 HOUR	1 HOUR	1 HOUR	1 HOUR	3.5 HOUR
LEVEL 2	0 HOUR	0 HOUR	0.5 HOUR	1 HOUR	1 HOUR	1 HOUR	3.5 HOUR
LEVEL 3	0 HOUR	0 HOUR	0.5 HOUR	1 HOUR	1 HOUR	1 HOUR	3.5 HOUR
LEVEL 4	0 HOUR	0 HOUR	0.5 HOUR	1 HOUR	1 HOUR	1 HOUR	3.5 HOUR

Rev	Description	By	Date	Rev	Description	By	Date
A	DRAFT ISSUE FOR PA EXHIBITION	RB	21-03-11				
B	ISSUE FOR PA EXHIBITION	RB	07-04-11				
01	PREFERRED PROJECT	RB	12-12-11				

Consultants	
Project Manager	FRASERS PROPERTY
BCA Consultant	Heritage Consultant
Planning Consultant	JBA PLANNING
Structural	M&G CONSULTING
Civil	MEINHARDT ENGINEERING
Building Services	Access Consultant
Landscape	MORRIS GODING
	WT PARTNERSHIP
	Land Surveyor

Cox Richardson
 Level 2, 204 Clarence Street, Sydney 2000 Australia
 Tel : 612 9267 9599 Fax : 612 9264 5844
 Email : sydney@cox.com.au



FRASERS PUTNEY

SHADOW DIAGRAMS - MARCH			
Drawing Number	Revision	Date	North
A-PG-GR-02	01	2011-12-12	
Issued for	Scale	Drawn	
PA	NTS	XL	



21st June 09.00am



21st June 10.00am



21st June 11.00am



21st June 12.00pm



21st June 01.00pm



21st June 02.00pm



21st June 03.00pm



21st June 04.00pm

SHADOW SCHEDULE - JUNE							
NE FACADE	09AM-10AM	10AM-11AM	11AM-12PM	12PM-01PM	01PM-02PM	02PM-03PM	TOTAL
LG	1 HOUR	1 HOUR	1 HOUR	1 HOUR	1 HOUR	0.5 HOUR	5.5 HOUR
GROUND	1 HOUR	1 HOUR	1 HOUR	1 HOUR	0.5 HOUR	0 HOUR	4.5 HOUR
LEVEL 1	1 HOUR	1 HOUR	1 HOUR	1 HOUR	0.5 HOUR	0 HOUR	4.5 HOUR
LEVEL 2	1 HOUR	1 HOUR	1 HOUR	1 HOUR	0.5 HOUR	0 HOUR	4.5 HOUR
LEVEL 3	1 HOUR	1 HOUR	1 HOUR	1 HOUR	0.5 HOUR	0 HOUR	4.5 HOUR
LEVEL 4	1 HOUR	1 HOUR	1 HOUR	1 HOUR	0.5 HOUR	0 HOUR	4.5 HOUR

SHADOW SCHEDULE - JUNE							
NW FACADE	09AM-10AM	10AM-11AM	11AM-12PM	12PM-01PM	01PM-02PM	02PM-03PM	TOTAL
LG	0 HOUR	0 HOUR	0.5 HOUR	1 HOUR	1 HOUR	1 HOUR	3.5 HOUR
GROUND	0 HOUR	0 HOUR	0.5 HOUR	1 HOUR	1 HOUR	1 HOUR	3.5 HOUR
LEVEL 1	0 HOUR	0 HOUR	0.5 HOUR	1 HOUR	1 HOUR	1 HOUR	3.5 HOUR
LEVEL 2	0 HOUR	0 HOUR	0.5 HOUR	1 HOUR	1 HOUR	1 HOUR	3.5 HOUR
LEVEL 3	0 HOUR	0 HOUR	0.5 HOUR	1 HOUR	1 HOUR	1 HOUR	3.5 HOUR
LEVEL 4	0 HOUR	0 HOUR	0.5 HOUR	1 HOUR	1 HOUR	1 HOUR	3.5 HOUR

Rev	Description	By	Date
A	DRAFT ISSUE FOR PA EXHIBITION	RB	21-03-11
B	ISSUE FOR PA EXHIBITION	RB	07-04-11
01	PREFERRED PROJECT	RB	12-12-11

Consultants	Project Manager	FRASERS PROPERTY
Heritage Consultant		
Acoustic		
Environmental	JBA PLANNING	
Traffic Consultant	M&G CONSULTING	
MORRIS GODING	MEINHARDT ENGINEERING	
WT PARTNERSHIP		
Cost Planner		
Land Surveyor	ENVIRONMENTAL PARTNERSHIP	

Cox Richardson
 Level 2, 204 Clarence Street, Sydney 2000 Australia
 Tel : 612 9267 9599 Fax : 612 9264 5844
 Email : sydney@cox.com.au



FRASERS PUTNEY

SHADOW DIAGRAMS - JUNE			
Drawing Number	Revision	Date	North
A-PG-GR-03	01	2011-12-12	
Issued for	Scale	Drawn	
PA	NTS	XL	



21st September 09.00am



21st September 10.00am



21st September 11.00am



21st September 12.00pm



21st September 01.00pm



21st September 02.00pm



21st September 03.00pm



21st September 04.00pm

SHADOW SCHEDULE - SEPTEMBER							
NE FACADE	09AM-10AM	10AM-11AM	11AM-12PM	12PM-01PM	01PM-02PM	02PM-03PM	TOTAL
LG	1 HOUR	1 HOUR	1 HOUR	0.5 HOUR	0 HOUR	0 HOUR	3.5 HOUR
GROUND	1 HOUR	1 HOUR	1 HOUR	0.5 HOUR	0 HOUR	0 HOUR	3.5 HOUR
LEVEL 1	1 HOUR	1 HOUR	1 HOUR	0.5 HOUR	0 HOUR	0 HOUR	3.5 HOUR
LEVEL 2	1 HOUR	1 HOUR	1 HOUR	0.5 HOUR	0 HOUR	0 HOUR	3.5 HOUR
LEVEL 3	1 HOUR	1 HOUR	1 HOUR	0.5 HOUR	0 HOUR	0 HOUR	3.5 HOUR
LEVEL 4	1 HOUR	1 HOUR	1 HOUR	0.5 HOUR	0 HOUR	0 HOUR	3.5 HOUR

SHADOW SCHEDULE - SEPTEMBER							
NW FACADE	09AM-10AM	10AM-11AM	11AM-12PM	12PM-01PM	01PM-02PM	02PM-03PM	TOTAL
LG	0 HOUR	0 HOUR	0.5 HOUR	1 HOUR	1 HOUR	1 HOUR	3.5 HOUR
GROUND	0 HOUR	0 HOUR	0.5 HOUR	1 HOUR	1 HOUR	1 HOUR	3.5 HOUR
LEVEL 1	0 HOUR	0 HOUR	0.5 HOUR	1 HOUR	1 HOUR	1 HOUR	3.5 HOUR
LEVEL 2	0 HOUR	0 HOUR	0.5 HOUR	1 HOUR	1 HOUR	1 HOUR	3.5 HOUR
LEVEL 3	0 HOUR	0 HOUR	0.5 HOUR	1 HOUR	1 HOUR	1 HOUR	3.5 HOUR
LEVEL 4	0 HOUR	0 HOUR	0.5 HOUR	1 HOUR	1 HOUR	1 HOUR	3.5 HOUR

Rev	Description	By	Date	Rev	Description	By	Date
A	DRAFT ISSUE FOR PA EXHIBITION	RB	21-03-11				
B	ISSUE FOR PA EXHIBITION	RB	07-04-11				
01	PREFERRED PROJECT	RB	12-12-11				

Consultants	Project Manager	FRASERS PROPERTY	Heritage Consultant
BCA Consultant			Acoustic
Planning Consultant	JBA PLANNING		Environmental
Structural	M&G CONSULTING		Traffic Consultant
Civil	MEINHARDT ENGINEERING		Access Consultant
Building Services			Cost Planner
Landscape	ENVIRONMENTAL PARTNERSHIP		Land Surveyor

Cox Richardson
 Level 2, 204 Clarence Street, Sydney 2000 Australia
 Tel : 612 9267 9599 Fax : 612 9264 5844
 Email : sydney@cox.com.au

FRASERS PUTNEY

Drawing Title
SHADOW DIAGRAMS - SEPTEMBER


Drawing Number A-PG-GR-04	Revision 01	Date 2011-12-12	North
Issued for PA AMENDMENTS	Scale NTS	Drawn XL	

Cox Architecture Pty Ltd ACN 002 535 891

LEGEND:

WALLS

- AGS :ALUMINIUM GLAZED SKYLIGHT
- BKF :BRICKWORK: FACE
- BKR :BRICKWORK: RENDER AND PAINT FINISH
- CBP :CONCRETE BLOCK WORK - PAINT FINISH
- CG :ALUMINIUM FRAMED CLEAR GLAZING
- CWT1 :CERAMIC WALL TILES
- MCC :METAL INFILL PANEL
- MFB :METAL FIXED BLADE
- MFSH :METAL SCREEN - FIXED HORIZONTAL
- MFSV :METAL SCREEN - FIXED VERTICAL
- MOSH :METAL SCREEN - OPERABLE HORIZONTAL
- RW1 :DARK GREY
- RW2 :LIGHT GREY
- RW3 :WHITE
- SSH :BRISE SOLEIL AWNING
- TFS :TIMBER SCREEN - FIXED
- BAL01 :BALUSTRADE - TYPE 1 STEEL PLATE BALUSTER
- BAL02 BALUSTRADE - TYPE 2 GLAZED
- BAL03 BALUSTRADE - TYPE 3 WIRE
- PBD :PLASTERBOARD LINING, PAINT FINISH
- FC01 :FIBRE CEMENT CLADDING: VERTICAL - SCYON-AXON
- FC02V :FIBRE CEMENT CLADDING: WIDE RECESS - VERTICAL - SCYON-STRIA
- FC02H :FIBRE CEMENT CLADDING: WIDE RECESS - HORIZONTAL - SCYON-STRIA
- FC03 :FIBRE CEMENT CLADDING: EXPRESSED JOINT - SCYON-MATRIX
- FC04 :FIBRE CEMENT CLADDING: WEATHERBOARD - SCYON-LINEA
- FC05 :FIBRE CEMENT CLADDING: RENDERED
- FC06 :FIBRE CEMENT CLADDING: RENDERED
- PER :PERGOLA
- GDP :GARAGE DOOR - TILT UP

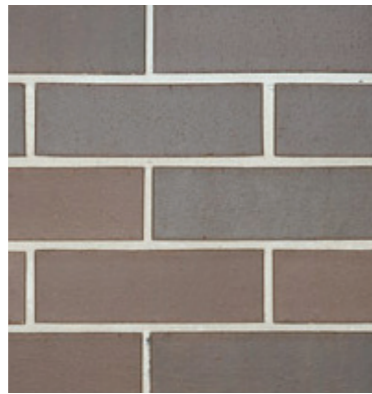

BKF - Brickwork: Face




FC02V - Fibre Cement Cladding: Wide Recess-Vertical-Scyon-Stria



GDP - Garage Door - Tilt Up



TFS - Timber Screen-Fixed

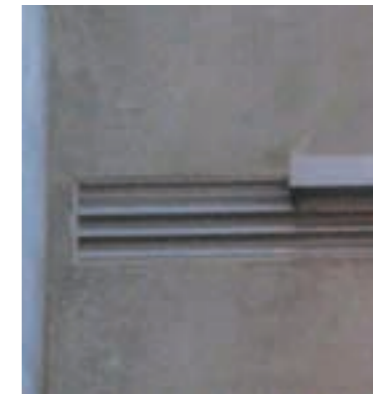


MHL - Metal Horizontal Louvres



RW1 - Dark Grey




AGS - Aluminium Glazed Skylight

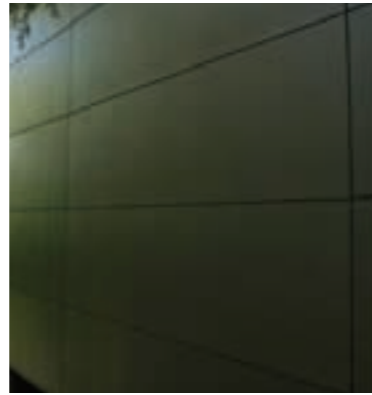

FC03 - Fibre Cement Cladding: Expressed Joint-Scyon-Matrix



CBP - Concrete Block Work-Paint Finish

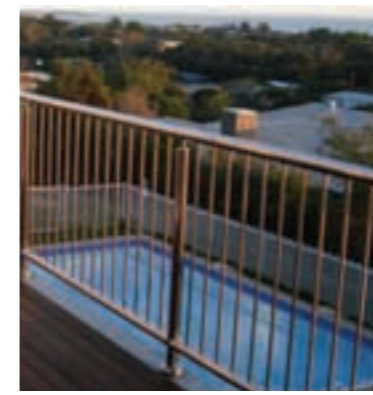


BAL01 - Balustrade - Type 1 Steel Plate Baluster




MOSH - Metal Operable Screen Horizontal



RW2 - Light Grey

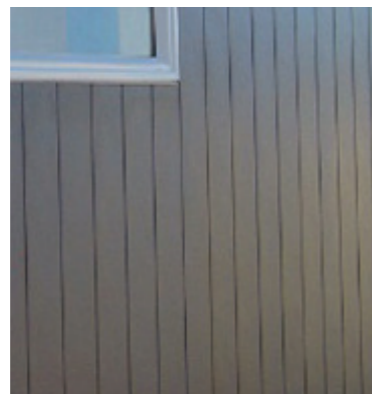

FC01: Fibre Cement Cladding: Vertical-Scyon-Axon

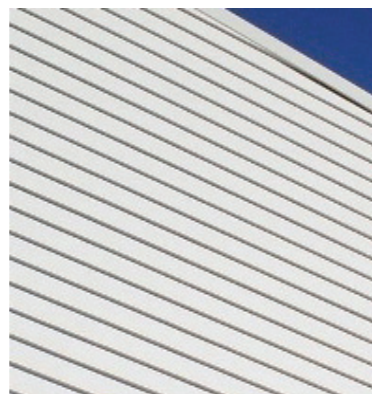

FC04 - Fibre Cement Cladding: Weatherboard-Scyon-Linea




PER - Pergola




BAL02 - Balustrade-Type 2 Glazed



SSH - Brise Soleil Awning

 

RW3 - White

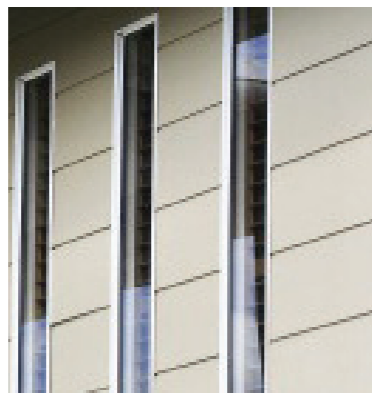

FC02H - Fibre Cement Cladding: Wide Recess-Horizontal-Scyon-Stria




MFSH - Metal Fixed Screen Horizontal



MFSV - Metal Screen-Fixed Vertical



BAL03 - Balustrade-Type 3 Wire

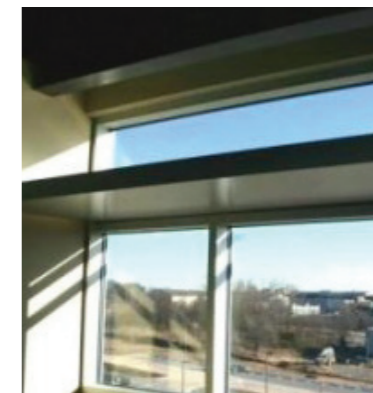

MFB - Metal Fixed Blade



CG - Aluminium Framed Clear Glazing

Rev	Description	By	Date
A	DRAFT ISSUE FOR PA EXHIBITION	RB	21-03-11
B	ISSUE FOR PA EXHIBITION	RB	07-04-11
01	PREFERRED PROJECT	RB	12-12-11

Rev	Description	By	Date

Consultants	Project Manager	Heritage Consultant
BCA Consultant	FRASERS PROPERTY	Acoustic
Planning Consultant	JBA PLANNING	Environmental
Structural	M&G CONSULTING	Traffic Consultant
Civil	MEINHARDT ENGINEERING	Access Consultant
Bulking Services		Cost Planner
Landscape	ENVIRONMENTAL PARTNERSHIP	Land Surveyor
		MORRIS GODING
		WT PARTNERSHIP

Cox Richardson
 Level 2, 204 Clarence Street, Sydney 2000 Australia
 Tel: 612 9267 9599 Fax: 612 9264 5844
 Email: sydney@cox.com.au

FRASERS PUTNEY

DRAWING TITLE			
SCHEDULE OF COLOURS AND FINISHES			
Drawing Number	Revision	Date	
A-PA-GR-11	01	2011-12-12	
Issued for	Scale	Drawn	
PA	NTS	RB	