


**NOTE:**  
 LAYBACK KERBS TO BE CONSTRUCTED DURING ROADWORKS CONSTRUCTION.  
 FOOTPATHS AND DRIVEWAY CROSSINGS CONSTRUCTION BY OTHERS AFTER  
 COMPLETION OF SERVICES CONSTRUCTION WITHIN FOOTWAY AND/OR  
 COMPLETION OF BUILDING CONSTRUCTION.  
 DRIVEWAY CROSSINGS TO BE CONSTRUCTED IN ACCORDANCE WITH CITY OF  
 RYDE DCP 2010 PART 8.3 DRIVEWAYS

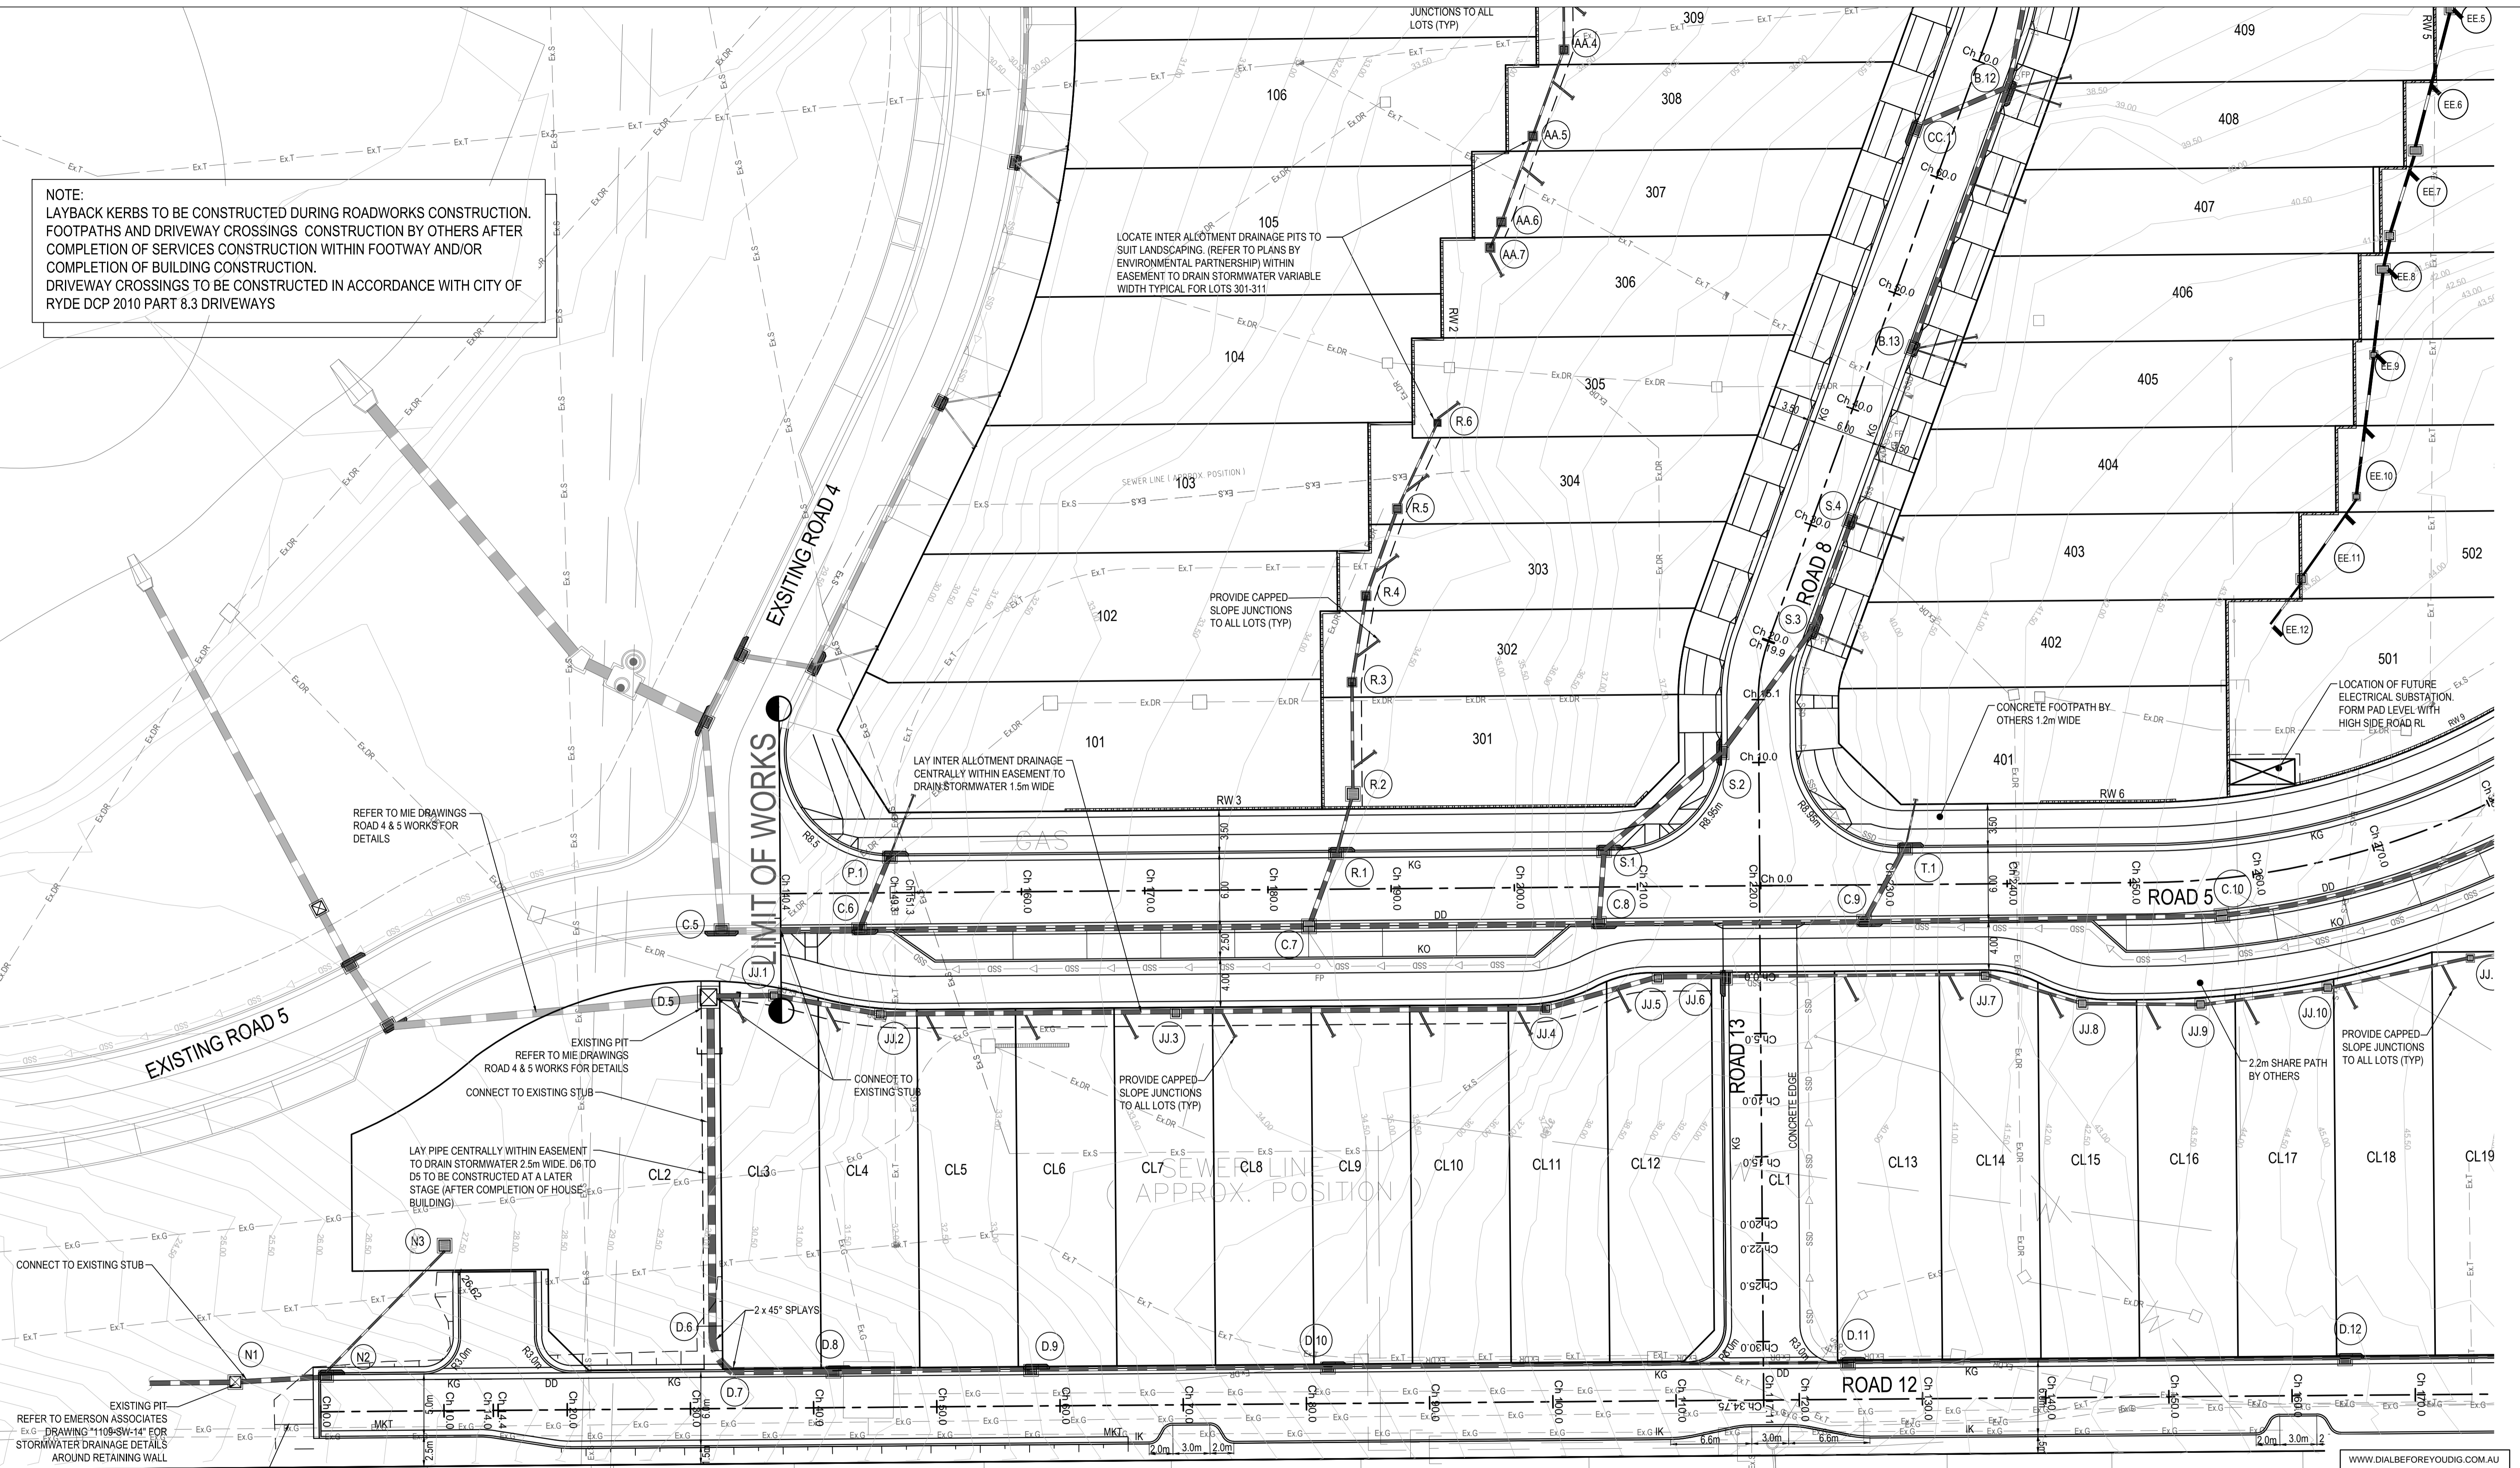

PROVIDE 0.6m BERM AND BATTER AT 3:1 TO NATURAL SURFACE

WWW.DIALBEFOREYOU.DIG.AU  
**DIAL 1100**  
 BEFORE YOU DIG

**WARNING**  
 BEWARE OF UNDERGROUND SERVICES  
 THE LOCATIONS OF UNDERGROUND SERVICES ARE APPROXIMATE ONLY AND THEIR EXACT POSITION SHOULD BE PROVEN ON SITE. NO GUARANTEE IS GIVEN THAT ALL EXISTING SERVICES ARE SHOWN


REV	DESCRIPTION	BY	APP	DATE
00	ISSUED FOR PLANNING APPLICATION	RL	DB	12-12-11



Level 4, 66 Clarence Street  
 Sydney NSW 2000  
 Telephone: (02) 9699 3088  
 Fax: (02) 9319 7508  
 www.meinhardtgroup.com  
 A.C.N. 051 627 591  
 © Copyright

CLIENT FRASERS PUTNEY PTY LTD			
DESIGNED LD	DRAWN RL	APPROVED PD	SCALE @ A1 1:250
STATUS PLANNING APPLICATION NOT FOR CONSTRUCTION			

PROJECT PUTNEY HILL RESIDENTIAL DEVELOPMENT CHARLES STREET, RYDE		PROJECT No 104479-05- MIE42	DRAWING No 00
TITLE DETAIL CIVIL PLAN - SHEET 2	REVISIONS		

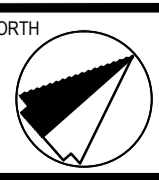

DWG FILE: X:\104479 - Putney Hill Residential Development - Stage 05 - Stage 1A\104479-05-MIE04-104.dwg - MHPLOT TIME: 13 Dec 2011, 2:46pm