


NOTE: CONCEPT INTERSECTION PLAN  
- SIGNALISED ACCESS EAST OF IRVINE  
CRESCENT IS SUBJECT TO RTA APPROVAL

NOTE:  
LAYBACK KERBS TO BE CONSTRUCTED DURING ROADWORKS CONSTRUCTION.  
FOOTPATHS AND DRIVEWAY CROSSINGS CONSTRUCTION BY OTHERS AFTER  
COMPLETION OF SERVICES CONSTRUCTION WITHIN FOOTWAY AND/OR  
COMPLETION OF BUILDING CONSTRUCTION.  
DRIVEWAY CROSSINGS TO BE CONSTRUCTED IN ACCORDANCE WITH CITY OF  
RYDE DCP 2010 PART 8.3 DRIVEWAYS

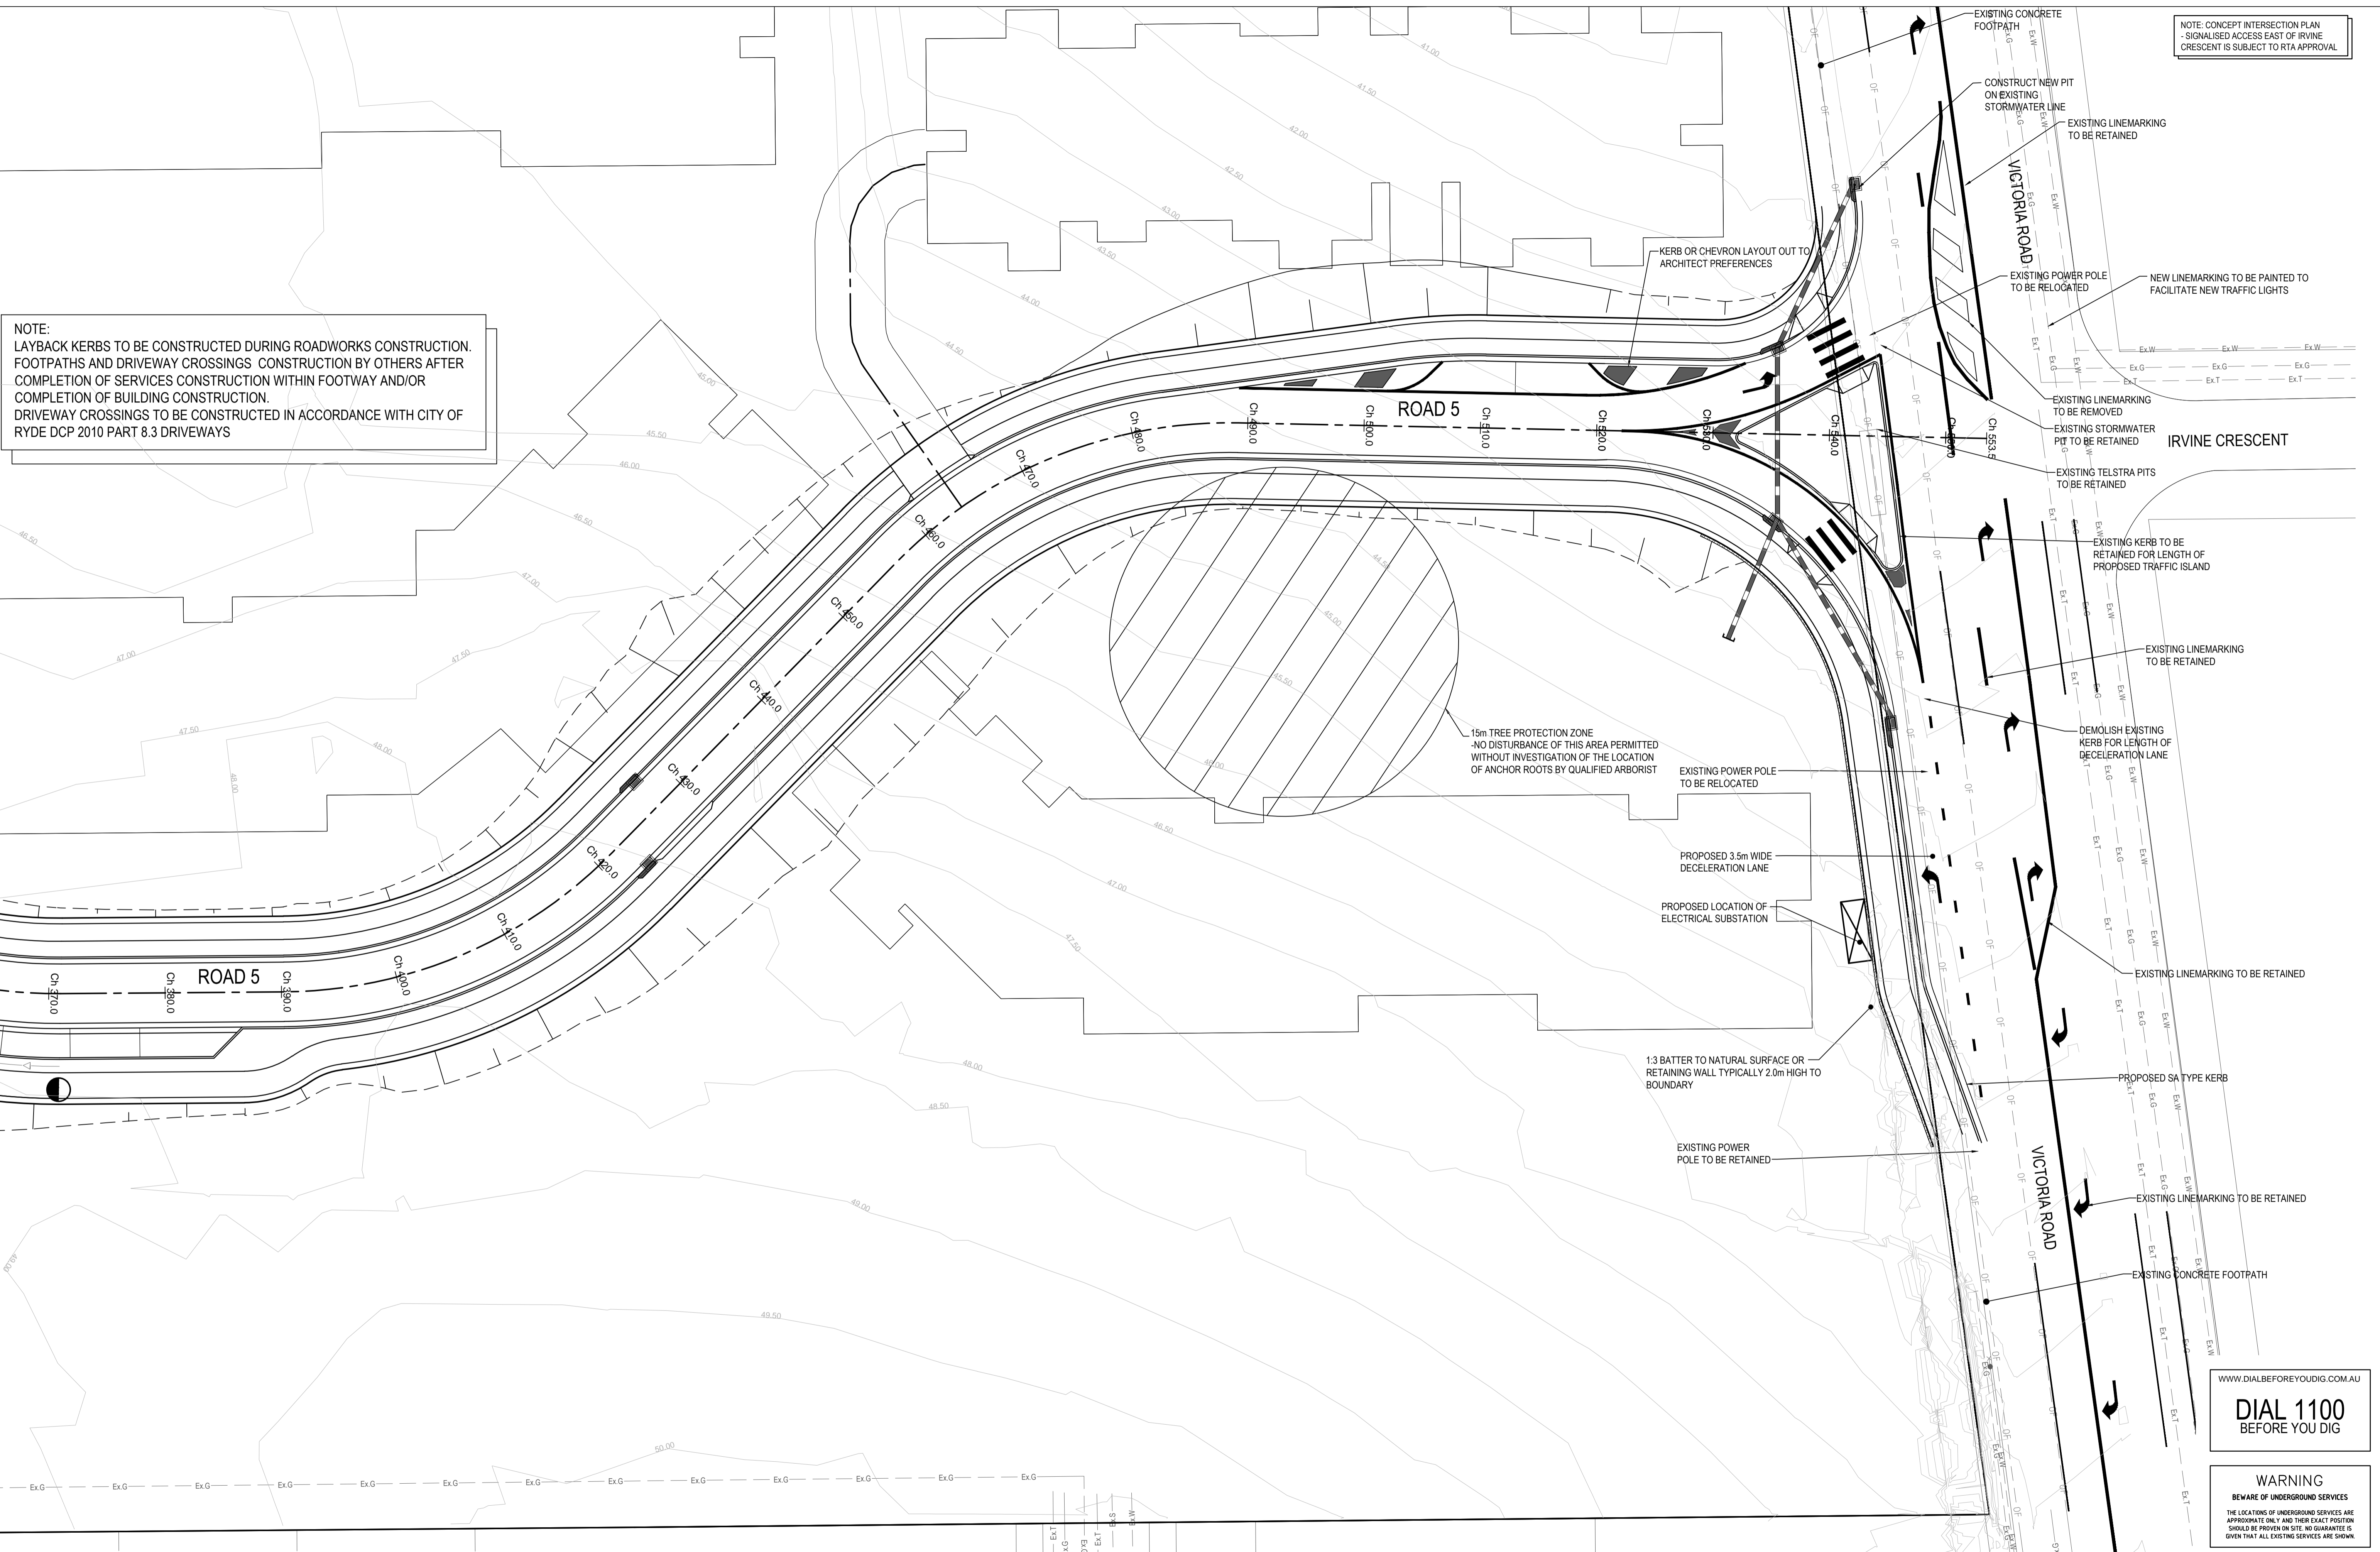

WWW.DIALBEFOREYOUDIG.COM.AU  
**DIAL 1100**  
BEFORE YOU DIG

**WARNING**  
BEWARE OF UNDERGROUND SERVICES  
THE LOCATIONS OF UNDERGROUND SERVICES ARE  
APPROXIMATE ONLY AND THEIR EXACT POSITION  
SHOULD BE PROVEN ON SITE. NO GUARANTEE IS  
GIVEN THAT ALL EXISTING SERVICES ARE SHOWN


REV	DESCRIPTION	BY	APP	DATE
00	ISSUED FOR PLANNING APPLICATION	RL	DB	12-12-11



Level 4, 66 Clarence Street  
Sydney NSW 2000  
Telephone: (02) 9699 3088  
Fax: (02) 9319 7508  
www.meinhardtgroup.com  
A.C.N. 051 627 591  
© Copyright

CLIENT FRASERS PUTNEY PTY LTD			
DESIGNED LD	DRAWN RL	APPROVED PD	SCALE @ A1 1:250
STATUS PLANNING APPLICATION NOT FOR CONSTRUCTION			

PROJECT PUTNEY HILL RESIDENTIAL DEVELOPMENT CHARLES STREET, RYDE		PROJECT No 104479-05- MIE44	
TITLE DETAIL CIVIL PLAN - SHEET 4		DRAWING No 104479-05- MIE44	REV 00

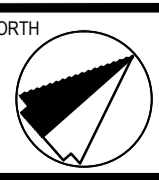

DWG FILE: X:\104479 - Putney Hill Residential Development - Stage 05 - Stage 1A\104479-05-MIE04-04.dwg - MHPLOT TIME: 13 Dec 2011, 2:46pm