


LONGITUDINAL SECTION - ROAD 5
 HORIZONTAL SCALE 1:250
 VERTICAL SCALE 1:100

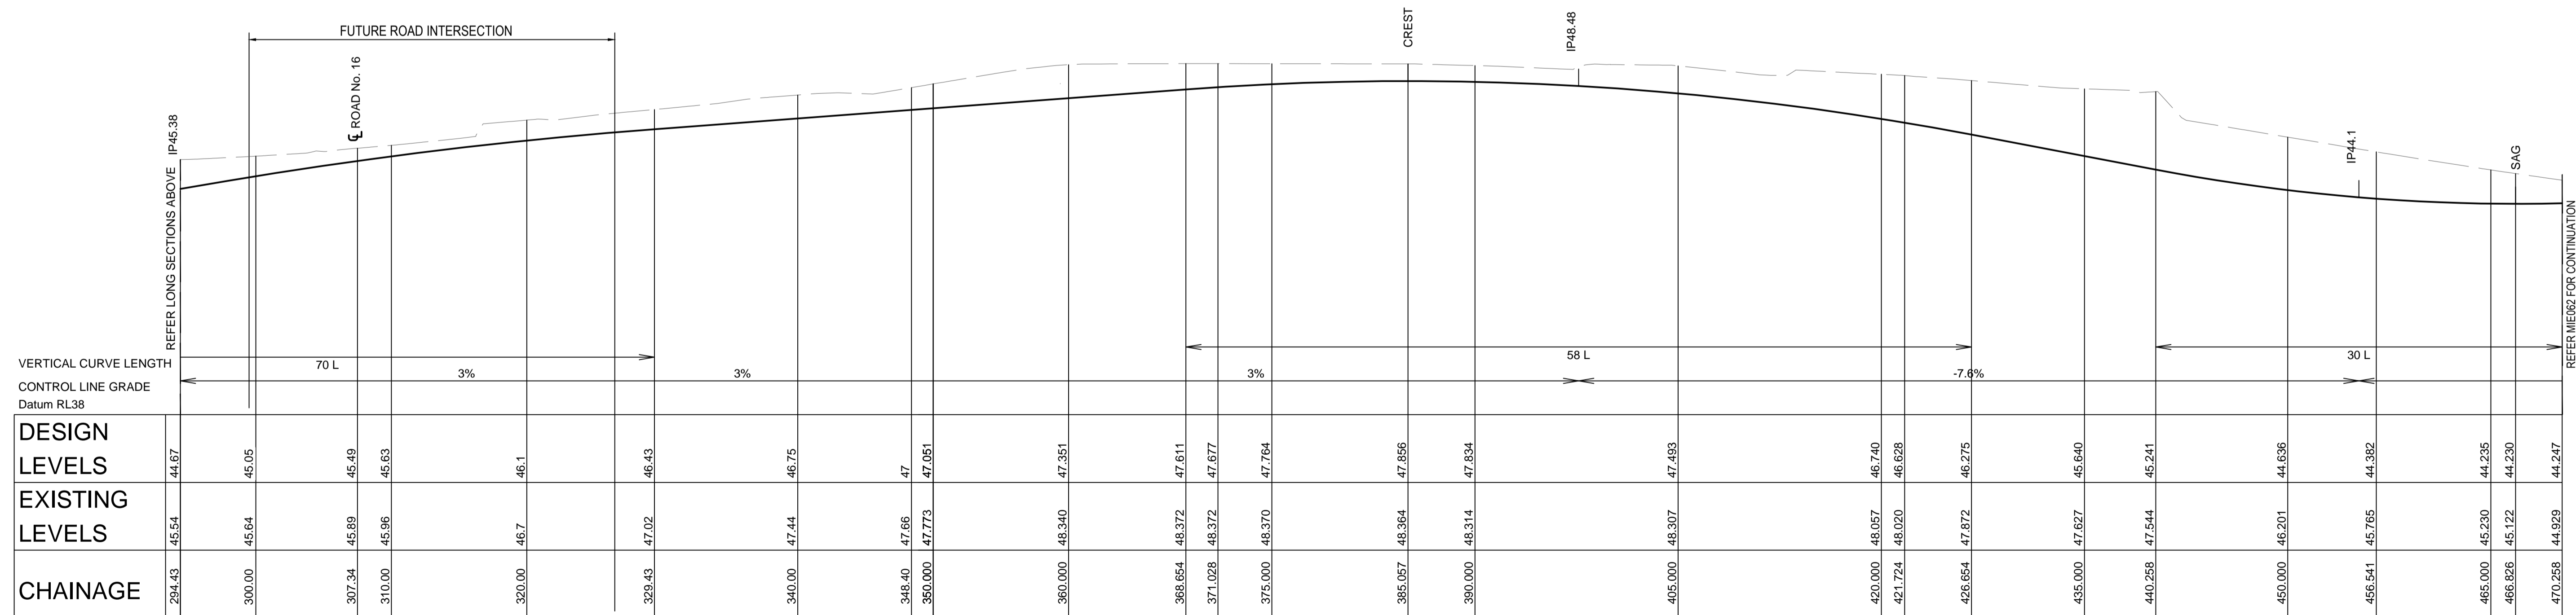

LONGITUDINAL SECTION - ROAD 5
 HORIZONTAL SCALE 1:250
 VERTICAL SCALE 1:100


REV	DESCRIPTION	BY	APP	DATE
00	ISSUED FOR PLANNING APPLICATION	RL	DB	12-12-11



Level 4, 66 Clarence Street
 Sydney NSW 2000
 Telephone: (02) 9699 3088
 Fax: (02) 9319 7508
 www.meinhardtgroup.com
 A.C.N. 951 627 591
 © Copyright

CLIENT FRASERS PUTNEY PTY LTD			
DESIGNED LD	DRAWN RL	APPROVED PD	SCALE @ A1 AS SHOWN
STATUS PLANNING APPLICATION NOT FOR CONSTRUCTION			

PROJECT PUTNEY HILL RESIDENTIAL DEVELOPMENT CHARLES STREET, RYDE		PROJECT No 104479-05- MIE061	DRAWING No 00
TITLE ROAD LONG SECTION - ROAD No. 5	REV 00		

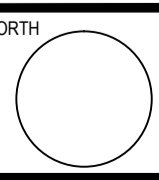

DWG FILE: X:\10479 - Putney Hill Residential Development - Stage 1A\10479-05-MIE061.dwg - MH PLOT TIME: 13 Dec 2011, 2:46pm