



LINEMARKING LEGEND

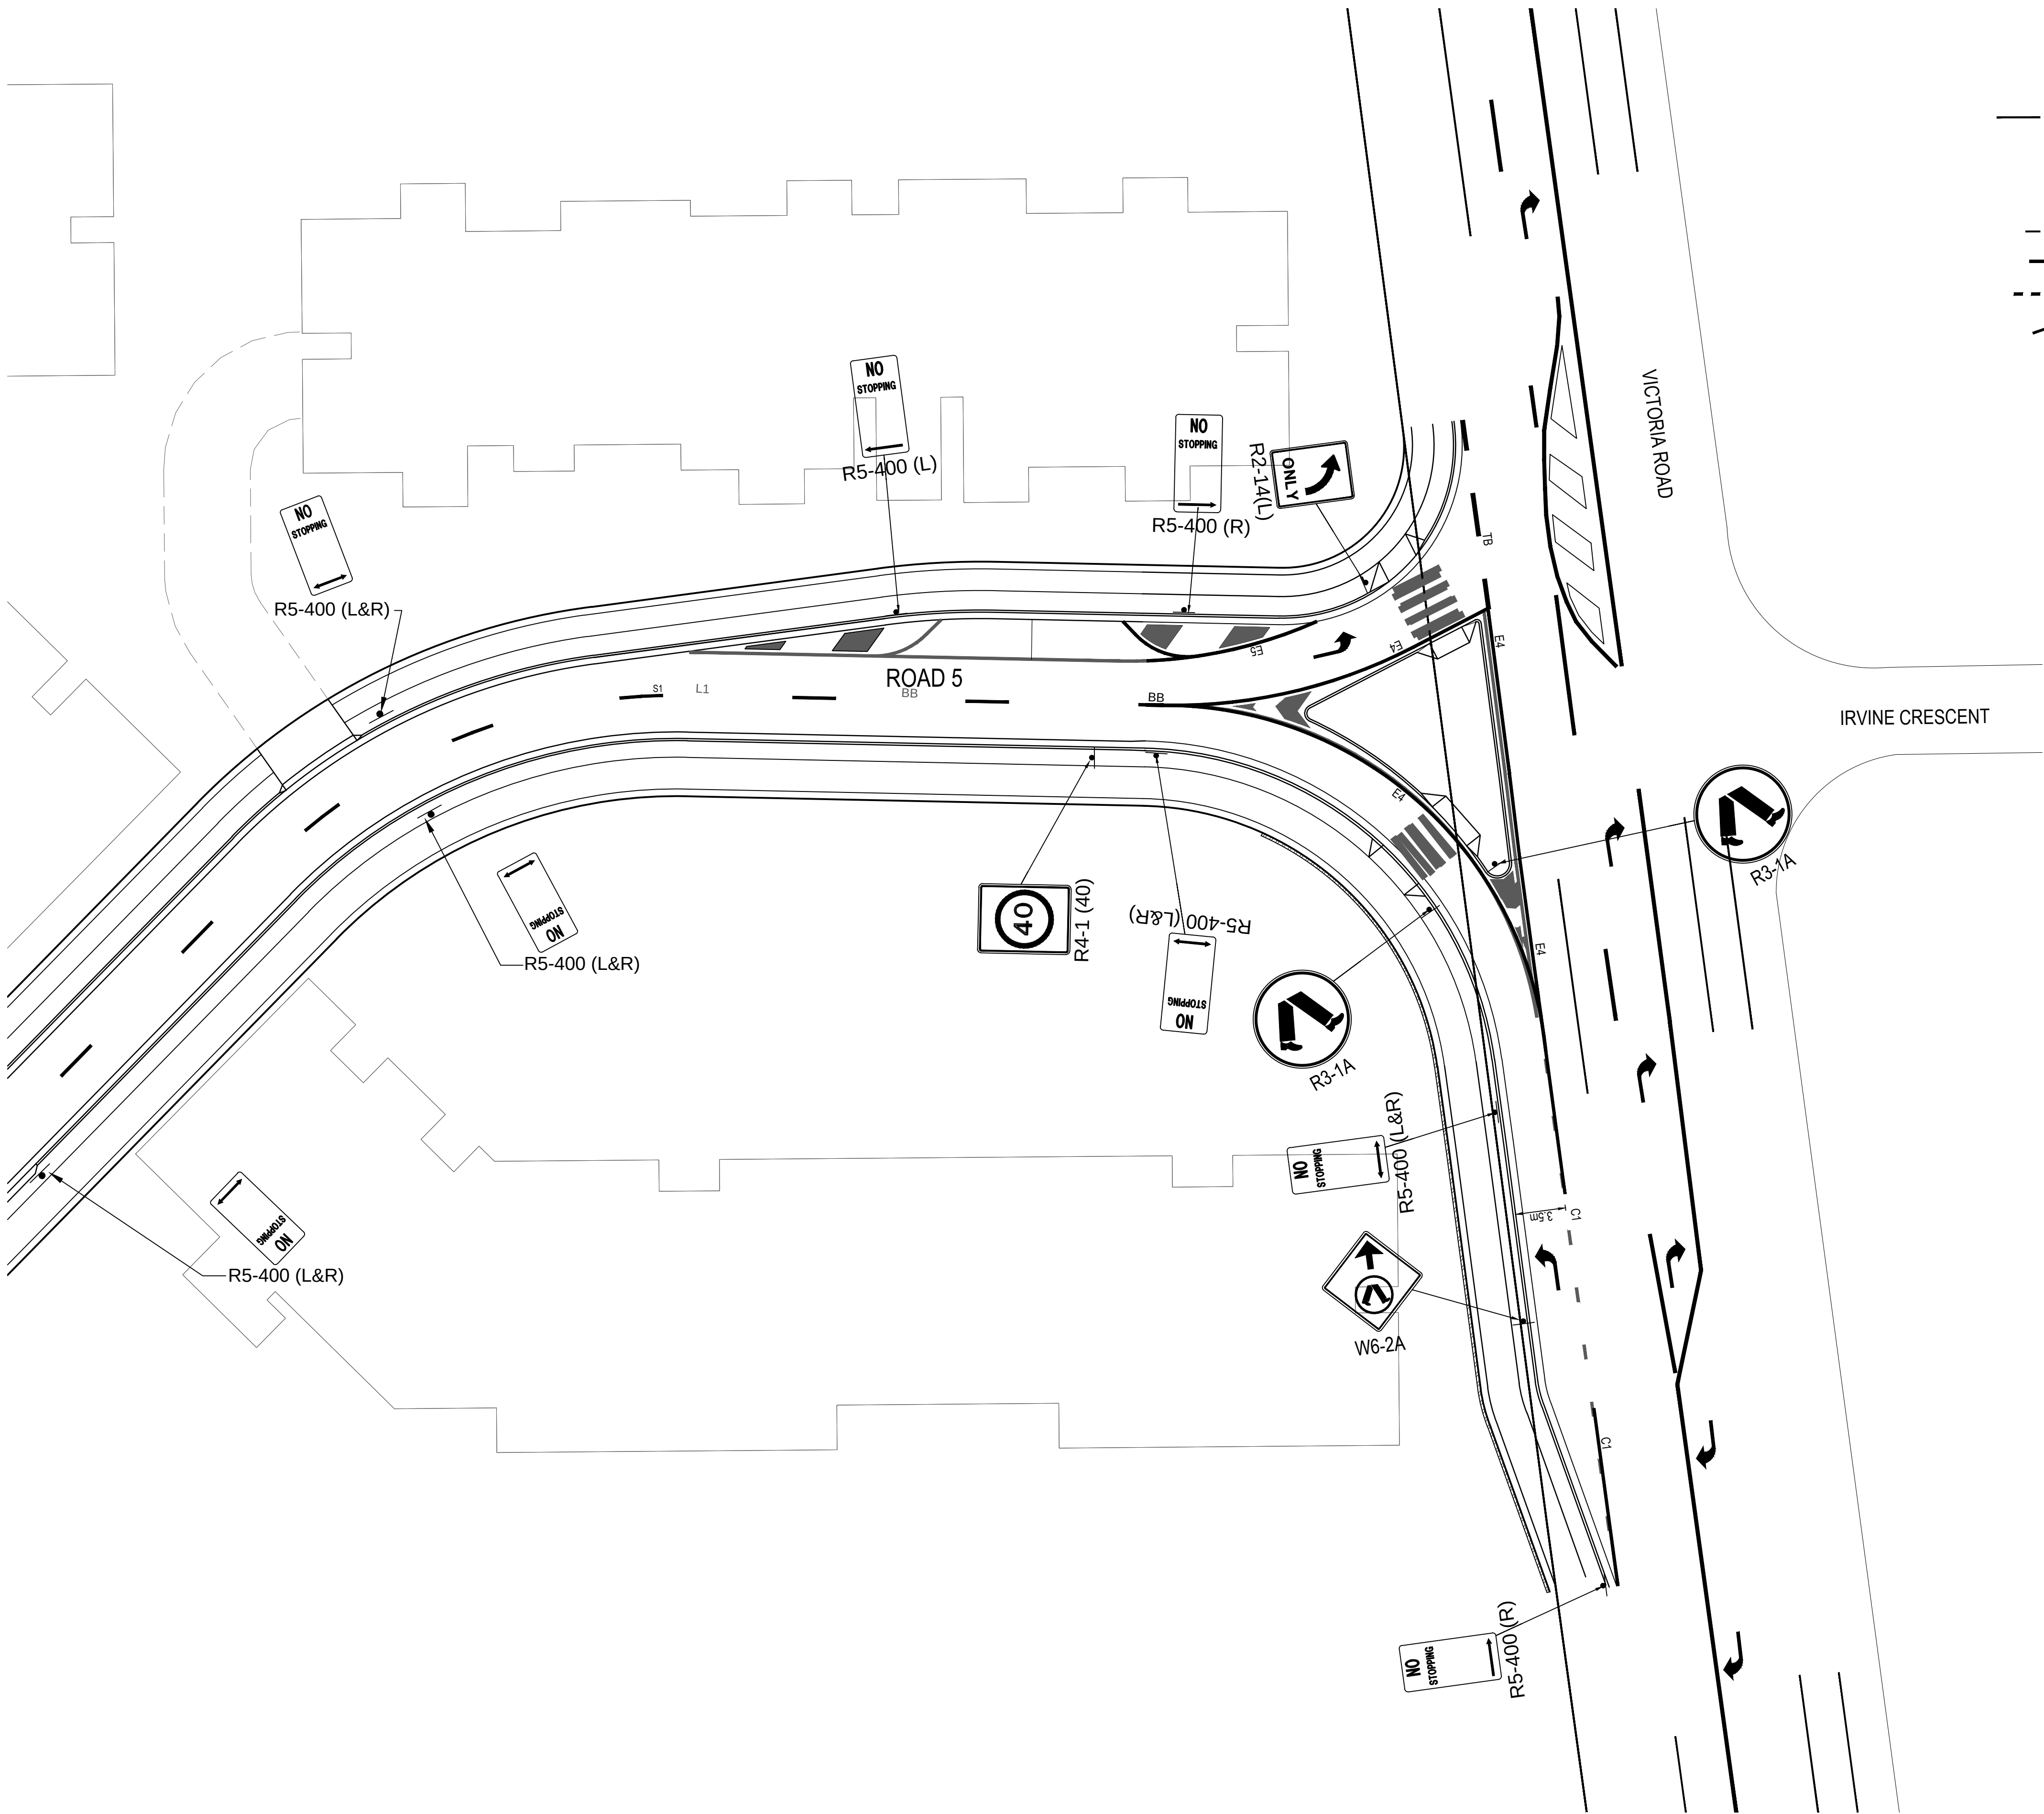


REV	DESCRIPTION	BY	APP	DATE
00	ISSUED FOR PLANNING APPLICATION	RL	DB	12-12-11

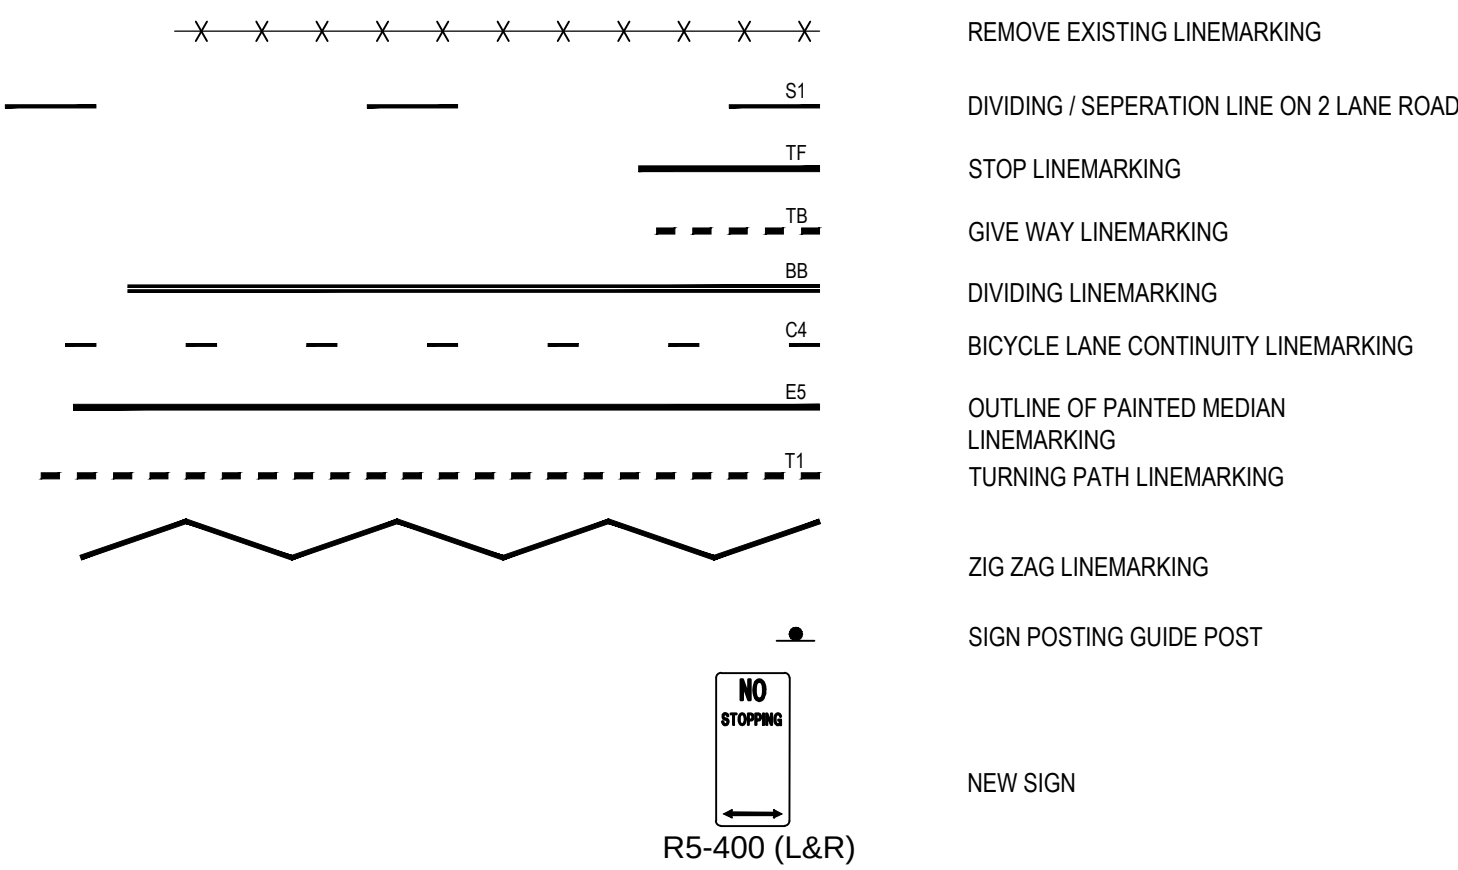

Level 4, 66 Clarence Street
Sydney NSW 2000
Telephone: (02) 9699 3088
Fax: (02) 9319 7508
www.meinhardtgroup.com
A.C.N. 061 627 591
© Copyright

CLIENT	FRASERS PUTNEY PTY LTD
DESIGNED	LD
DRAWN	RL
APPROVED	PD
SCALE @ A1	1:250
STATUS	PLANNING APPLICATION NOT FOR CONSTRUCTION

PROJECT	PUTNEY HILL RESIDENTIAL DEVELOPMENT CHARLES STREET, RYDE
TITLE	LINES & SIGNS PLAN - SHEET 3
PROJECT No	104479-05- MIE153
DRAWING No	
REV	00

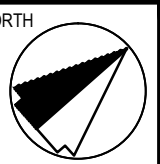

DWG FILE: X:\104479 - Putney Green (Fraser)\681M16_3 MHT NISecton7SW - Stage 05 - Stage 1A\104479-05-MIE153.dwg - MHT PLOT TIME: 13 Dec 2011 2:47pm