



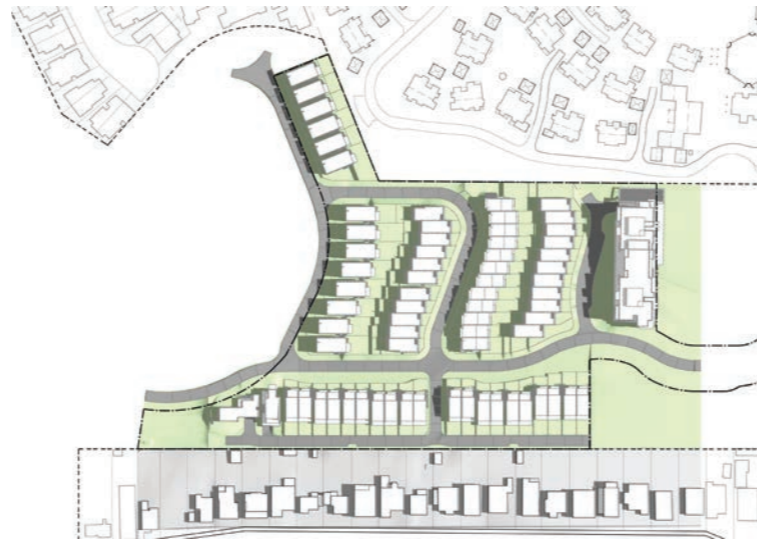

21st March 09.00am

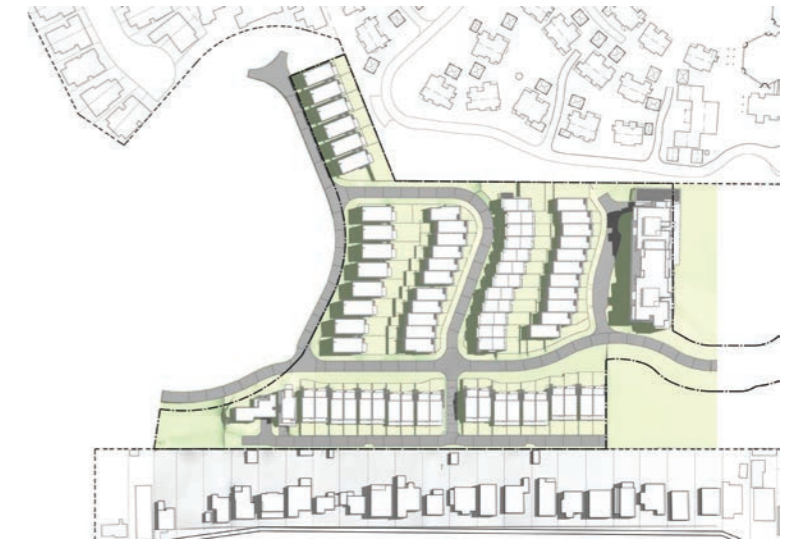

21st March 10.00am



21st March 11.00am



21st March 12.00pm



21st March 01.00pm



21st March 02.00pm



21st March 03.00pm



21st March 04.00pm

SHADOW SCHEDULE - MARCH							
NE FACADE	09AM-10AM	10AM-11AM	11AM-12PM	12PM-01PM	01PM-02PM	02PM-03PM	TOTAL
LG	1 HOUR	1 HOUR	1 HOUR	1 HOUR	0.5 HOUR	0 HOUR	4.5 HOUR
GROUND	1 HOUR	1 HOUR	1 HOUR	1 HOUR	0.5 HOUR	0 HOUR	4.5 HOUR
LEVEL 1	1 HOUR	1 HOUR	1 HOUR	1 HOUR	0.5 HOUR	0 HOUR	4.5 HOUR
LEVEL 2	1 HOUR	1 HOUR	1 HOUR	1 HOUR	0.5 HOUR	0 HOUR	4.5 HOUR
LEVEL 3	1 HOUR	1 HOUR	1 HOUR	1 HOUR	0.5 HOUR	0 HOUR	4.5 HOUR
LEVEL 4	1 HOUR	1 HOUR	1 HOUR	1 HOUR	0.5 HOUR	0 HOUR	4.5 HOUR

SHADOW SCHEDULE - MARCH							
NW FACADE	09AM-10AM	10AM-11AM	11AM-12PM	12PM-01PM	01PM-02PM	02PM-03PM	TOTAL
LG	0 HOUR	0 HOUR	0.5 HOUR	1 HOUR	1 HOUR	1 HOUR	3.5 HOUR
GROUND	0 HOUR	0 HOUR	0.5 HOUR	1 HOUR	1 HOUR	1 HOUR	3.5 HOUR
LEVEL 1	0 HOUR	0 HOUR	0.5 HOUR	1 HOUR	1 HOUR	1 HOUR	3.5 HOUR
LEVEL 2	0 HOUR	0 HOUR	0.5 HOUR	1 HOUR	1 HOUR	1 HOUR	3.5 HOUR
LEVEL 3	0 HOUR	0 HOUR	0.5 HOUR	1 HOUR	1 HOUR	1 HOUR	3.5 HOUR
LEVEL 4	0 HOUR	0 HOUR	0.5 HOUR	1 HOUR	1 HOUR	1 HOUR	3.5 HOUR

Rev	Description	By	Date	Rev	Description	By	Date
A	DRAFT ISSUE FOR PA EXHIBITION	RB	21-03-11	03	SECTION 75W - DRESS CIRCLE, CL2, CL23 -	RB	11-02-13
B	ISSUE FOR PA EXHIBITION	RB	07-04-11		SHADOW CHANGES THROUGHOUT TO NEW LOT CL23, NEW DWELLINGS TO CL2 & CL3		
01	PREFERRED PROJECT	RB	12-12-11				
02	SECTION 75W	RB	30-03-12				

Consultants	
Project Manager	FRASERS PROPERTY
Heritage Consultant	
BCA Consultant	Acoustic
Planning Consultant	JBA PLANNING
Environmental	
Structural	M&G CONSULTING
Traffic Consultant	
Access Consultant	MORRIS GODING
Cost Planner	WT PARTNERSHIP
Land Surveyor	
Landscape	ENVIRONMENTAL PARTNERSHIP

**Cox Richardson**  
 Level 2, 204 Clarence Street, Sydney 2000 Australia  
 Tel : 612 9267 9599 Fax : 612 9264 5844  
 Email : sydney@cox.com.au



FRASERS PUTNEY

SHADOW DIAGRAMS - MARCH			
Drawing Number	Revision	Date	North
A-PG-GR-02	03	11-02-2013	
Issued for	Scale	Drawn	
SECTION 75 W	NTS	XL	