


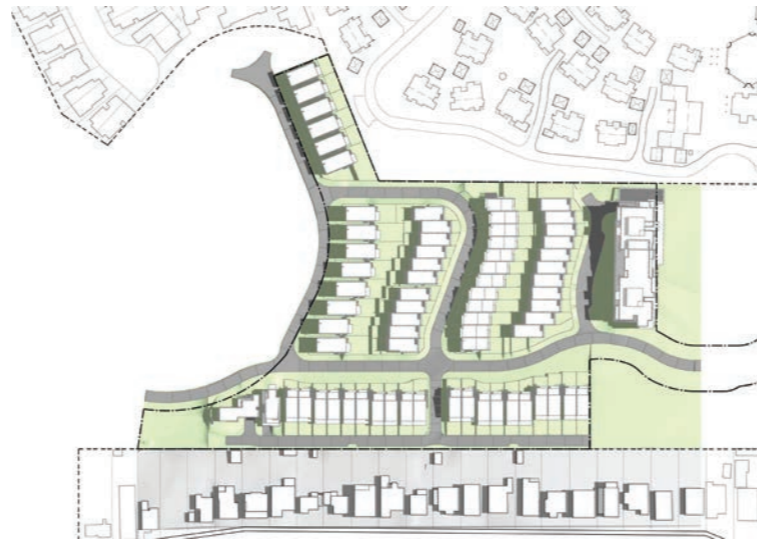

21st September 09.00am



21st September 10.00am



21st September 11.00am



21st September 12.00pm



21st September 01.00pm



21st September 02.00pm



21st September 03.00pm



21st September 04.00pm

SHADOW SCHEDULE - SEPTEMBER							
NE FACADE	09AM-10AM	10AM-11AM	11AM-12PM	12PM-01PM	01PM-02PM	02PM-03PM	TOTAL
LG	1 HOUR	1 HOUR	1 HOUR	1 HOUR	0.5 HOUR	0 HOUR	4.5 HOUR
GROUND	1 HOUR	1 HOUR	1 HOUR	1 HOUR	0.5 HOUR	0 HOUR	4.5 HOUR
LEVEL 1	1 HOUR	1 HOUR	1 HOUR	1 HOUR	0.5 HOUR	0 HOUR	4.5 HOUR
LEVEL 2	1 HOUR	1 HOUR	1 HOUR	1 HOUR	0.5 HOUR	0 HOUR	4.5 HOUR
LEVEL 3	1 HOUR	1 HOUR	1 HOUR	1 HOUR	0.5 HOUR	0 HOUR	4.5 HOUR
LEVEL 4	1 HOUR	1 HOUR	1 HOUR	1 HOUR	0.5 HOUR	0 HOUR	4.5 HOUR

SHADOW SCHEDULE - SEPTEMBER							
NW FACADE	09AM-10AM	10AM-11AM	11AM-12PM	12PM-01PM	01PM-02PM	02PM-03PM	TOTAL
LG	0 HOUR	0 HOUR	0.5 HOUR	1 HOUR	1 HOUR	1 HOUR	3.5 HOUR
GROUND	0 HOUR	0 HOUR	0.5 HOUR	1 HOUR	1 HOUR	1 HOUR	3.5 HOUR
LEVEL 1	0 HOUR	0 HOUR	0.5 HOUR	1 HOUR	1 HOUR	1 HOUR	3.5 HOUR
LEVEL 2	0 HOUR	0 HOUR	0.5 HOUR	1 HOUR	1 HOUR	1 HOUR	3.5 HOUR
LEVEL 3	0 HOUR	0 HOUR	0.5 HOUR	1 HOUR	1 HOUR	1 HOUR	3.5 HOUR
LEVEL 4	0 HOUR	0 HOUR	0.5 HOUR	1 HOUR	1 HOUR	1 HOUR	3.5 HOUR

Rev	Description	By	Date	Rev	Description	By	Date
A	DRAFT ISSUE FOR PA EXHIBITION	RB	21-03-11	03	SECTION 75W - DRESS CIRCLE, CL2, CL23 - RB	RB	11-02-13
B	ISSUE FOR PA EXHIBITION	RB	07-04-11				
01	PREFERRED PROJECT	RB	12-12-11				
02	SECTION 75W	RB	30-03-12				

Consultants	
Project Manager	FRASERS PROPERTY
Heritage Consultant	
Acoustic	
Environmental	
Traffic Consultant	
MORRIS GODING	
WT PARTNERSHIP	
Land Surveyor	

Cox Richardson
 Level 2, 204 Clarence Street, Sydney 2000 Australia
 Tel: 612 9267 9599 Fax: 612 9264 5844
 Email: sydney@cox.com.au



FRASERS PUTNEY

SHADOW DIAGRAMS - SEPTEMBER			
Drawing Number	Revision	Date	North
A-PG-GR-04	03	11-02-2013	
Issued for	Scale	Drawn	
SECTION 75 W	NTS	XL	

