



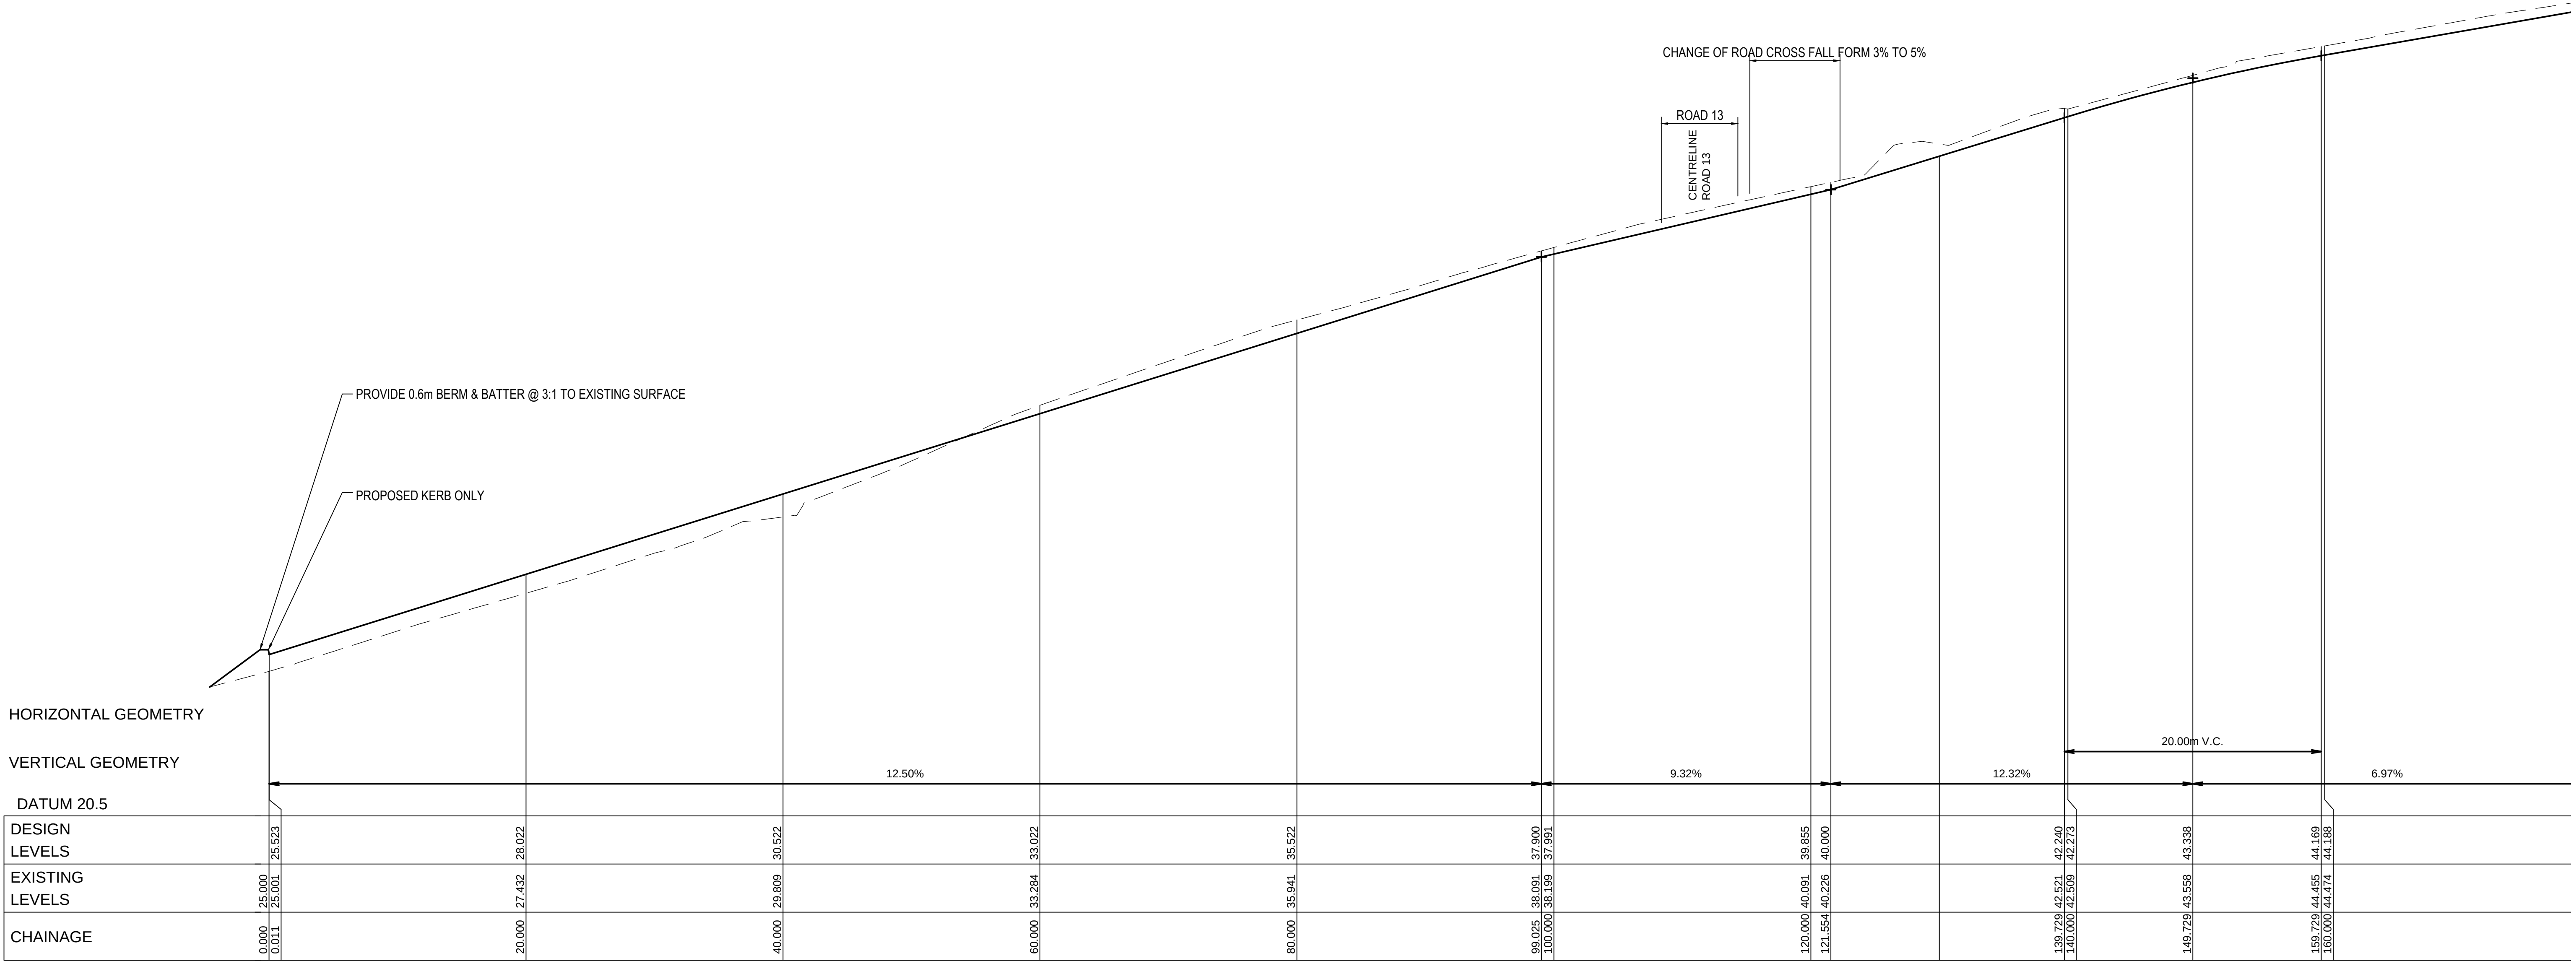

LONGITUDINAL SECTIONCL ROAD 12


SCALE HORIZONTAL 1:250

VERTICAL 1:100

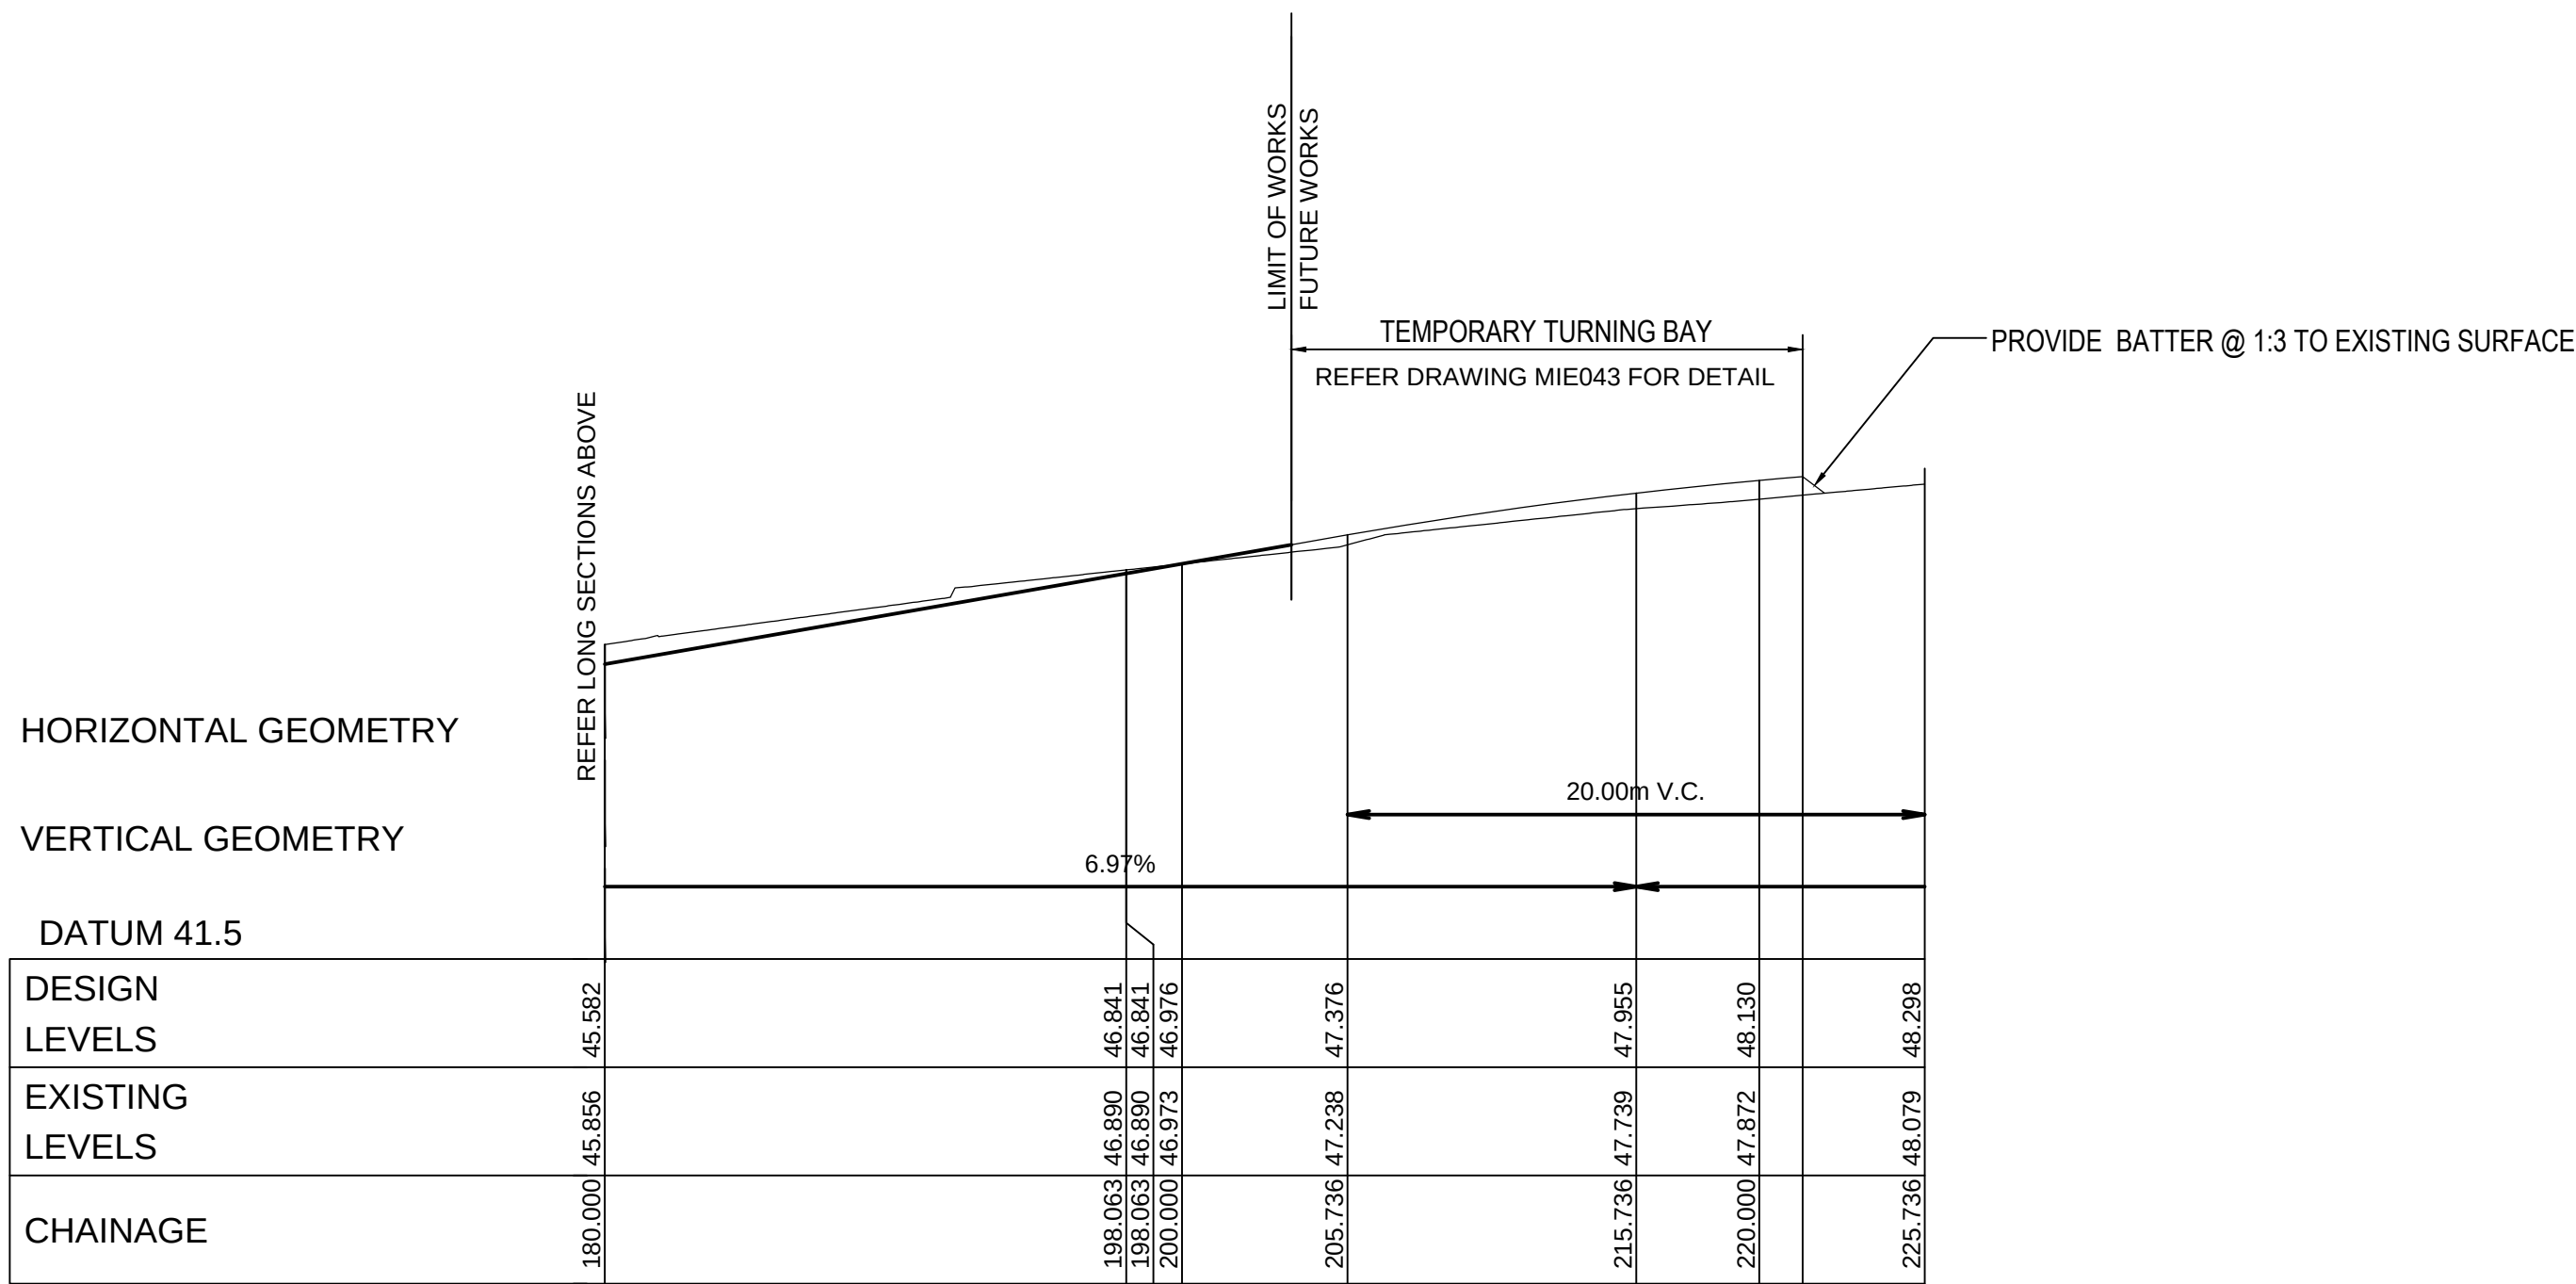

LONGITUDINAL ROAD No. 12

HORIZONTAL SCALE 1:250

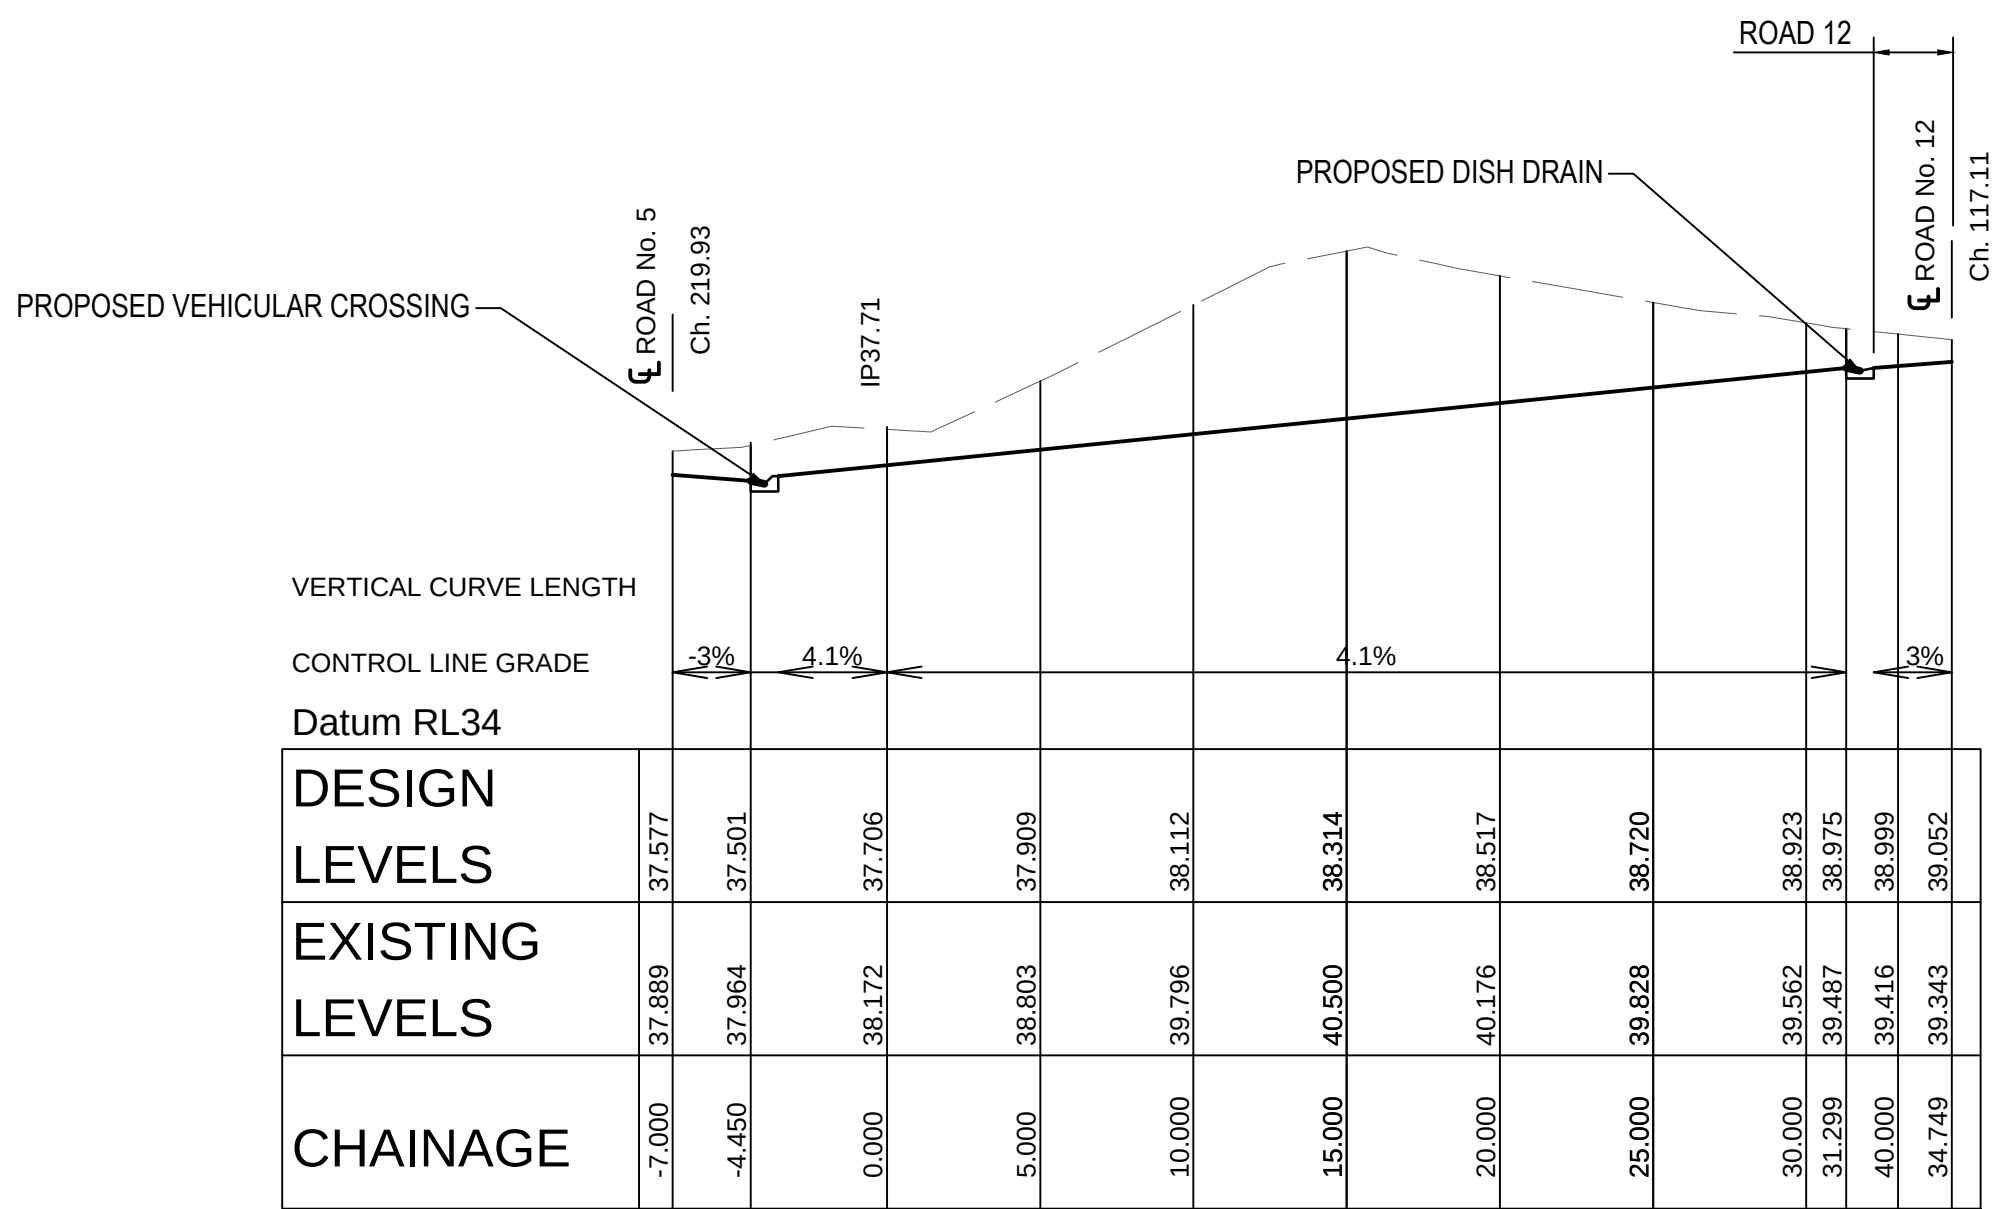

LONGITUDINAL ROAD No. 13

HORIZONTAL SCALE 1:250

VERTICAL SCALE 1:100

REV	DESCRIPTION	BY	APP	DATE
00	ISSUED FOR CONSTRUCTION CERTIFICATE	RL	DB	31-05-12
01	ISSUED FOR CONSTRUCTION CERTIFICATE	RL	DB	15-06-12
02	START CHAINAGE REVISED TO SUIT NEW ARCHITECTURAL	VC	DB	17-12-12



Level 4, 66 Clarence Street
Sydney NSW 2000
Telephone: (02) 9699 3088
Fax: (02) 9319 7506
www.meinhardtgroup.com
A.C.N. 051 627 591
© Copyright

CLIENT	FRASERS PUTNEY PTY LTD		
DESIGNED	DRAWN	APPROVED	SCALE @ A1
LD	RL	PD	AS SHOWN
STATUS	FOR CONSTRUCTION CERTIFICATE		

PROJECT	PUTNEY HILL RESIDENTIAL DEVELOPMENT 600 VICTORIA ROAD, RYDE STAGE 1 PHASE 1	NORTH
TITLE	ROAD LONG SECTION - ROAD No. 12 & 14	REV
PROJECT No	104479-10- MIE063	02