
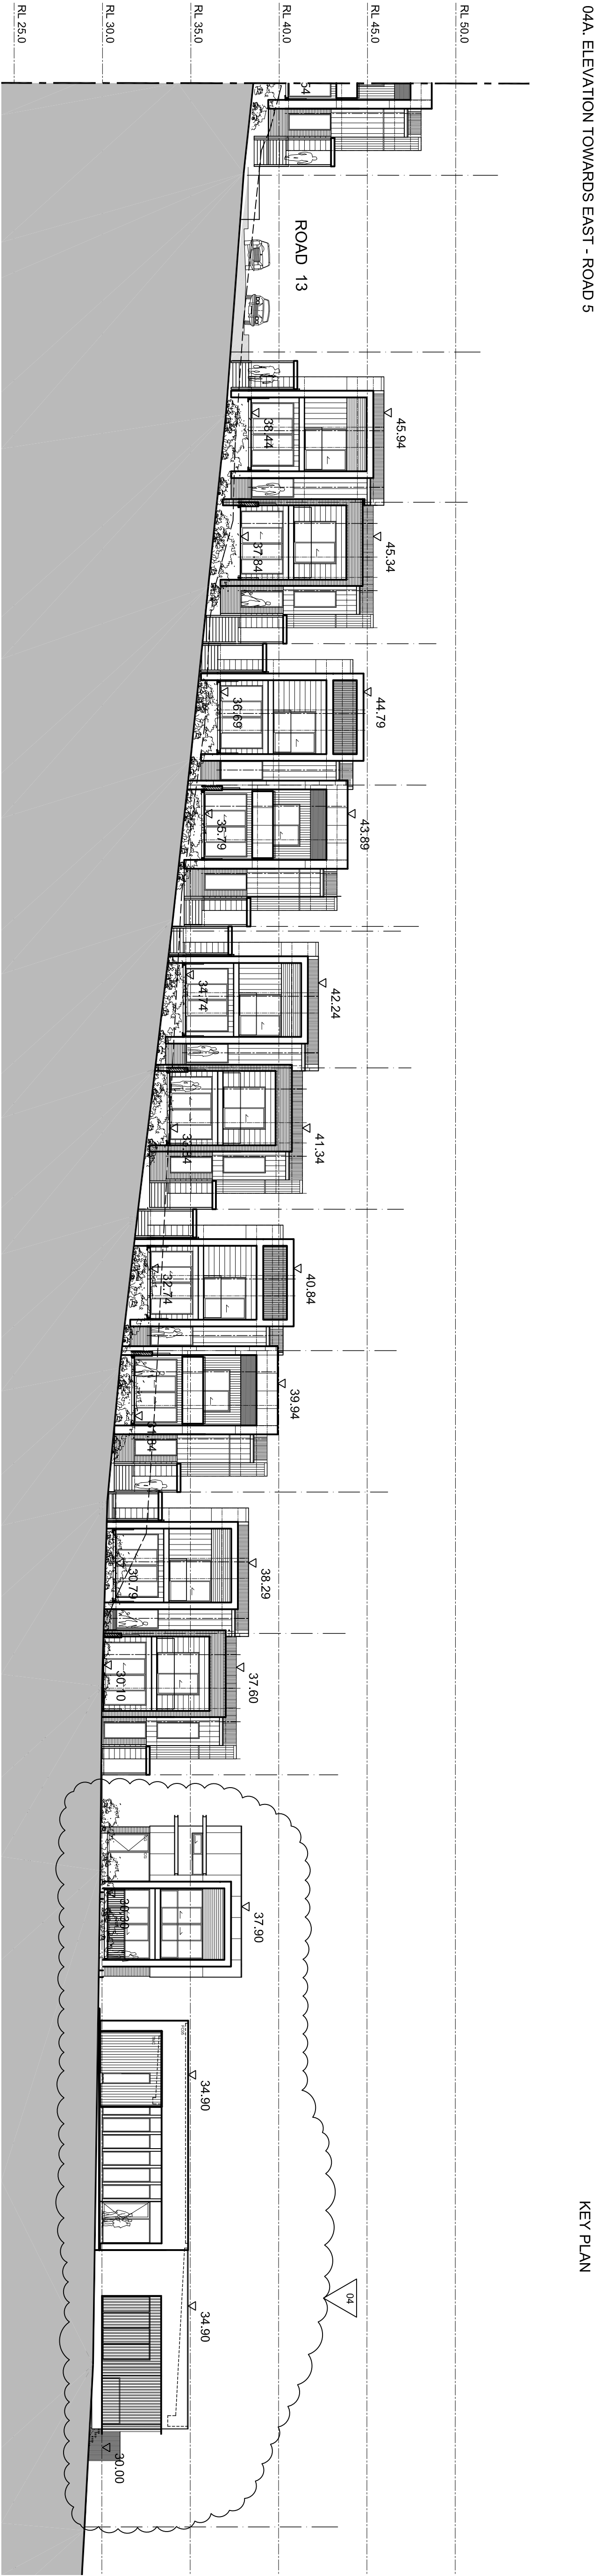


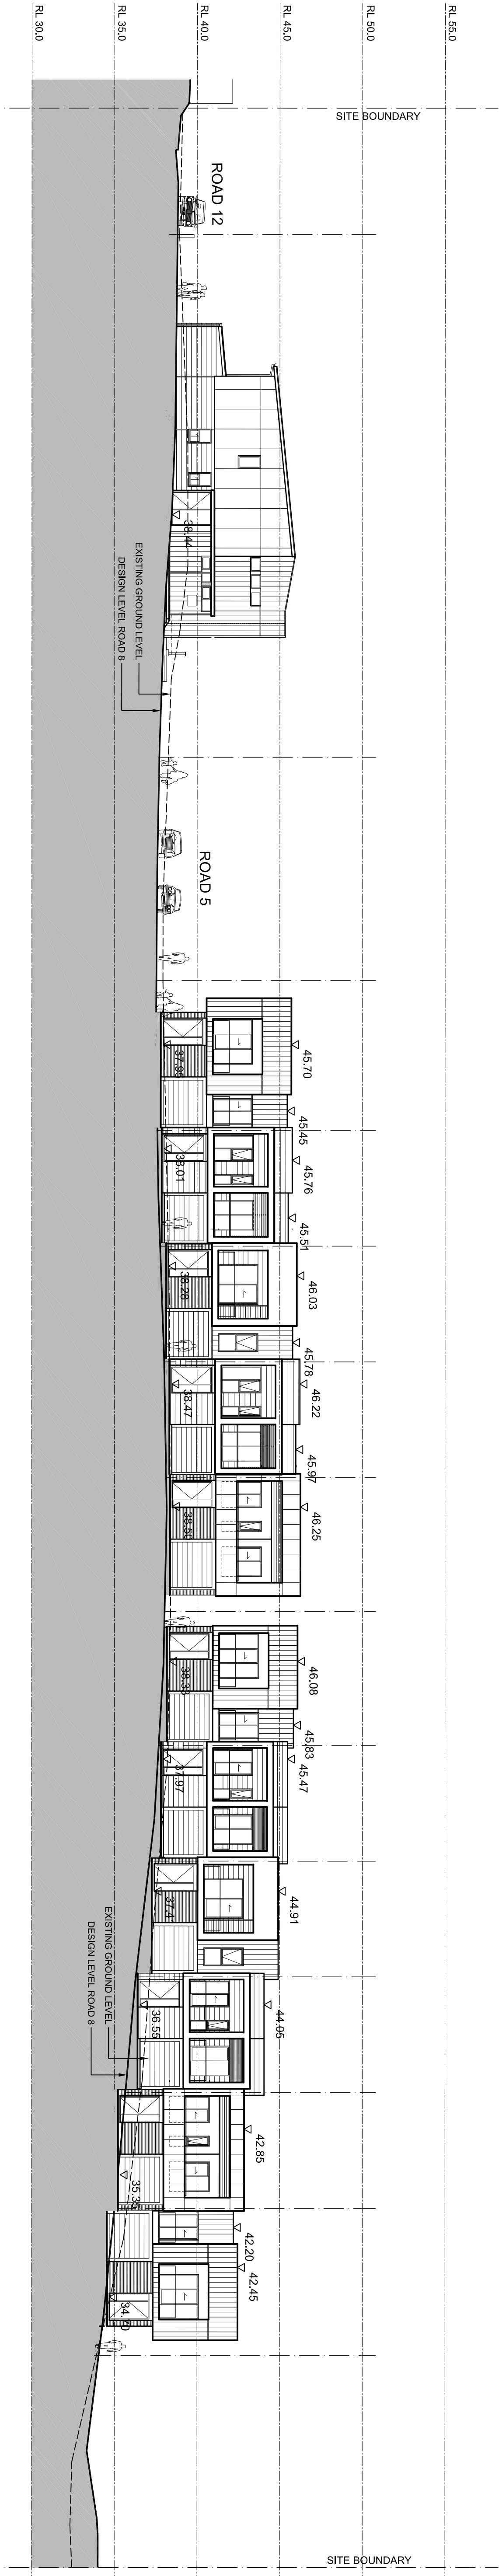

Rev	Description	By	Date	Rev	Description	By	Date	Consultants	Consultants	Consultants	Consultants
A	DRAFT ISSUE FOR PA EXHIBITION	RB	21-03-11	04	SECTION 75 W - THE ROW CL2 & CL3	ME	06-05-2014	Project Manager	FRASERS PROPERTY	Heritage Consultant	
B	ISSUE FOR PA EXHIBITION	RB	07-04-11					BCA Consultant		Acoustic	
01	PREFERRED PROJECT	RB	12-12-11					Planning Consultant	JBA PLANNING	Environmental	
02	SECTION 75 W	RB	11-02-13					Structural	M&G CONSULTING	Traffic Consultant	
03	CLIENT ISSUE - THE ROW CL2 & CL3	ME	28-04-14					Civil	MENHARDT ENGINEERING	Access Consultant	MORRIS CODING
								Landscape	ENVIRONMENTAL PARTNERSHIP	Land Surveyor	WT PARTNERSHIP

Cox Richardson

Level 2, 201 Clarence Street, Sydney 2000 Australia
Tel: 61 2 9232 5500
Email: sydney@cox.com.au

FRASERS PUTNEY

012345

1:200@A1

ME

04

05

04

05

