


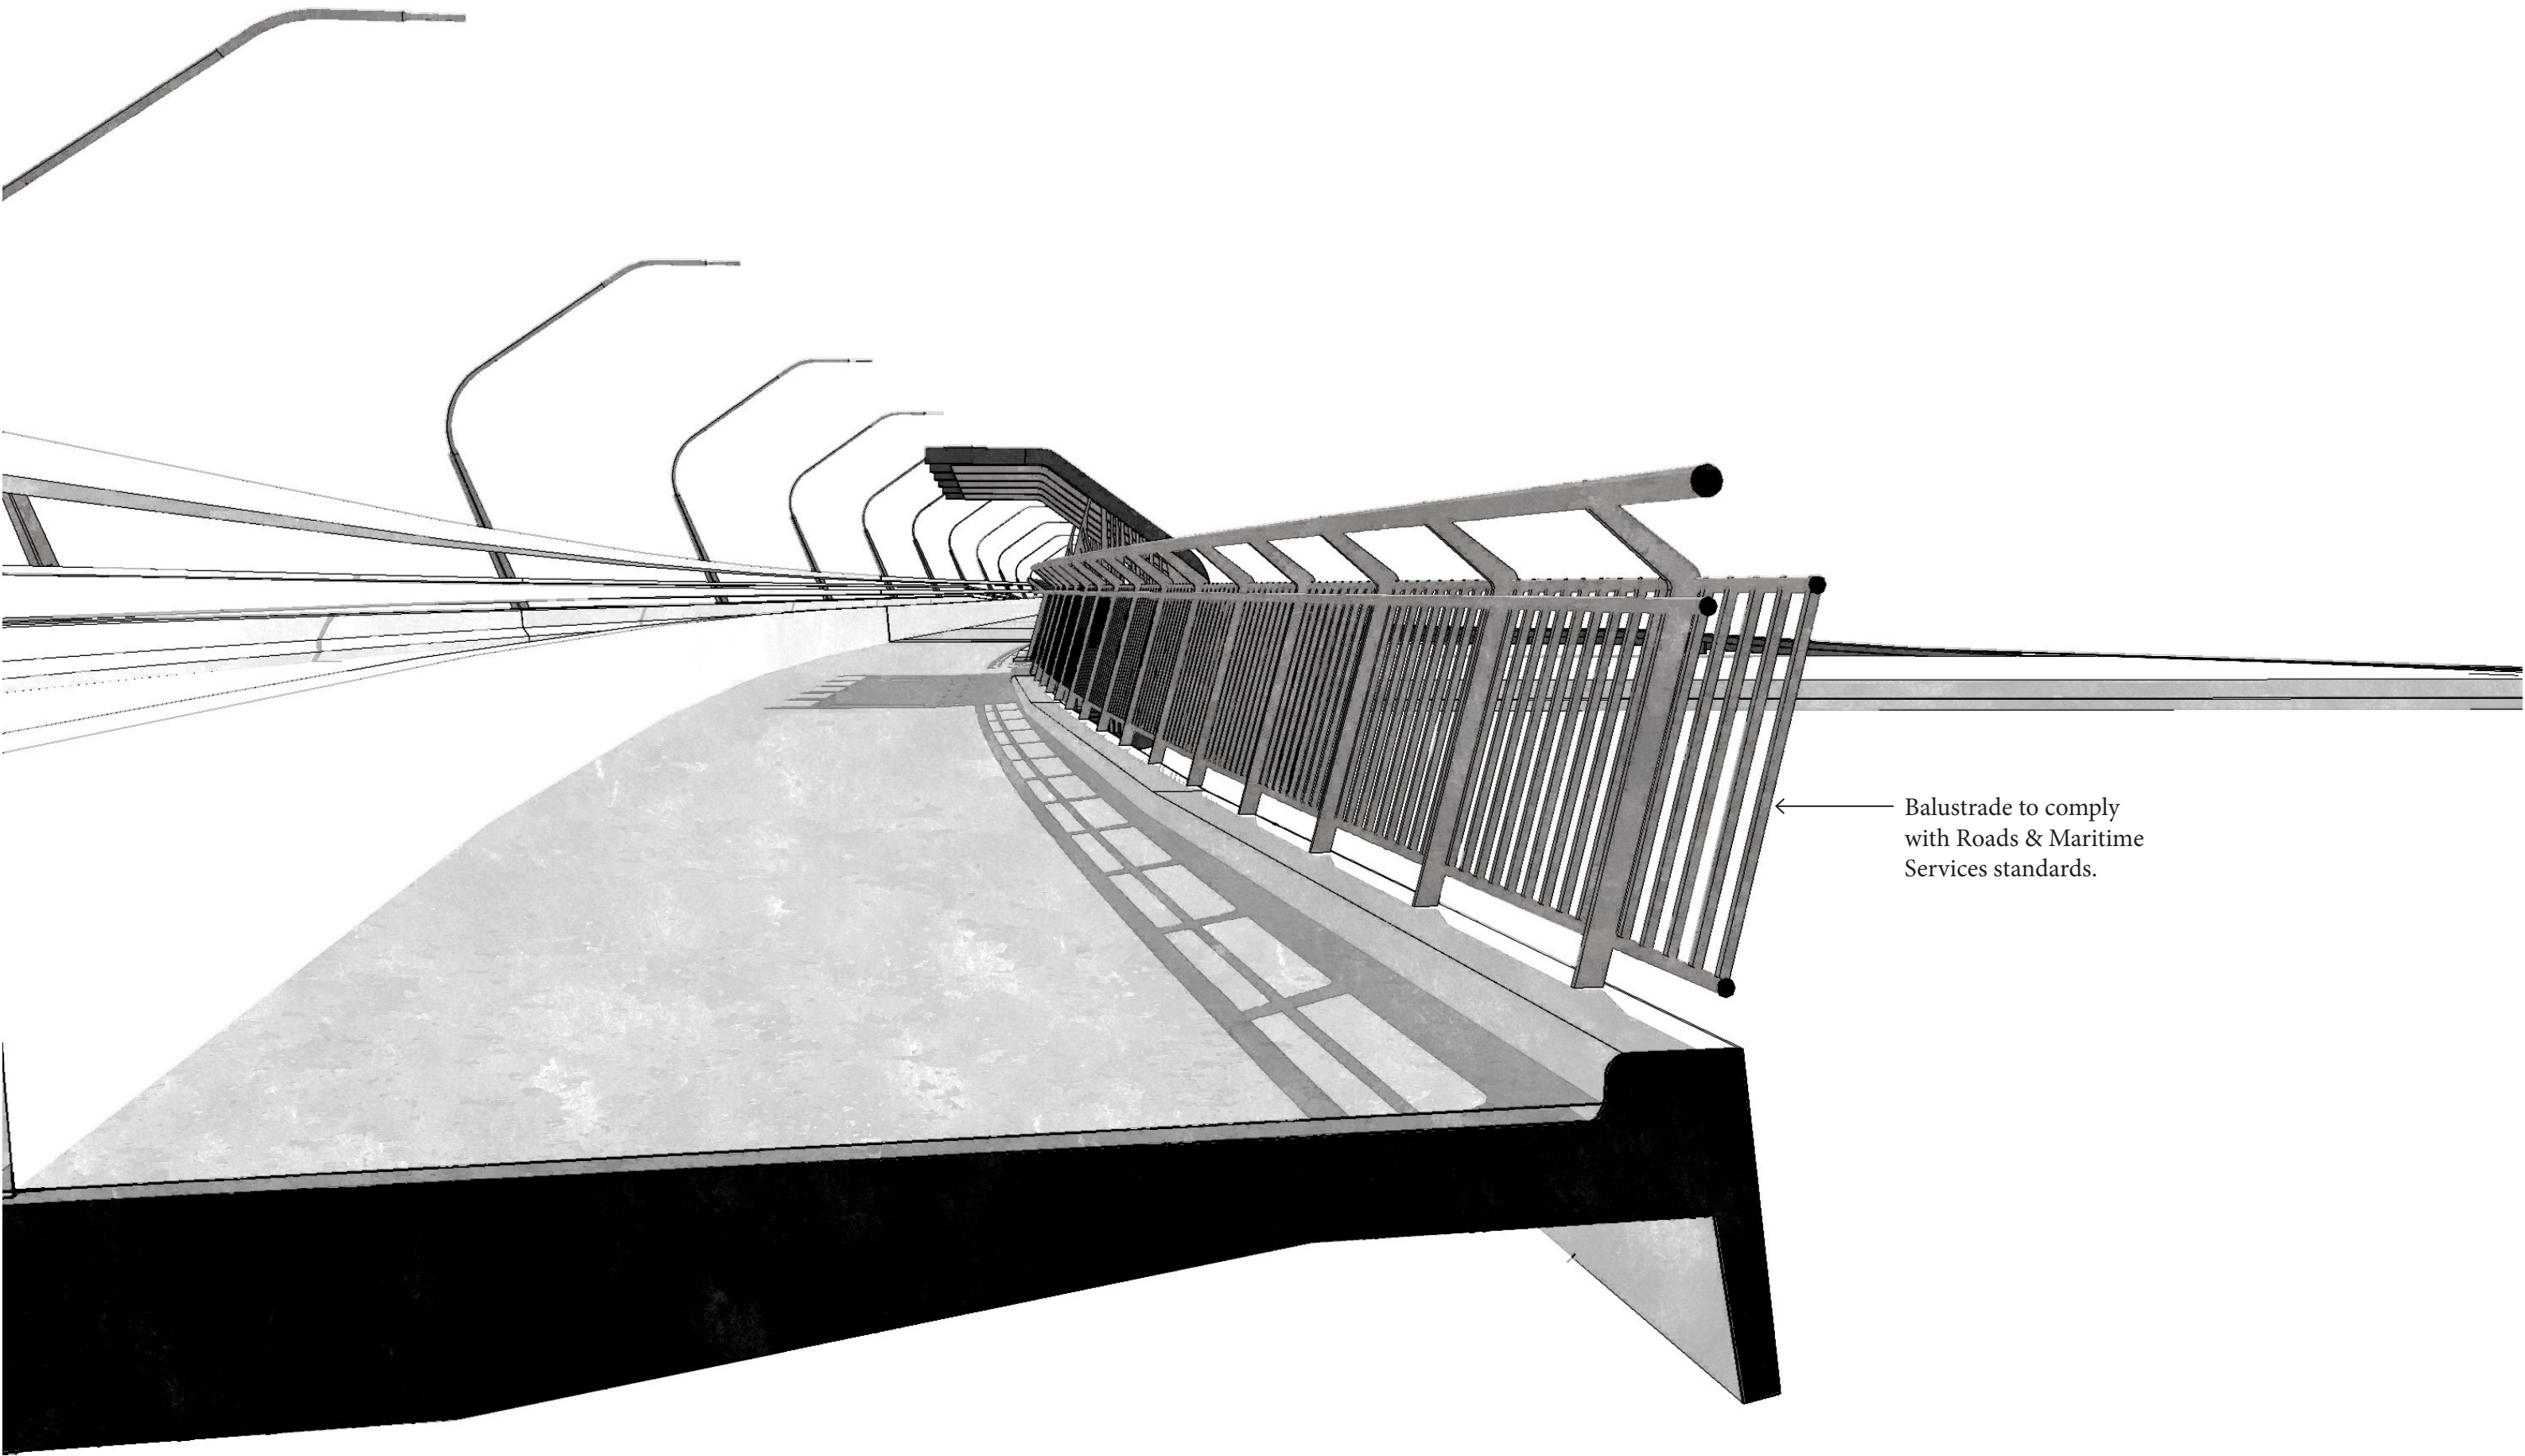

← Balustrade to comply
with Roads & Maritime
Services standards.

