


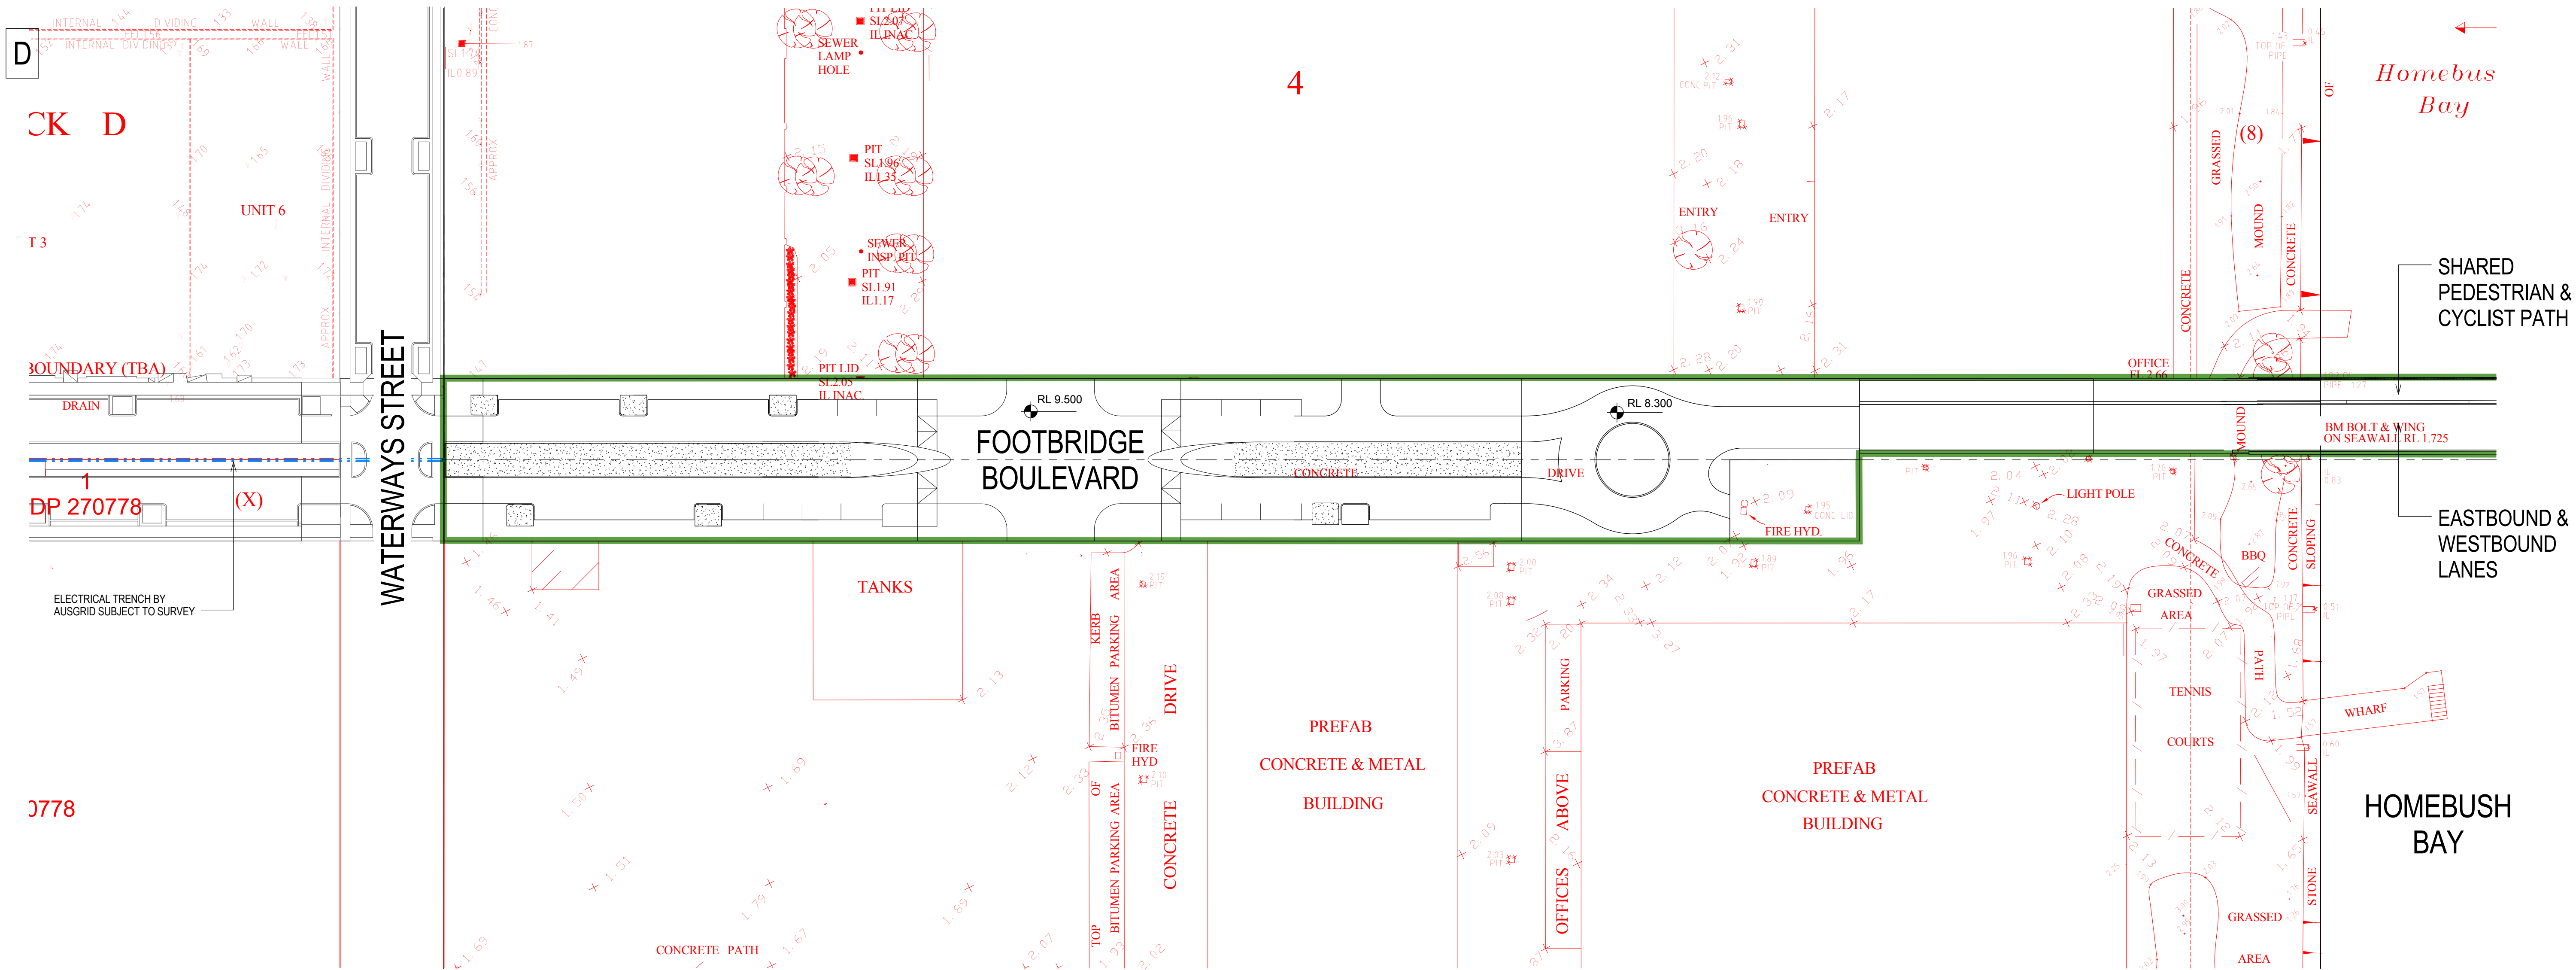

01 SITE PLAN - WENTWORTH POINT BRIDGE APPROACH
1 : 500

- LEGEND
- EXTENT OF HOMEBUSH BAY BRIDGE WORKS
 - EXISTING SITE SURVEY LOT 10
 - NEW ROADS CONSTRUCTED, UNDER CONSTRUCTION AND PROPOSED ON LOT 10

