


1. SOUTHERN SITE NORTH ELEVATION

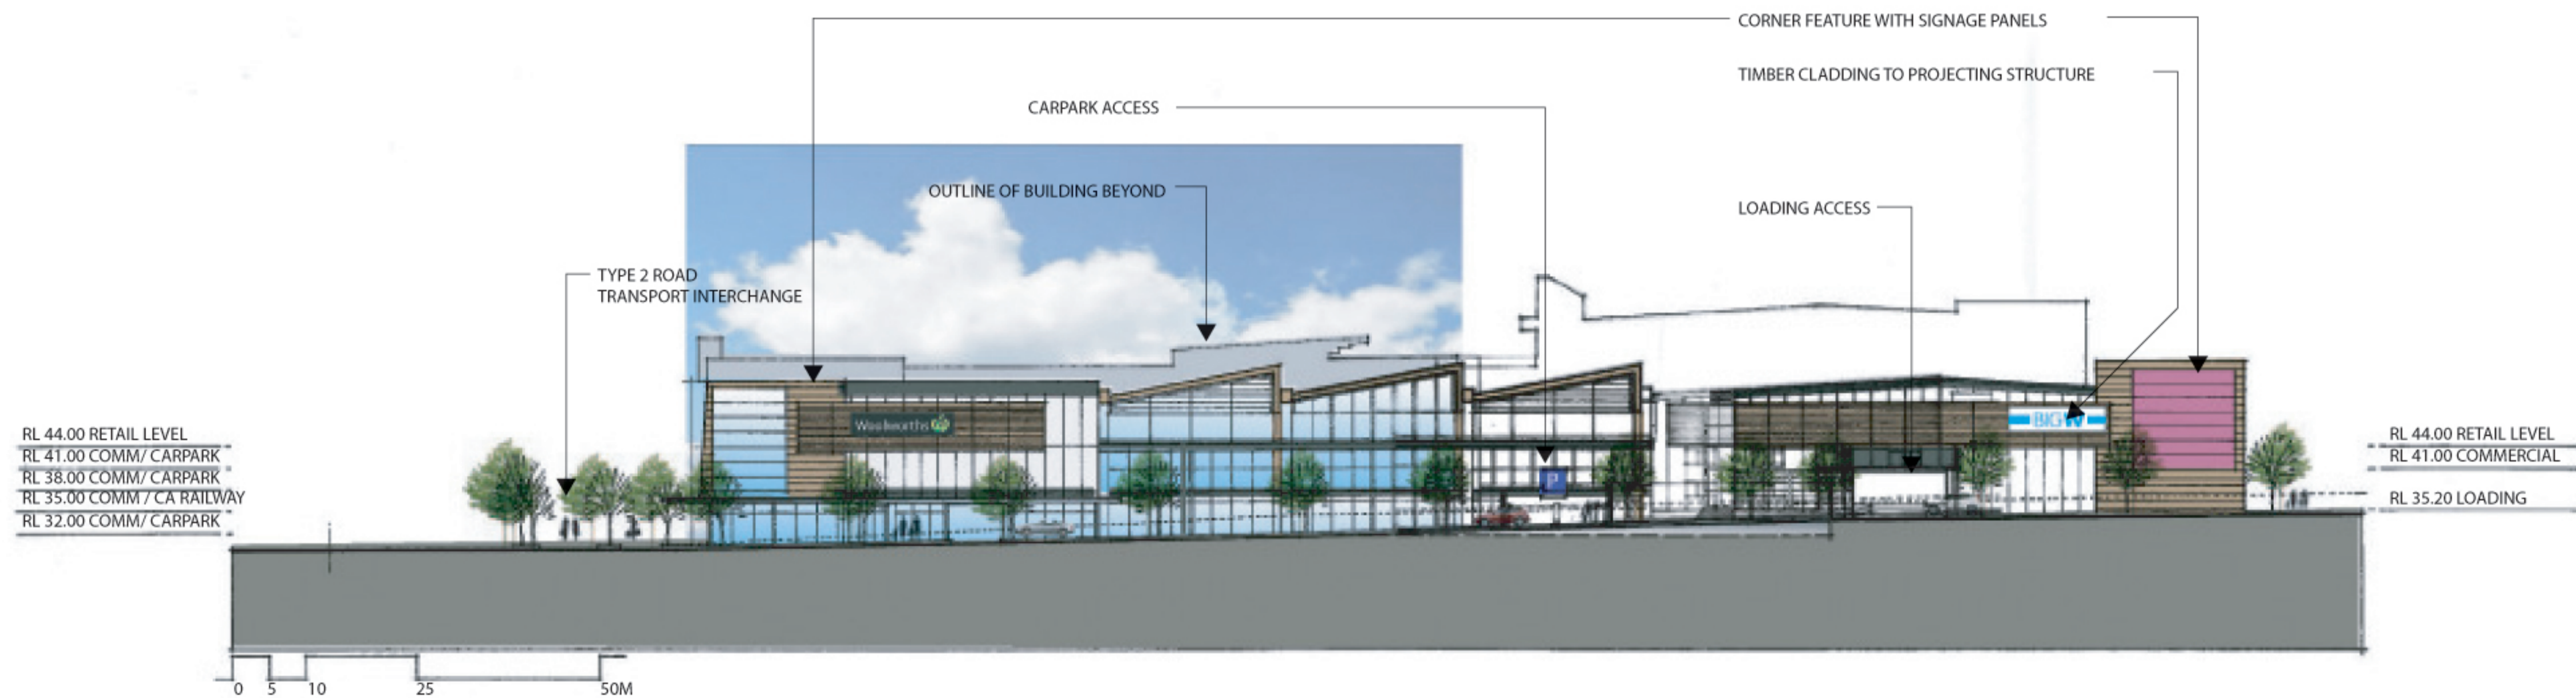

2. SOUTHERN SITE SOUTH ELEVATION

