


5. SECTION A

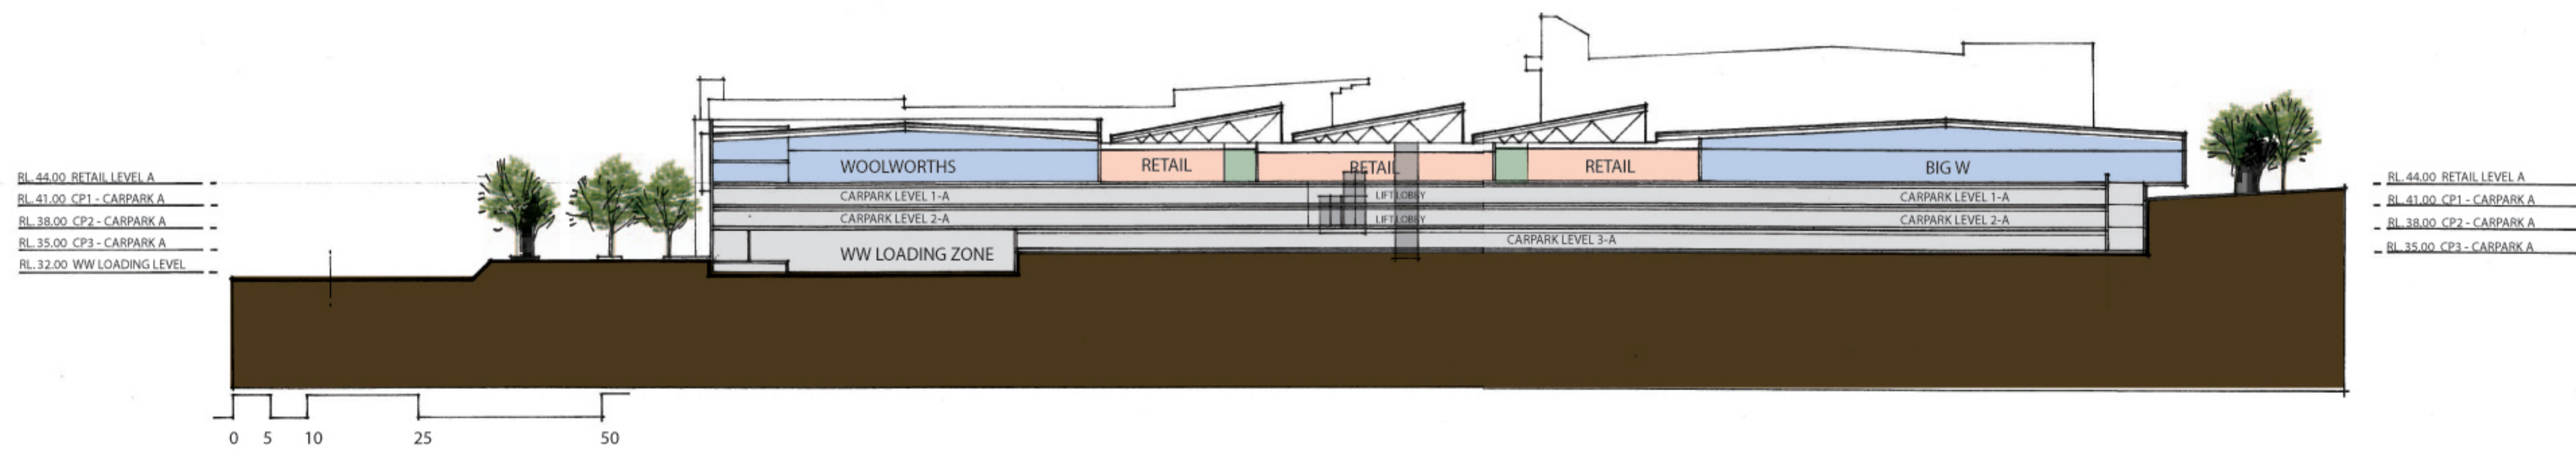

6. SECTION B

