
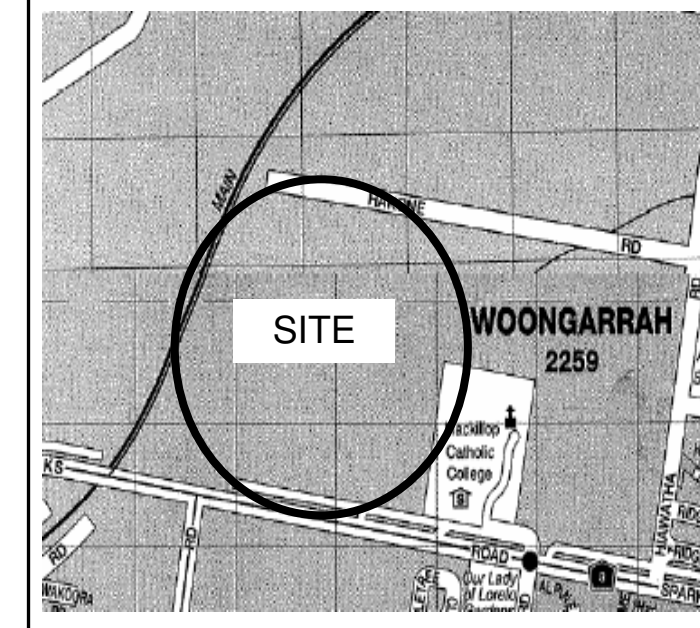


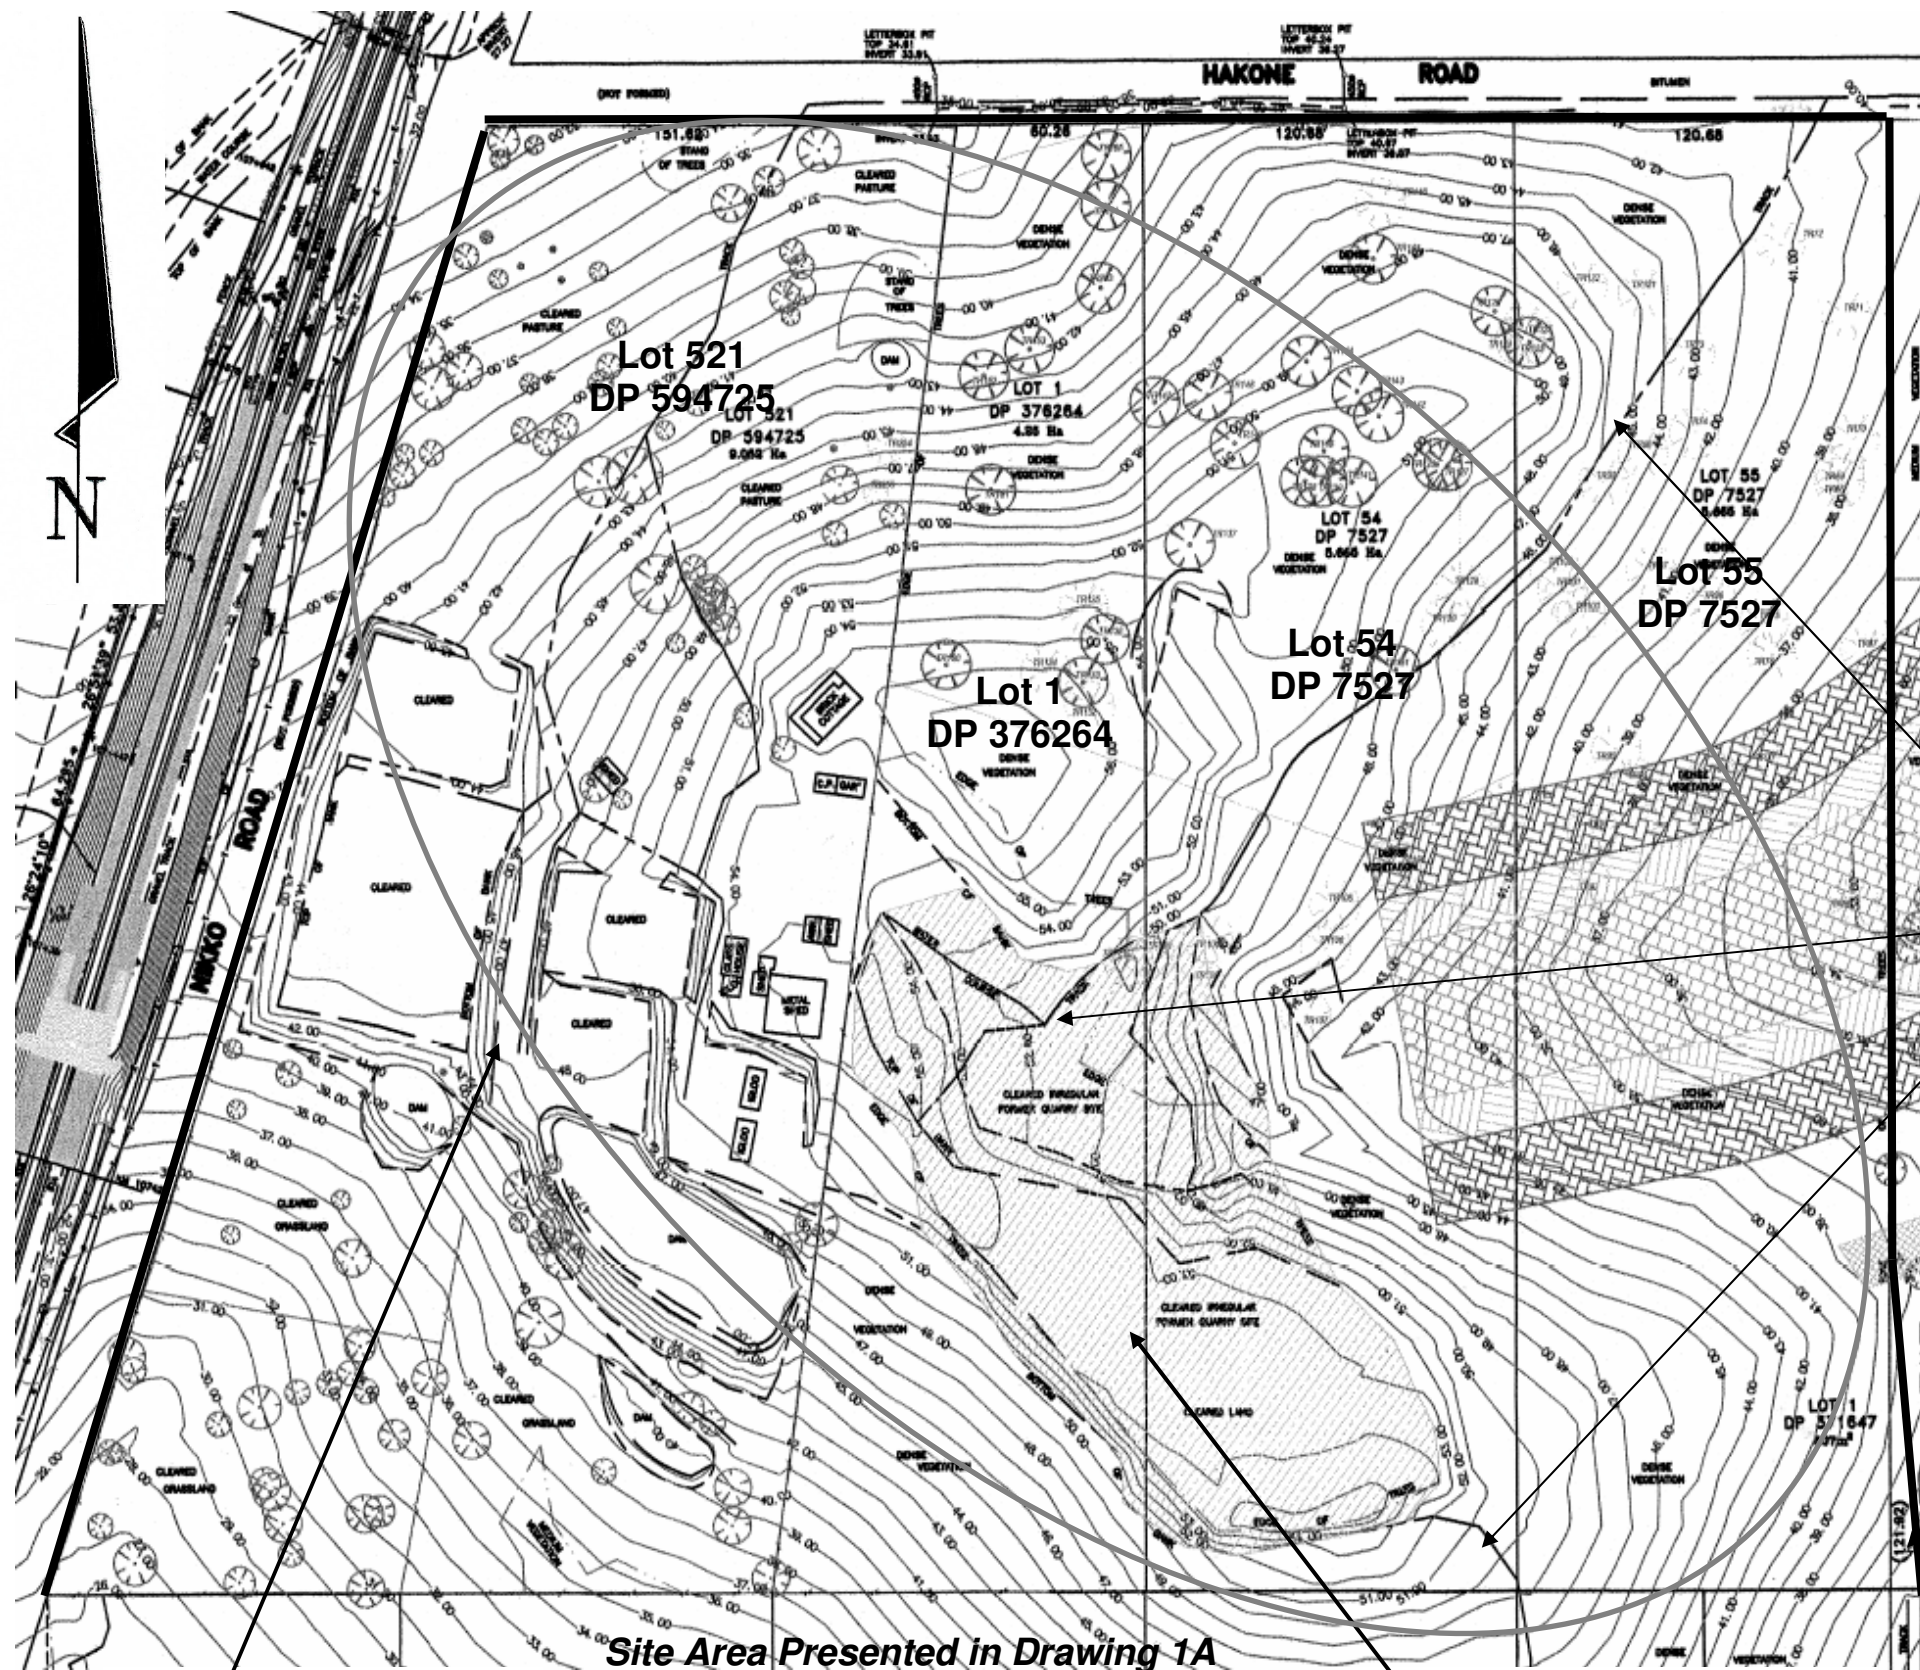

LOCALITY

Illegal dumping concentrated in the vicinity of access tracks and open space areas

**Lot 1
DP 371647**

Site Area Presented in Drawing 1A

Derelict wholesale nursery

Approximate extent of former landfill (shaded area)

Notes:

1. Drawing adapted from site layout plan provided by client

— Site Boundary

— Approximate Area Disturbed in the 1966 Aerial Photograph (Quarried Area)



Sydney, Newcastle, Brisbane,
Melbourne, Perth, Wyong,
Singleton, Campbelltown,
Townsville, Cairns, Darwin

TITLE: STAGE 1 ENVIRONMENTAL SITE ASSESSMENT
PROPOSED WARNERVALE TOWN CENTRE
SPARKS AND HAKONE ROADS, WARNERVALE
(NORTHERN LOTS)

CLIENT: Wyong Shire Council

DRAWN BY: BJK

SCALE: NTS

PROJECT No: 41118A

OFFICE: Wyong

APPROVED BY:

DATE: 1 March 2006

DRAWING No: 1B