
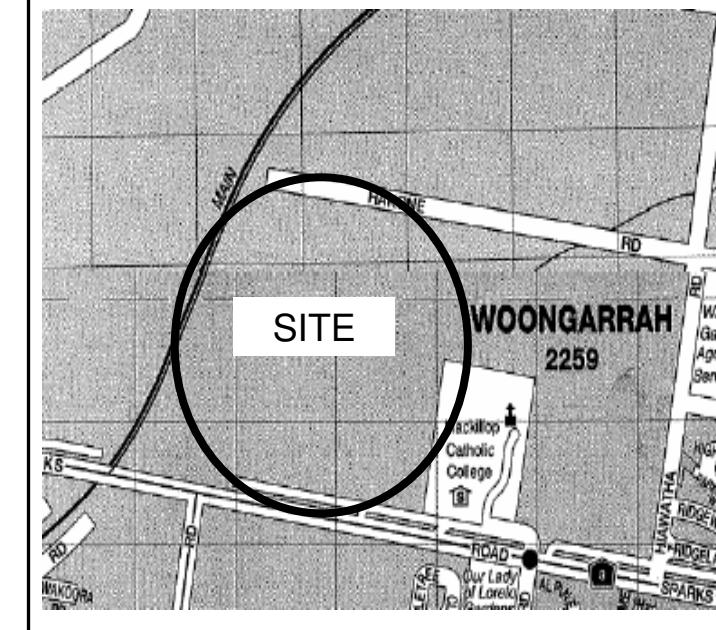


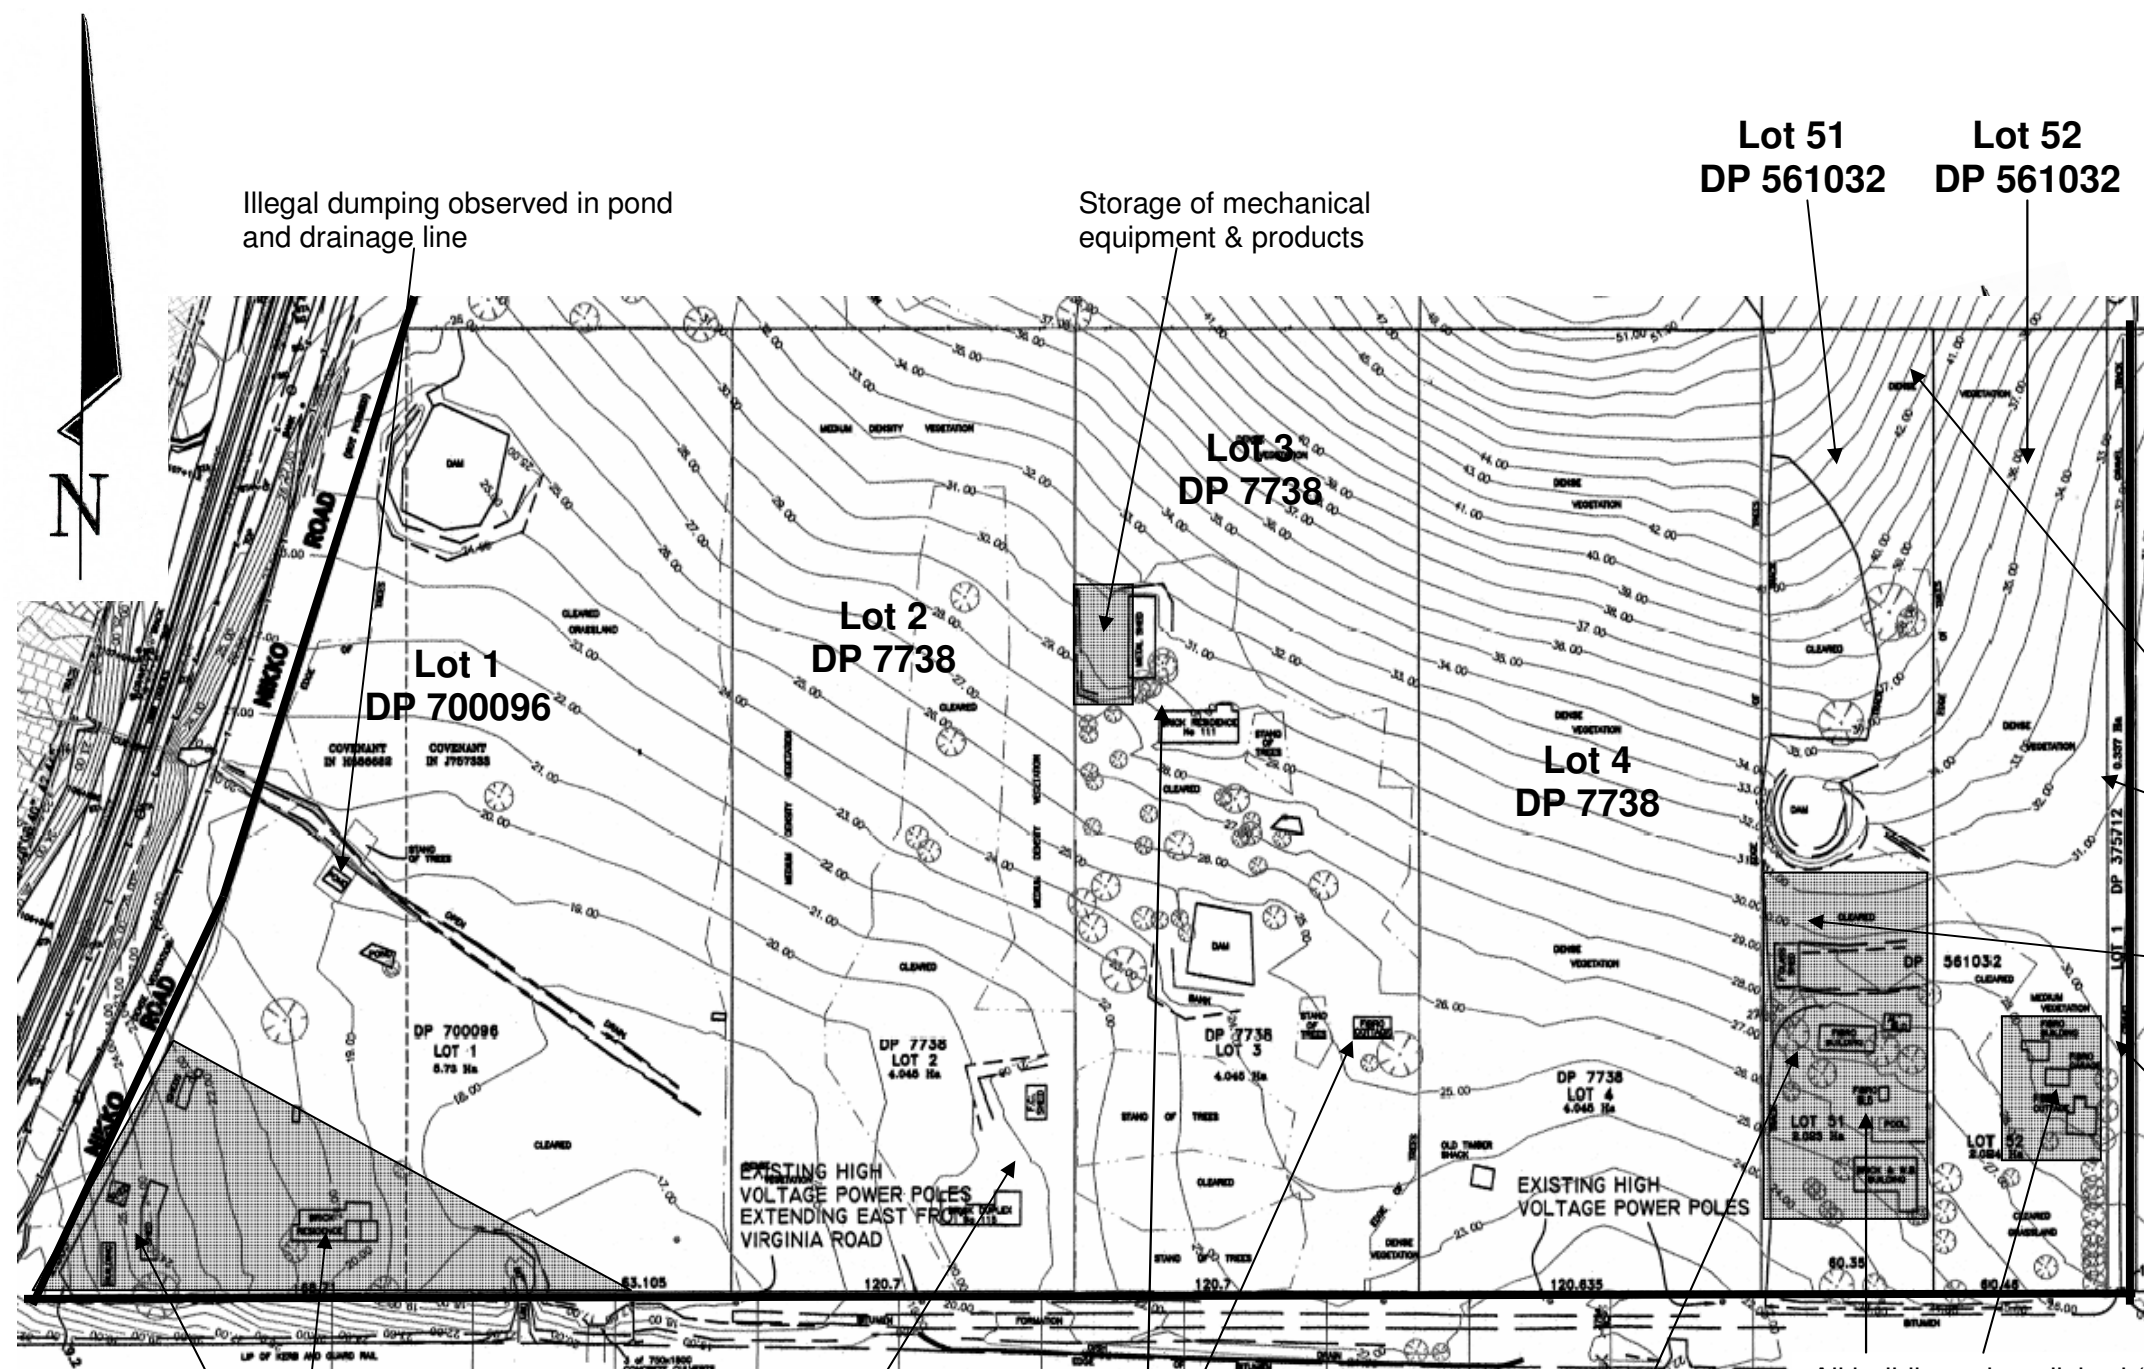

LOCALITY

Illegal dumping along council access road & towards northern boundary of Lots 51 & 52

Possible small greenhouses identified in 2001 aerial photograph

**Lot 51
DP 561032**

All buildings demolished (surface filling and/or inclusions in the surface soil in vicinity of former buildings)

Filling beneath building platforms (possible cut/fill)

Filling beneath building platforms & access roads

Approximate location of dam observed in 1954 aerial photograph

All buildings demolished (surface filling and/or inclusions in the surface soil in the vicinity of former buildings)

Notes:

- Drawing adapted from site layout plan provided by client
- Site Boundary
 - Shaded areas indicate potentially contaminated areas, recommended for assessment using a Systematic and Judgmental Sampling Strategy
 - Other potentially contaminated areas identified, recommended to be assessed through a Judgmental Sampling Strategy

Douglas Partners Geotechnics • Environment • Groundwater		Sydney, Newcastle, Brisbane, Melbourne, Perth, Wyong, Singleton, Campbelltown, Townsville, Cairns, Darwin	
TITLE: STAGE 1 ENVIRONMENTAL SITE ASSESSMENT PROPOSED WARNERVALE TOWN CENTRE SPARKS AND HAKONE ROADS, WARNERVALE (SOUTHERN LOTS)			
CLIENT: Wyong Shire Council			
DRAWN BY: BJK	SCALE: NTS	PROJECT No: 41118A	OFFICE: Wyong
APPROVED BY:		DATE: 1 March 2006	DRAWING No: 2A