

BREAKFAST POINT

APPENDIX R: SITE SURVEY INFORMATION

DP270347

ADDITIONAL SHEET 33

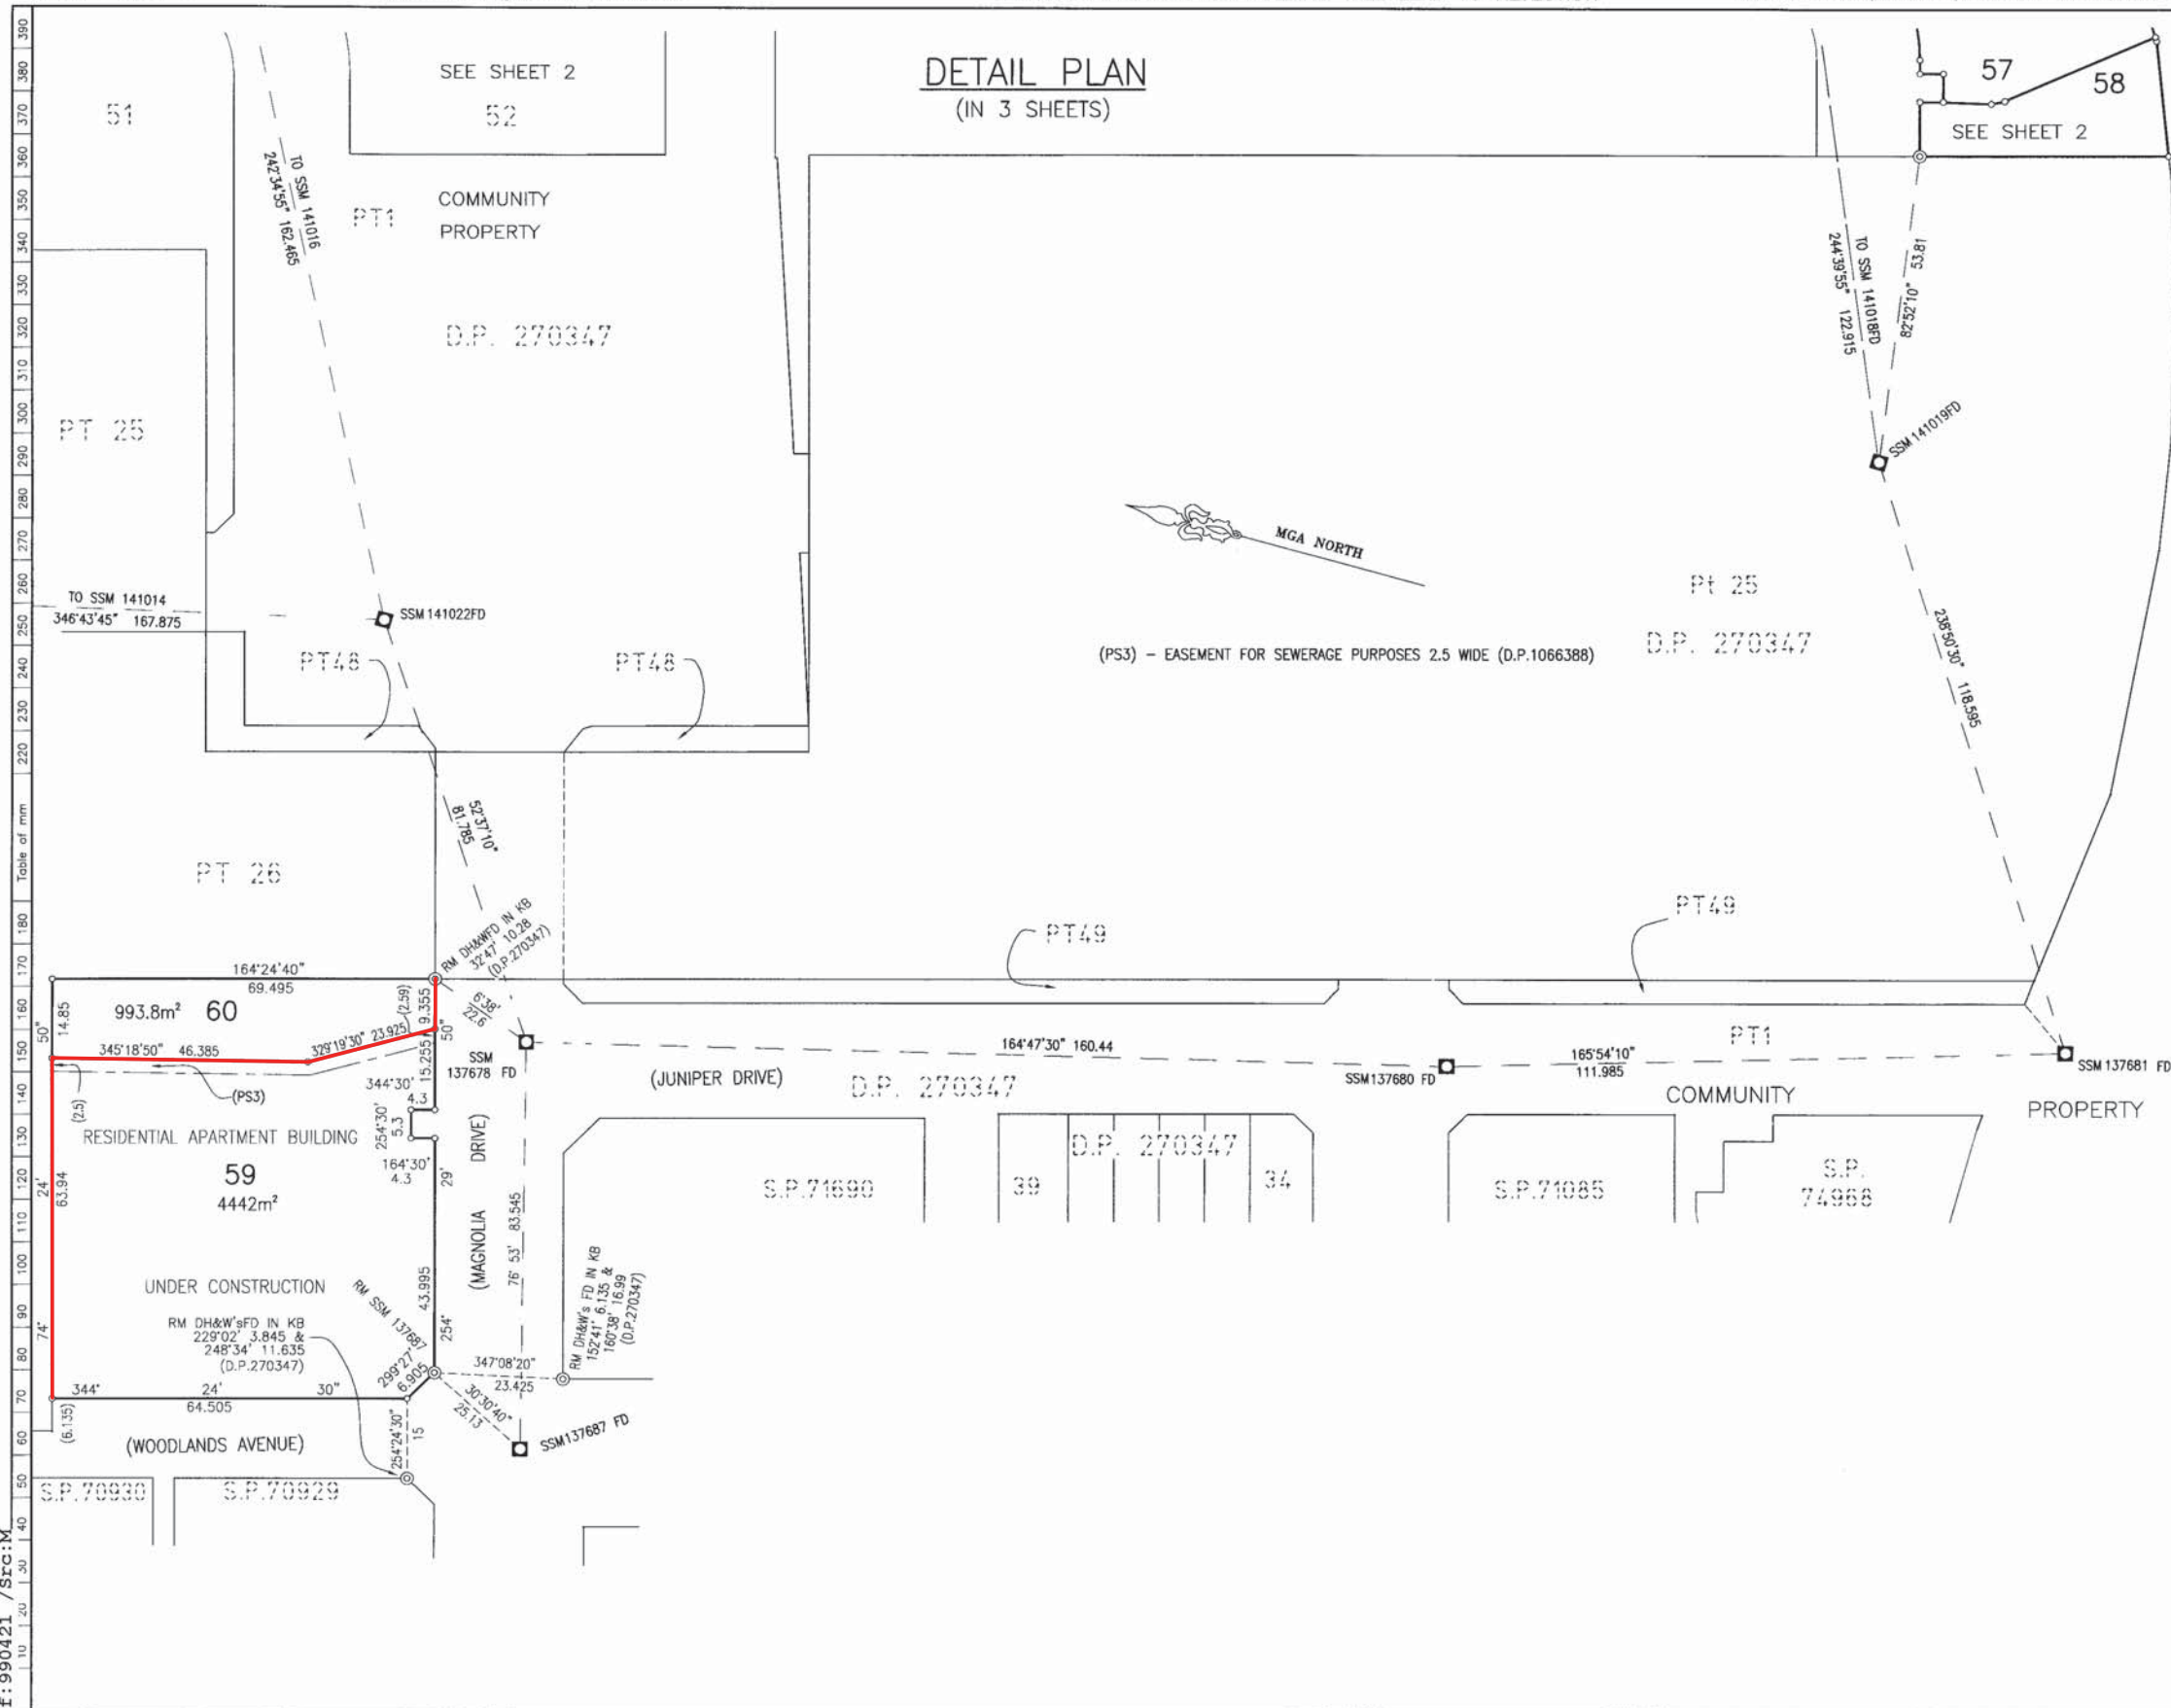
Registered: 9.09.2005

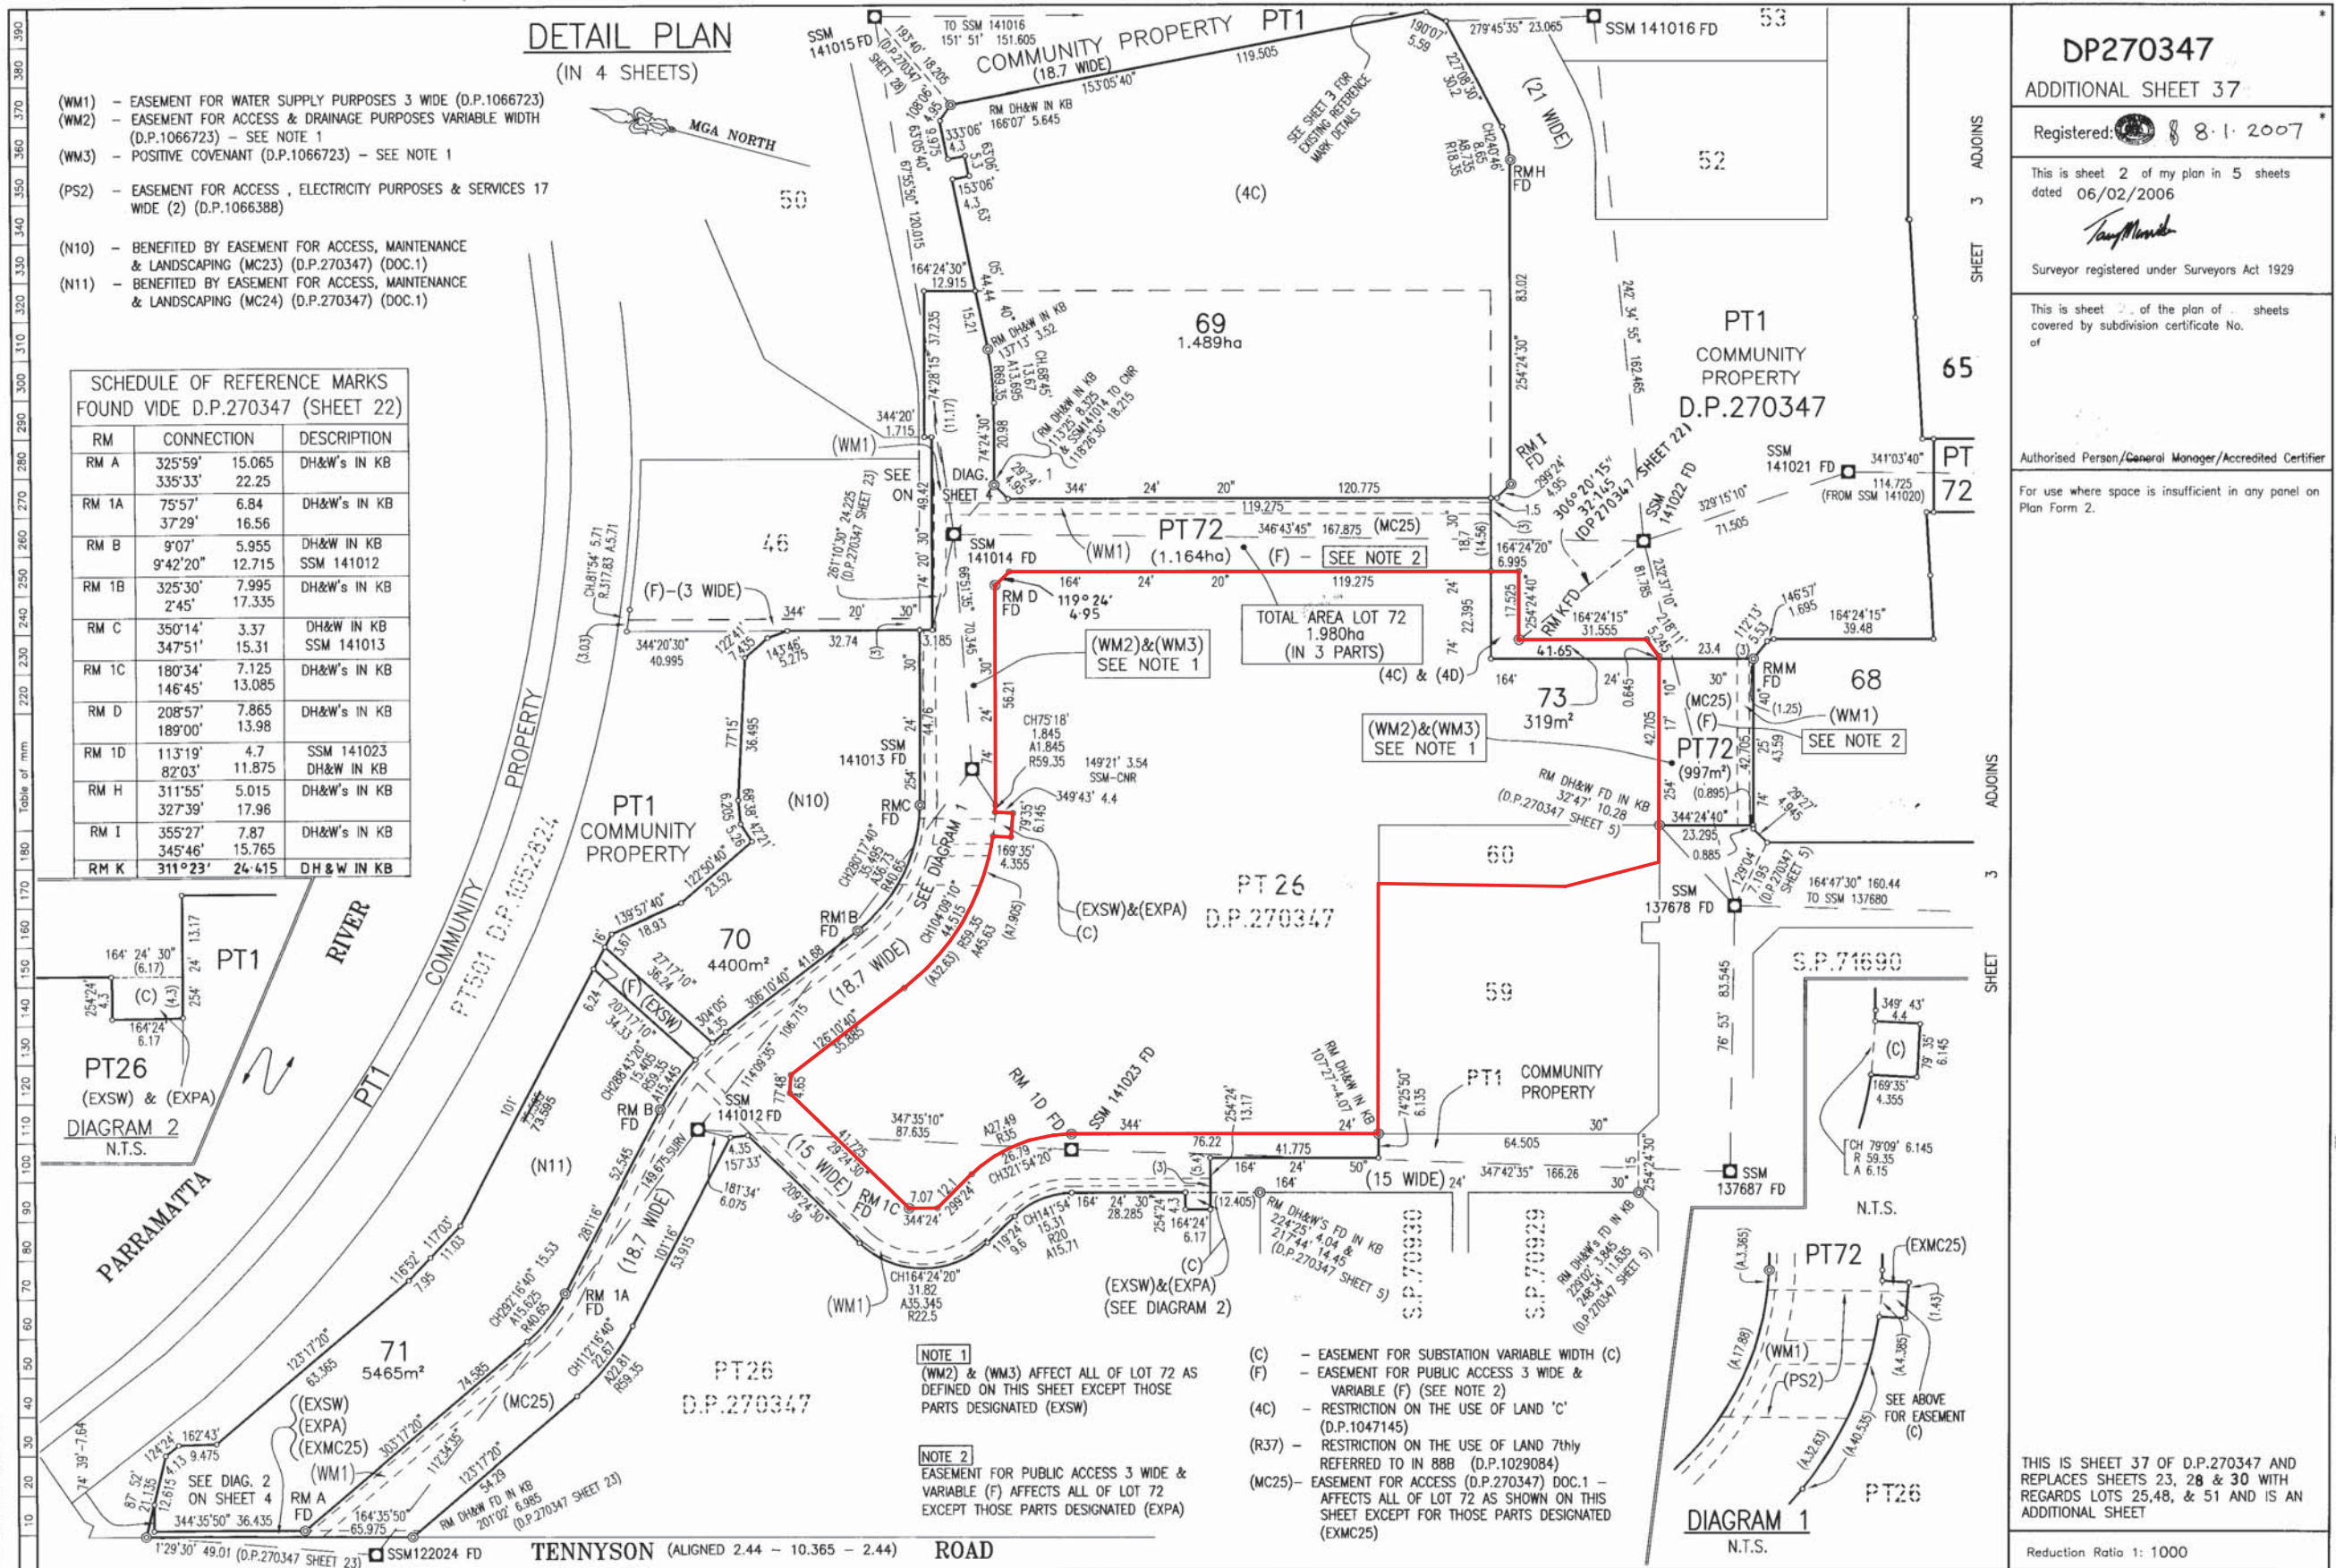
This is sheet 3 of my plan in 4 sheets
dated 21/07/2005*Tau Mmili*

Surveyor registered under Surveying Act 2002

This is sheet 3 of the plan of 4 sheets
covered by subdivision certificate No. 15C2
of 2005*Ked*
Authorised Person/General Manager/Accredited CertifierFor use where space is insufficient in any panel on
Plan Form 2.THIS IS SHEET 32 OF D.P.270347 AND
REPLACES SHEET 30 AS REGARDS LOT
45 AND IS AN ADDITIONAL SHEET.

Reduction Ratio 1: 800

Req:R458814 /Doc:DP 0270347 P /Rev:01-Sep-2010 /Sts:SC.OK /Prt:25-Nov-2010 09:31 /Pgs:ALL /Seq:40 of 74
Ref:990421 /Src:M

Req:R458814 /Doc:DP 0270347 P /Rev:01-Sep-2010 /Sts:SC,OK /Prt:25-Nov-2010 09:31 /Pgs:ALL /Seq:44 of 74
Ref:990421 /Src:M

SEASHORE PRECINCT



SUBJECT SITE (7D5)



MULBERRY HILL

DRIVE

WOODLANDS

AVENUE

SPYGLASS HILL

DRIVE

PLUMBERS

MAGNOLIA

DRIVE

BLACKSMITHS

WAY

SILKSTONE PARK

PALM AVE

CIRCUIT

CIRCUIT

EWATER

DRIVE

A