
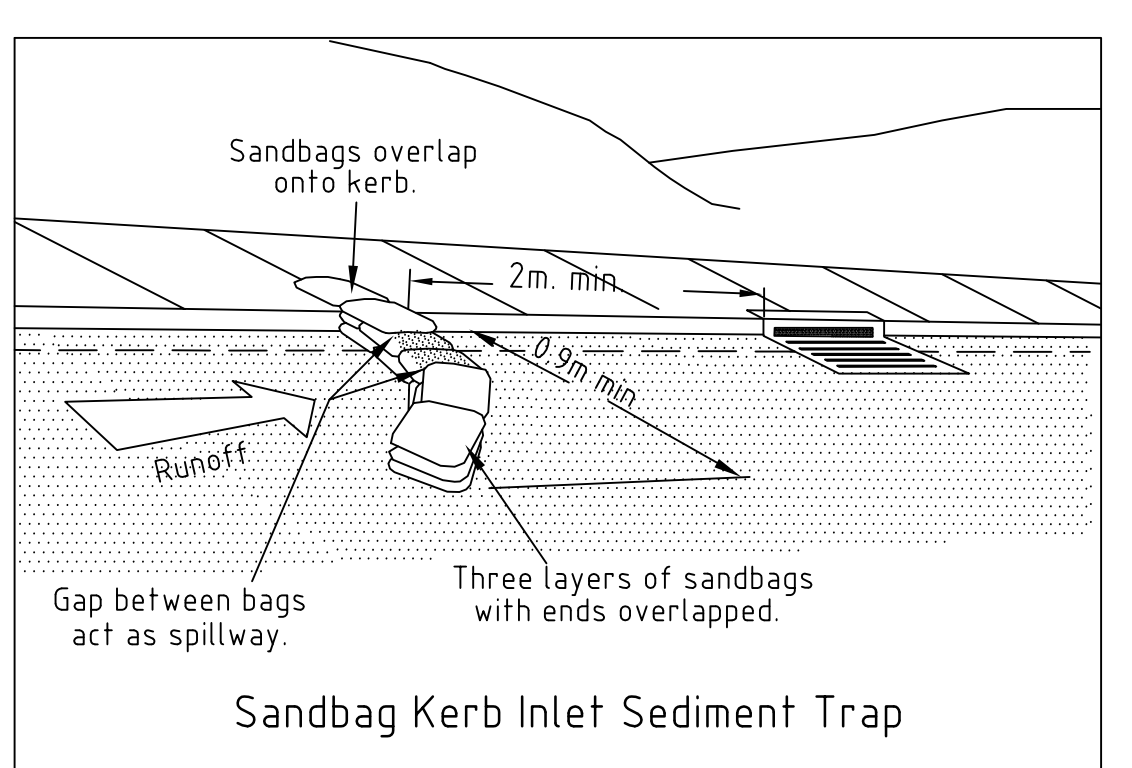
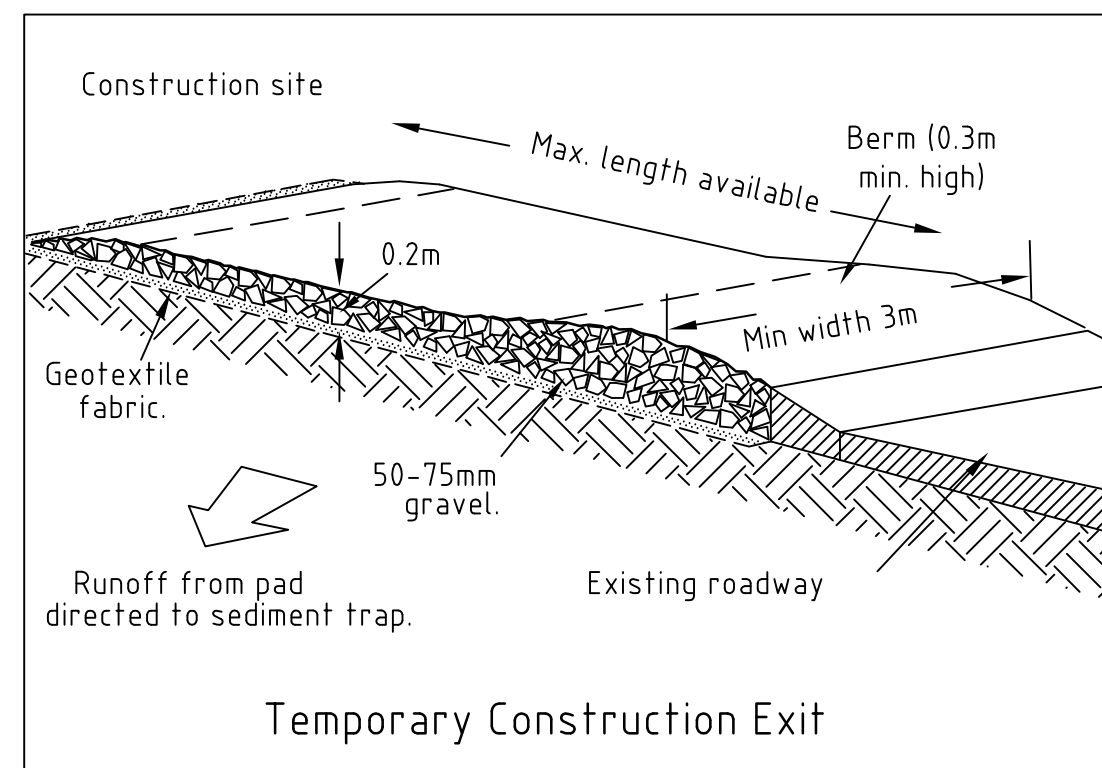


BREAKFAST POINT

APPENDIX S: EROSION & SEDIMENT CONTROL PLAN

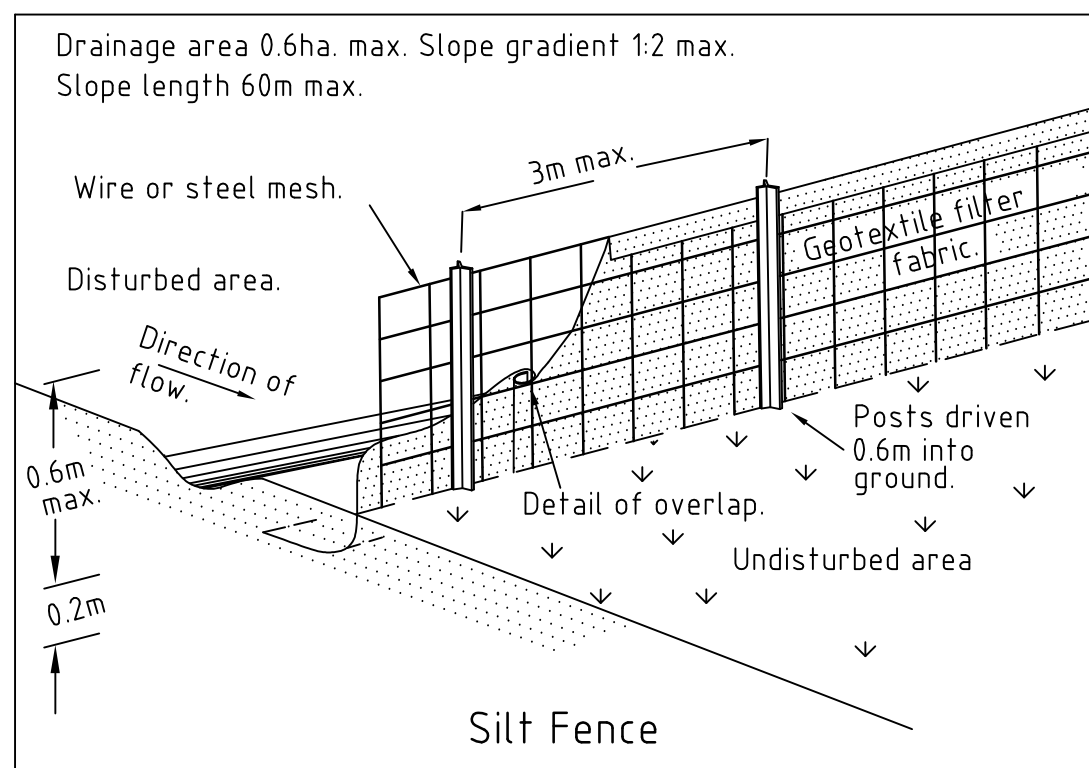

					DRAWING CHECK		CO-ORDINATION CHECK		CLIENT		PROJECT		TITLE		50000 0 5000 10000 15000 A1 STATUS PRELIMINARY ONLY NOT TO BE USED FOR CONSTRUCTION SCALE @ A1 1:250 DIMENSIONS IN MILLIMETRES DRAWING No. 1357.031-H04 REV. A	
					SIGNATURE DATE		SIGNATURE DATE		ROSE GROUP Pty Ltd Level 3, 50 Berry Street North Sydney N.S.W. 2060 Tel: (+61 2) 9957 1112 Fax: (+61 2) 9957 4815		PROPOSED RESIDENTIAL LOT 7D5 7,9 & 11 MAGNOLIA DRIVE BREAKFAST POINT		HYDRAULIC SERVICES SEDIMENT AND EROSION CONTROL PLAN			
					DRAWN AP 2.12.10		STRUCT.		SEMF S C I E N T I S T S E N G I N E E R S M A N A G E R S & F A C I L I T A T O R S Website: www.semf.com.au ACN 117 492 814 ABN 24 117 492 814		Offices Located: Brisbane, Canberra, Gladstone, Hobart, Launceston, Melbourne and Sydney					
DESIGNED TS 02.12.10		MECH.														
CHECKED		ELECT.														
					CLIENT		HYDR./CIVIL		Website: www.semf.com.au ACN 117 492 814 ABN 24 117 492 814							
					FREENV.											
A ISSUE FOR DA					AP TS 08.12.10											
REV. DESCRIPTION					DRN CHK APP. DATE											
REV. DESCRIPTION					DRN CHK APP. DATE											