


## SIGNAGE PLAN

**TO ACCOMPANY AN APPLICATION FOR A 50 BERTH MARINA AND CARPARK  
RECONFIGURATION AT KOOLEWONG  
CROWN LAND ABOVE AND BELOW MEAN HIGH WATER MARK OFF BRISBANE  
WATER DRIVE, Lot 519 DP 729020**

### MARINA RULES SIGNAGE

The following sign or similar representation will be placed near the end on the main walkway to ensure that temporary berthing boats, especially those moored for 30 minutes or less, are aware of the major marina rules.

Permanent berth holders and those intending on staying longer than 30 minutes, will be required to abide by the Marina Environmental and Operation Management Plan (MEOMP) which will be included as part of either a permanent, or temporary, berthing agreement.

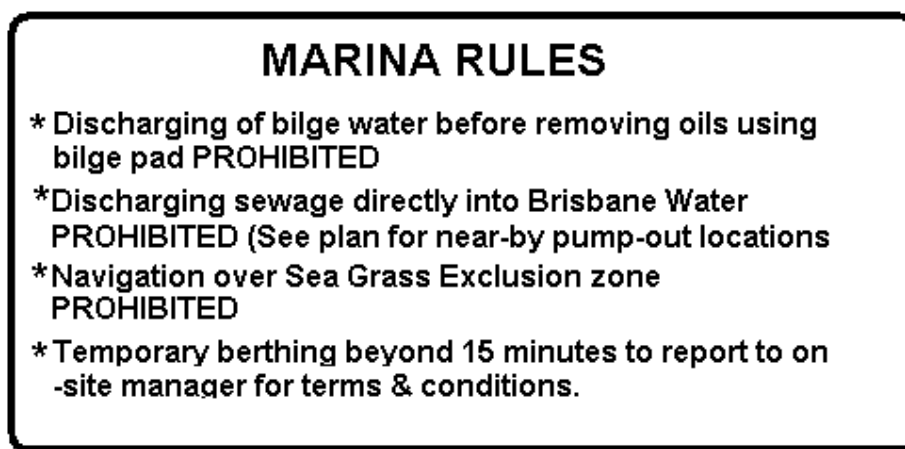

A map providing location of pump-out facilities will be provided next to the above sign and is provided within Attachment 2 of the MEOMP.

### EXCLUSION ZONE SIGNAGE



The following sign or similar representation will be used to highlight the seagrass exclusion zone.

To adequately disseminate the exclusion zone, four of the above signs will be required in the locations described within Figure 1.

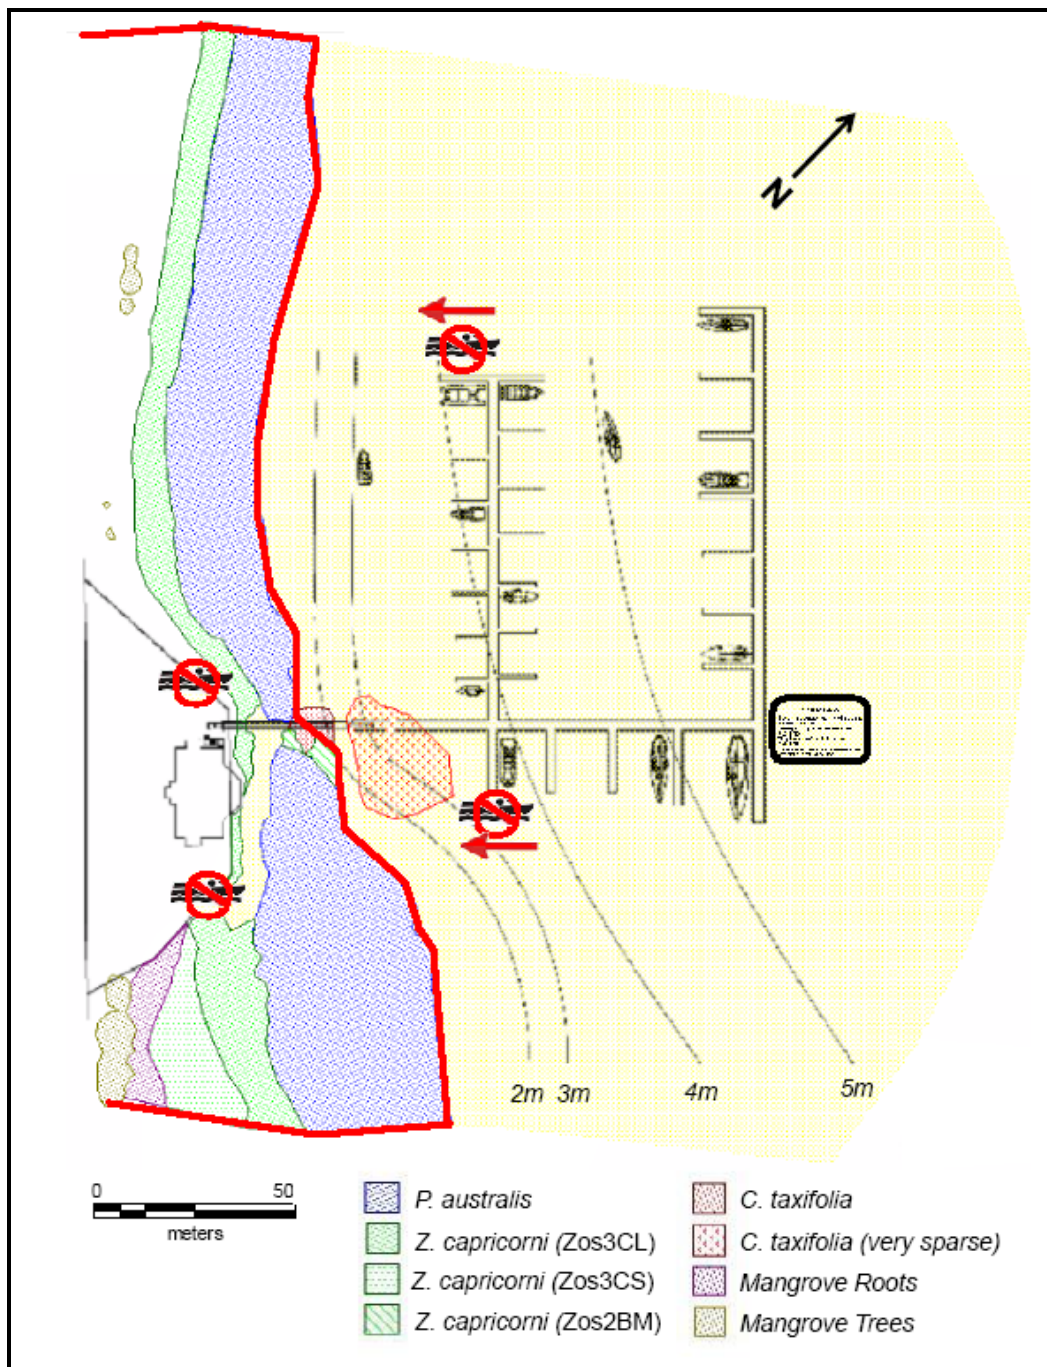


Figure 1: Location of signage.