

Architecture
Interior Design
Landscape Architecture
Planning
Urban Design

Australia
China
Hong Kong SAR
Singapore
Thailand
United Kingdom



Health Infrastructure
November 2011

HASSELL

Contact

Kristen Saul Associate
ksaul@hassellstudio.com

HASSELL
Level 2
88 Cumberland Street
Sydney, New South Wales
Australia 2000
T +61 2 9101 2000
F +61 2 9101 2100
© November 2011

HASSELL Limited
ABN/Company number here

Section

- 01_____Site Context & Analysis Plans
- 02_____Architectural Drawings
- 03_____Materials & Finishes
- 04_____Montages & 3D Images
- 05_____Landscape Concept
- 06_____Civil Drawings
- 07_____Survey Plan



01 Site Context & Analysis

Regional Context



Site Context & Analysis

2 Regional Transportation Network




Site Context & Analysis

Regional Distance Radii



Site Context & Analysis

4 Local Context

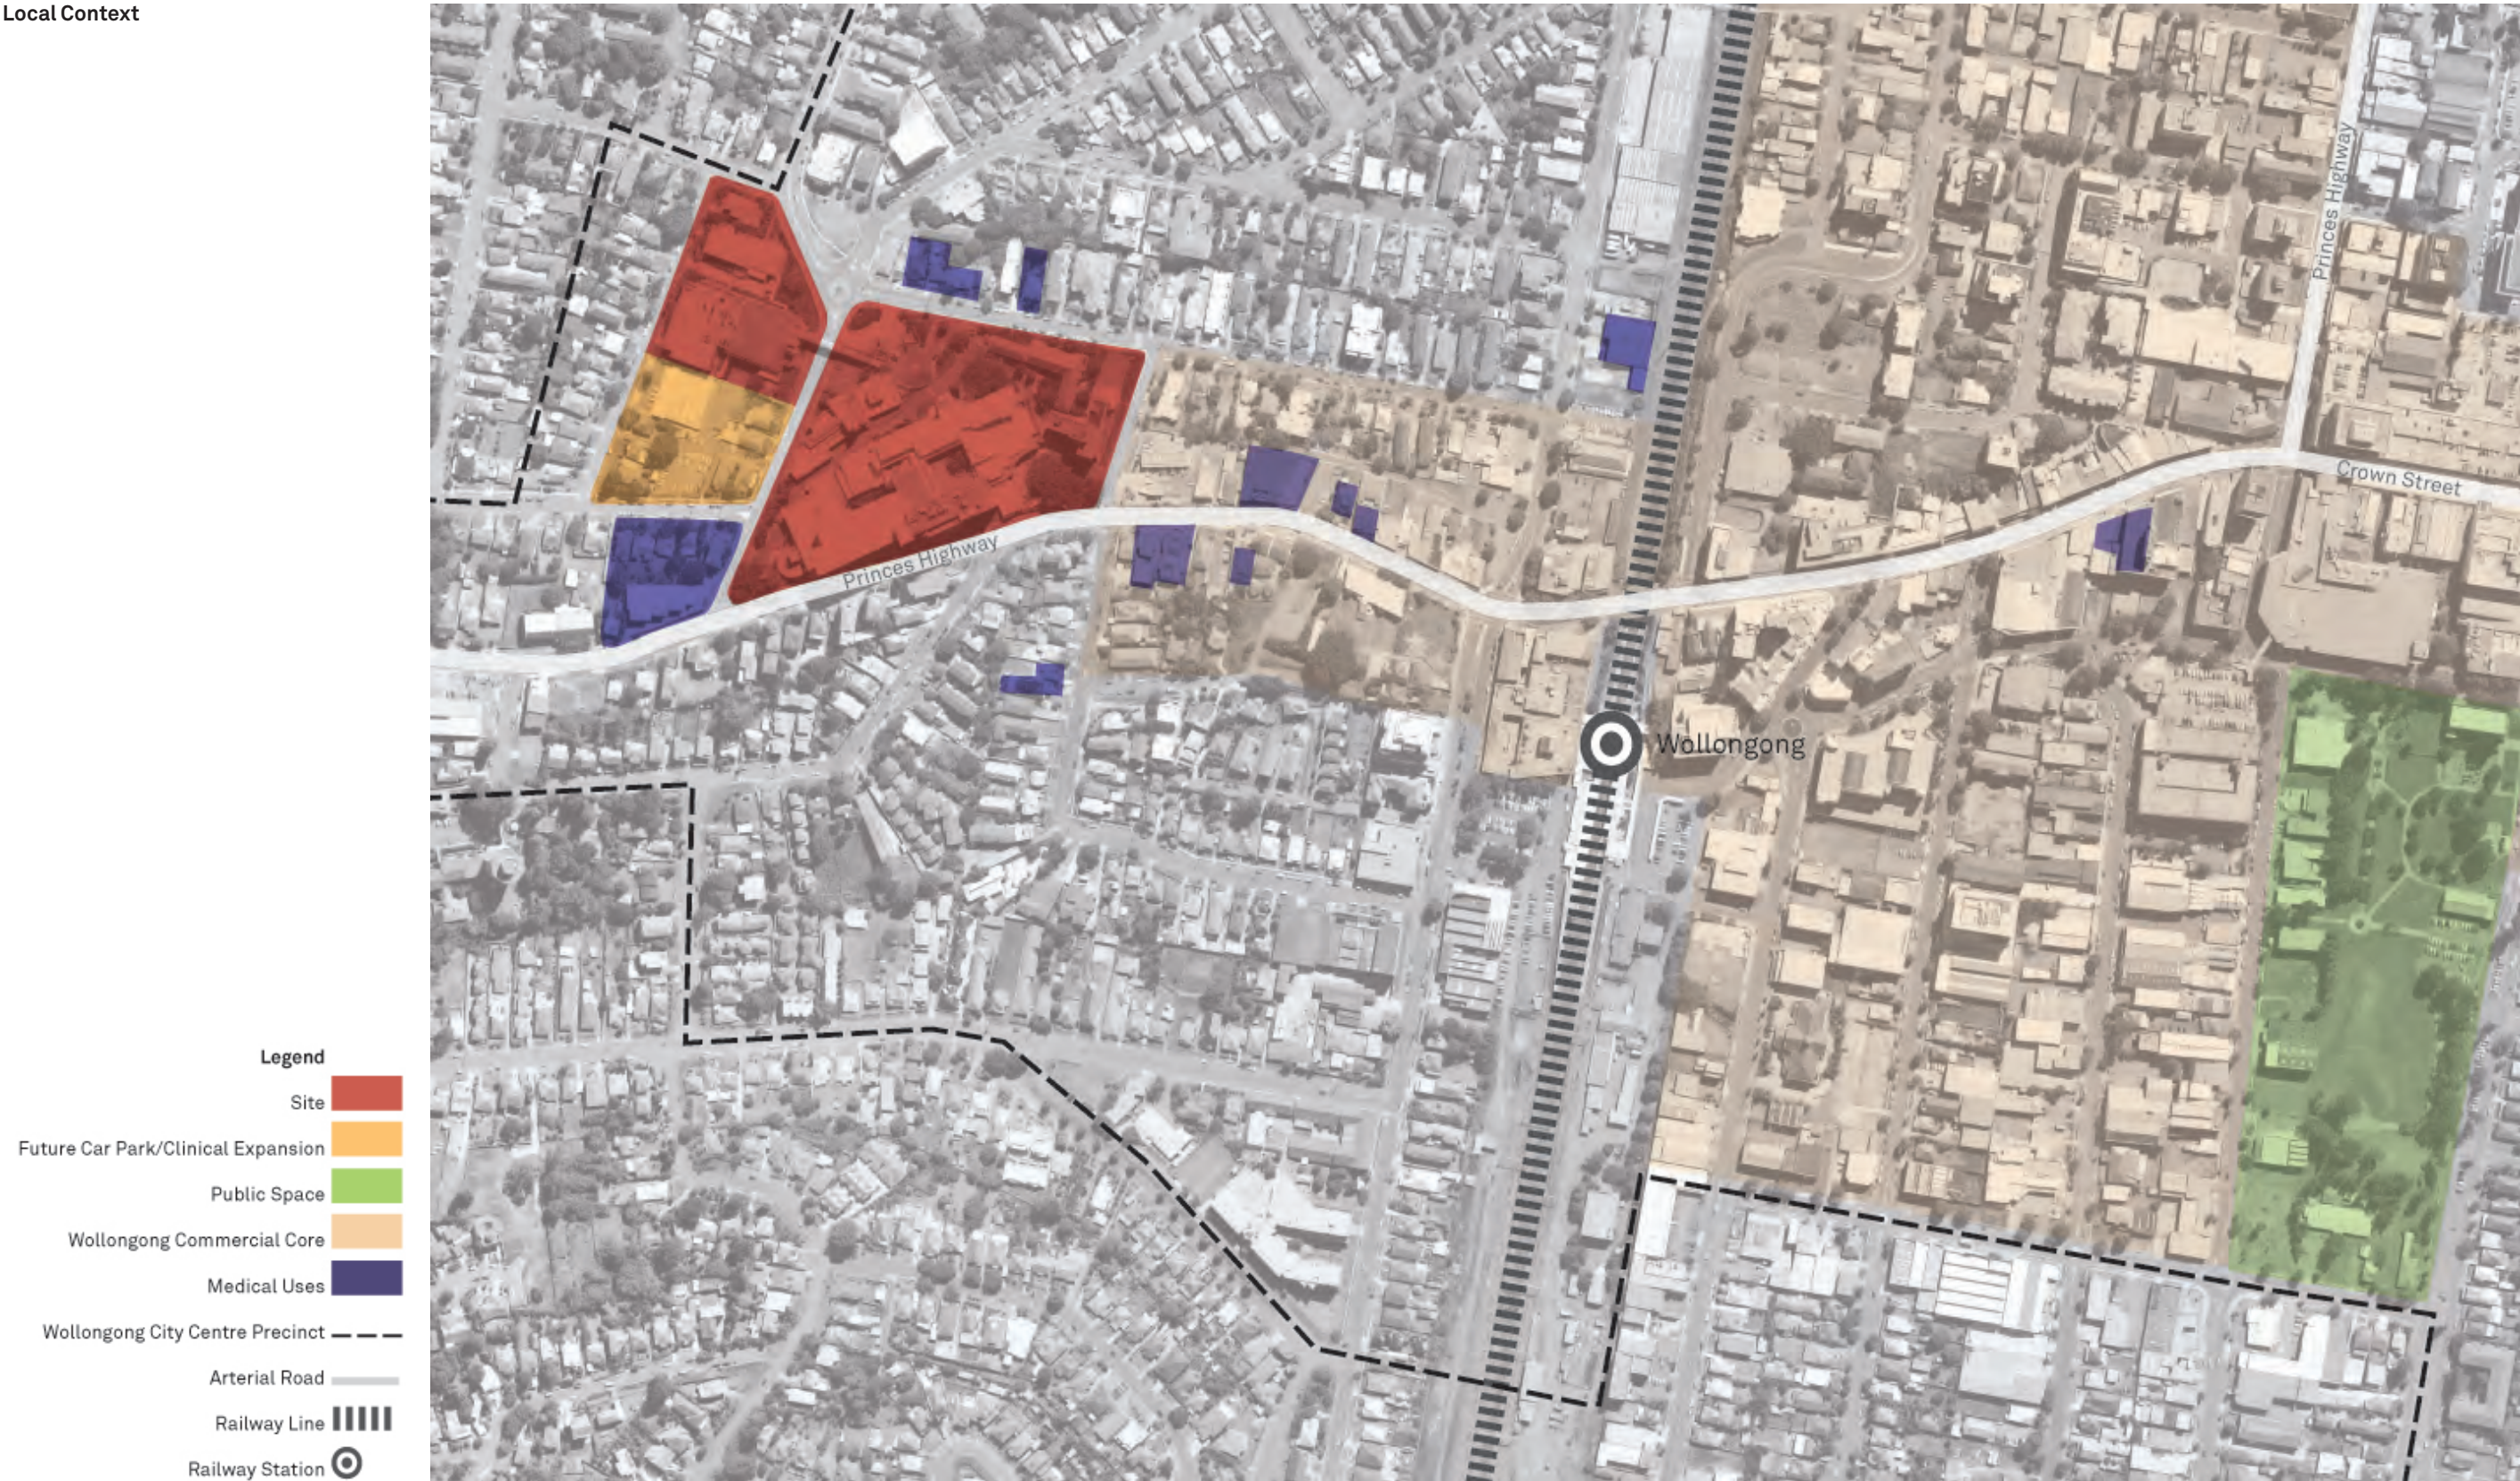

Site Context & Analysis


Local Transportation Network



Site Context & Analysis

6

Site Analysis

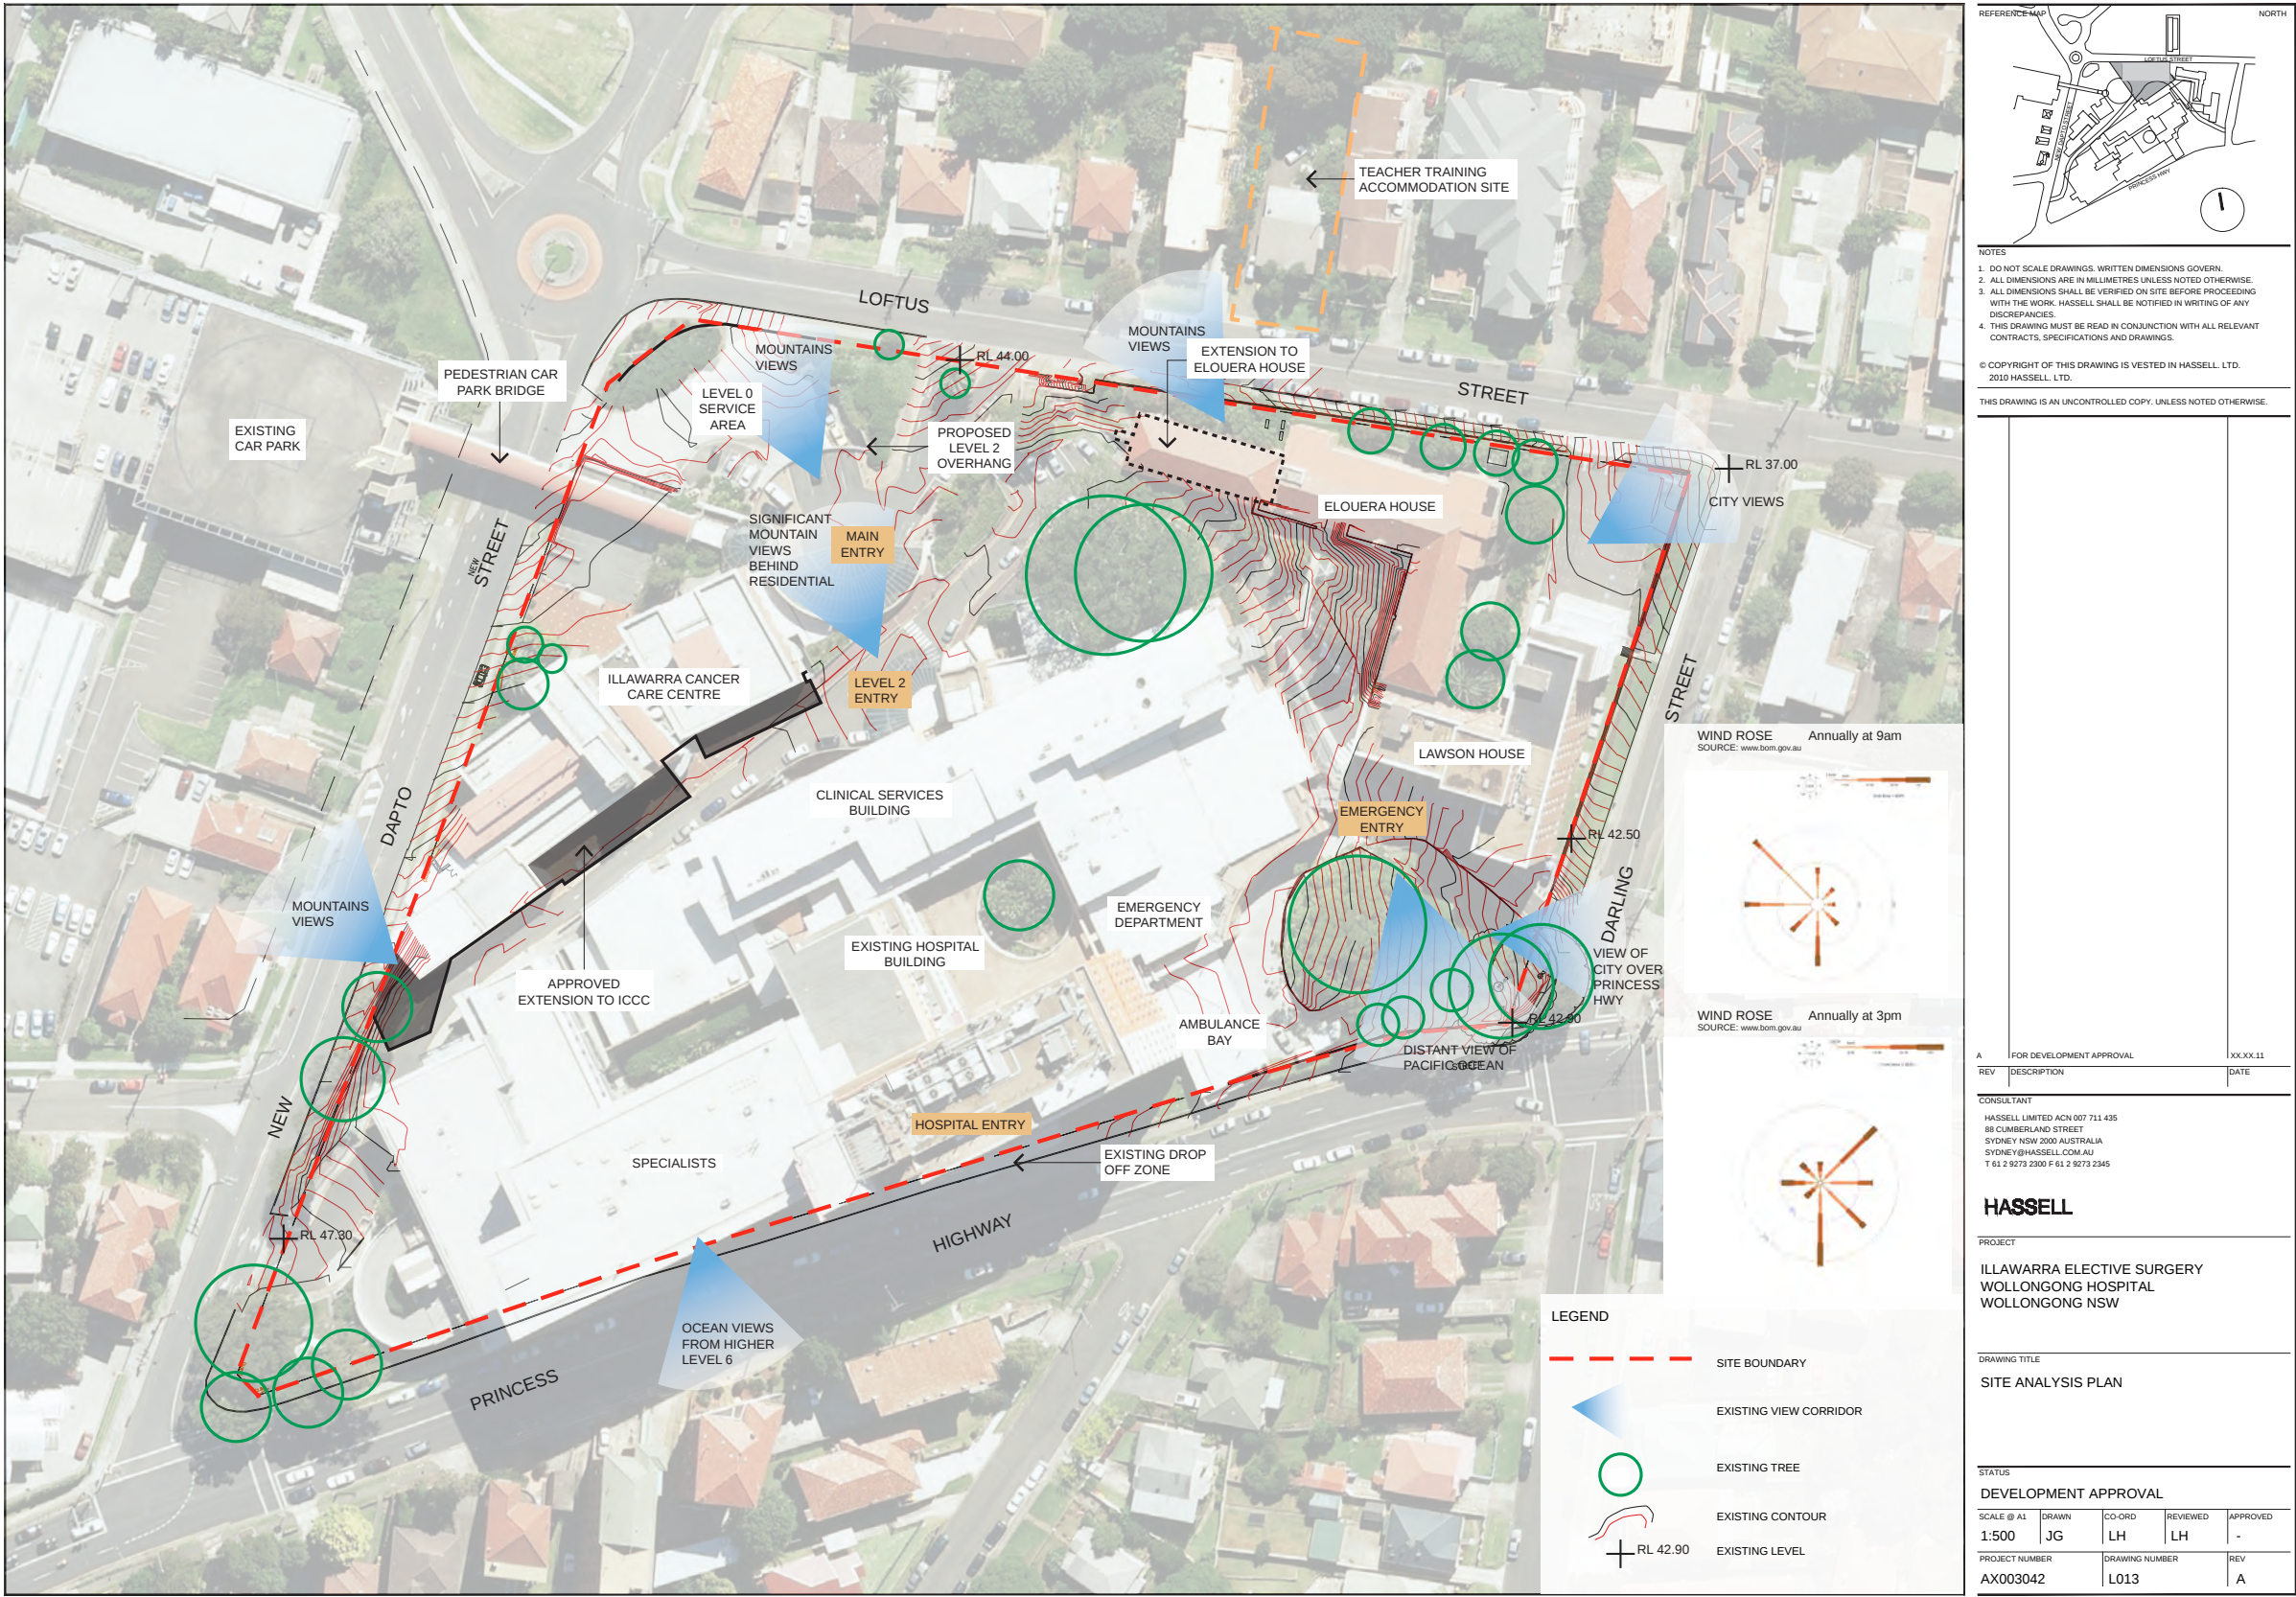

Site Context & Analysis

Existing Views



VIEW OF MOUNTAINS FROM LEVEL 1



VIEW OF CITY SCAPE



FAR VIEW OF CITY AND OCEAN



VIEW OF MOUNTAINS FROM LEVEL 2



Site Context & Analysis

Existing Vegetation



LEVEL 0: EXISTING NATIVE PLANTING



LEVEL 1: EXISTING FIG TREES



LEVEL 1: EXISTING TREE PLANTING TO ACCOMMODATION COURTYARD



LEVEL 2: EXISTING GREEN EDGE (NORTHERN CORNER)



Site Context & Analysis

Existing Spaces



LEVEL 0: LOADING DOCK



LEVEL 1: EXISTING MAIN ENTRY



LEVEL 1: EXISTING FIG TREES AND ROAD ENTRY



LEVEL 2: EXISTING ROAD AND ENTRY



Site Context & Analysis

10

Heritage Features



Elouera House viewed from Loftus Street



Rear of Elouera House and Hospital Road



Lawson House viewed from Loftus Street



Site Context & Analysis

Building Height Analysis

