



31/05/2013 4:25:55 PM

C:\Users\simon.hall\Documents\W40813070 - Wollongong Hospital Carpark (W4) [2013 Central] - simon.hall.rvt

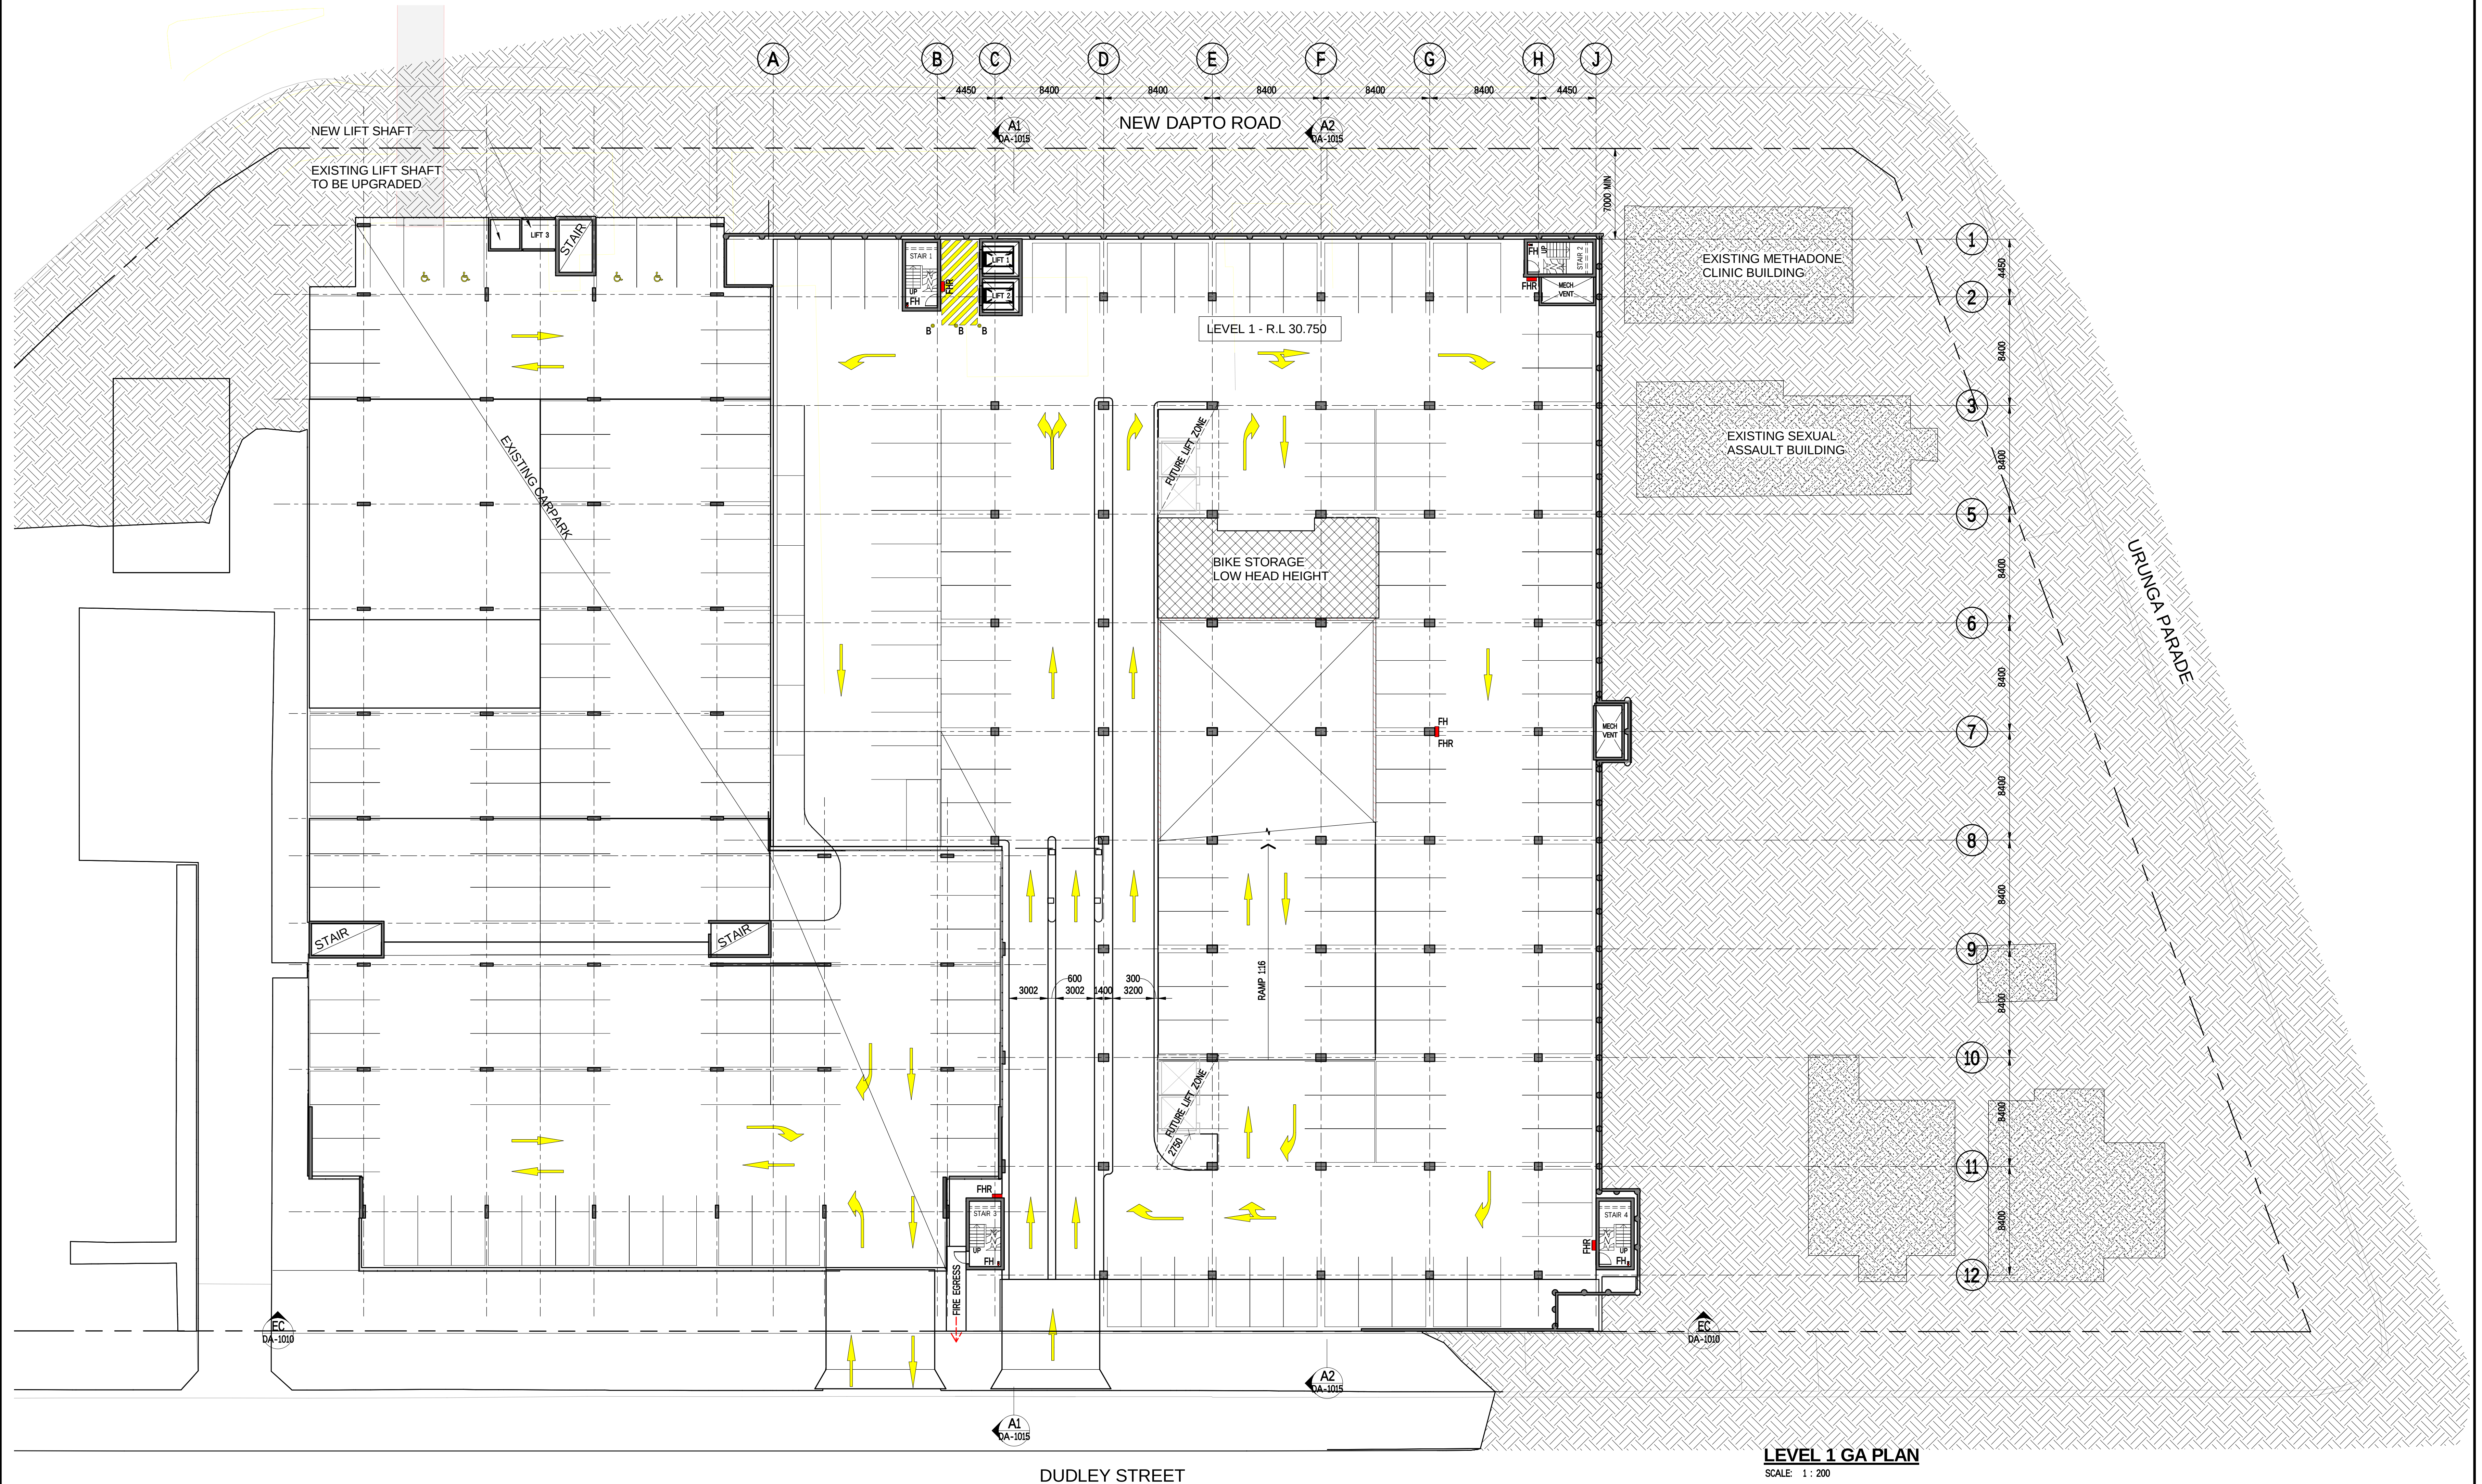

LEVEL 1 GA PLAN
SCALE: 1 : 200

Rev	Date	Description	Dm.	Des.	Appr.
A	31-05-2013	DEVELOPMENT APPLICATION	STH	PNW	

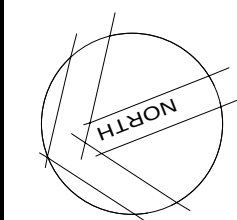

© Cardno Limited All Rights Reserved.
This document is produced by Cardno Limited solely for the benefit of and use by the client in accordance with the terms of the retainer. Cardno Limited does not and shall not assume any responsibility or liability whatsoever to any third party arising out of any use or reliance by third party on the content of this document.



Drawn	S.T.H	Date	
Checked	P.N.W	Date	
Designed	C.F	Date	
Verified		Date	
Approved	P.N.W	Date	

Client	HEALTH INFRASTRUCTURE
Project	WOLLONGONG HOSPITAL PROPOSED MULTI STOREY CARPARK EXPANSION OPTION W(4)
Title	MULTI-STOREY CARPARK GA PLAN - LEVEL 1

Status			
DEVELOPMENT APPLICATION			
NOT TO BE USED FOR CONSTRUCTION PURPOSES			
Datum	Register	Scale	Size
AHD		1 : 200	B1
Project Number		Sheet Number	Revision
NA80813070DA-1001			A

0 10 20 30 40 50 60 70 80 90 100 110 120 130 140 150mm ON B1 ORIGINAL