





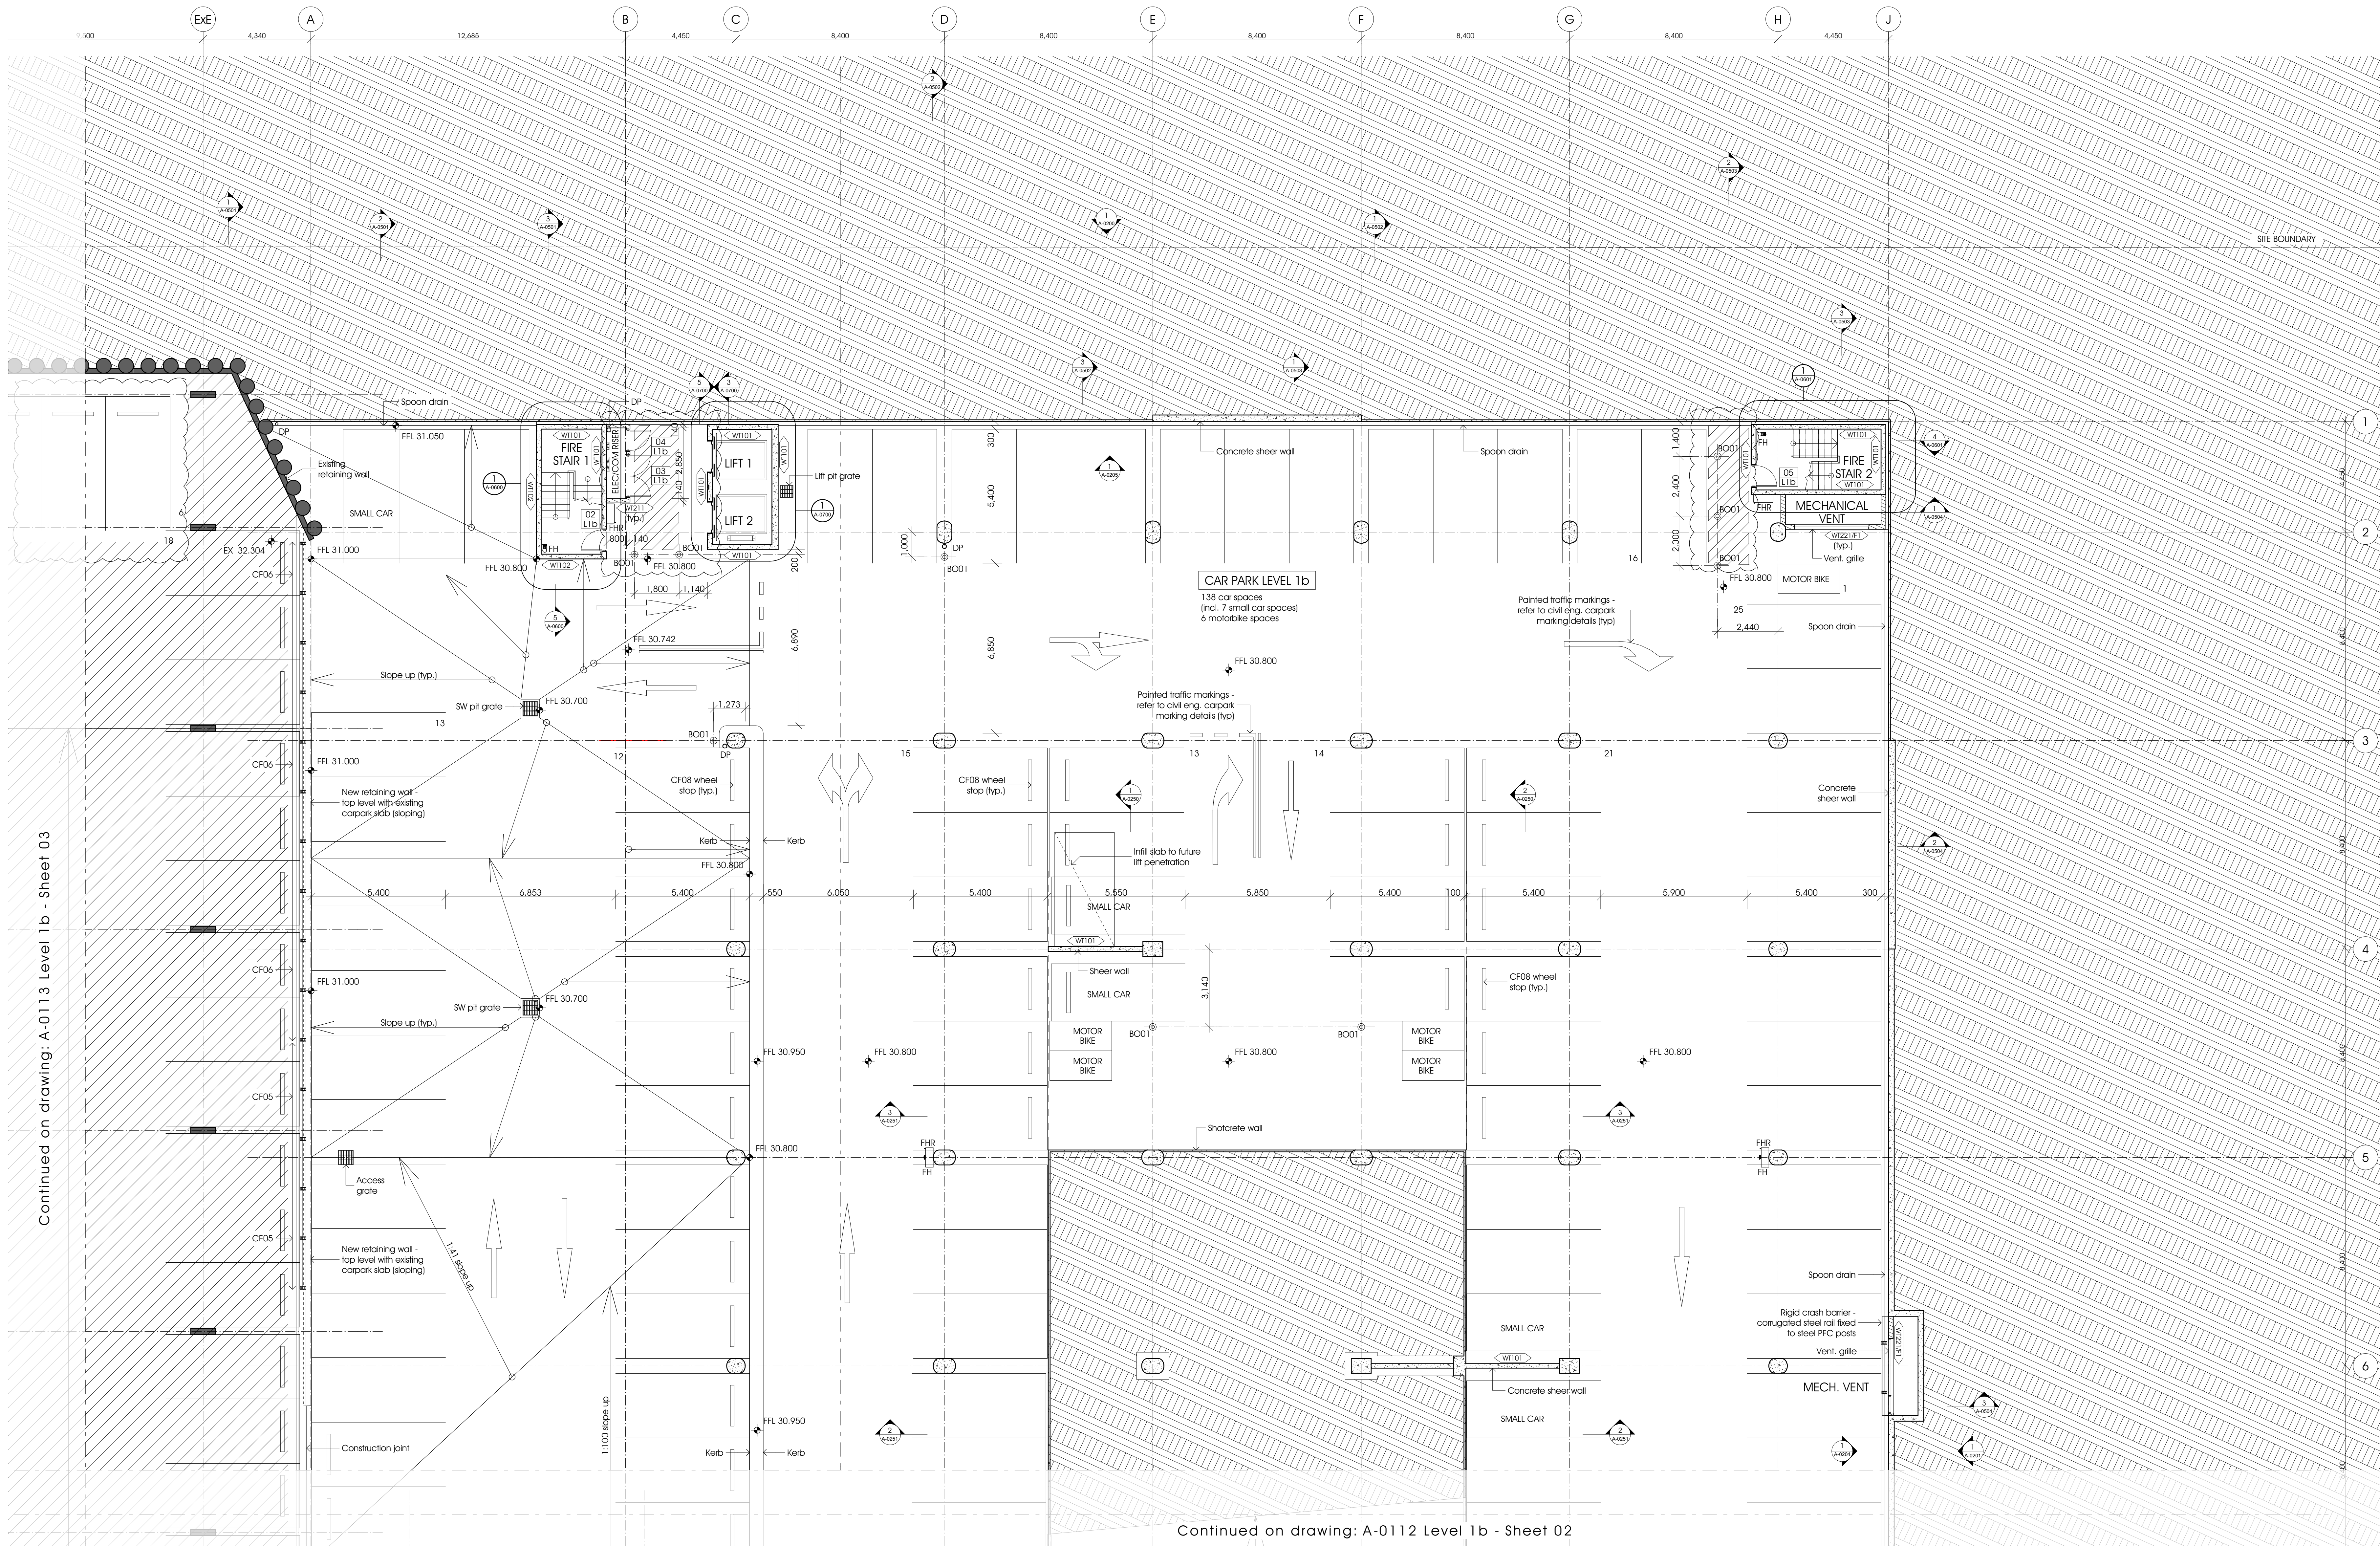

GA - Level 1b
1:100

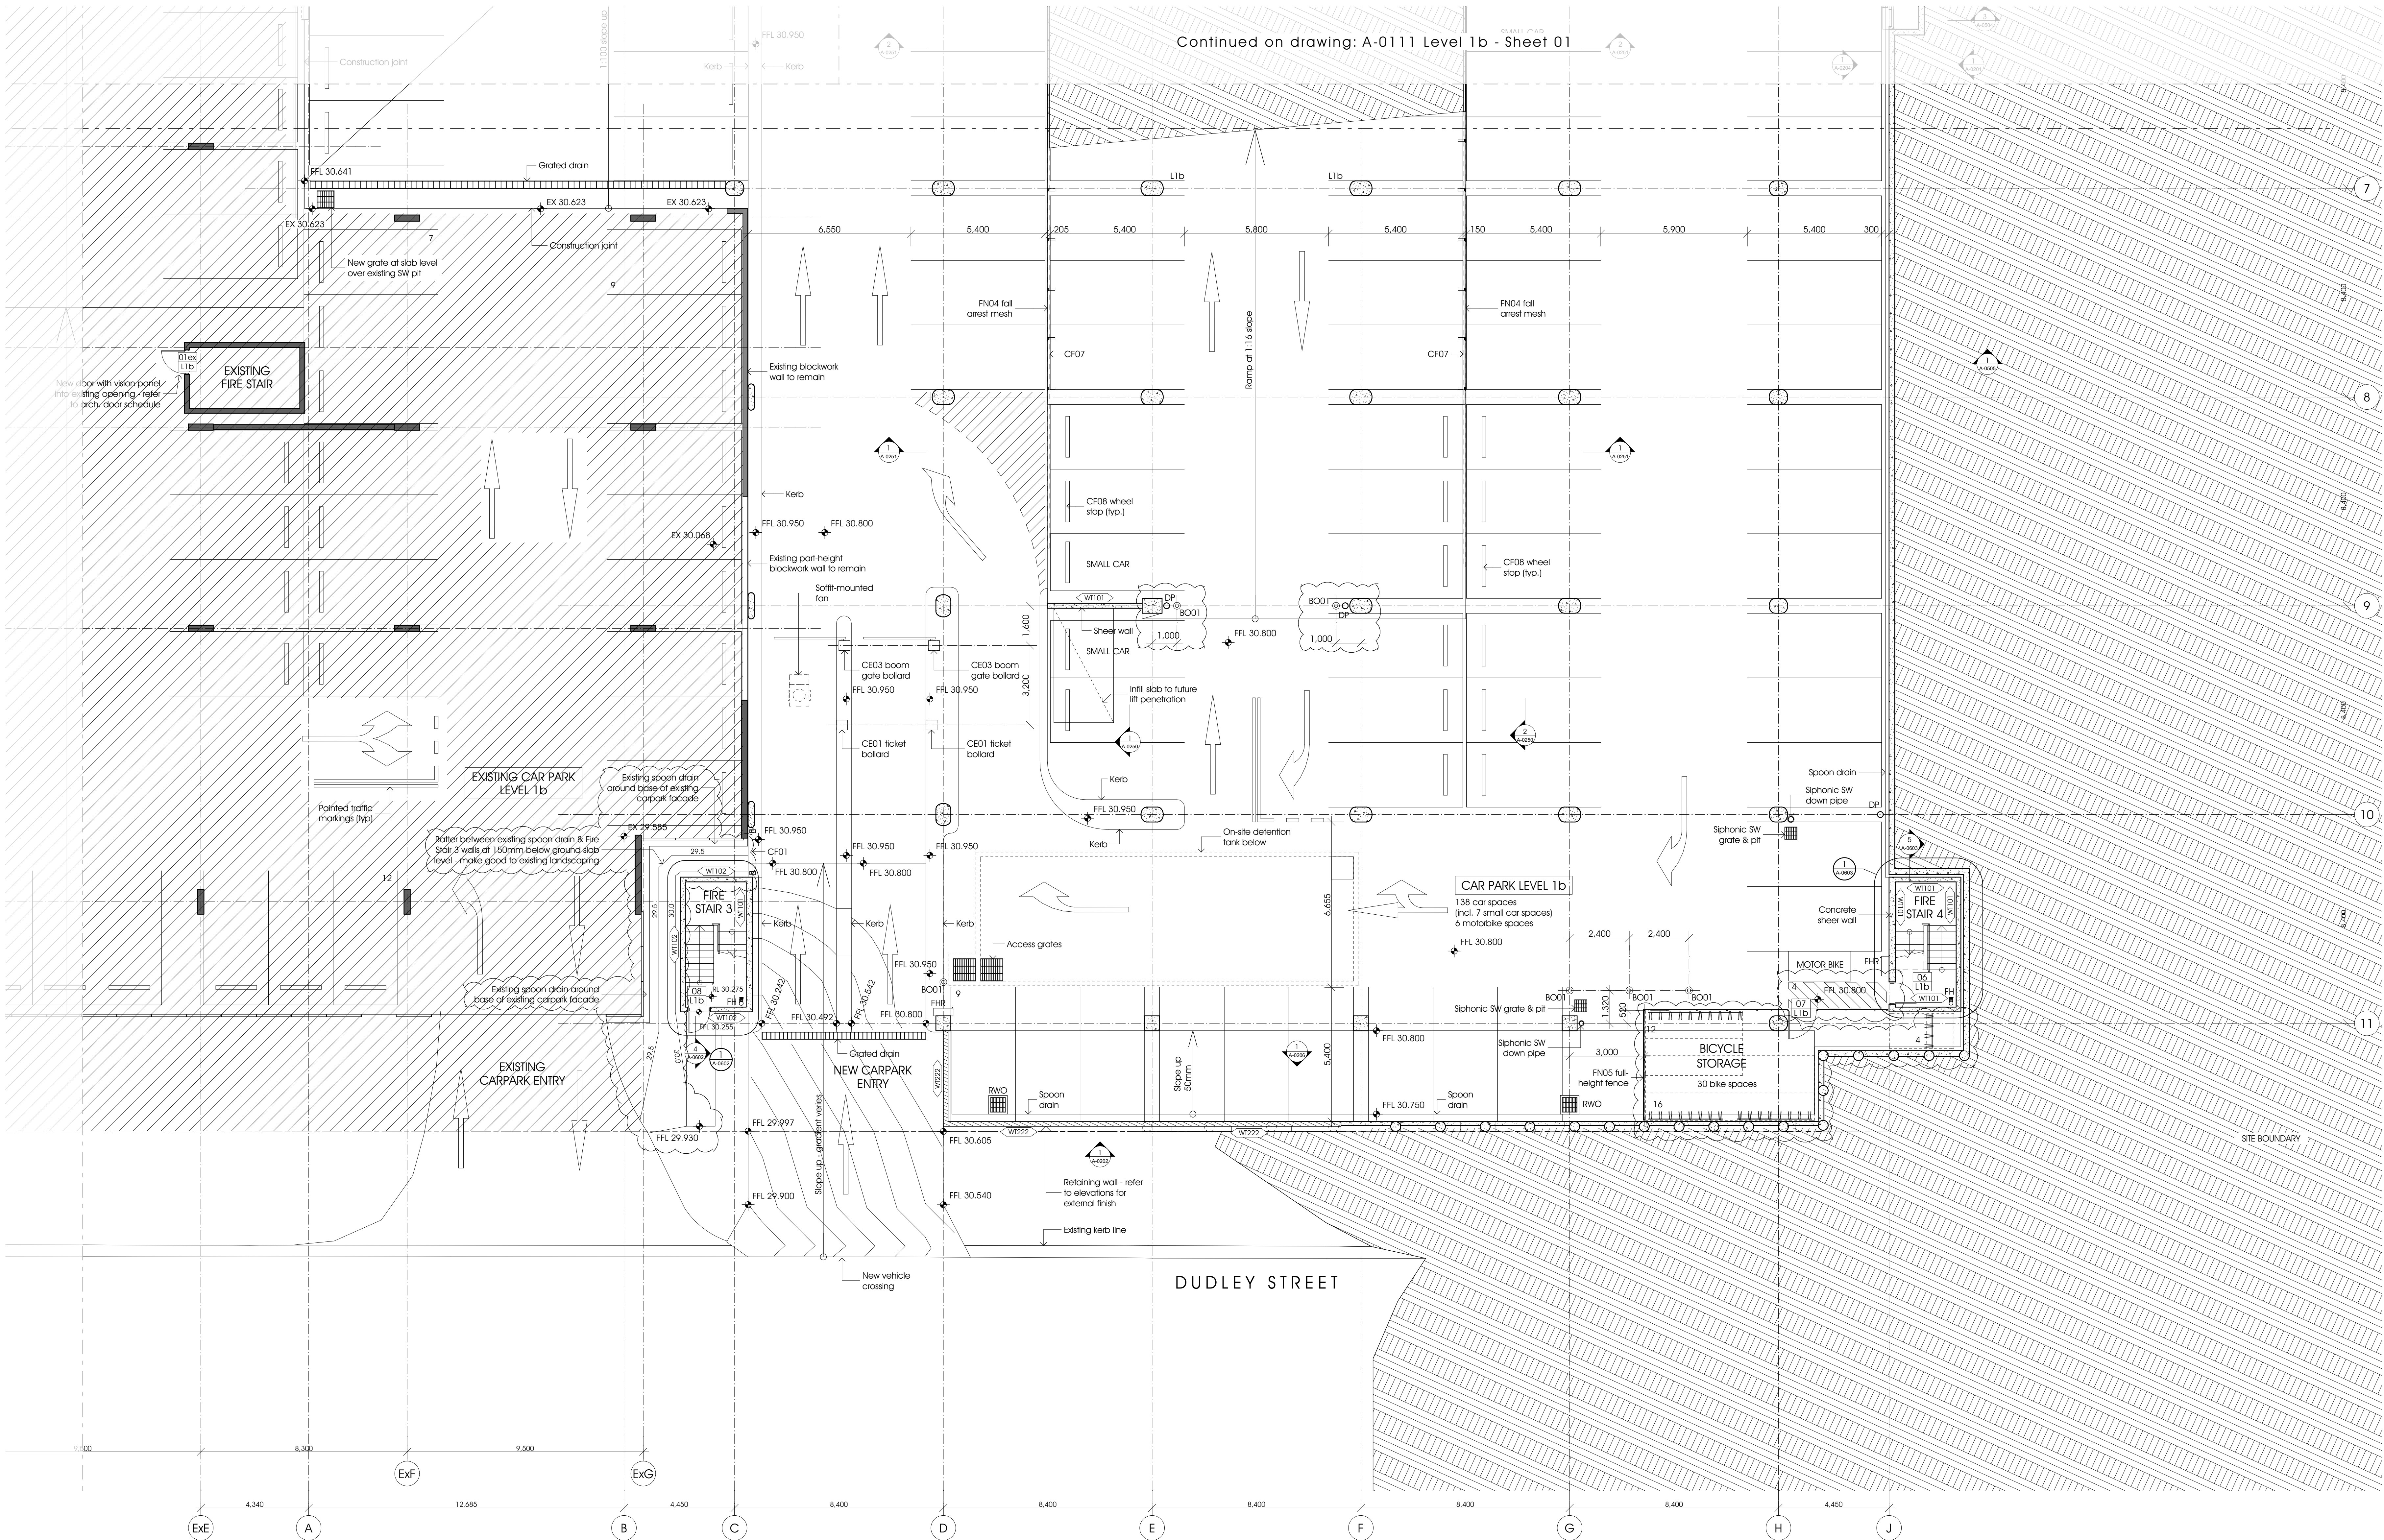

1 GA - Level 1b
1:100

NOTES	AMENDMENTS
This drawing is issued upon the condition it is not copied, reproduced, retained or disclosed to any unauthorized person either wholly or in part without prior consent in writing of Fitzpatrick+Partners.	Amd Date Description A 08/01/14 Changes for Construction Changes as clouded
Drawings show design intent only. Shop drawings are to be provided for approval prior to construction or manufacture.	B not used C 25/09/14 Changes for Construction Changes as clouded - Additional code notes not clouded
Do not scale drawings. Check dimensions before commencing work.	D 02/10/14 Changes for Construction Changes as clouded - wall height & oval columns unclouded
Inconsistencies are to be reported to Fitzpatrick + Partners.	E 28/10/14 Changes for Construction
Numbers following an abbreviation denote a particular type of item. For explanation of item types refer to specification and finishes schedule.	

NOTES	AMENDMENTS
This drawing is issued upon the condition it is not copied, reproduced, retained or disclosed to any unauthorized person either wholly or in part without prior consent in writing of Fitzpatrick+Partners.	Amd Date Description A 08/01/14 Changes for Construction Changes as clouded
Drawings show design intent only. Shop drawings are to be provided for approval prior to construction or manufacture.	B not used C 25/09/14 Changes for Construction Changes as clouded - Additional code notes not clouded
Do not scale drawings. Check dimensions before commencing work.	D 02/10/14 Changes for Construction Changes as clouded - wall height & oval columns unclouded
Inconsistencies are to be reported to Fitzpatrick + Partners.	E 28/10/14 Changes for Construction
Numbers following an abbreviation denote a particular type of item. For explanation of item types refer to specification and finishes schedule.	

Chk	ABBREVIATIONS						
AFIL	AFTER FINISHED FLOOR LEVEL	ELEC	ELECTRICAL SHAF	FCL	FINISHED CEILING LEVEL	GBA	GROSS BUILDING AREA
CEX	CARPARK EXHAUST SHUNT	ENG	ENGINEER	FE	FIRE EXTINGUISHER	GBX	GARAGE EXHAUST AIR
CD	CONSTRUCTION JUMP	HYD	HYDRAULIC	FF	FIRE FLOOD AREA	GEX	GROSS EXHAUST AREA
COL	COLUMN	KCH	KITCHEN EXHAUST	FM	FIRE MORTAR	GLA	GROSS LEASABLE AREA
COM	COMMUNICATION SERVICES	LNR	LIFT MOTOR ROOM	FHR	HOSE ROEL	GRP	GRASS PURPOSE
CSC	CARPARK SUPPLY SHAF	M4	MAXIMUM	FR	FIRE RESISTANCE LEVEL	NEA	NETTLE AREA
DF	DOWNPIPE	MECH	MECHANICAL SHAF	FS	FACE SHAF	NOM	NOMINAL
DWG	DRAWING	MN	MINIMUM	FSR	FACE SLOPE RATIO	NO	NOT IN AREA
EXP	EXHAUST	EXT	EXTEND	FW	FLOOR WANCE	NO	NOT IN AREA

RE	RELATIVE LEVEL	SPR	SPRINKLER
RO	ROUGH OPENING	SS	STAINLESS STEEL
RWO	RAIN WATER OUTLET	SWH	SWITCH
SA	SUPPLY AIR	TEL	TELEPHONE
SE	SMOKE EXHAUST SHAFT	TEX	TOILET EXHAUST SHAFT
SFL	STRUCTURAL FLOOR LEVEL	TOW	TOP OF WALL
SIM	SIMILAR	TPP	TYPICAL
SP	STAIR PRESSURIZED SHAFT	UNO	UNLESS OTHERWISE NOTED
SPFC	SPECIFICATION	URS	UNDERFLOOR

CODING LEGEND

AH	ACCESS HATCH / PASSAGE
AP	ACCESS PLATFORM / WALKWAY / LADDER
AV	AUDIO VISUAL BOARD
BF	BATHROOM FITTING
BH	BALUSTRADE / HANDRAIL
BL	BLINDS / CURTAINS
BO	BOLLARD
CD	CLADDING

CF	CARPARK FITTING	RJ	FURNITURE (LOOSE)
CG	CORNER GUARD	FX	FITTINGS & FIXTURES
CL	CEILING	GT	GUTTER
CO	CONCRETE FINISH	GZ	GLAZING SYSTEM /
CP	CARPET	HG	HOT DIP GALVANIZED
CV	COVER / GRAZE	IN	INSULATION
CW	CURTAIN WALL	JT	JERNERY TYPE
EA	ELECTRICAL APPLIANCE	LA	LIQUID APPLIED FLO
FR	FABRIC	LV	LOUVER

PA	PAIN	S
PC	PROTECTIVE COATING (STEEL)	T
PV	PAVING	T
PF	POORING	T
RM	RESILIENT MATERIAL	
RN	RENDER	T
RW	RAIN WATER GOODS	T
SD	SUNSHADING DEVICE	T
SF	SANITARY FIXTURE	

STONE	WT100	WALL TYPE - CONCRETE
TOILET CUBICLE / PARTITION	WT200	WALL TYPE - MASONRY
TIMBER FLOORING / DECK	WT300	WALL TYPE - DRY WALL
TACTILE GROUND	WT400	WALL TYPE - SHAFT WALL
SURFACE INDICATORS	WT500	WALL TYPE - COMPOSITE
TILING		
PAVING		
TERAZZO		
UNFINISHED COVERED AREA		

CLIENT
Health Infrastructure

 Health Infrastructure

Level 6, 77 Pacific Highway,
North Sydney NSW 2060
02 9978 5402

PROJECT MANAGEMENT
TSA Management
 TSA
MANAGEMENT
Level 16, 207 Kent Street
Sydney NSW 2000
02 9276 1400

AW EDWARDS
Sailors Bay Road,
Murrumbidgee NSW 2663
9958 1474

STRUCTURAL ENGINEER
Cardno (NSW/ACT)

Level 9, 203 Pacific Highway
St Leonards NSW 2065
02 9496 7700

ardno

PROJECT
Wollongong Hospital
Redevelopment
Dudley Street Car Park Extension

fitzpatrick+partners
© Copyright 2014
PJ + 61 2 8274 8200 WJ www.fitzpatrickpartners.com

PROJECT NORTH


SCALE
1:100
DRAWN


50mm on original


STATUS
CONSTRUCTION


PRINT DATE 28/10/2014	DRAWING PLANS - GENERAL ARRANGEMENT		
APPROVED	Level 1b - Sheet 03		
	PROJECT NO. 21225	DRAWING NO. A-0113	ISSUE E




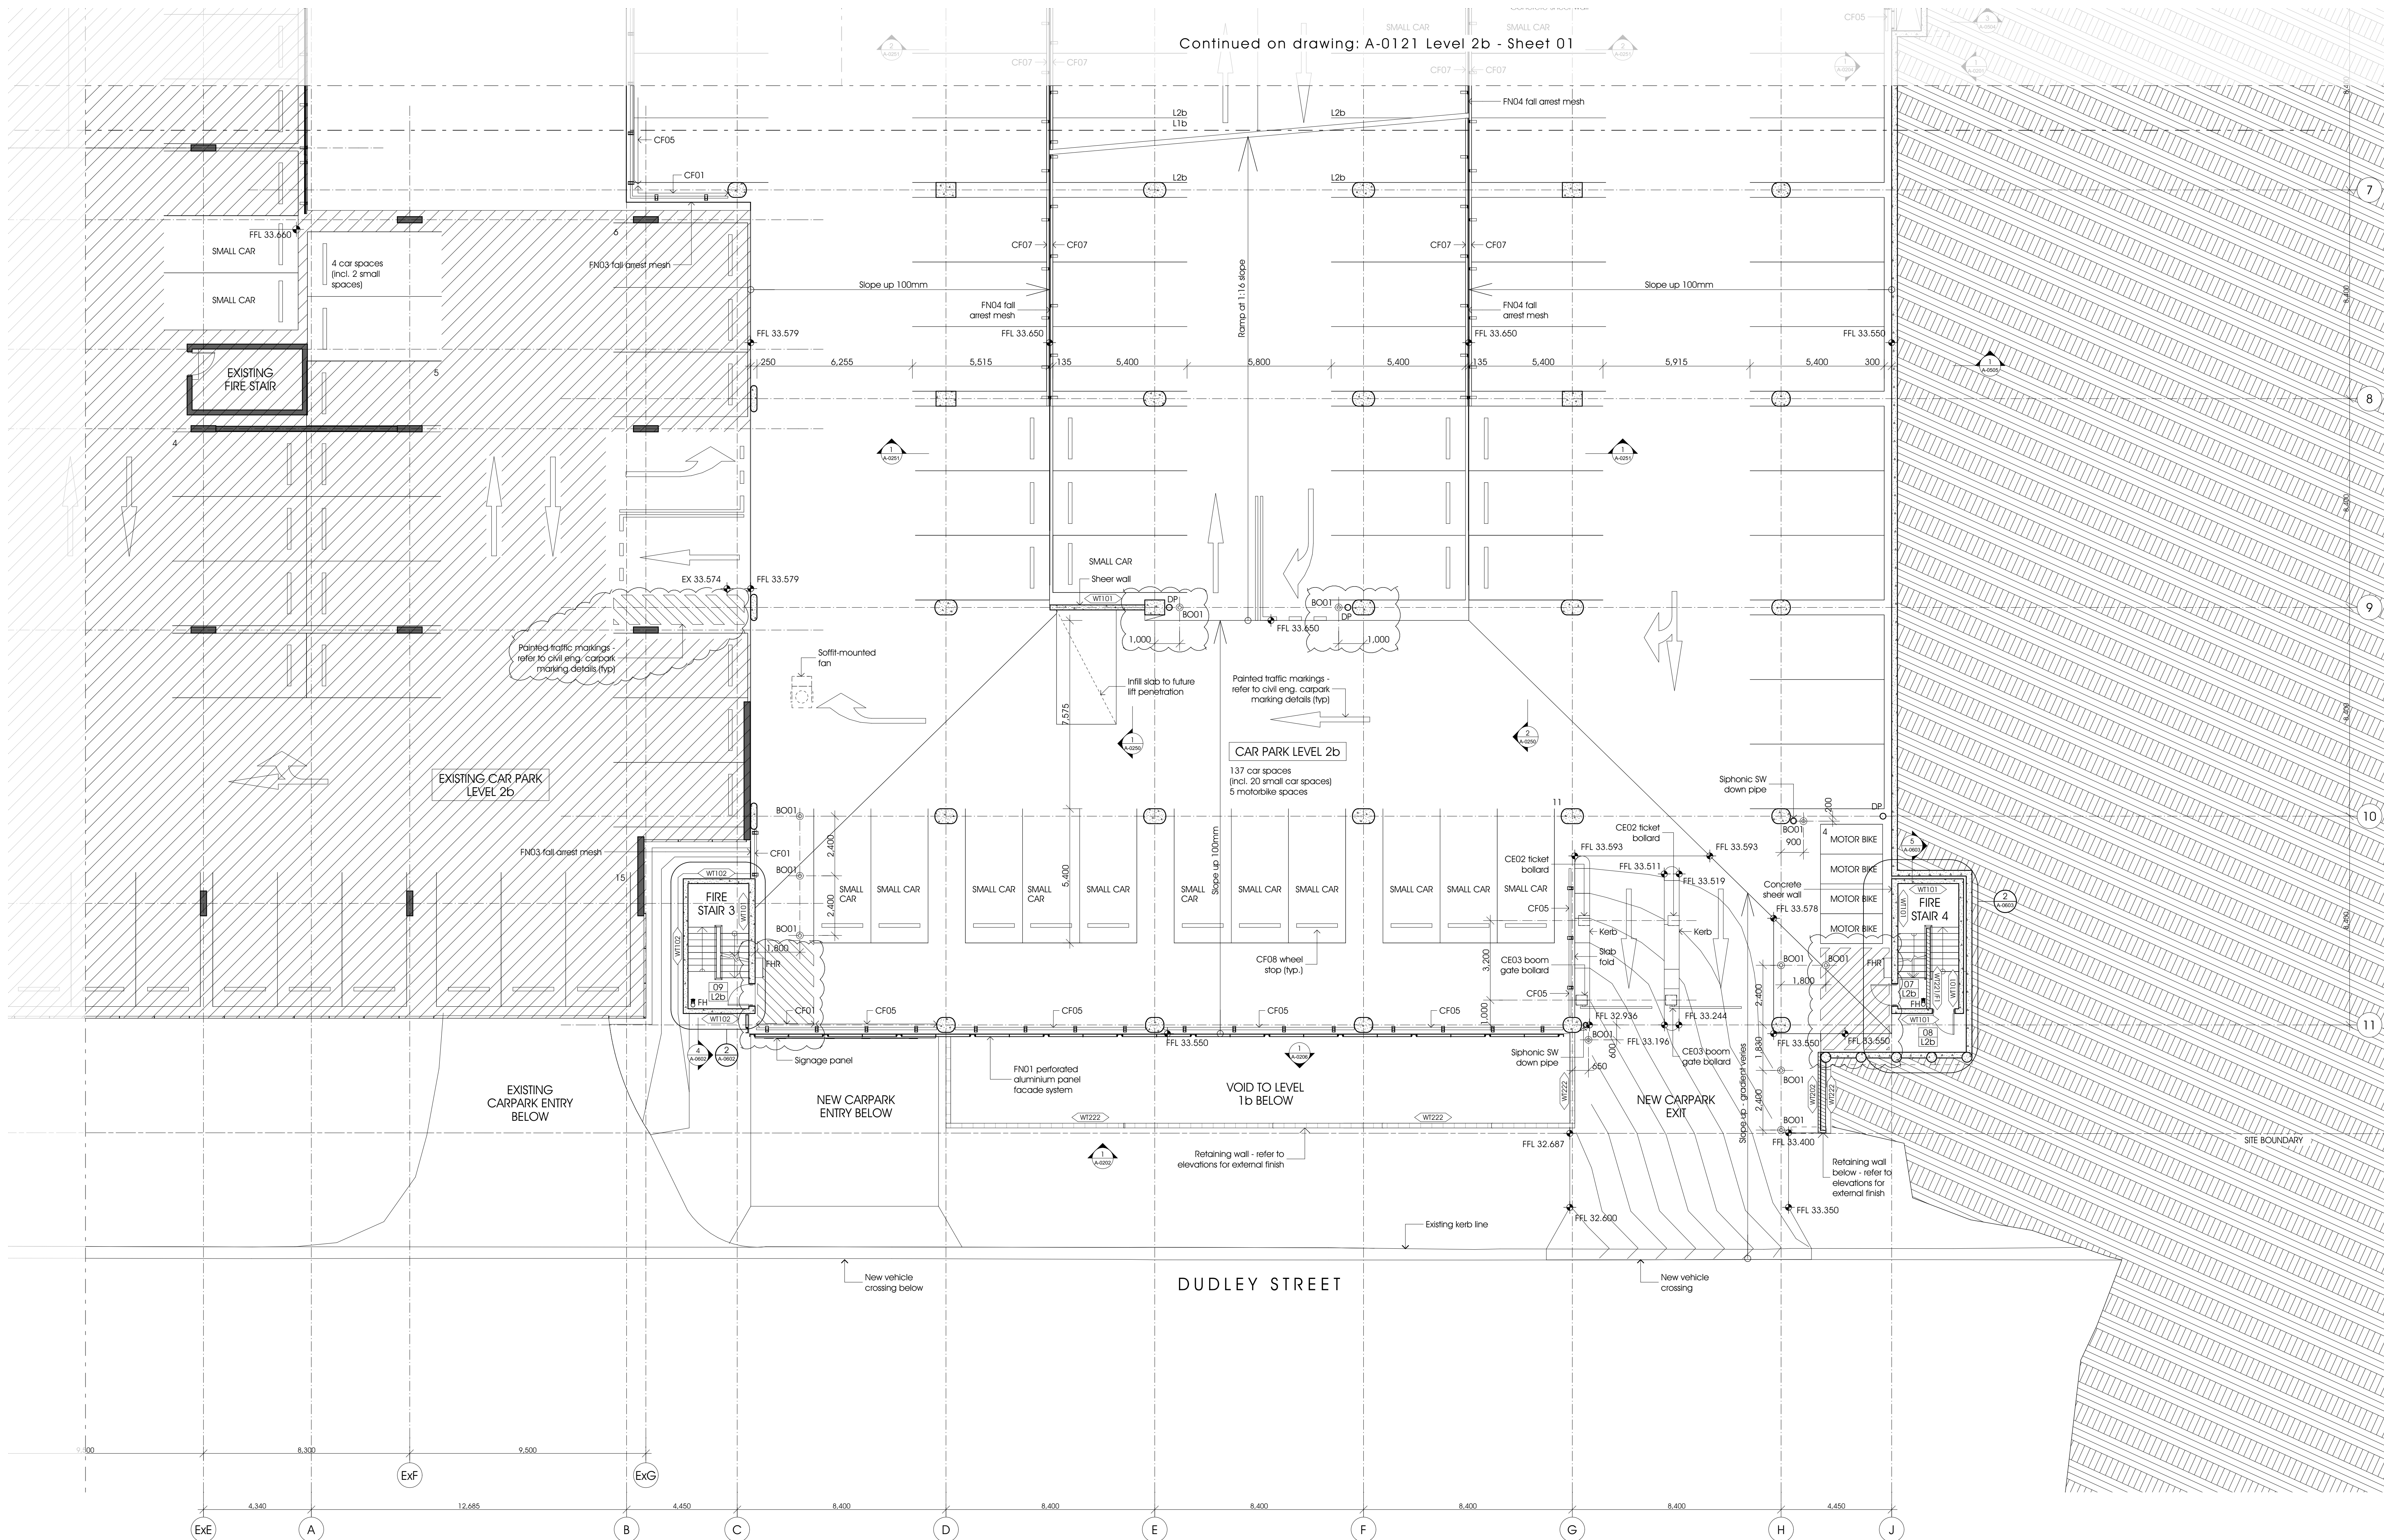

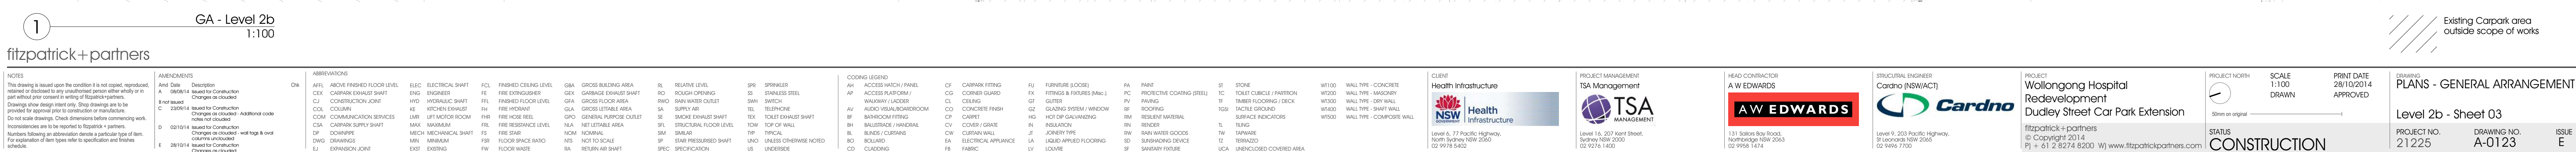

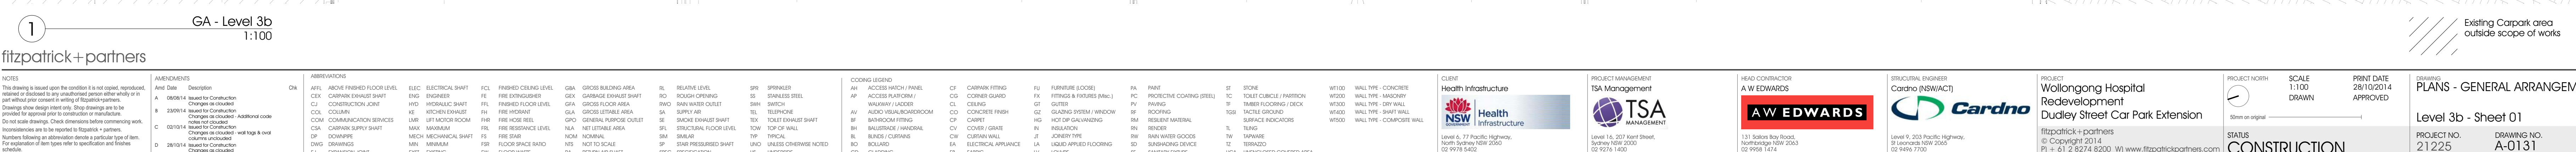

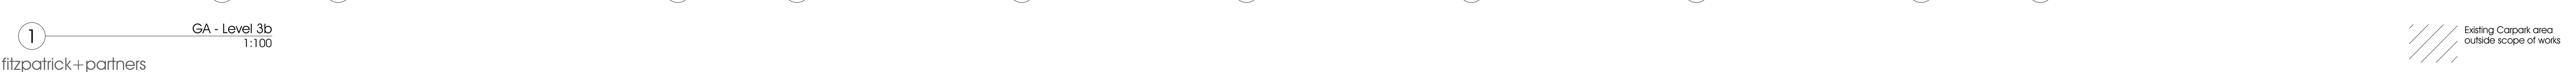

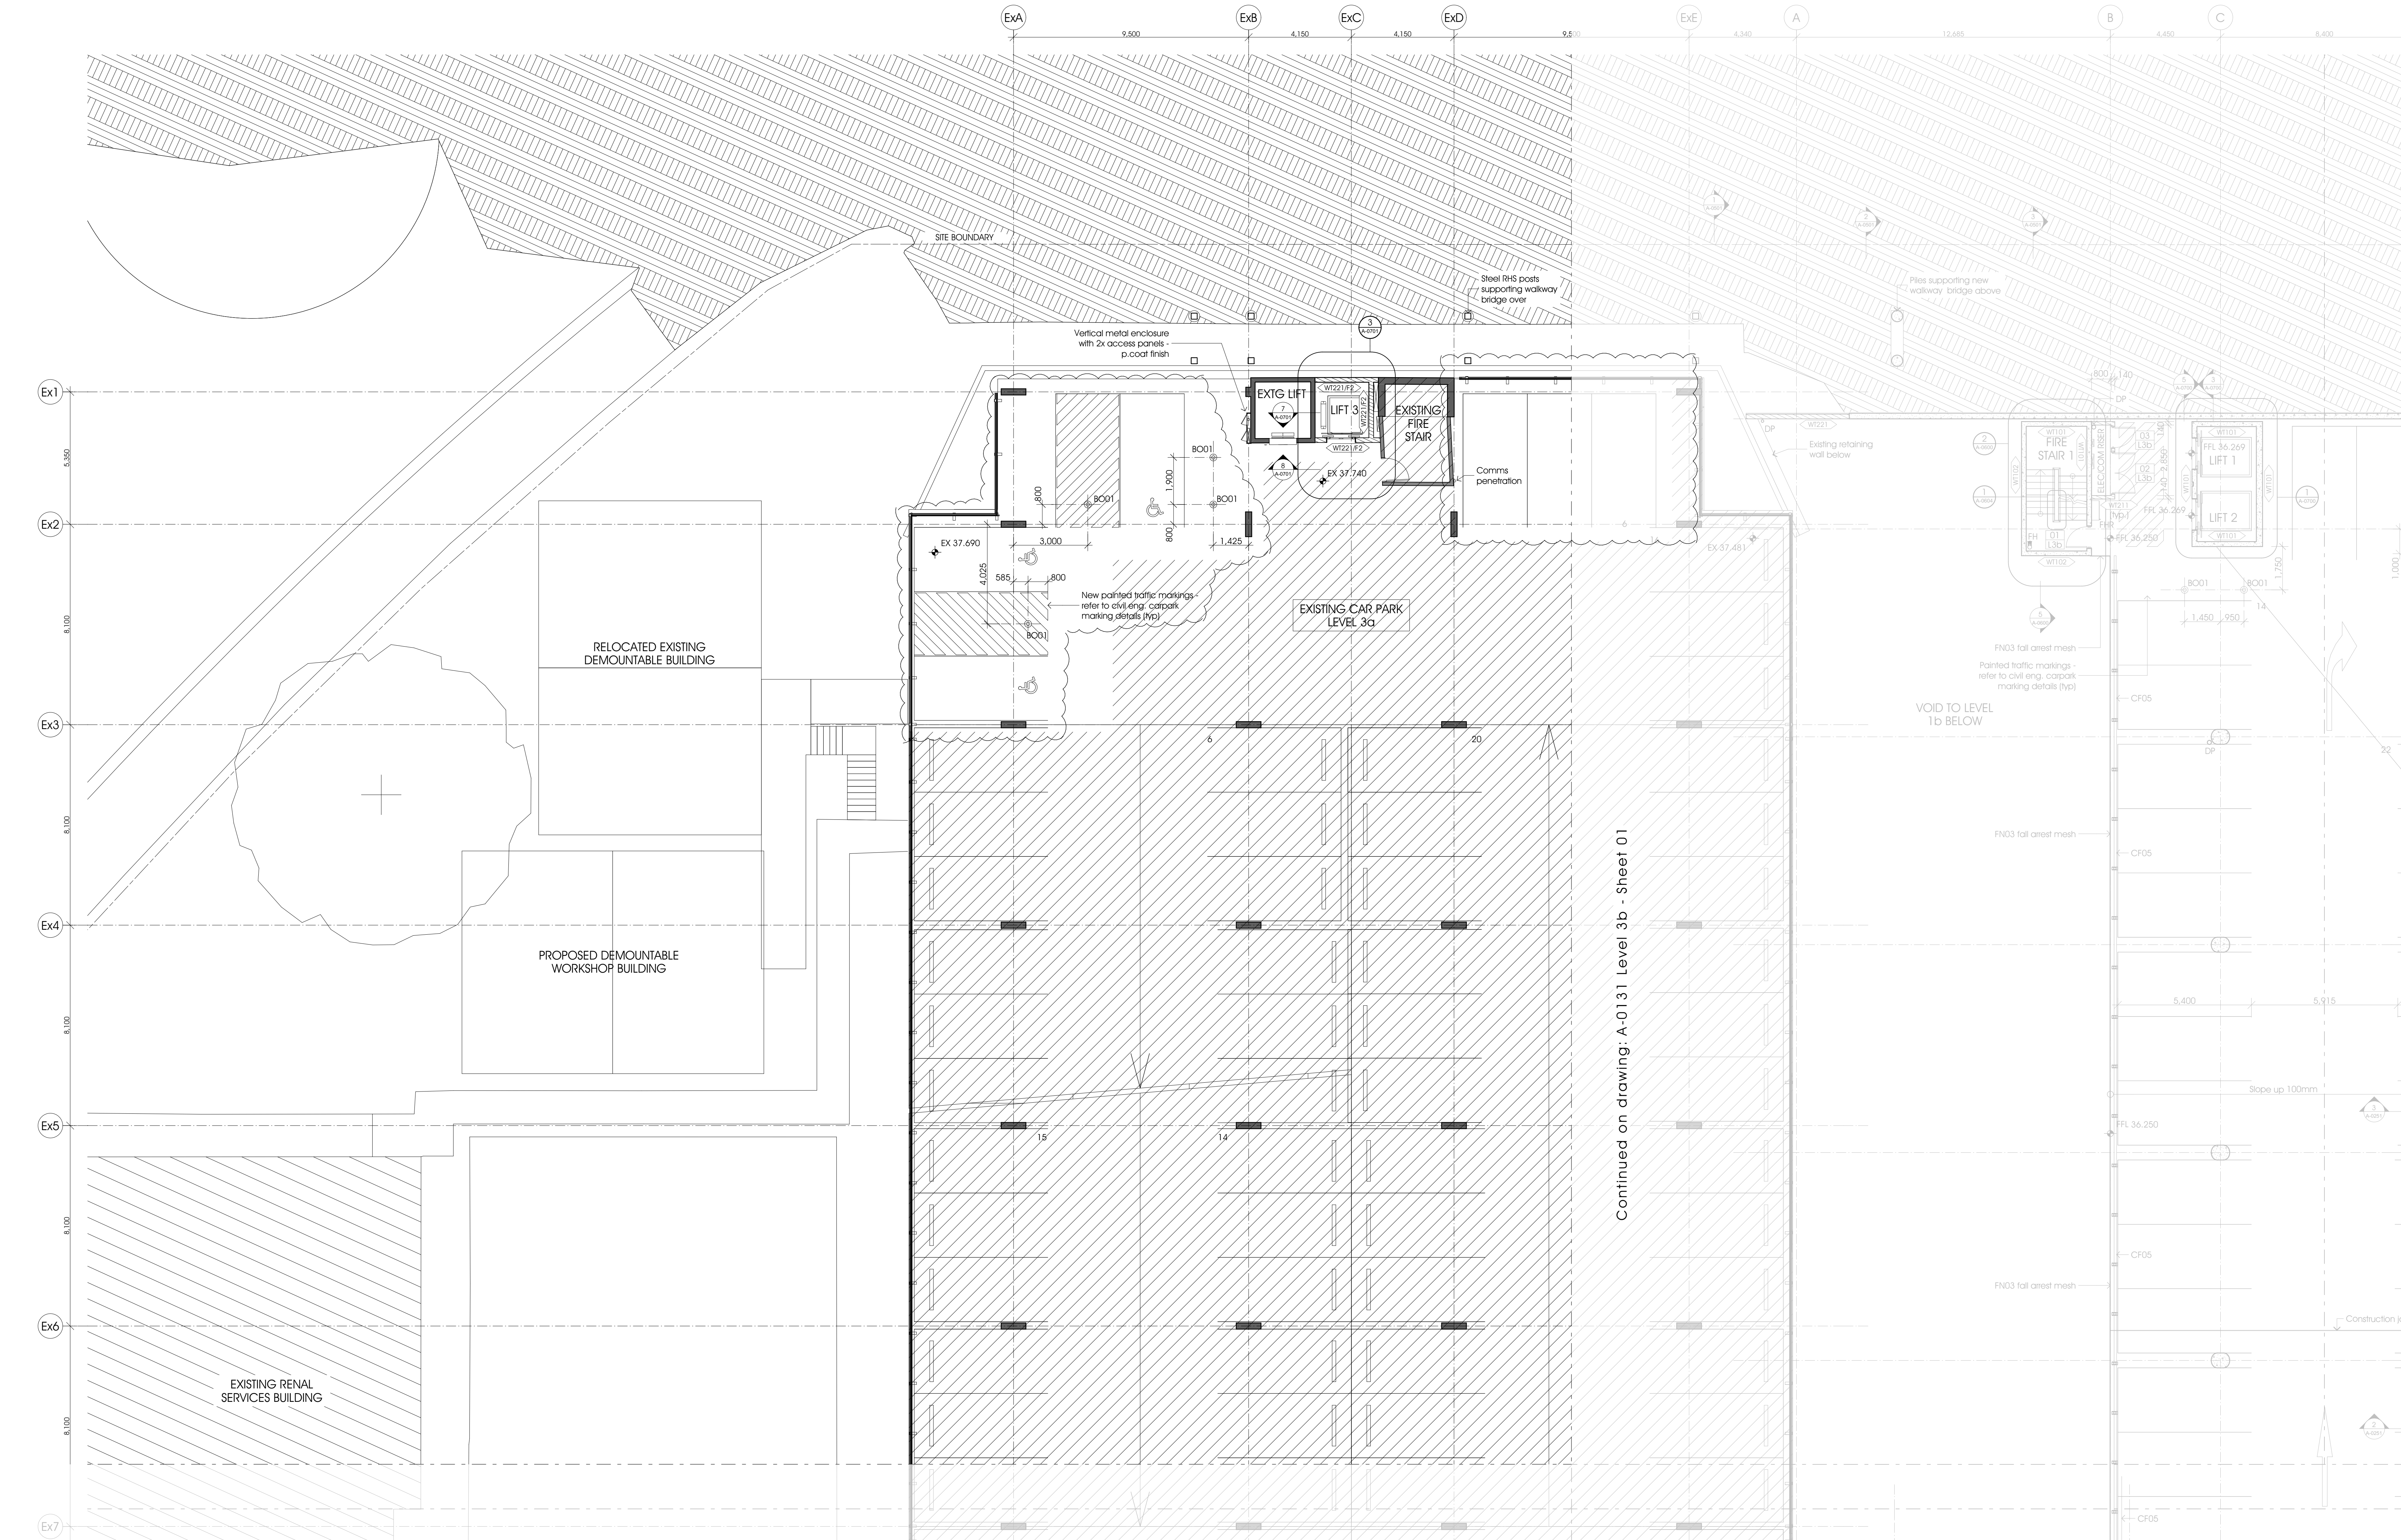

1

GA - Level 3b

1:100

fitzpatrick+partners

NOTES

This drawing is issued upon the condition it is not copied, reproduced, adapted or altered in any way without the prior written consent of fitzpatrick+partners. Drawings shall remain the property of fitzpatrick+partners. Changes to drawings shall be made by a registered professional engineer or architect. Do not scale drawings. Check dimensions before commencing work. Dimensions shown are to be used for construction and not for fabrication. For explanation of item types refer to specification and finishes schedule.

AMENDMENTS

And Date	Description
A 28/10/14	Issued for Construction
B 28/10/14	Issued for Construction
C 02/10/14	Issued for Construction
D 28/10/14	Issued for Construction

ABBREVIATIONS

AFIL	ARCHIVE FINISHED FLOOR LEVEL	ELEC	ELECTRICAL SHAF	FCL	FINISHED CEILING LEVEL	GSA	GROSS BUILDING AREA	RL	RELATIVE LEVEL	SPP	SPRINKLER
CFIL	CARPARK FINISHED FLOOR LEVEL	ENG	ENGINEERING	FEL	FIRE EXTINGUISHER	GSF	GROSS FLOOR AREA	RO	ROOF OVERHANG	SS	SHANKER STEEL
CON	CONSTRUCTION JOINT	HYD	HYDRAULIC SHAF	FFL	FINISHED FLOOR LEVEL	GFA	GROSS FLOOR AREA	RWO	RAIN WATER OUTLET	SWH	SWITCH
COM	COMMUNICATION SERVICES	KE	KITCHEN EXHAUST	FHE	FIRE HOSE REEL	GFC	GENERAL FLOOR AREA	SA	SUPPLY AIR	TEL	TELEPHONE
CL	COLUMN	LMT	LIFT MOTOR ROOM	FHS	FIRE HOSE REEL	GFC	GENERAL FLOOR AREA	SE	SMOKE EXHAUST SHAF	TEX	TOILET EXHAUST SHAF
CLIA	CARPARK SUPPLY SHAF	MAK	MAINTENANCE	FRL	FIRE RESISTANCE LEVEL	NSA	NET LETTABLE AREA	SPL	STRUCTURAL FLOOR LEVEL	TOW	TOP OF WALL
CP	CORNER	MBC	MECHANICAL SHAF	FIS	FIRE SHAF	NOM	NORMAL	SM	SMOKE	TYP	TYPICAL
DWS	DRAWINGS	MIM	MINIMUM	FSP	FLOOR SPACE RATIO	NTS	NOT TO SCALE	SP	STAMP PRESSURED SHAF	UNO	UNLESS OTHERWISE NOTED
DP	DRAWING	MIN	MINIMUM	FV	FLOOR VENT	RTN	RETURN AIR SHAF	SPEC	SPECIFICATION	UNO	UNLESS OTHERWISE NOTED
EX	EXISTING	EXT	EXTENDING	FV	FLOOR VENT	RTN	RETURN AIR SHAF	UNO	UNLESS OTHERWISE NOTED	UNO	UNLESS OTHERWISE NOTED

COLOUR LEGEND

CF	CARPARK FINISH	FU	FURNITURE (SIZES)	PA	PART	ST	STONE	W100	WALL TYPE - CONCRETE
CL	CARPARK FINISH	GT	GUTTER	PC	PROTECTIVE COATING (SIZES)	TC	TOTAL CLIMATIC / PARTITION	W200	WALL TYPE - MASONRY
CL	CARPARK FINISH	GT	GUTTER	PC	PROTECTIVE COATING (SIZES)	TC	TOTAL CLIMATIC / PARTITION	W300	WALL TYPE - DRY WALL
CL	CARPARK FINISH	GT	GUTTER	PC	PROTECTIVE COATING (SIZES)	TC	TOTAL CLIMATIC / PARTITION	W400	WALL TYPE - SHAF WALL
CL	CARPARK FINISH	GT	GUTTER	PC	PROTECTIVE COATING (SIZES)	TC	TOTAL CLIMATIC / PARTITION	W500	WALL TYPE - COMPOSITE WALL

CLIENT

Health Infrastructure
Cardina (NSW/ACT)

PROJECT MANAGEMENT

TSA Management
Level 1, 207 Kent Street
Sydney NSW 2000
(02) 9778 1470

HEAD CONTRACTOR

A W EDWARDS

STRUCTURAL ENGINEER

Cardina (NSW/ACT)

PROJECT

Wollongong Hospital
Redevelopment
Dudley Street Car Park Extension

PROJECT NORTH

Scale 1:100
DRAWN

PRINT DATE

28/10/2014
APPROVED

DRAWING

PLANS - GENERAL ARRANGEMENT
Level 3b - Sheet 03

PROJECT NO.


21225


DRAWING NO.

A-0133


ISSUE

D

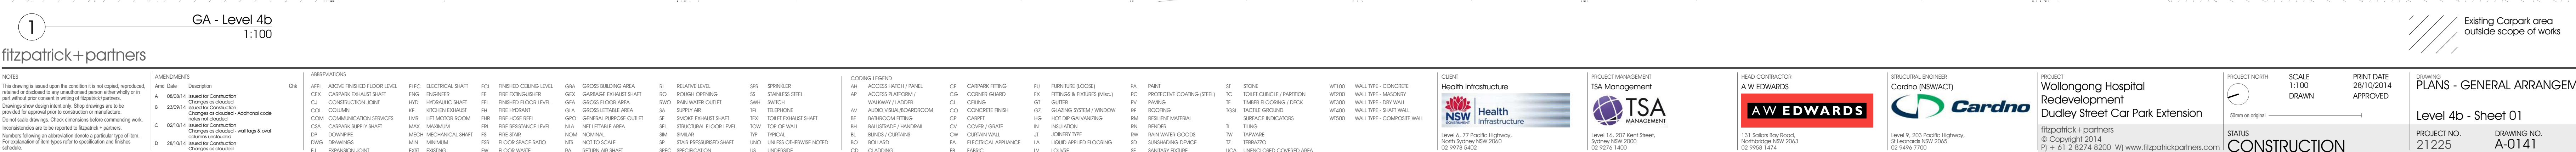


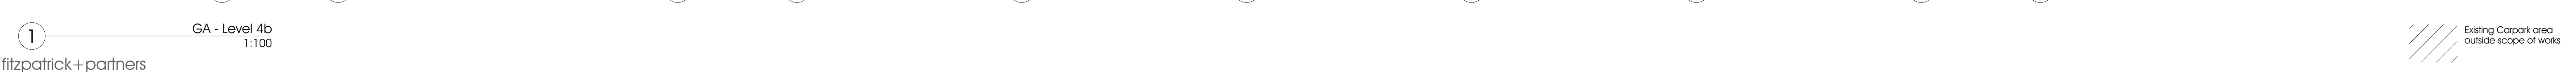



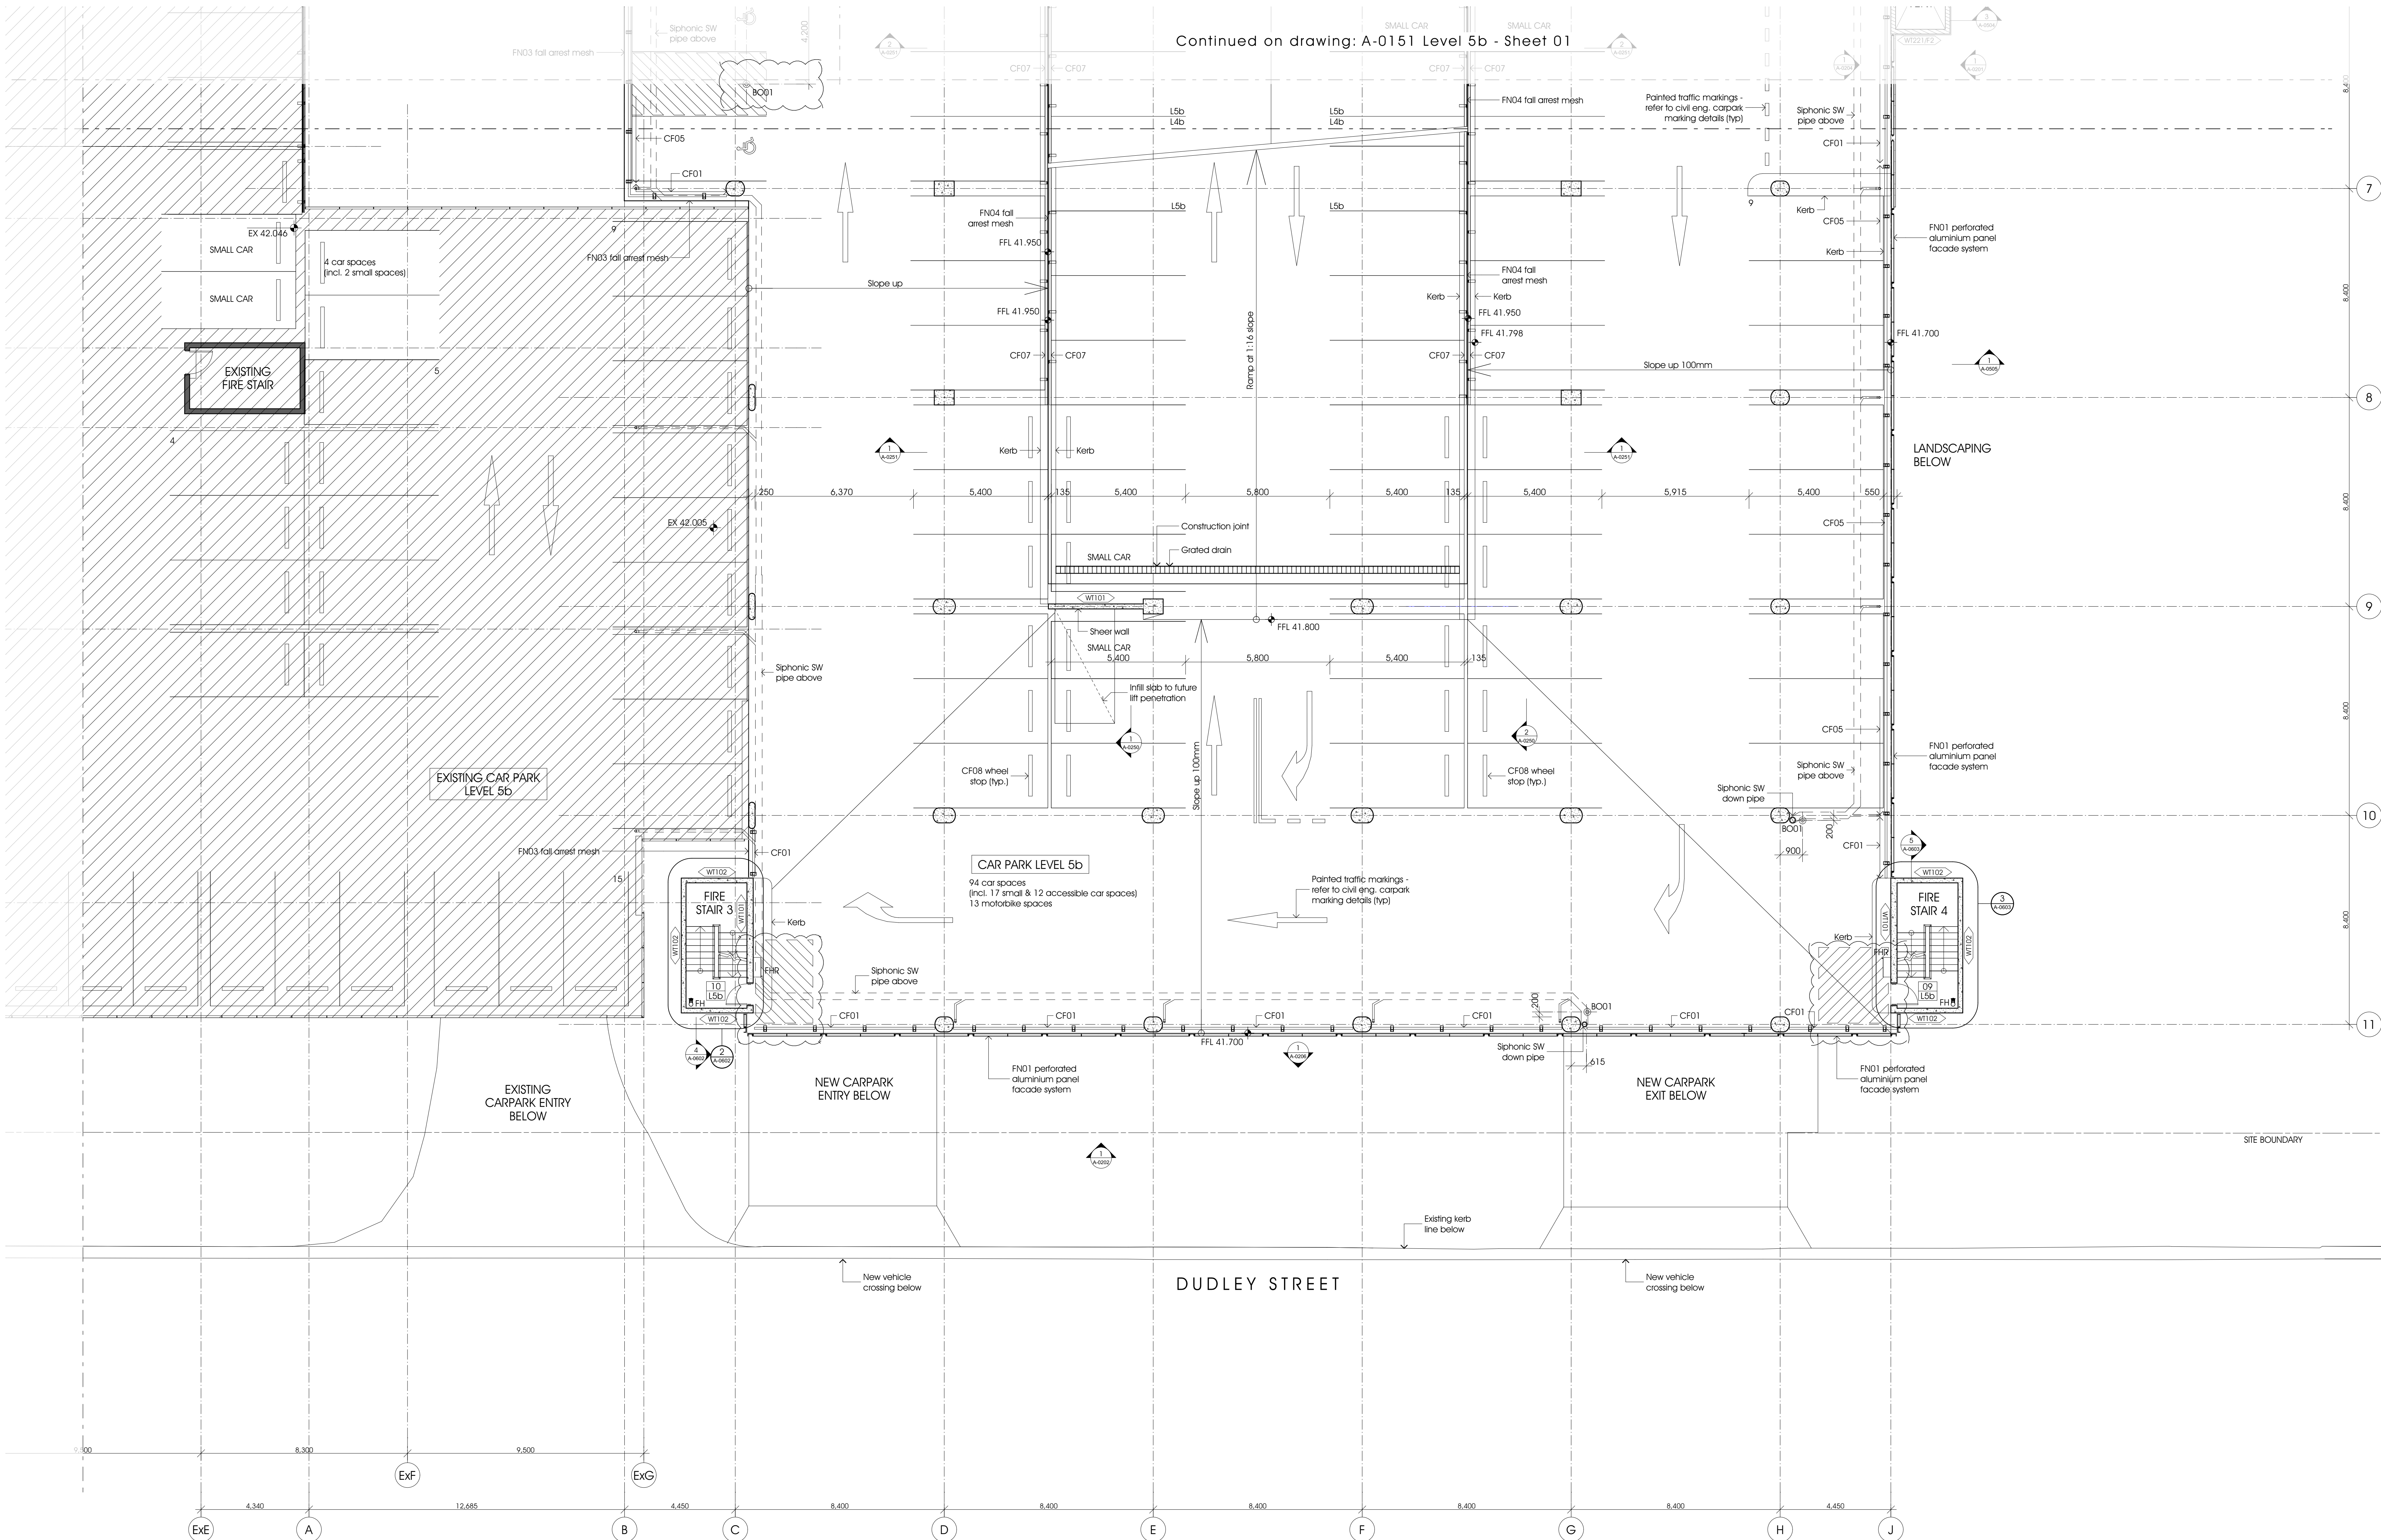

[illegible]

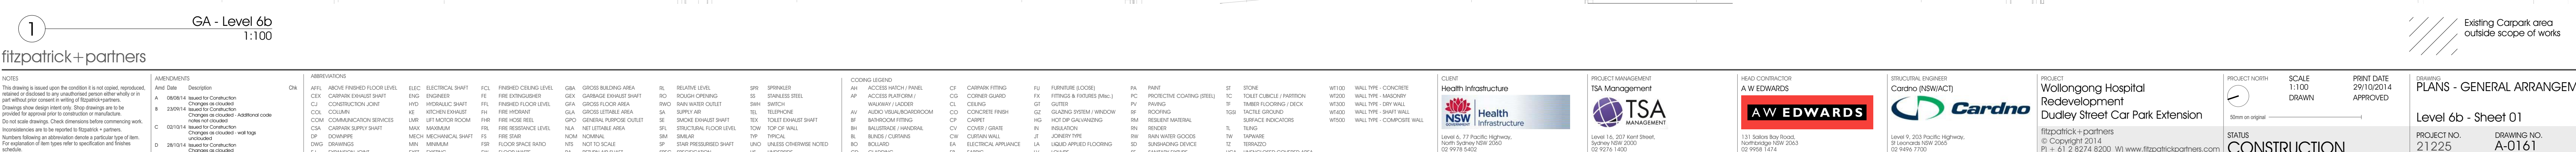





Existing Carpark area
outside scope of works

[illegible]