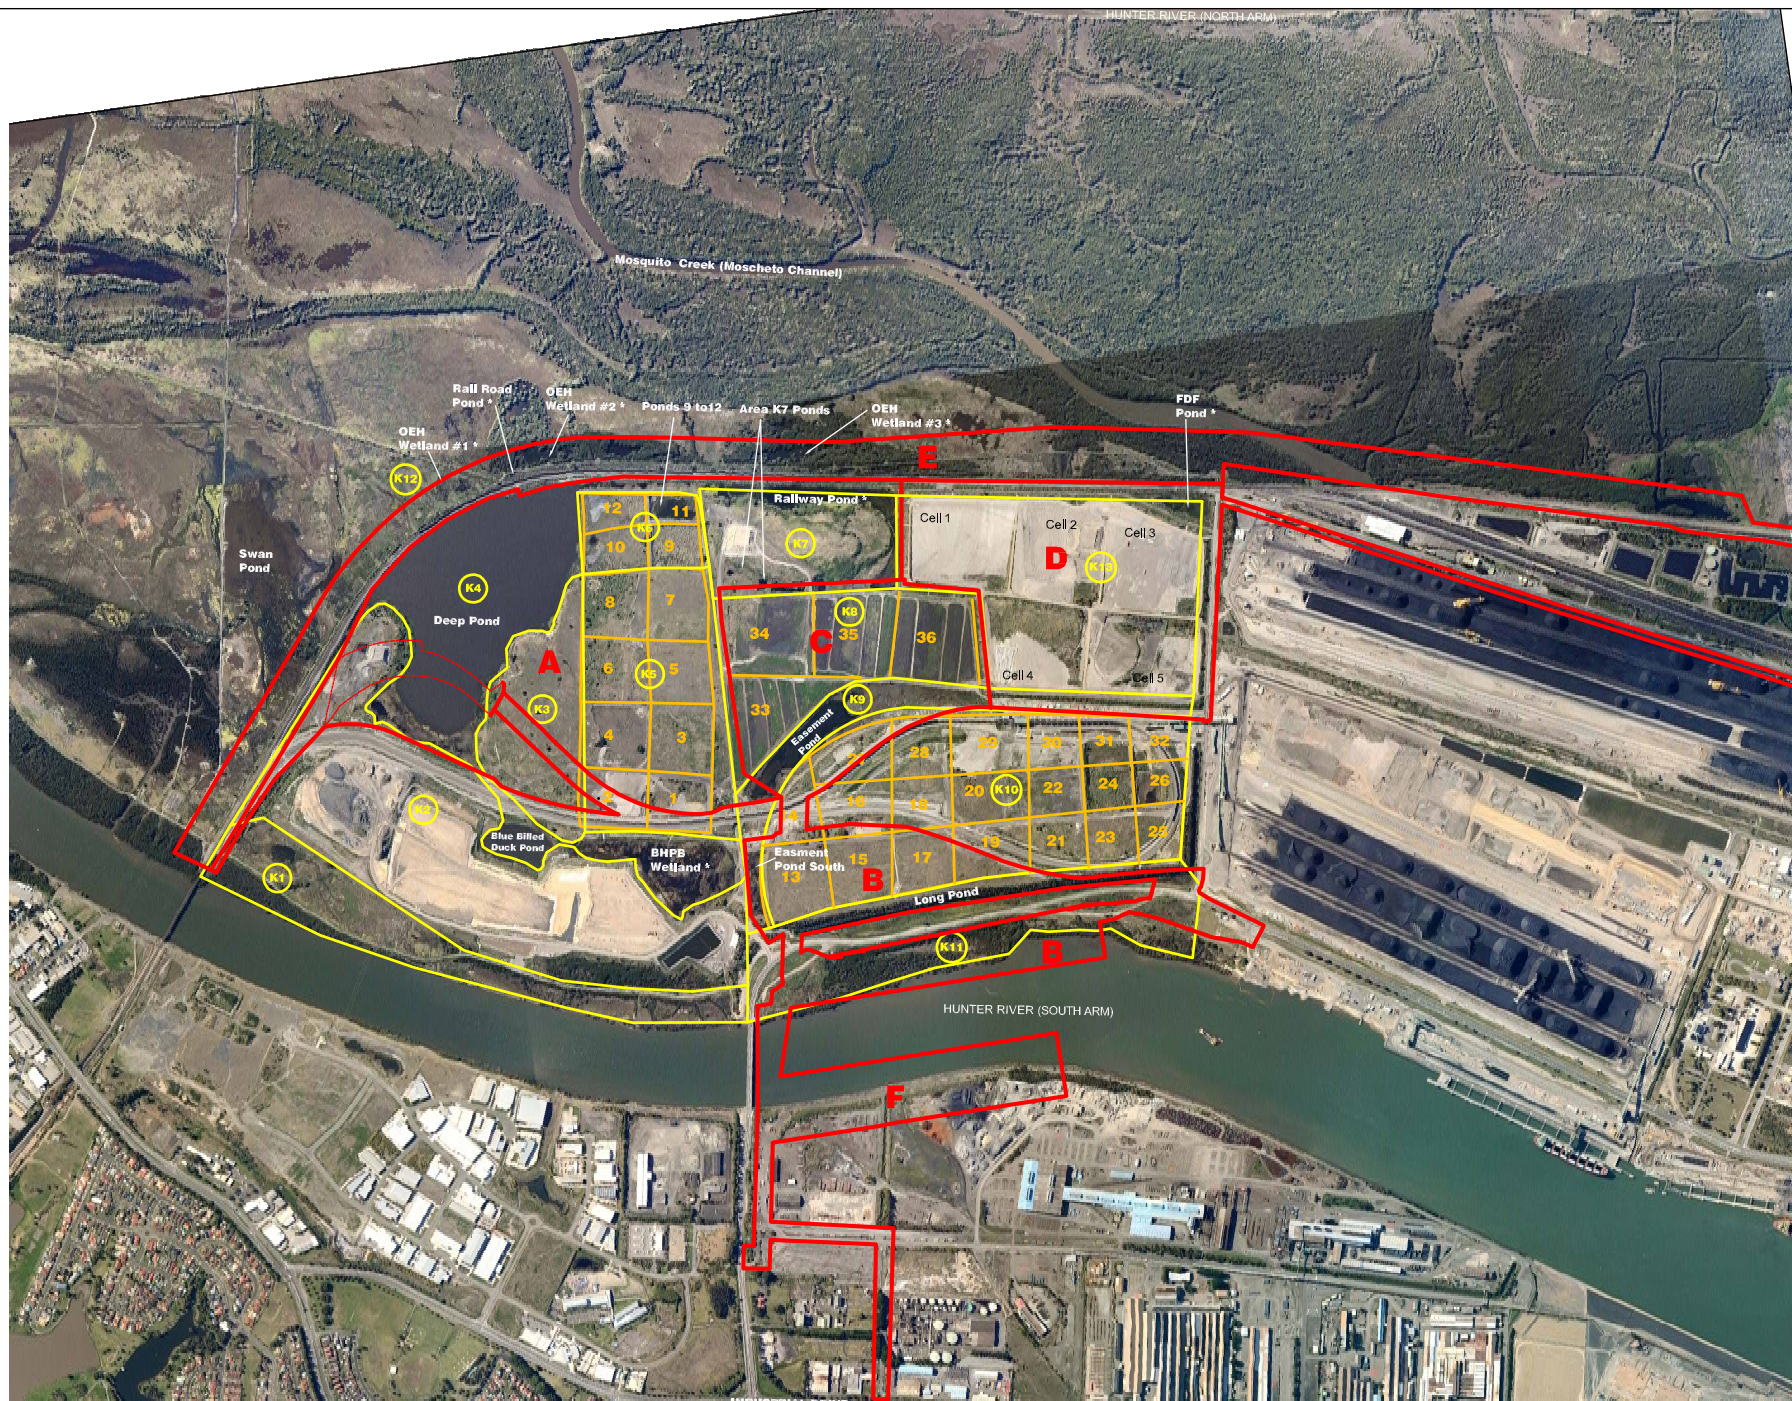

Appendix C

- Drawing 5.01 – Site Location Plan (Aerial with Sites, Ponds and Cells)
- Drawing 5.02 – Test Location Plan - Overall Site
- Drawing 5.03 – Test Location Plan – Pond 5
- Drawing 5.04 – Test Location Plan – South Arm
- Drawing 5.05 – 1954 Aerial Photo of T4 Site
- Drawing 5.06 – 1974 Aerial Photo of T4 Site
- Drawing 5.07 – Groundwater Contours - Upper Aquifer
 (Gauged 25 November 2010)
- Drawing 5.08 – Groundwater Contours - Lower Aquifer
 (Gauged 25 November 2010)
- Drawing 5.09 – Historical Emplacement of Wastes
- Drawing 5.10 – Contours of Base Level of Fill Level
- Drawing 5.11 – Contours of Top of Soft Clay Level
- Drawing 5.12 – Contours of Base of Soft Clay Level
- Drawing 5.13 – Isopachs of Soft Clay
- Drawing 5.14 – Contours of Top of Stiff Clay Level
- Drawing 5.15 – Contours of Bedrock Level
- Drawing 5.16 – Proposed Development and Section Locations
- Drawing 5.17 – Cross Section A
- Drawing 5.18 – Cross Section B
- Drawing 5.19 – Cross Section C
- Drawing 5.20 – Cross Section D
- Drawing 5.21 – Cross Section E
- Drawing 5.22 – Cross Section F
- Drawing 5.23 – Contours of Settlement at 25 years – No Ground
 Improvement – Current Proposed Stockyard Layout
- Drawing 5.24 – Contours of Settlement at 25 years – No Ground
 Improvement – Uniform Load of 140 kPa
- Drawing 5.25 – Contours of 90% Primary Consolidation Time
- Drawing 5.26 – Photo Location Plan
- Drawing 5.27 – Main Areas of Contamination Hot Spots
- Drawing 5.28 – Main Areas of Contamination Hot Spots – Pond 5
- Drawing 5.29 – Main Areas of Contamination Hot Spots – Site B
- Drawing 5.30 – Asbestos Disposal Area
- Drawing KL283732 (Rev B, Sheet No. 1) – Reclamation Strategy Plan
 (Aurecon Hatch)



LEGEND

- Approximate T4 Project Area
- B Site Designation
- K5 Area Number
- 1 Pond Number

Cell 2 FDF Cell Number
Drawing based on Aerial Photograph dated 17.09.11
* - Indicates naming convention adopted for the purposes of the T4 Project investigation

