



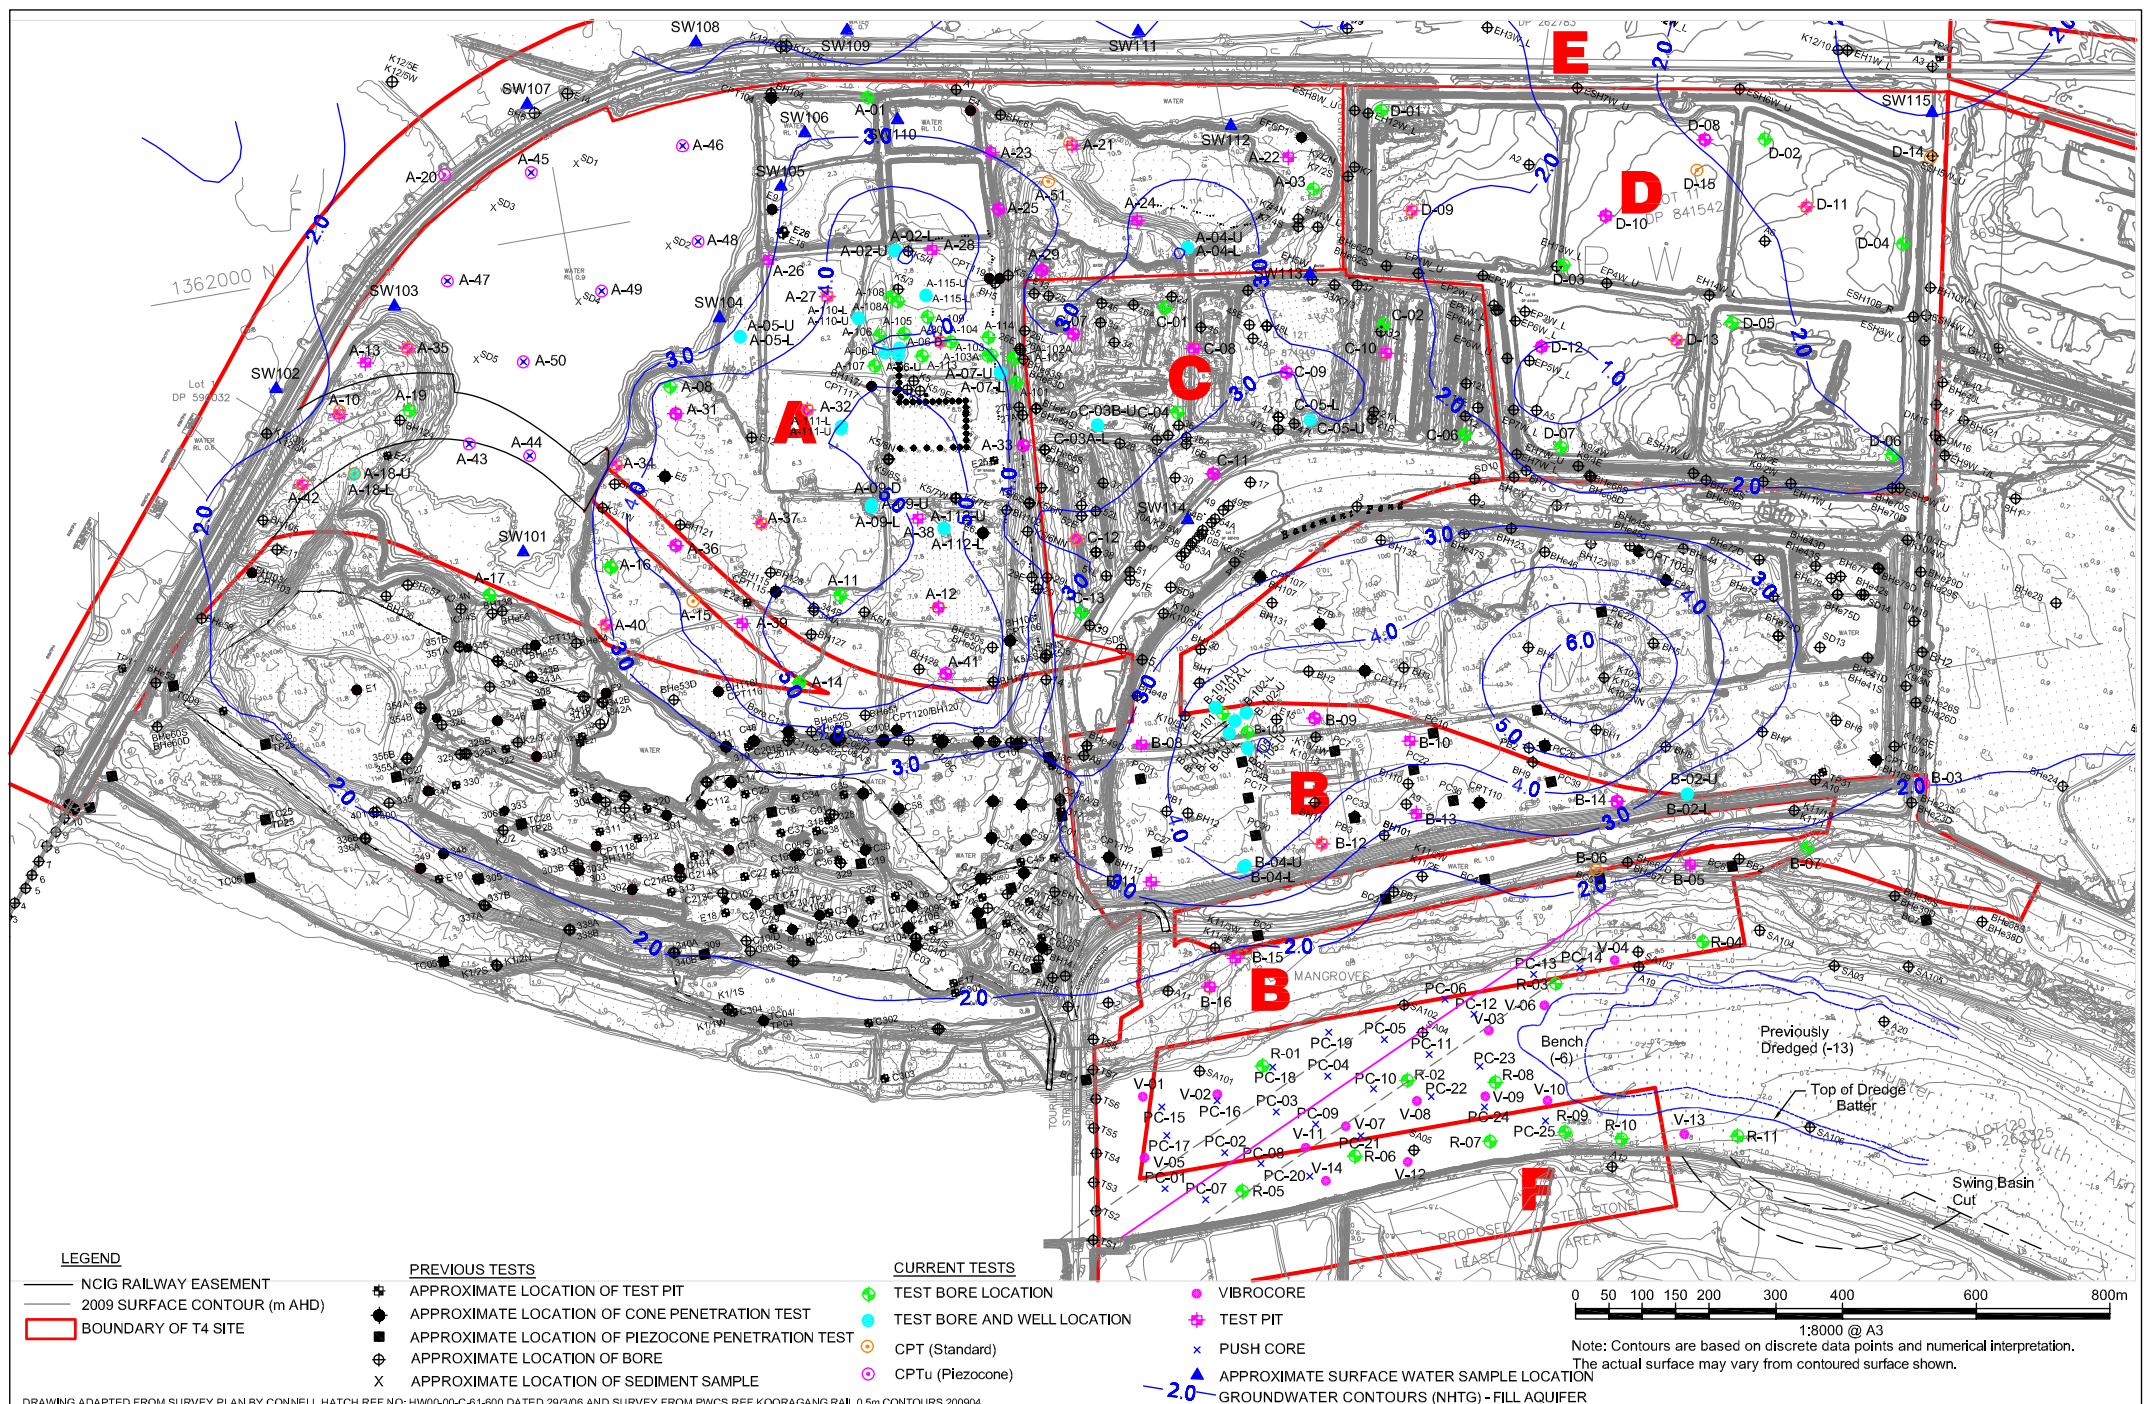

DRAWING ADAPTED FROM SURVEY PLAN BY CONNELL HATCH REF NO: HW00-00-C-61-600 DATED 29/03/06 AND SURVEY FROM PWCS REF KOORAGANG RAIL 0.5m CONTOURS 2009/04



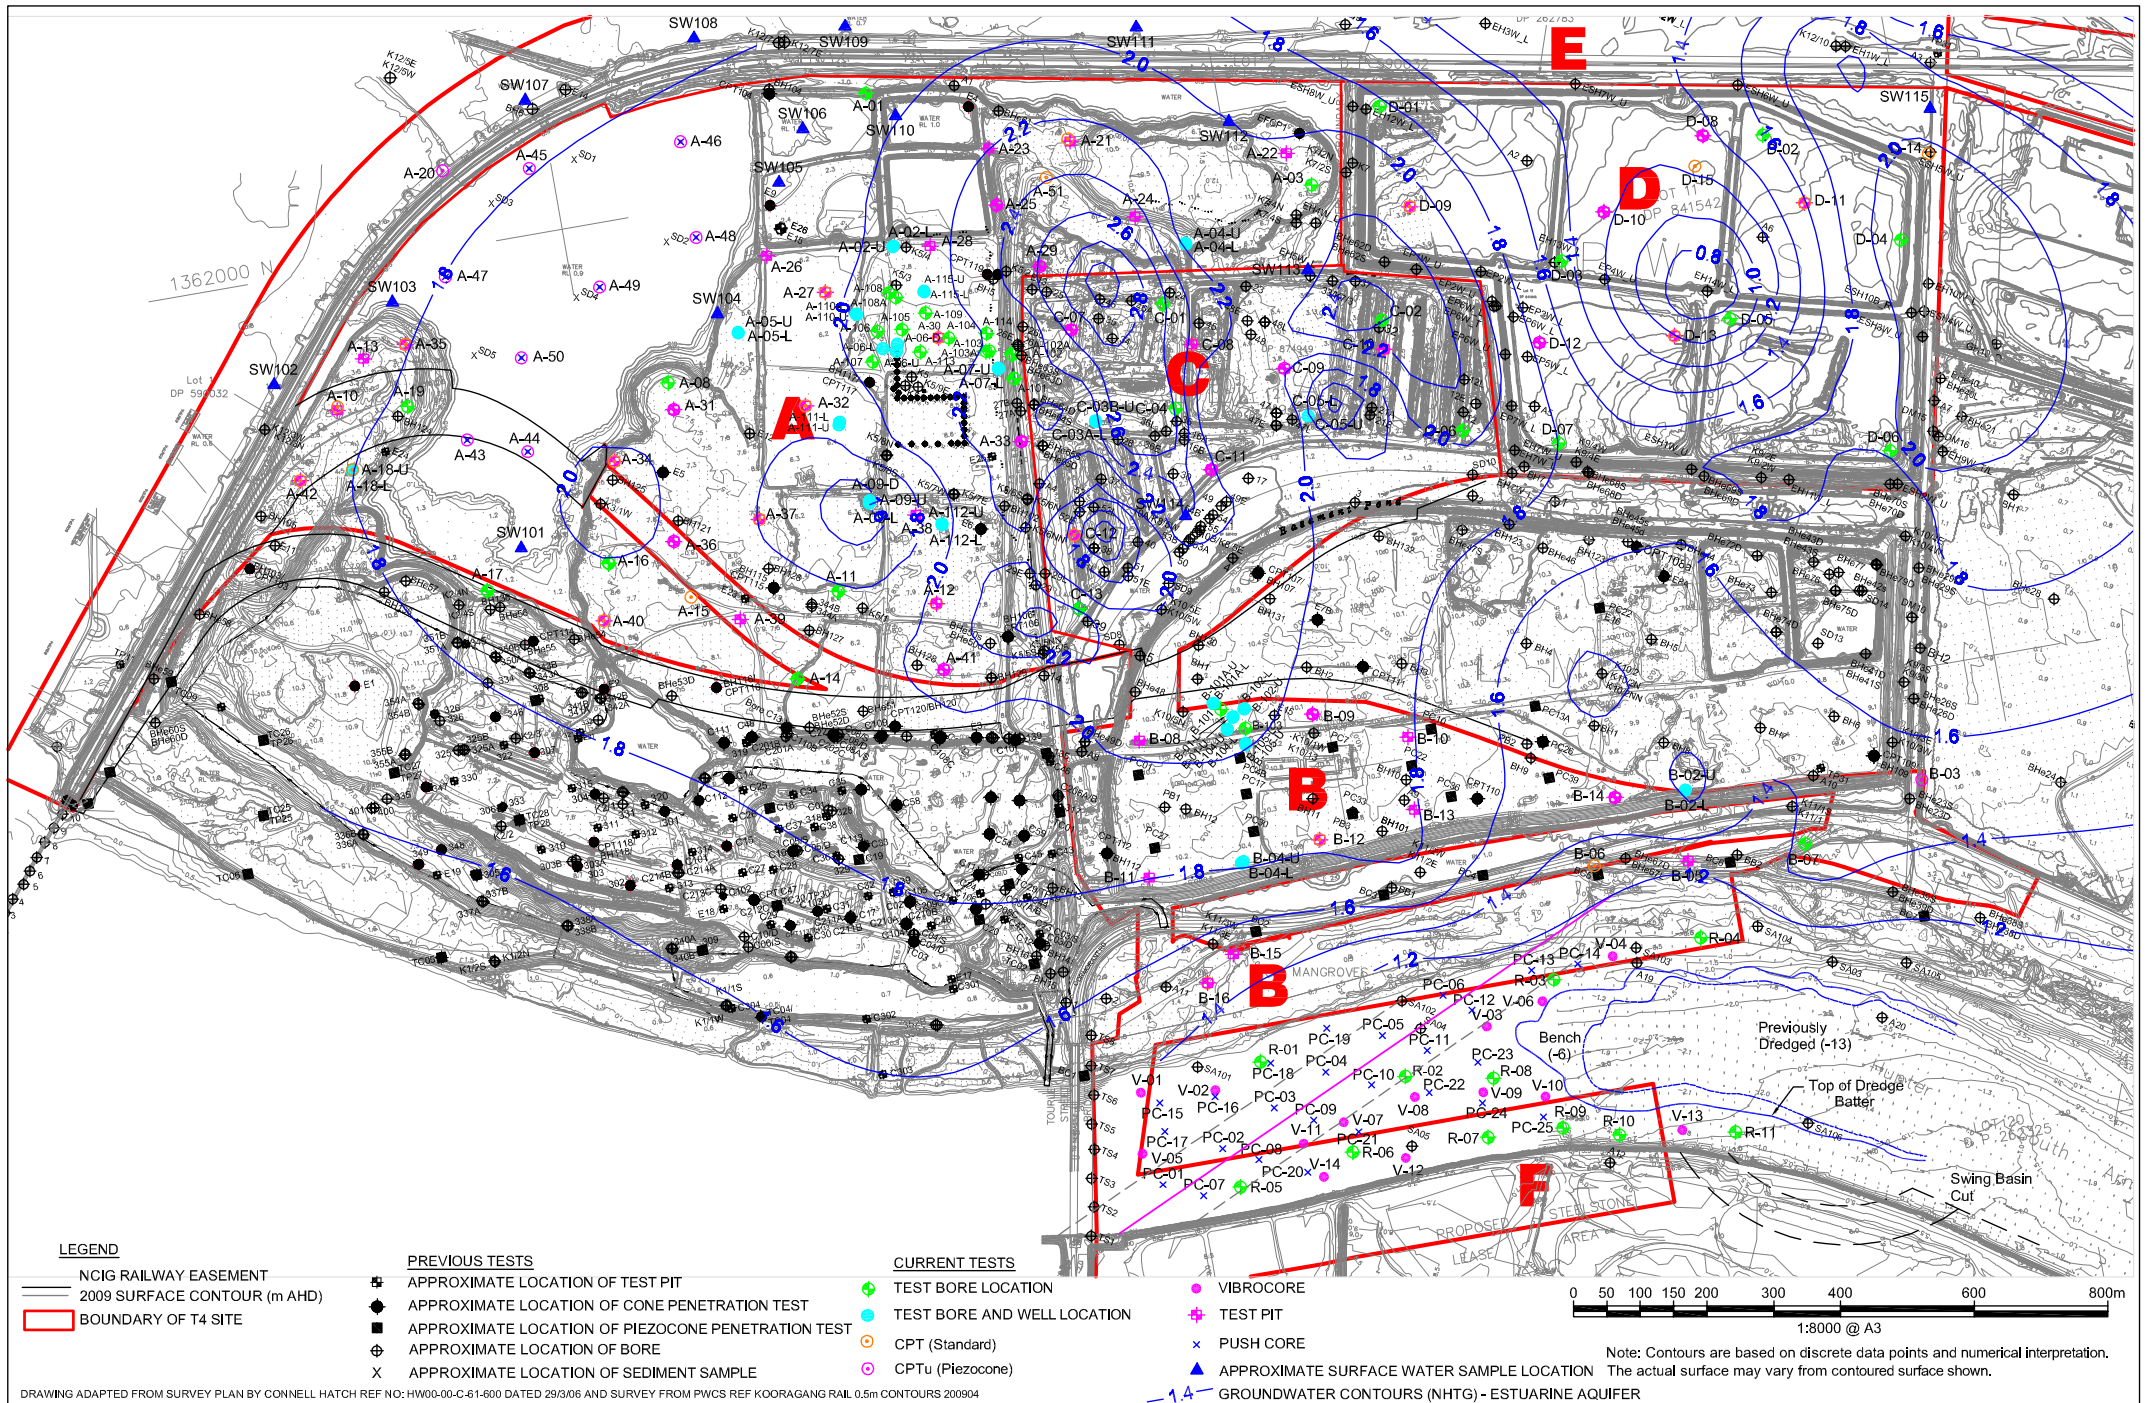

DRAWING ADAPTED FROM SURVEY PLAN BY CONNELL HATCH REF NO: HW00-00-C-61-600 DATED 29/3/06 AND SURVEY FROM PWCS REF KOORAGANG RAIL 0.5m CONTOURS 2009/04

