

ROOF	RL 157.90
	3500
	600
RL 157.30	
LEVEL 06	RL 153.80
	3100
LEVEL 05	RL 150.70
	3100
LEVEL 04	RL 147.60
	3100
LEVEL 03	RL 144.50
	3100
LEVEL 02	RL 141.40
	3100
LEVEL 01	RL 138.30
	3300
LEVEL B1	RL 135.00
	3100
LEVEL B2	RL 131.90
	3100
LEVEL B3	


Note:
All balconies in the proposed design are open balconies

IMPORTANT NOTES:
Do not scale from drawings. All dimensions to be checked on site before commencement of work. All discrepancies to be brought to the attention of the Architect. Larger scale drawings and written dimensions take preference. This drawing is copyright and the property of the author, and must not be retained, copied or used without the express authority of MARCHESE + PARTNERS INTERNATIONAL PTY. LTD.

REVISION	DATE	DESCRIPTION	BY
P	27.11.14	APPROVED BY LEC	PS
Q	27.02.15	FOR SECTION 34 CONFERENCE	PS
S	04.05.15	SUBMISSION TO LEC	PS
T	31.07.15	SUBMISSION TO LEC	PS
T	04.09.15	SUBMISSION TO LEC	PS
U	11.12.15	SUBMISSION TO LEC	PS

marchesepartners

Marchese Partners International Pty Ltd
Level 1, 53 Walker Street, North Sydney, NSW 2060 Australia
P +61 2 9922 4375 F +61 2 9929 6786 E info@marchesepartners.com.au
www.marchesepartners.com.au
Sydney · Brisbane · Melbourne · Canberra · Guangzhou
ACN 098 552 151 ABN 20 098 552 151

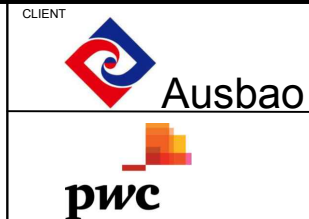

PROJECT
PROPOSED RESIDENTIAL DEVELOPMENT
AVON ROAD, PYMBLE

DRAWING TITLE
ELEVATION NORTH BUILDING 3

SCALE 1:200 @ A3	DATE 01.11.2012	DRAWN	CHECKED
JOB 12009	DRAWING MP 33.08	REVISION	U