


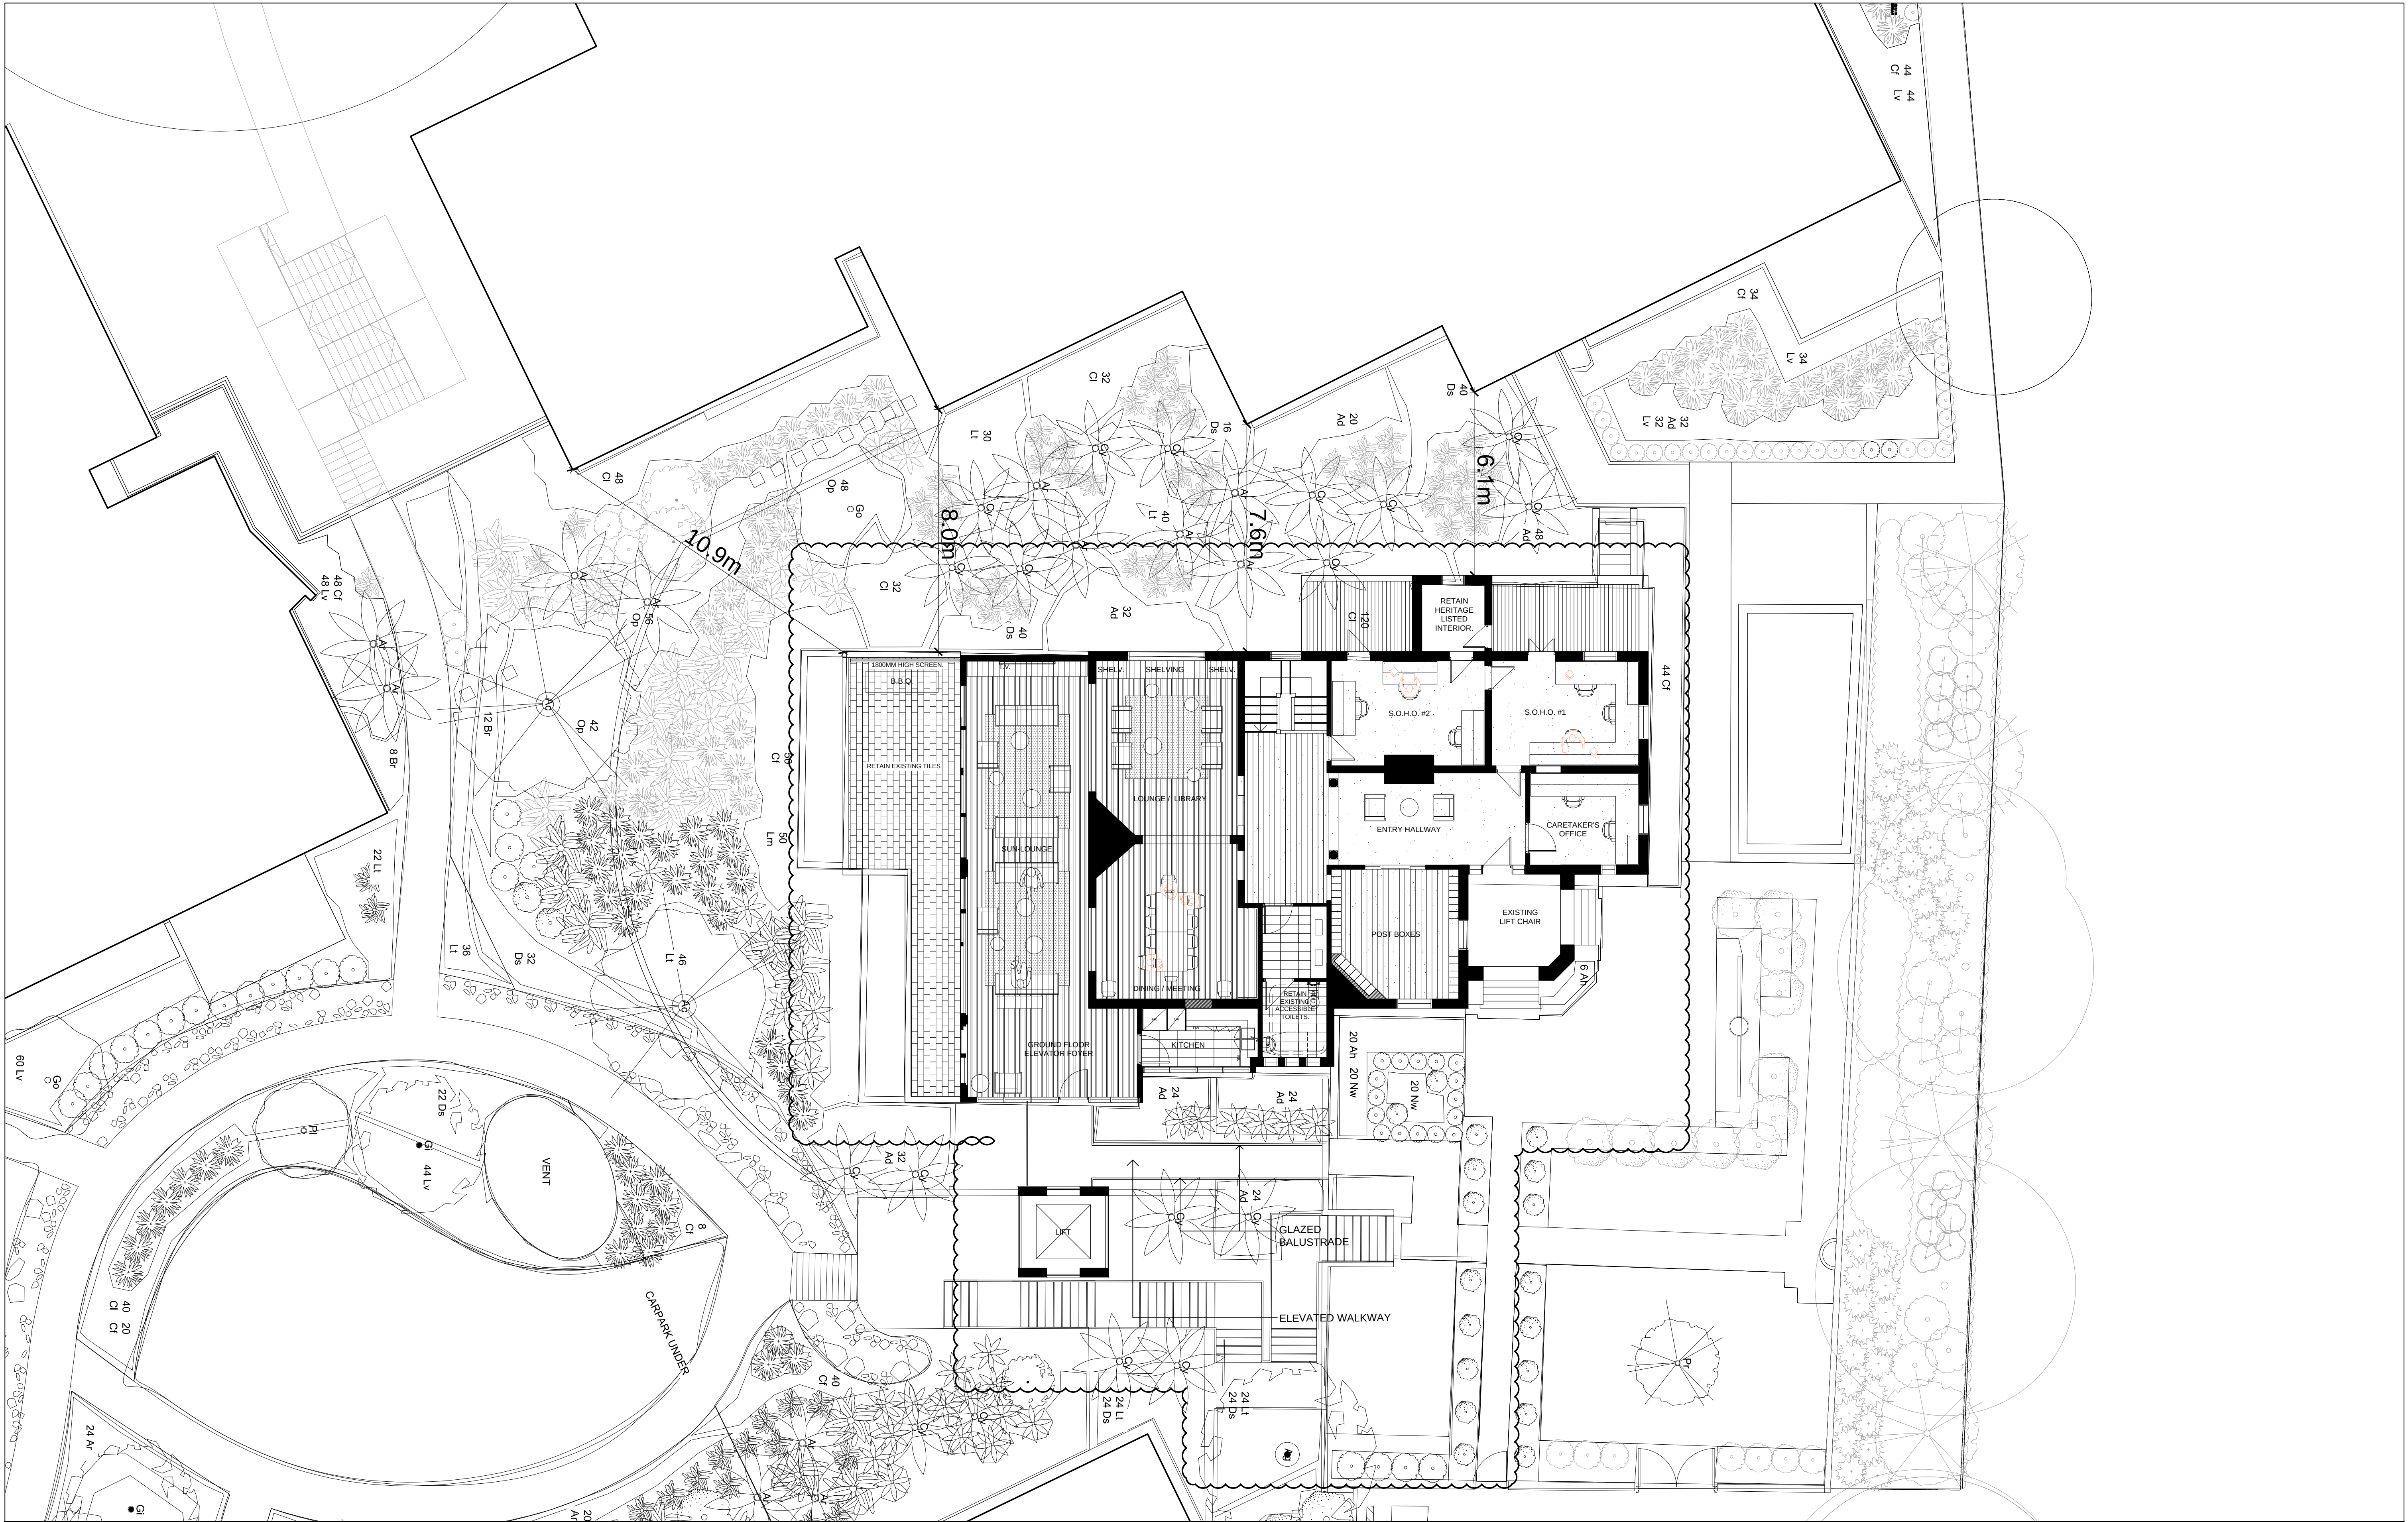

IMPORTANT NOTES:

Do not scale from drawings. All dimensions to be checked on site before commencement of work. All discrepancies to be brought to the attention of the Architect. Larger scale drawings and written dimensions take preference. This drawing is copyright and the property of the author, and must not be retained, copied or used without the express authority of MARCHESE + PARTNERS INTERNATIONAL PTY. LTD.

REVISION	DATE	DESCRIPTION	BY
P	27.11.14	APPROVED BY LEC	PS
Q	27.02.15	FOR SECTION 34 CONFERENCE	PS
S	04.05.15	SUBMISSION TO LEC	PS
T	31.07.15	SUBMISSION TO LEC	PS
T extension	04.09.15	SUBMISSION TO LEC	PS
U	11.12.15	SUBMISSION TO LEC	PS
V	22.06.16	ISSUED FOR SECTION 75W APPLICATION	AK
W	15.08.16	ISSUED FOR SECTION 75W APPLICATION	JL

marchesepartners

Marchese Partners International Pty Ltd
Level 1, 53 Walker Street, North Sydney, NSW 2060 Australia
P +61 2 9922 4375 F +61 2 9929 5786 E info@marchesepartners.com.au
www.marchesepartners.com.au
Sydney · Brisbane · Melbourne · Canberra · Guangzhou
ACN 098 552 151 ABN 20 098 552 151

CLIENT

Ausbao

PROJECT

PROPOSED RESIDENTIAL DEVELOPMENT
AVON ROAD, PYMBLE

DRAWING TITLE

HERITAGE _ PROPOSED GROUND LEVEL

SCALE 1:200 @ A3	DATE 01.11.2012	DRAWN PS	CHECKED JB
JOB 12009	DRAWING MP 52.02	REVISION W	