






NSW GOVERNMENT
Planning

Issued under the Environmental Planning and Assessment Act 1979

Approved Section 75W Modification Application

No. 1 granted on the 4 November 2016

in respect to MP 10-0919

Signed [Signature]



Sheet No. 29 of 68

IMPORTANT NOTES:
Do not scale from drawings. All dimensions to be checked on site.
Commencement of work. All discrepancies to be brought to the
attention of the Architect. Larger scale drawings and written
instructions take preference. This drawing is copyright and the
property of the author, and must not be retained, copied or used
without the express authority of MARCHESE + PARTNERS
INTERNATIONAL PTY. LTD.

REVISION	DATE	DESCRIPTION	BY
P	27.11.14	APPROVED BY LEG	PS
S	04.05.15	SUBMISSION TO LEG	PS
T	31.07.15	SUBMISSION TO LEG	PS
T	04.09.15	SUBMISSION TO LEG	PS
U	11.12.15	SUBMISSION TO LEG	PS
V	22.06.16	ISSUED FOR SECTION 75W APPLICATION	AK
W	15.08.16	ISSUED FOR SECTION 75W APPLICATION	JL

marchesepartners

Marchese Partners International Pty Ltd
Level 1, 53 Walker Street, North Sydney, NSW 2060 Australia
P +61 2 9922 4375 F +61 2 9929 5786 E info@marchesepartners.com.au
www.marchesepartners.com.au
Sydney · Brisbane · Melbourne · Canberra · Guangzhou
ACN 098 552 151 ABN 20 098 552 151

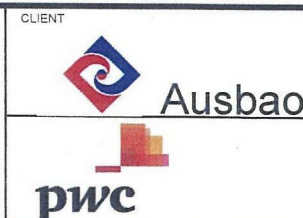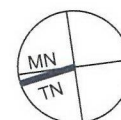

PROJECT
**PROPOSED RESIDENTIAL
DEVELOPMENT
AVON ROAD, PYMBLE**

DRAWING TITLE
**BUILDING 4
FIRST FLOOR +150.70**

SCALE 1:100 @ A1 1:200 @ A3	DATE 01.11.2012	DRAWN PS	CHECKED JB
JOB 12009	DRAWING MP 31.23	REVISION W	



NSW GOVERNMENT
Planning

Issued under the Environmental Planning and Assessment Act 1979

Approved Section 75W Modification Application

No. 1 granted on the 4 November 2016

in respect to MP 10-0219

Signed: [Signature]

Sheet No. 30 of 68

IMPORTANT NOTES:
Do not scale from drawings. All dimensions to be checked on site.
Commencement of work. All discrepancies to be brought to the
attention of the Architect. Larger scale drawings and written
instructions take preference. This drawing is copyright and the
property of the author, and must not be retained, copied or used
without the express authority of MARCHESE + PARTNERS
INTERNATIONAL PTY. LTD.

REVISION	DATE	DESCRIPTION	BY
P	27.11.14	APPROVED BY LEC	PS
D	27.02.15	FOR SECTION 34 CONFERENCE	PS
S	04.05.15	SUBMISSION TO LEC	PS
T	31.07.15	SUBMISSION TO LEC	PS
T	04.09.15	SUBMISSION TO LEC	PS
U	11.12.15	SUBMISSION TO LEC	PS
V	22.08.16	ISSUED FOR SECTION 75W APPLICATION	AK
W	15.08.16	ISSUED FOR SECTION 75W APPLICATION	JL

marchesepartners

Marchese Partners International Pty Ltd
Level 1, 53 Walker Street, North Sydney, NSW 2060 Australia
P +61 2 9922 4375 F +61 2 9929 5786 E info@marchesepartners.com.au
www.marchesepartners.com.au
Sydney · Brisbane · Melbourne · Canberra · Guangzhou
ACN 098 552 151 ABN 20 098 552 151



CLIENT



Ausbao




PROJECT

PROPOSED RESIDENTIAL
DEVELOPMENT
AVON ROAD, PYMBLE

DRAWING TITLE


BUILDING 4
SECOND FLOOR +153.80

SCALE	DATE	DRAWN	CHECKED
1:100 @ A1 1:200 @ A3	01.11.2012	PS	JB
JOB	DRAWING	REVISION	
12009	MP 31.24	W	

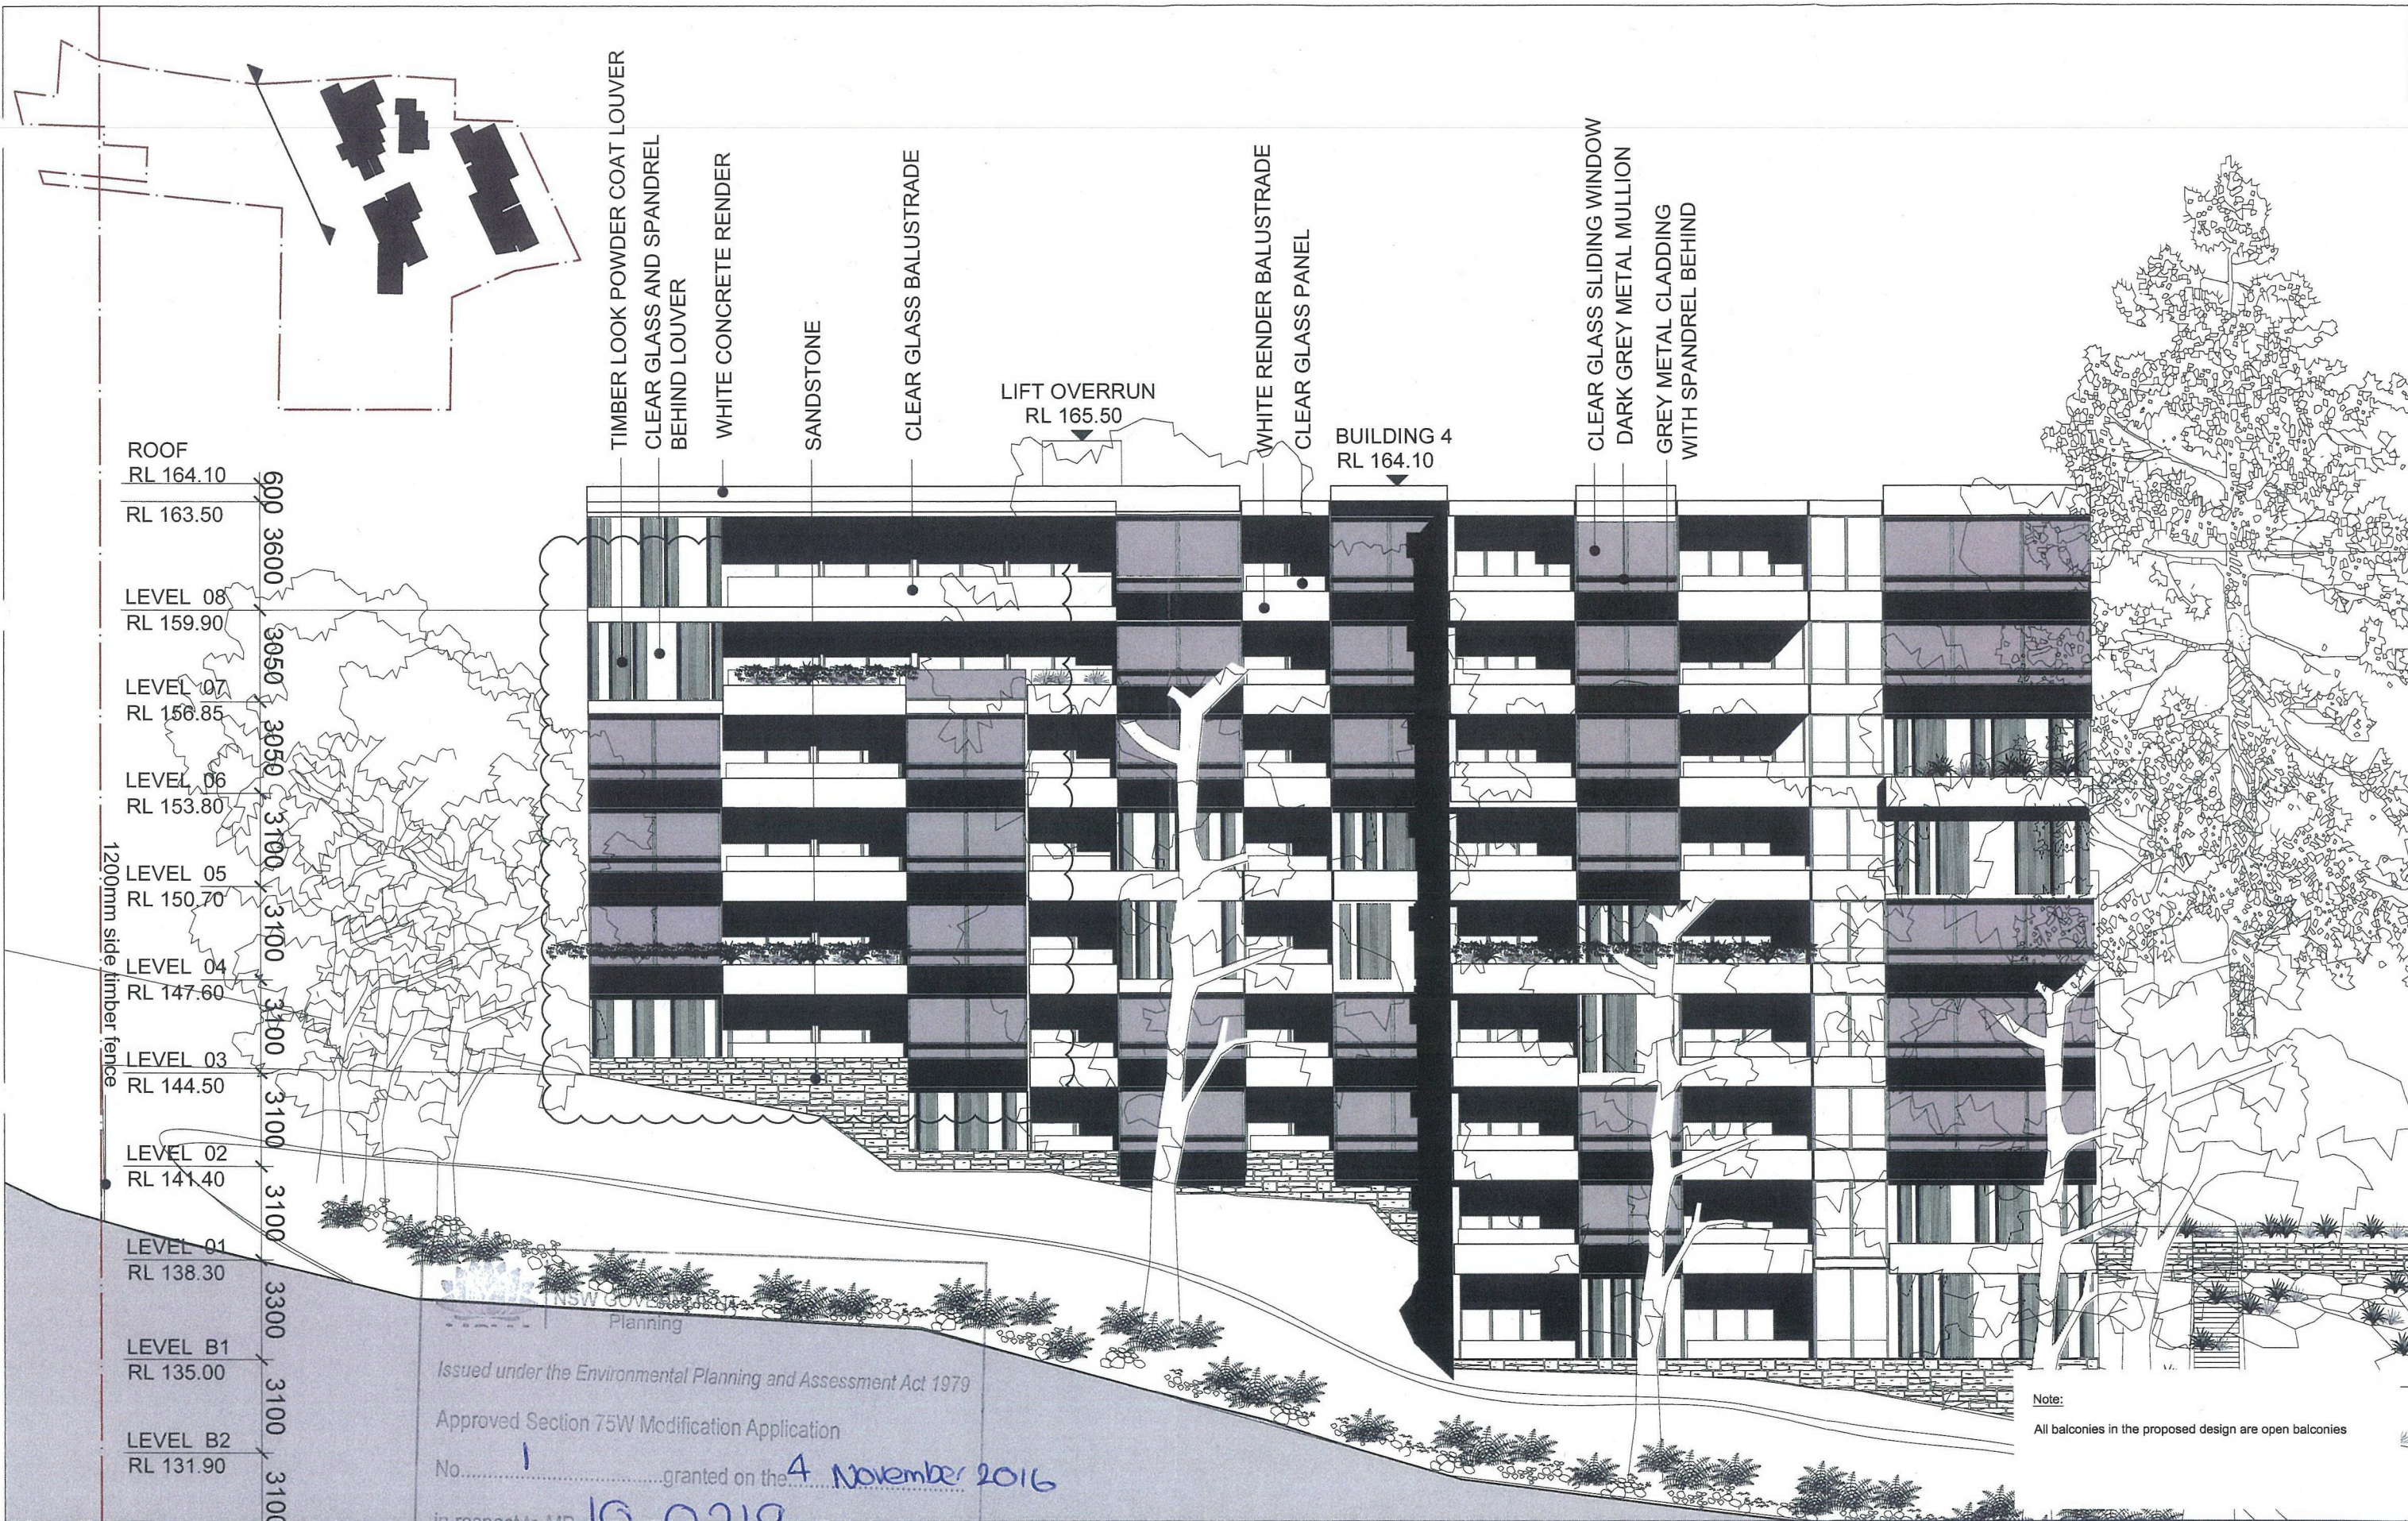

Note:
All balconies in the proposed design are open balconies

IMPORTANT NOTES: Do not scale from drawings. All dimensions to be checked on site before commencement of work. All discrepancies to be brought to the attention of the Architect. Larger scale drawings and written dimensions take preference. This drawing is copyright and the property of the author, and must not be retained, copied or used without the express authority of MARCHESE + PARTNERS INTERNATIONAL PTY. LTD.	REVISION DATE DESCRIPTION BY	31 of 68 APPROVED BY LEC FOR SECTION 34 CONFERENCE SUBMISSION TO DEC SUBMISSION TO DEC SUBMISSION TO DEC SUBMISSION TO DEC ISSUED FOR SECTION 75W APPLICATION	


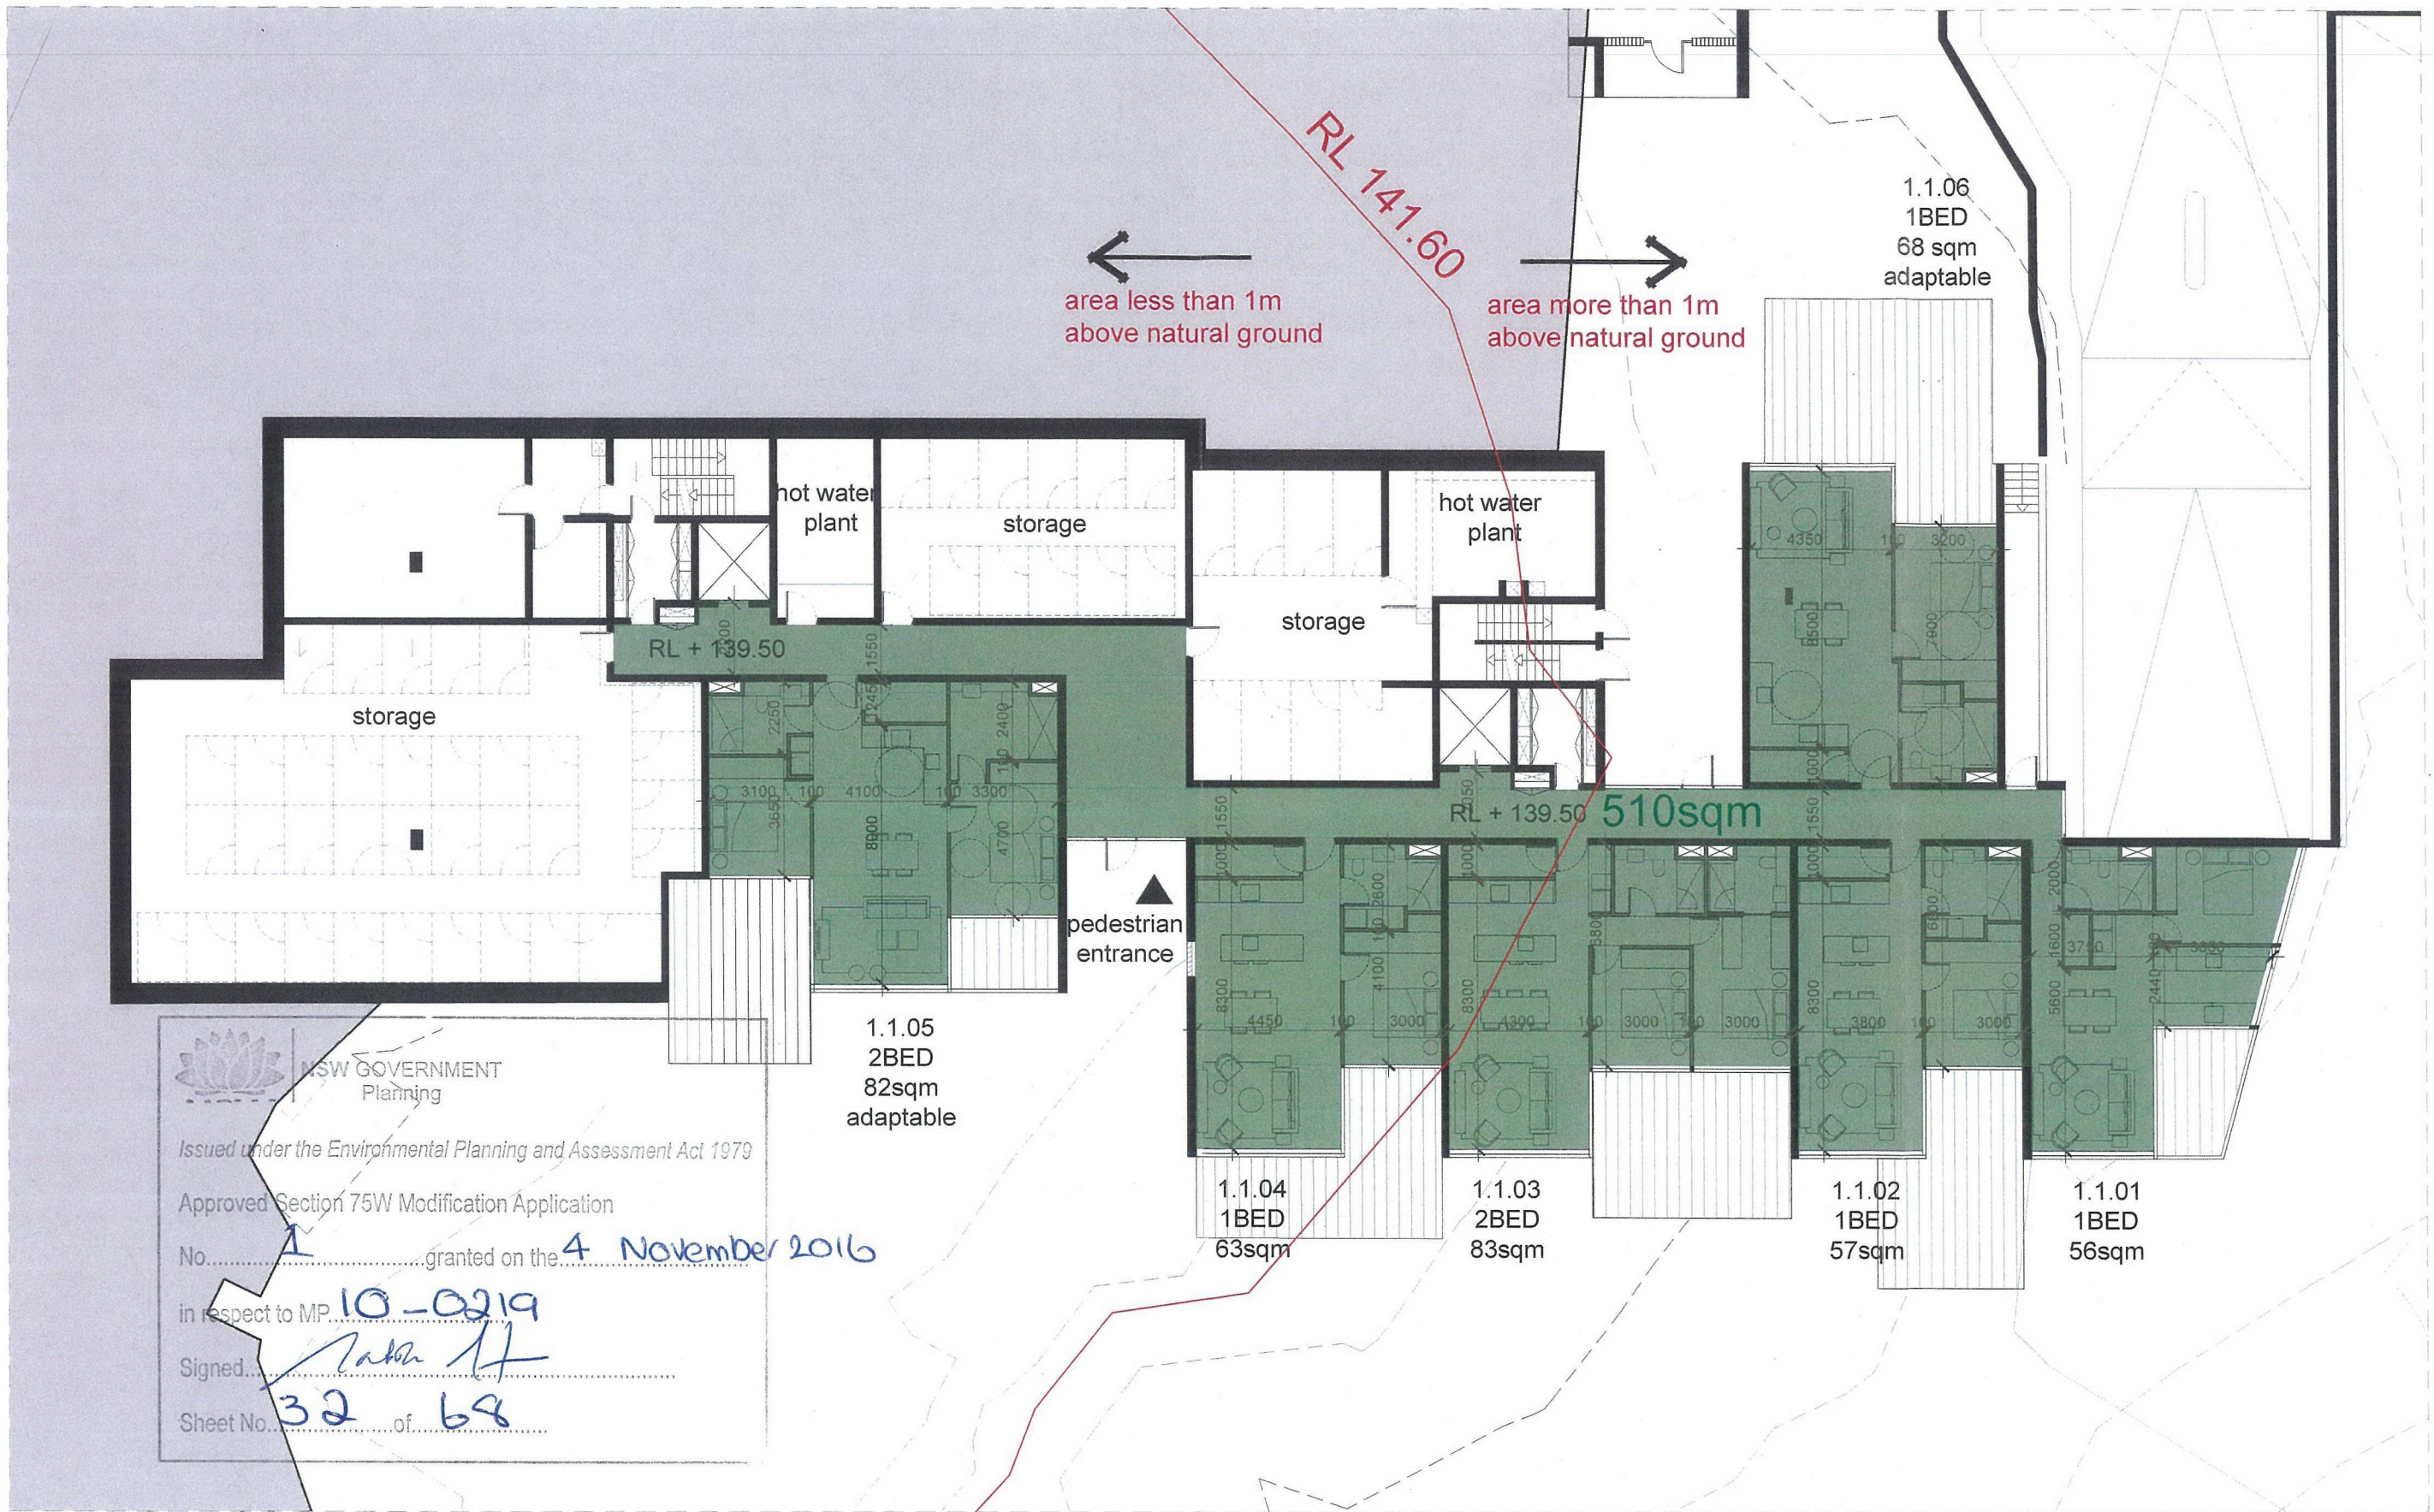


IMPORTANT NOTES:
Do not scale from drawings. All dimensions to be checked on site.
No commencement of work. All discrepancies to be brought to the
in of the Architect. Larger scale drawings and written
ions take preference. This drawing is copyright and the
ty of the author, and must not be retained, copied or used
without the express authority of MARCHESE + PARTNERS
INTERNATIONAL PTY. LTD.

REVISION	DATE	DESCRIPTION	BY
P	27.11.14	APPROVED BY LEC	PS
Q	27.02.15	FOR SECTION 34 CONFERENCE	PS
S	04.05.15	SUBMISSION TO LEC	PS
T	31.07.15	SUBMISSION TO LEC	PS
T	04.09.15	SUBMISSION TO LEC	PS
U	11.12.15	SUBMISSION TO LEC	PS
V	22.06.16	ISSUED FOR SECTION 75W APPLICATION	AK

marchesepartners

Marchese Partners International Pty Ltd
Level 1, 53 Walker Street, North Sydney, NSW 2060 Australia
P +61 2 9922 4375 F +61 2 9929 5786 E info@marchesepartners.com.au
www.marchesepartners.com.au
Sydney · Brisbane · Melbourne · Canberra · Guangzhou
ACN 098 552 151 ABN 20 098 552 151

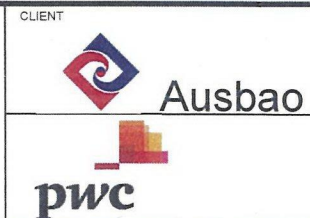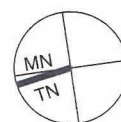


CLIENT

PROJECT

PROPOSED RESIDENTIAL
DEVELOPMENT
AVON ROAD, PYMBLE

DRAWING TITLE			
BUILDING 1 LOWER GROUND FLOOR +139.50			
SCALE 1:100 @ A1 1:200 @ A3	DATE 01.11.2012	DRAWN PS	CHECKED JB
JOB 12009	DRAWING MP 45.01	REVISION V	

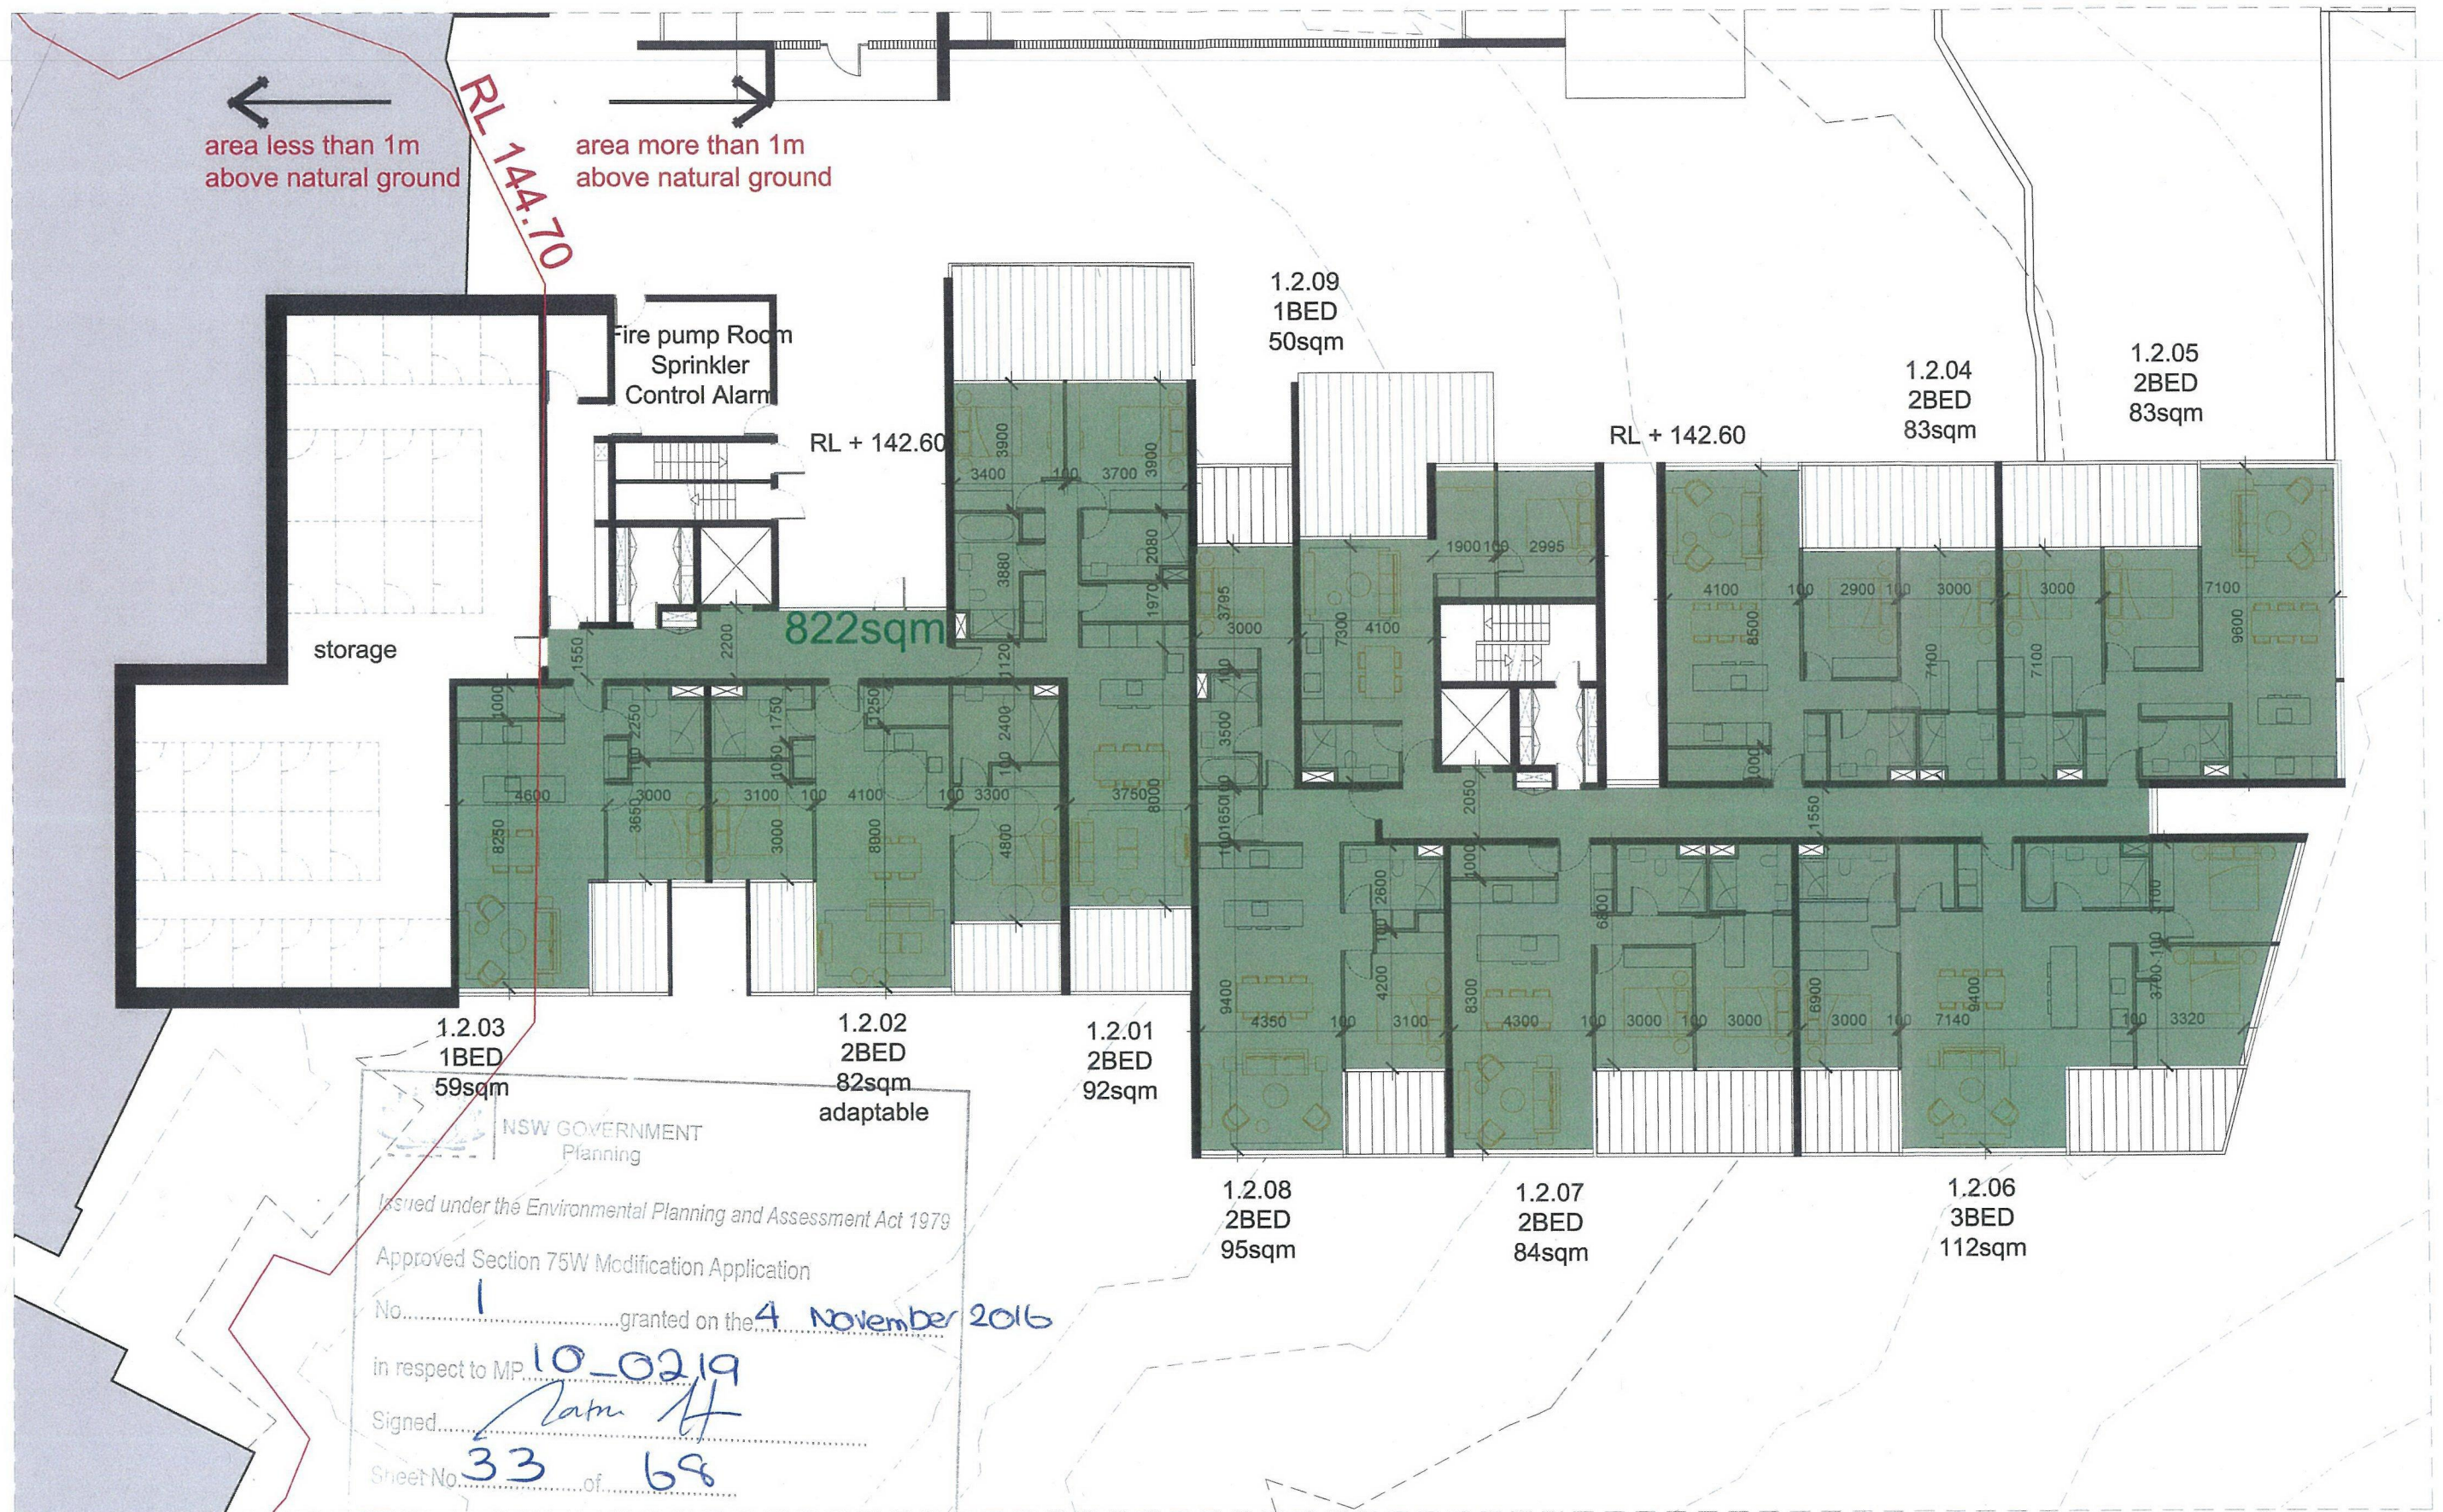


IMPORTANT NOTES:
Do not scale from drawings. All dimensions to be checked on site at commencement of work. All discrepancies to be brought to the attention of the Architect. Larger scale drawings and written instructions take precedence. This drawing is copyright and the property of the author, and must not be retained, copied or used without the express authority of MARCHESE + PARTNERS INTERNATIONAL PTY. LTD.


REVISION	DATE	DESCRIPTION	BY
P	27.11.14	APPROVED BY LEC	PS
Q	27.02.15	FOR SECTION 34 CONFERENCE	PS
S	04.05.15	SUBMISSION TO LEC	PS
T	31.07.15	SUBMISSION TO LEC	PS
U	04.09.15	SUBMISSION TO LEC	PS
V	11.12.15	SUBMISSION TO LEC	PS
W	22.08.16	ISSUED FOR SECTION 75W APPLICATION	AK

marchesepartners

Marchese Partners International Pty Ltd
Level 1, 53 Walker Street, North Sydney, NSW 2060 Australia
P +61 2 9922 4375 F +61 2 9929 5786 E info@marchesepartners.com.au
www.marchesepartners.com.au
Sydney · Brisbane · Melbourne · Canberra · Guangzhou
ACN 098 552 151 ABN 20 098 552 151

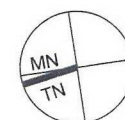

CLIENT

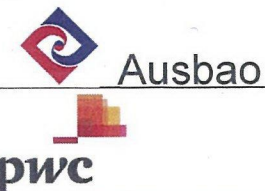

PROJECT

PROPOSED RESIDENTIAL
DEVELOPMENT
AVON ROAD, PYMBLE

DRAWING TITLE

BUILDING 1
GROUND FLOOR +142.60

SCALE	DATE	DRAWN	CHECKED
1:100 @ A1 1:200 @ A3	01.11.2012	PS	JB
JOB	DRAWING	REVISION	
12009	MP 45.02	V	