


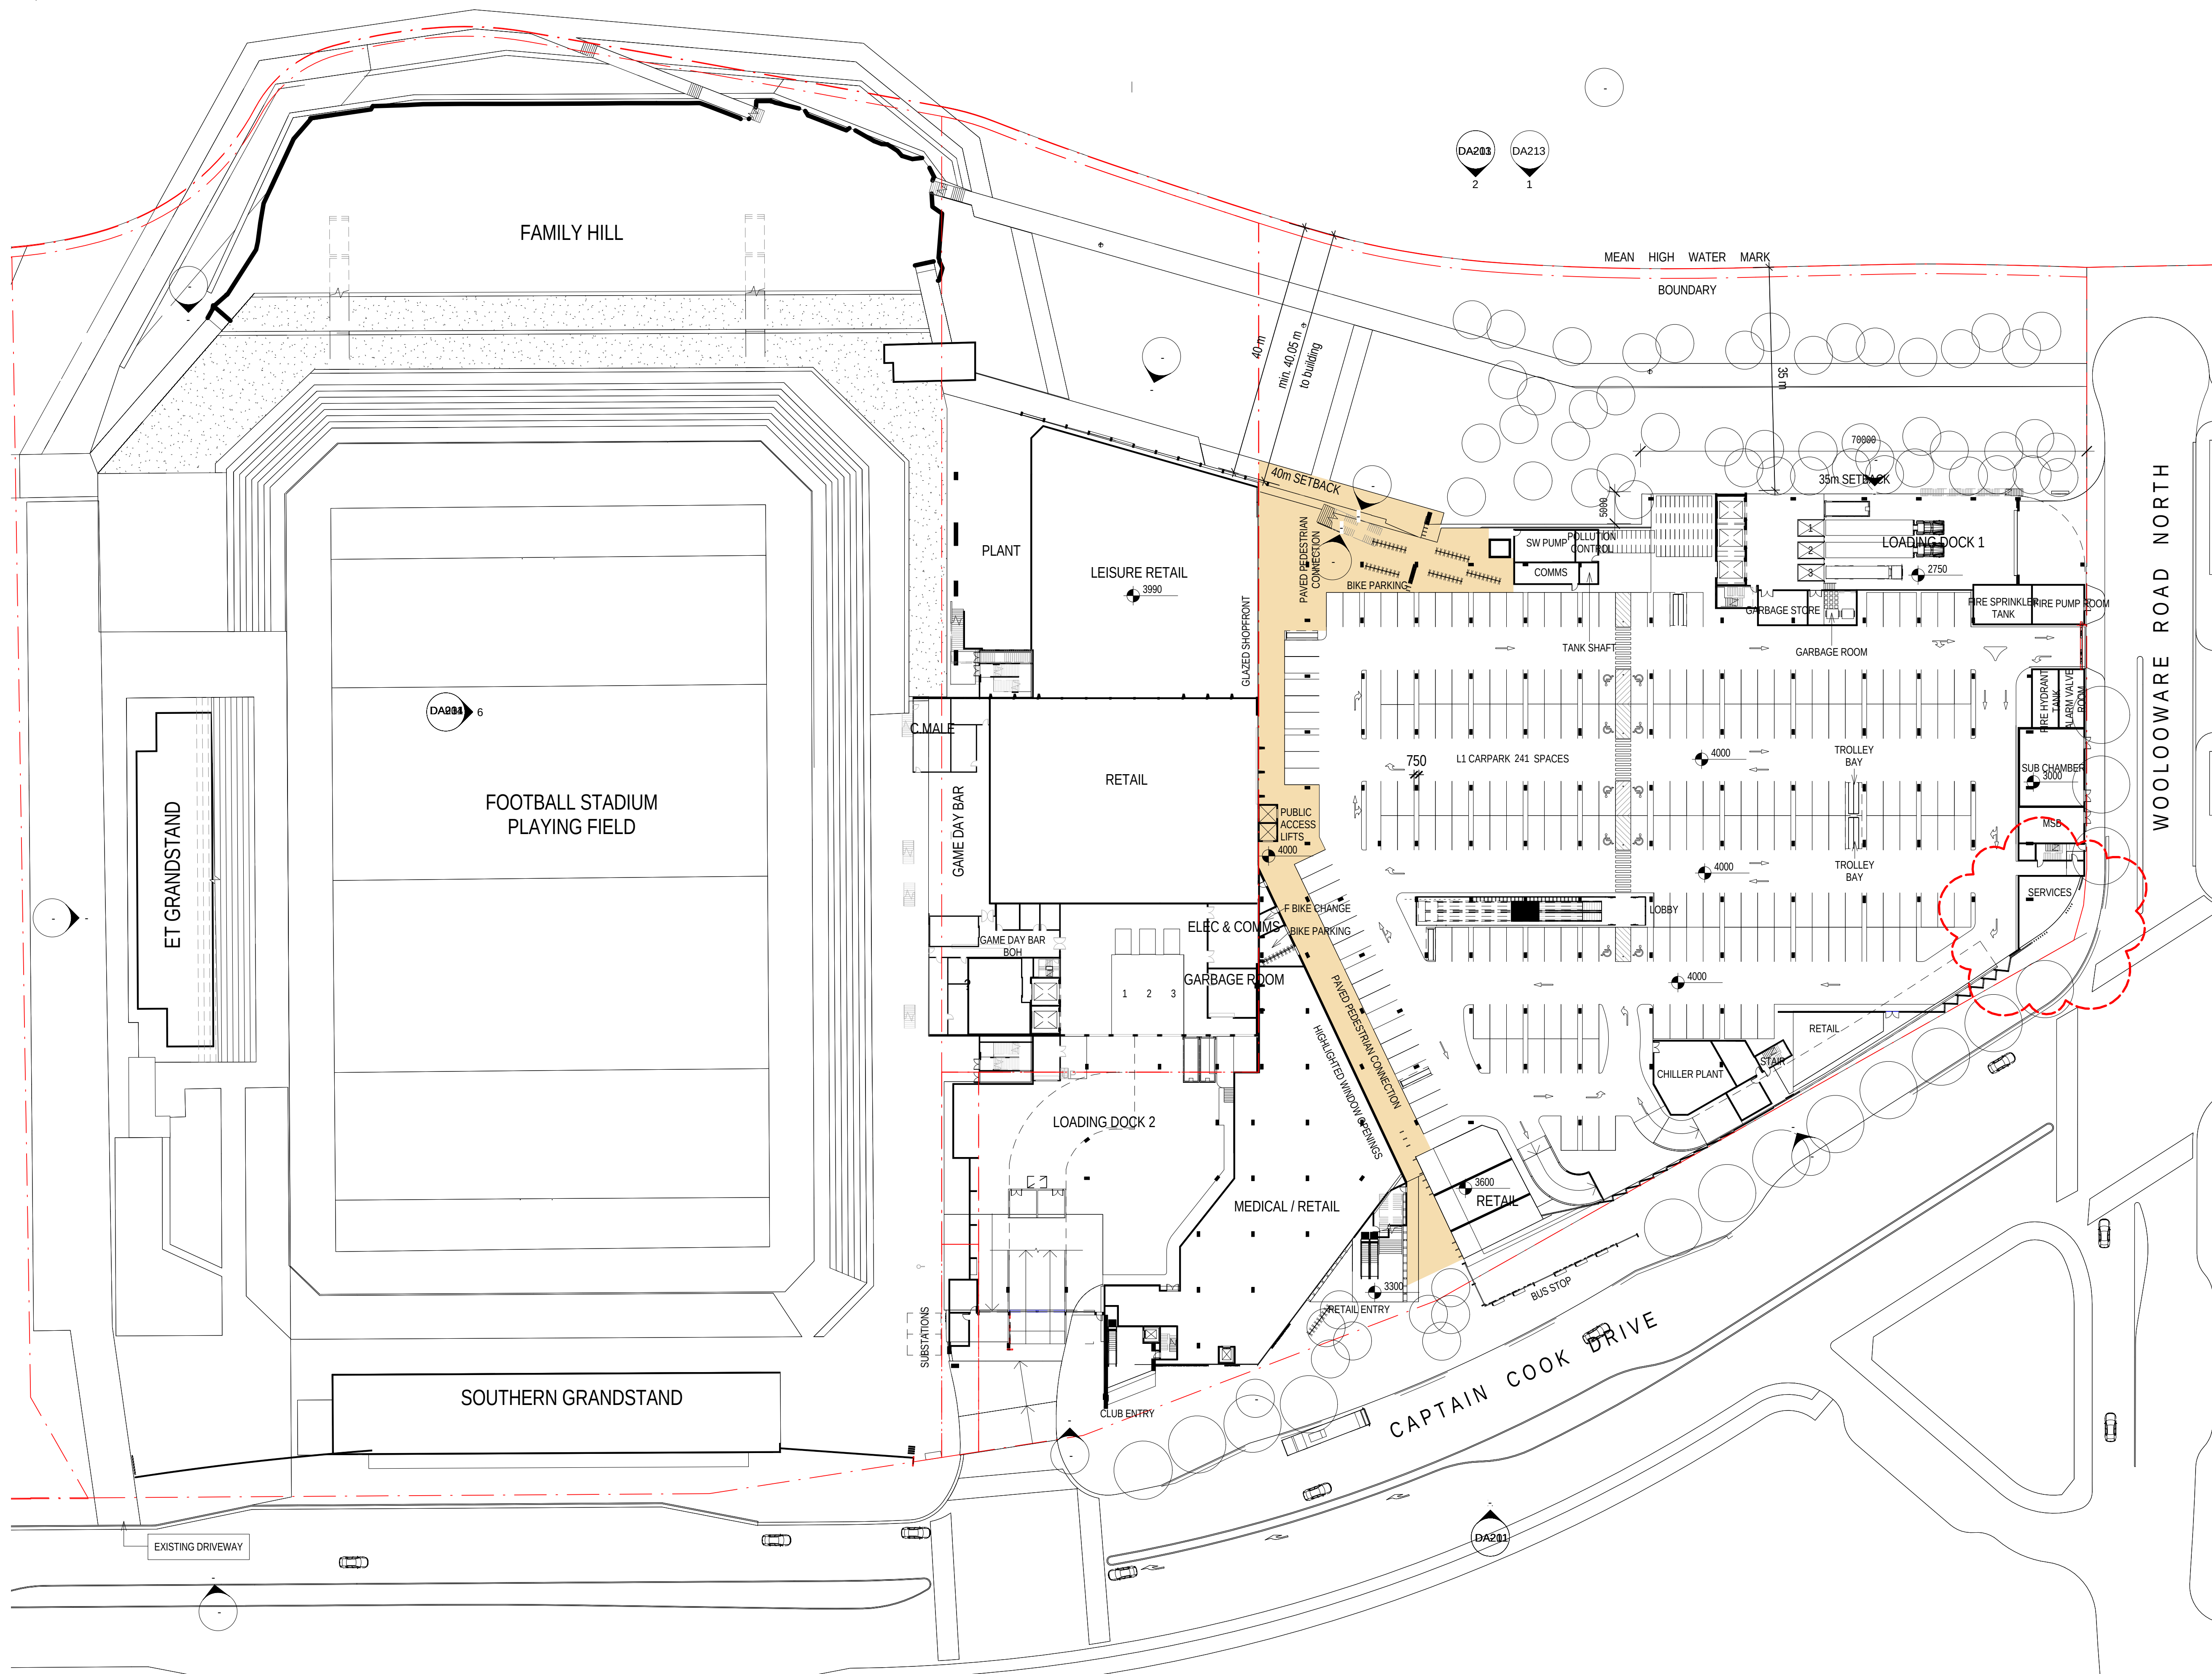

Status: PRELIMINARY

Nom. Architect: Bob Perry 3935

R-H\2010\20100176 Woollooware Bay Town
Centre\Drawings\Revit\Woollooware_Bay-Central


Print Date: 31/1/14 11:12:45 AM

Rev. Description: Date:

6	PPR ISSUE	23/05/2013
7	PPR ISSUE	23/05/2013
8	ISSUED FOR PAC REVIEW	02/08/2013
9	ISSUED FOR AUTHORITY APPROVAL	17/12/2013
10	ISSUED FOR AUTHORITY APPROVAL	14/01/2014
11	ISSUED FOR AUTHORITY APPROVAL	31/01/2014

1 DA202

MEAN HIGH WATER MARK IS SHOWN IN
ACCORDANCE WITH HARRISON FRIEDMAN &
ASSOCIATES PTY LTD SURVEY 40966DT V3.

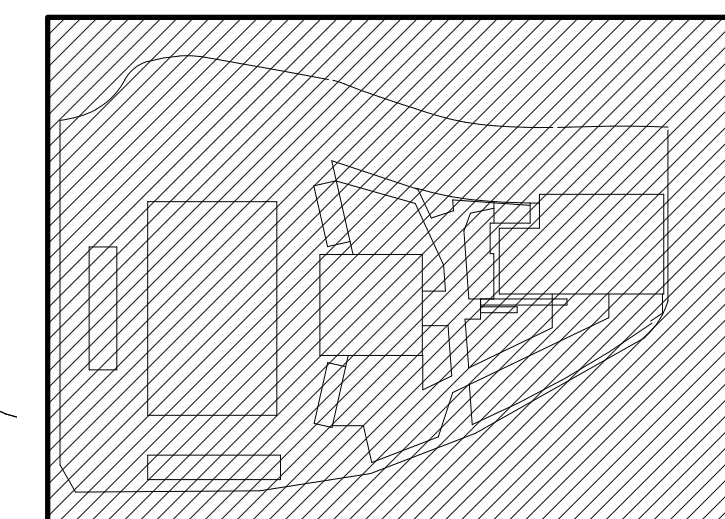

Scott
Carver


Scott Carver Pty Ltd
Level 8, 71 Macquarie Street
Sydney NSW 2000 Australia

Telephone +61 2 9957 3988
hello@scottcarver.com.au
www.scottcarver.com.au

Woollooware Bay Town Centre

Project
Client

Bluestone Capital Ventures No.1 Pty Ltd

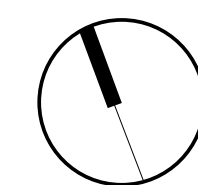

1 : 500 @ A1

0 5 10 15 20 50m

Reference No.
20100176

Discipline
Drawing No.
DA011

LEVEL 1 PLAN

Title
Rev.
11