



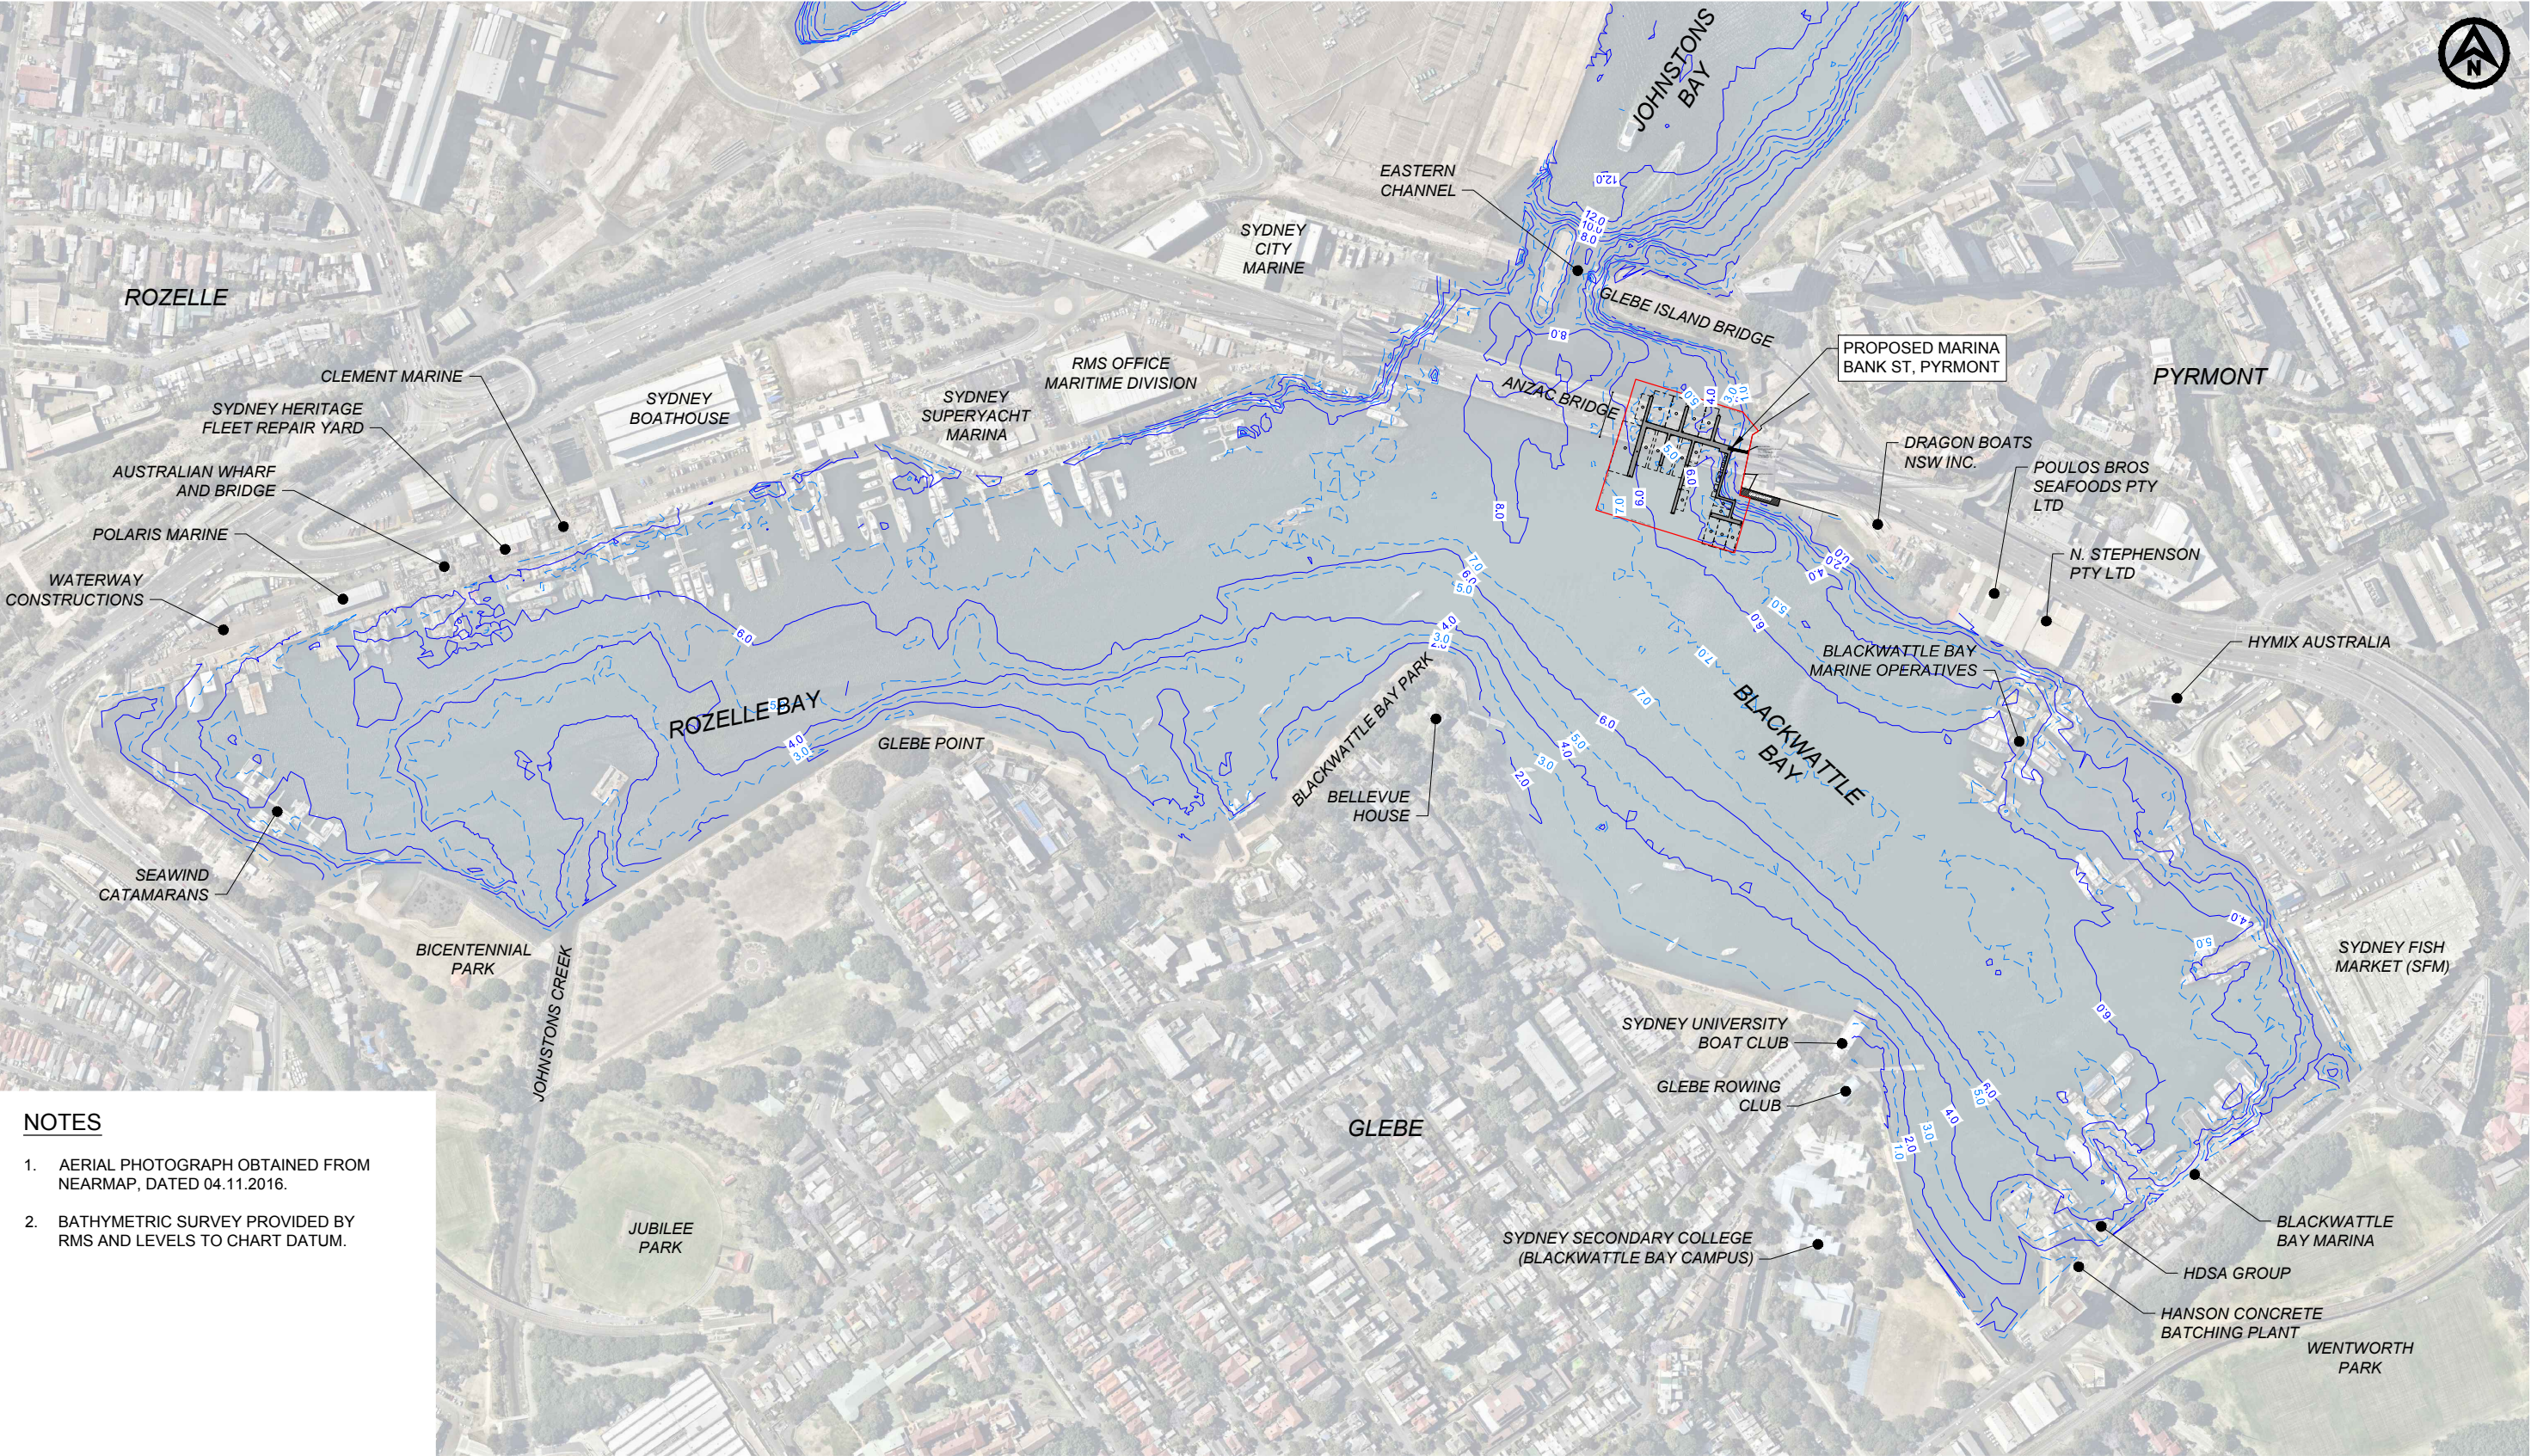


NOTES

1. AERIAL PHOTOGRAPH OBTAINED FROM NEARMAP, DATED 04.11.2016.
2. BATHYMETRIC SURVEY PROVIDED BY RMS AND LEVELS TO CHART DATUM.

CHART DATUM

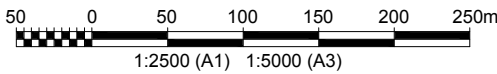

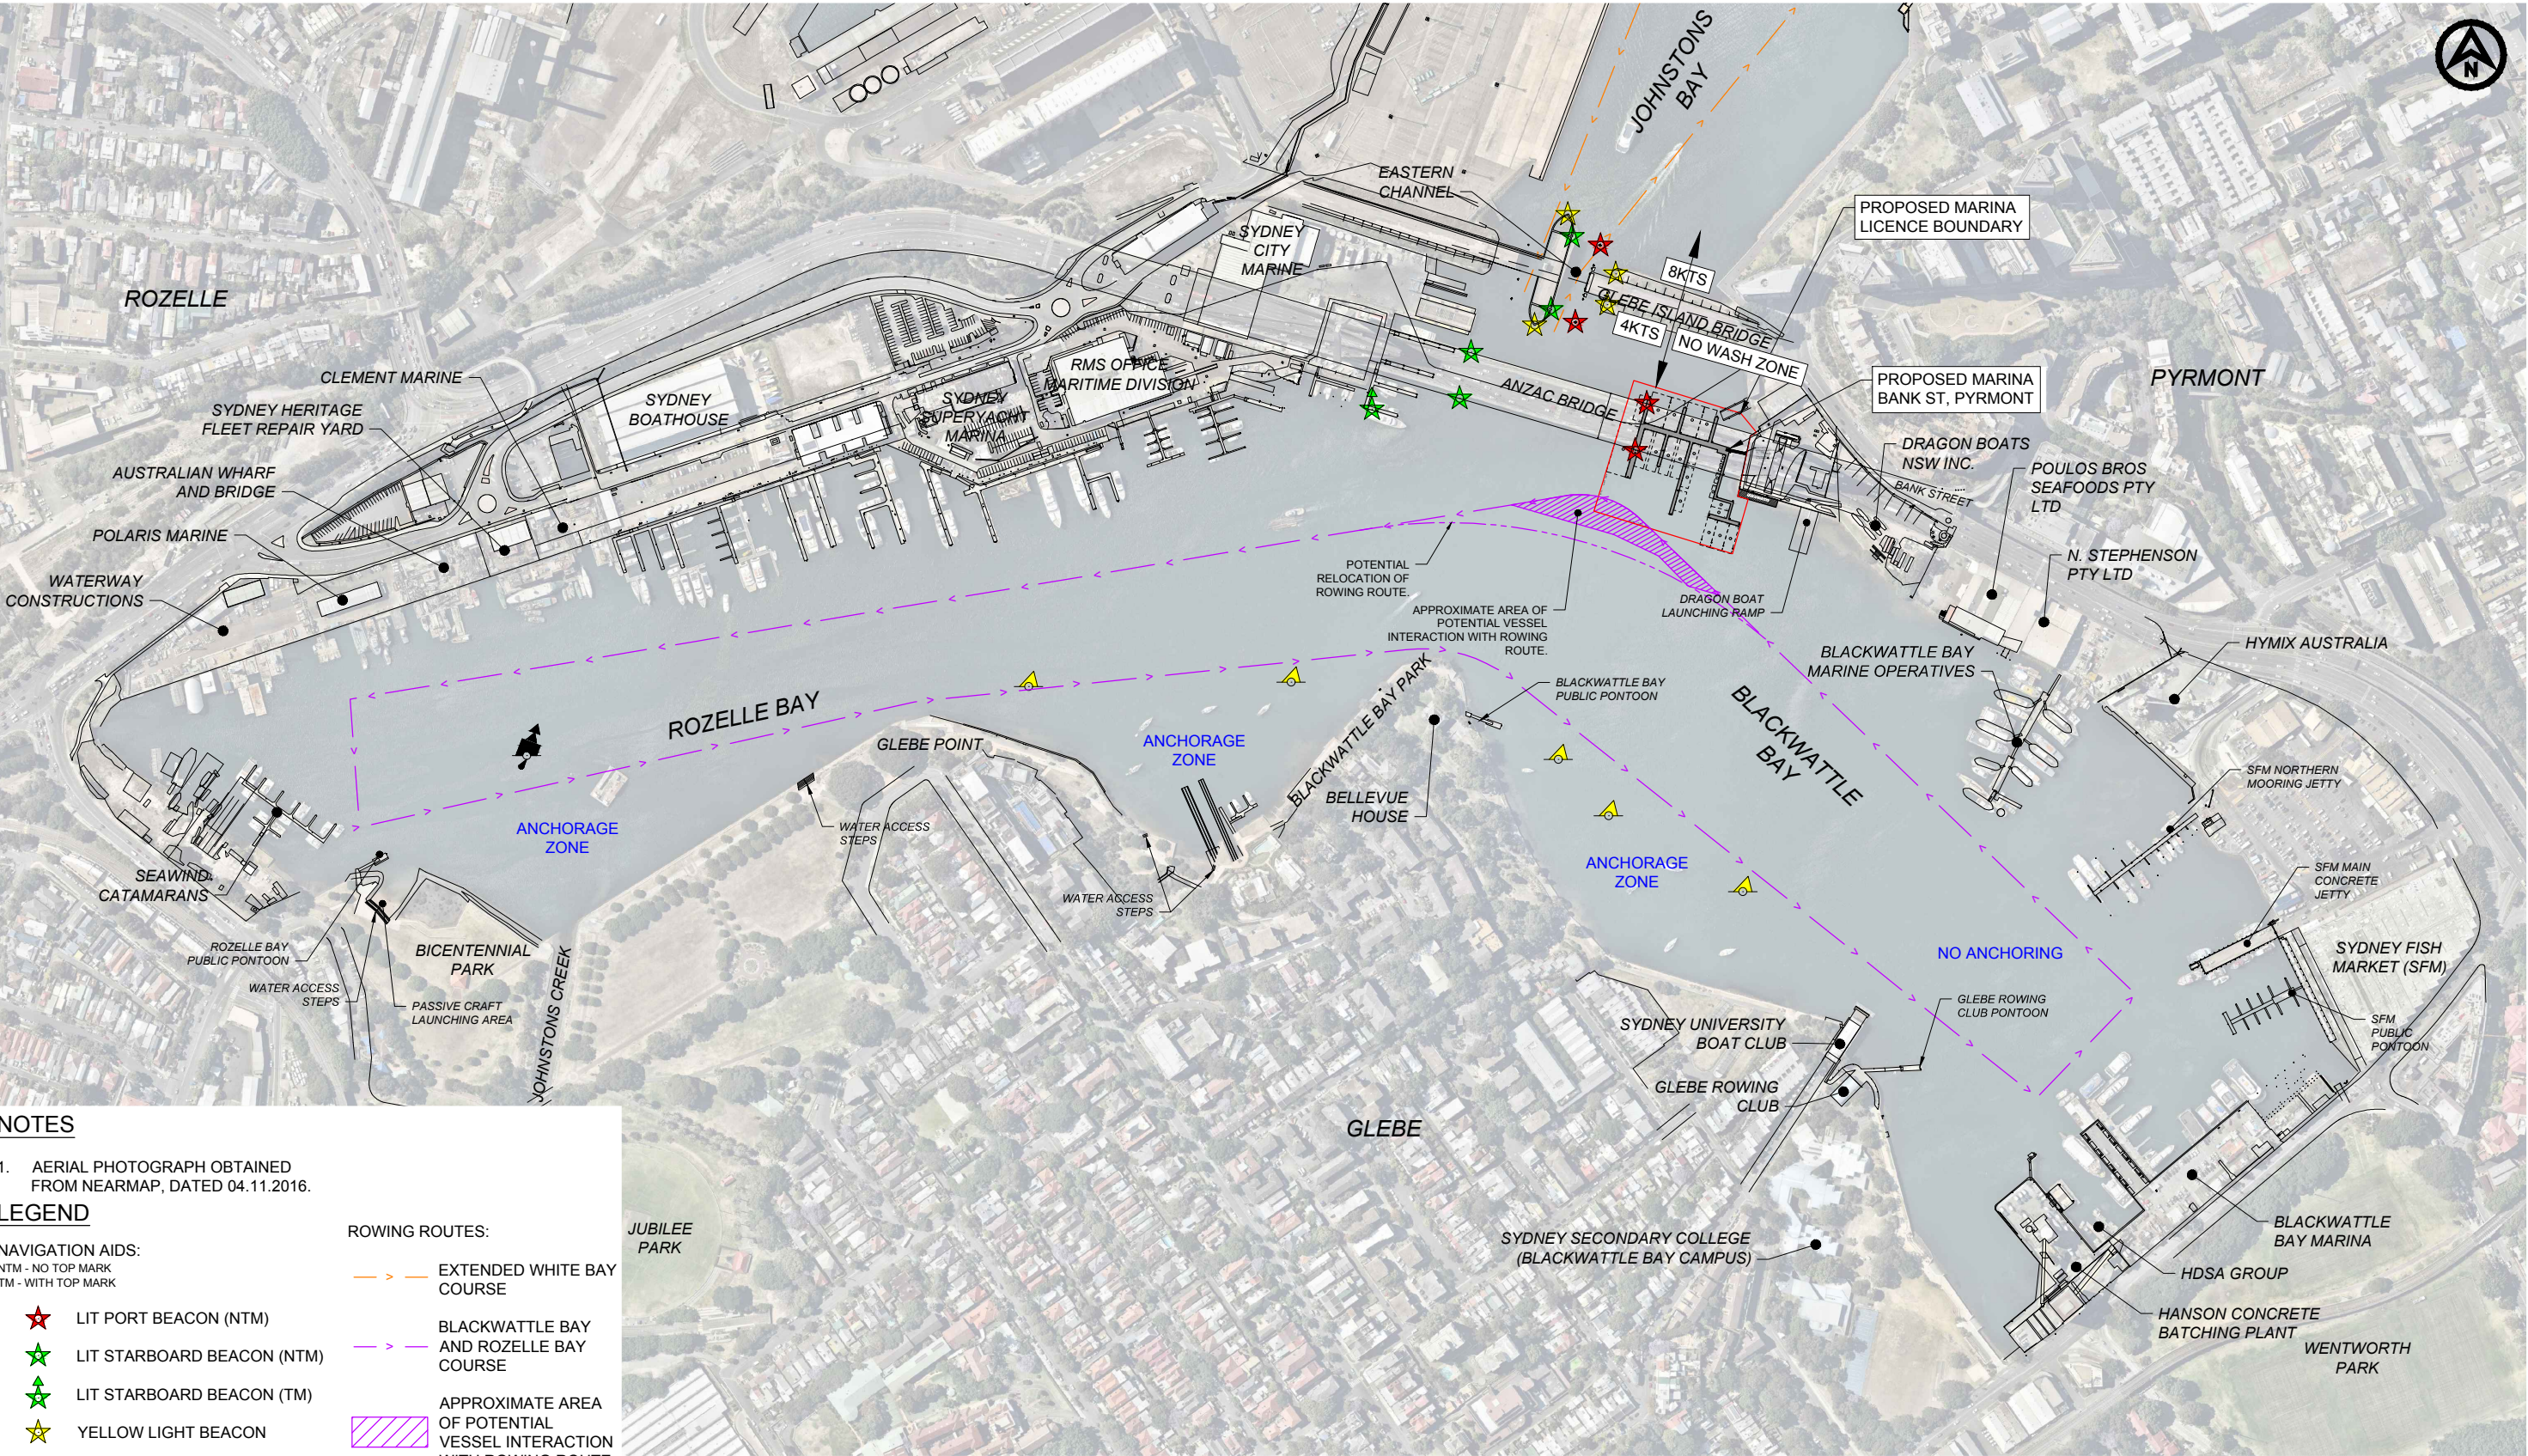

NOTES

1. AERIAL PHOTOGRAPH OBTAINED FROM NEARMAP, DATED 04.11.2016.

LEGEND


NAVIGATION AIDS:
NTM - NO TOP MARK
TM - WITH TOP MARK

- LIT PORT BEACON (NTM)
- LIT STARBOARD BEACON (NTM)
- LIT STARBOARD BEACON (TM)
- YELLOW LIGHT BEACON
- SPECIAL MARKER - CONICAL BUOY (NTM)
- LIT NORTH CARDINAL CAN BUOY

ROWING ROUTES:

- EXTENDED WHITE BAY COURSE
- BLACKWATTLE BAY AND ROZELLE BAY COURSE
- APPROXIMATE AREA OF POTENTIAL VESSEL INTERACTION WITH ROWING ROUTE
- POTENTIAL RELOCATION OF ROWING ROUTE

BANK ST, PYRMONT NAVIGATION
IMPACT ASSESSMENT
PROPOSED MARINA DETAIL PLAN
MAP 3

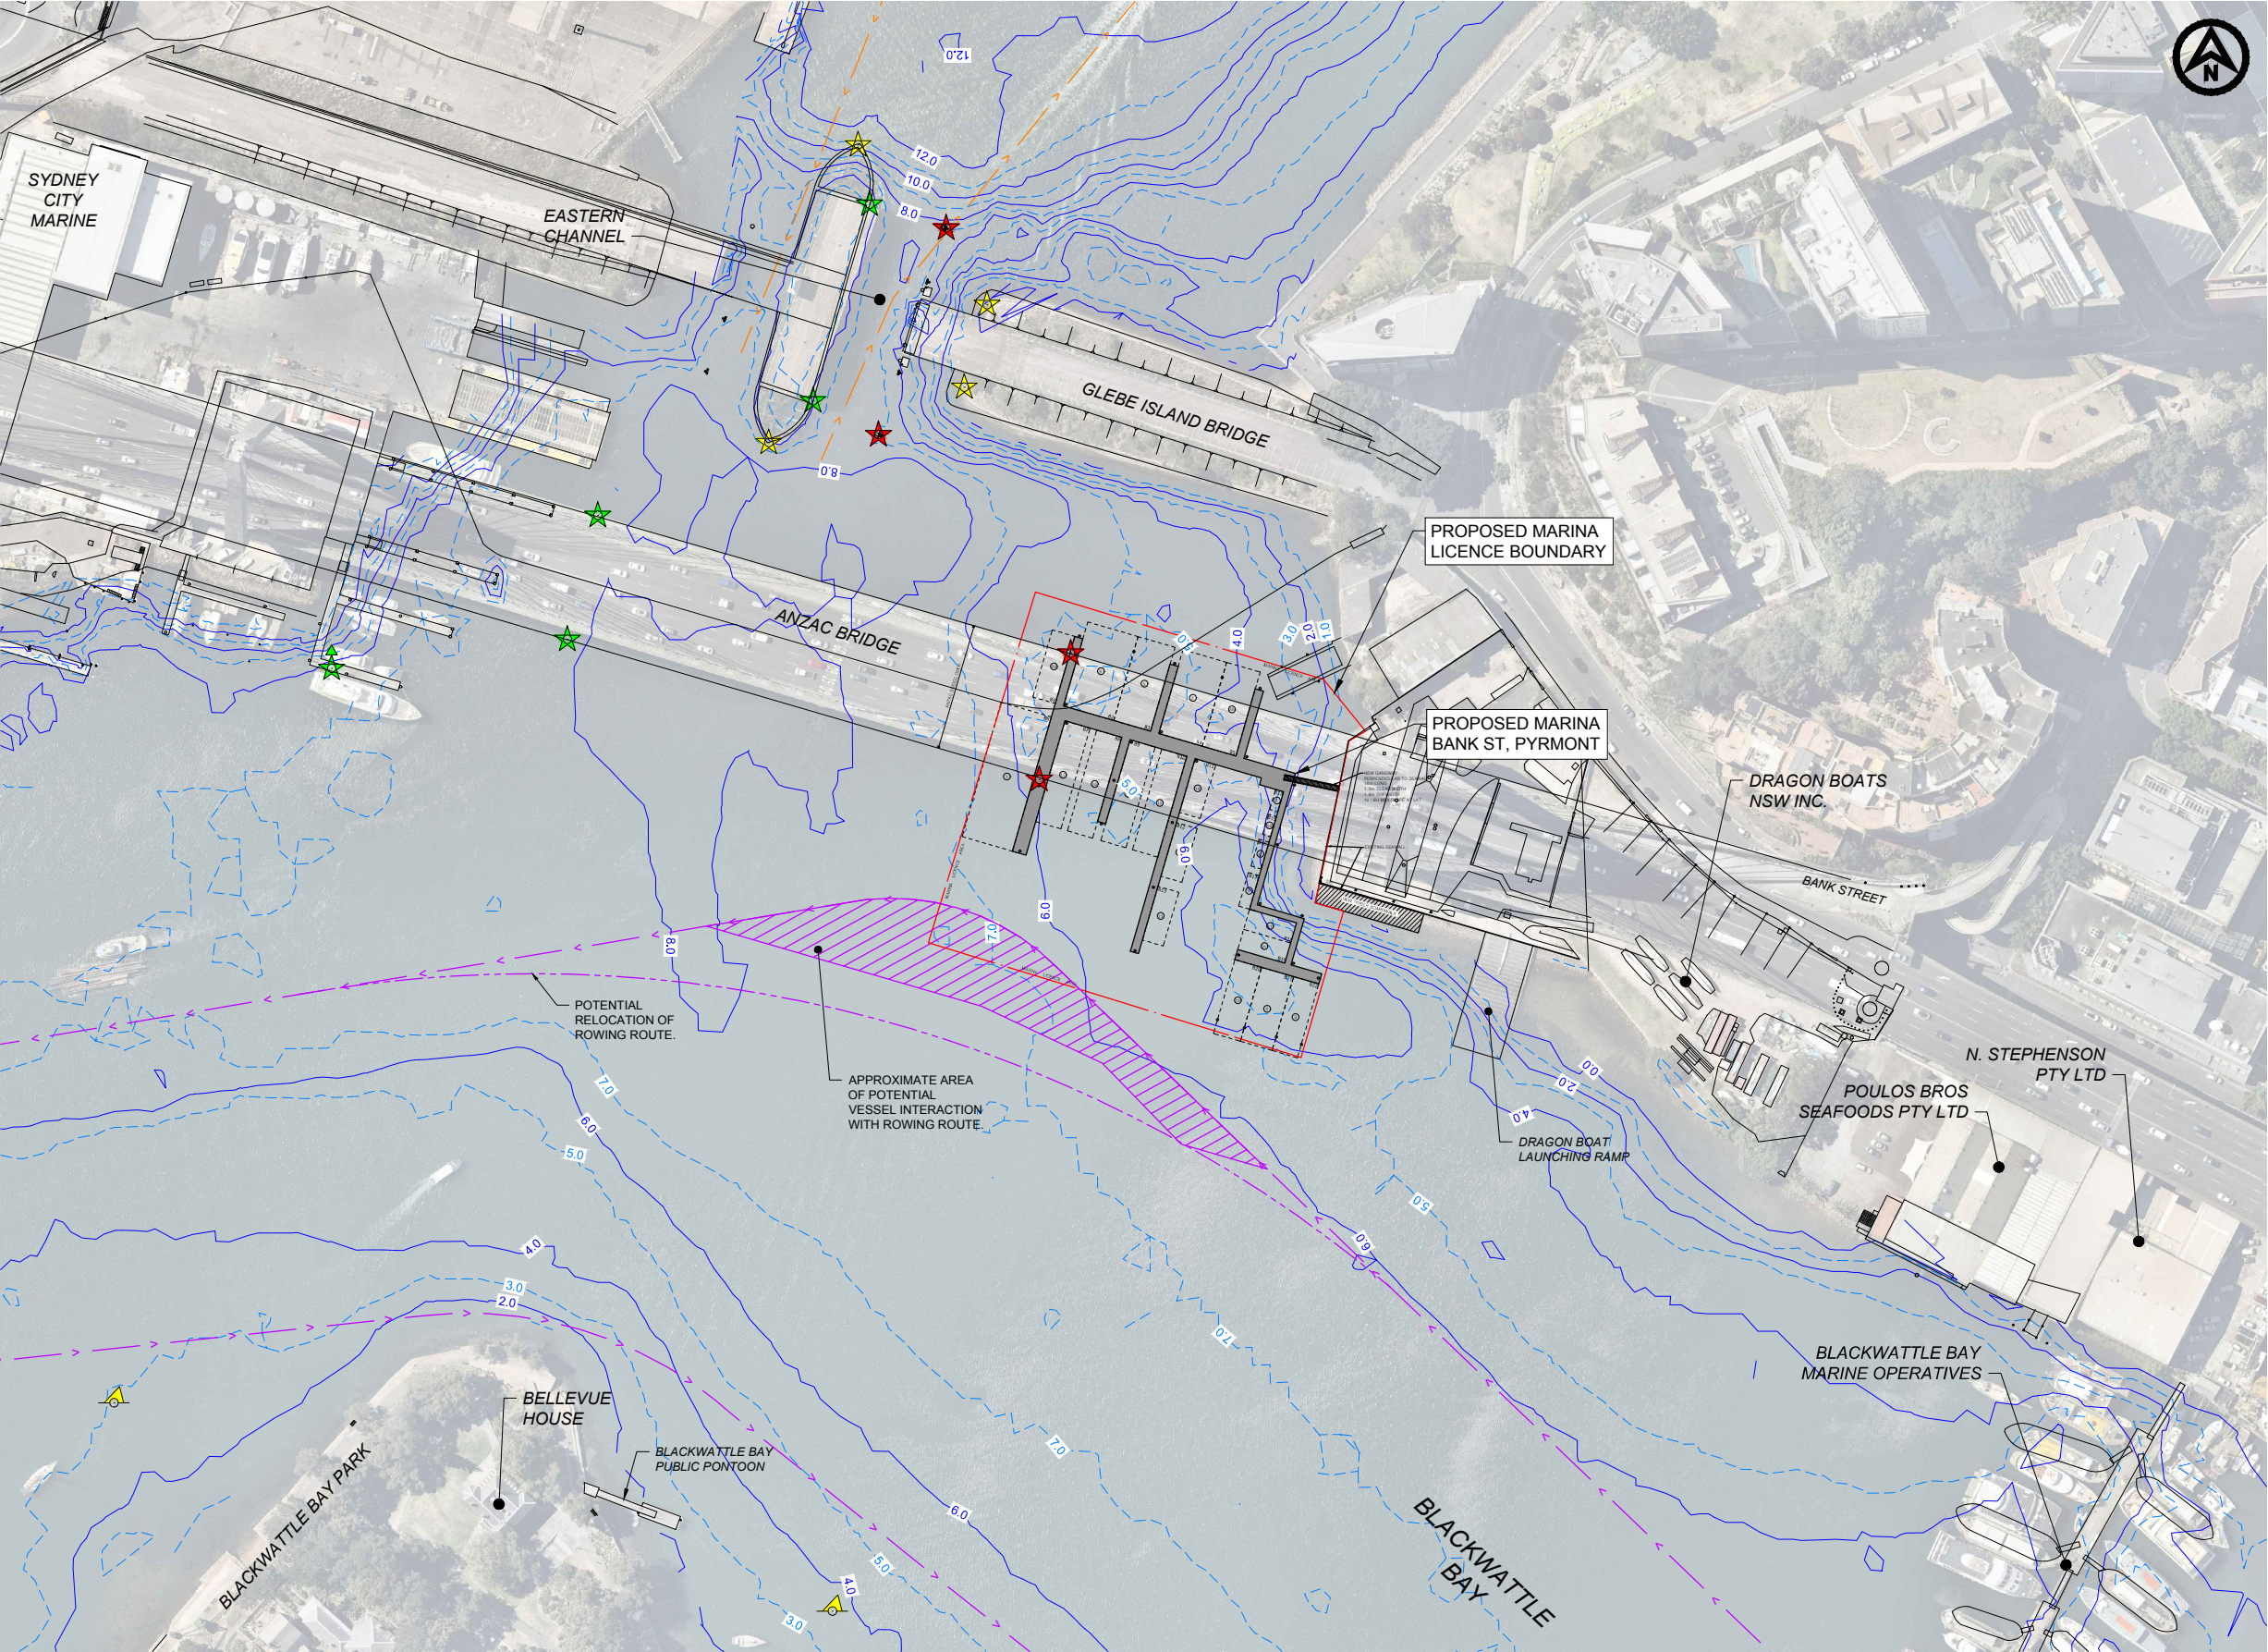

NOTES

1. AERIAL PHOTOGRAPH OBTAINED FROM NEARMAP, DATED 04.11.2016.
2. BATHYMETRIC SURVEY PROVIDED BY RMS AND LEVELS TO CHART DATUM.

LEGEND


NAVIGATION AIDS:
NTM - NO TOP MARK
TM - WITH TOP MARK

- LIT PORT BEACON (NTM)
- LIT STARBOARD BEACON (NTM)
- LIT STARBOARD BEACON (TM)
- YELLOW LIGHT BEACON
- SPECIAL MARKER - CONICAL BUOY (NTM)

ROWING ROUTES:

- EXTENDED WHITE BAY COURSE
- BLACKWATTLE BAY AND ROZELLE BAY COURSE
- APPROXIMATE AREA OF POTENTIAL VESSEL INTERACTION WITH ROWING ROUTE
- POTENTIAL RELOCATION OF ROWING ROUTE

CHART DATUM

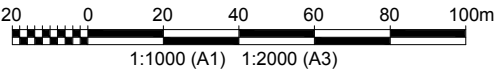

BANK ST, PYRMONT NAVIGATION IMPACT ASSESSMENT

PROPOSED MARINA EXISTING BATHYMETRIC LEVELS
MAP 4



NOTES

1. AERIAL PHOTOGRAPH OBTAINED FROM NEARMAP, DATED 04.11.2016.
2. BATHYMETRIC SURVEY PROVIDED BY RMS AND LEVELS TO CHART DATUM.

LEGEND

- BATHYMETRIC CONTOURS
- BATHYMETRIC LEVELS
- BERTH VESSEL UGNSW REFERENCE
- B2 BERTH No.

CHART DATUM

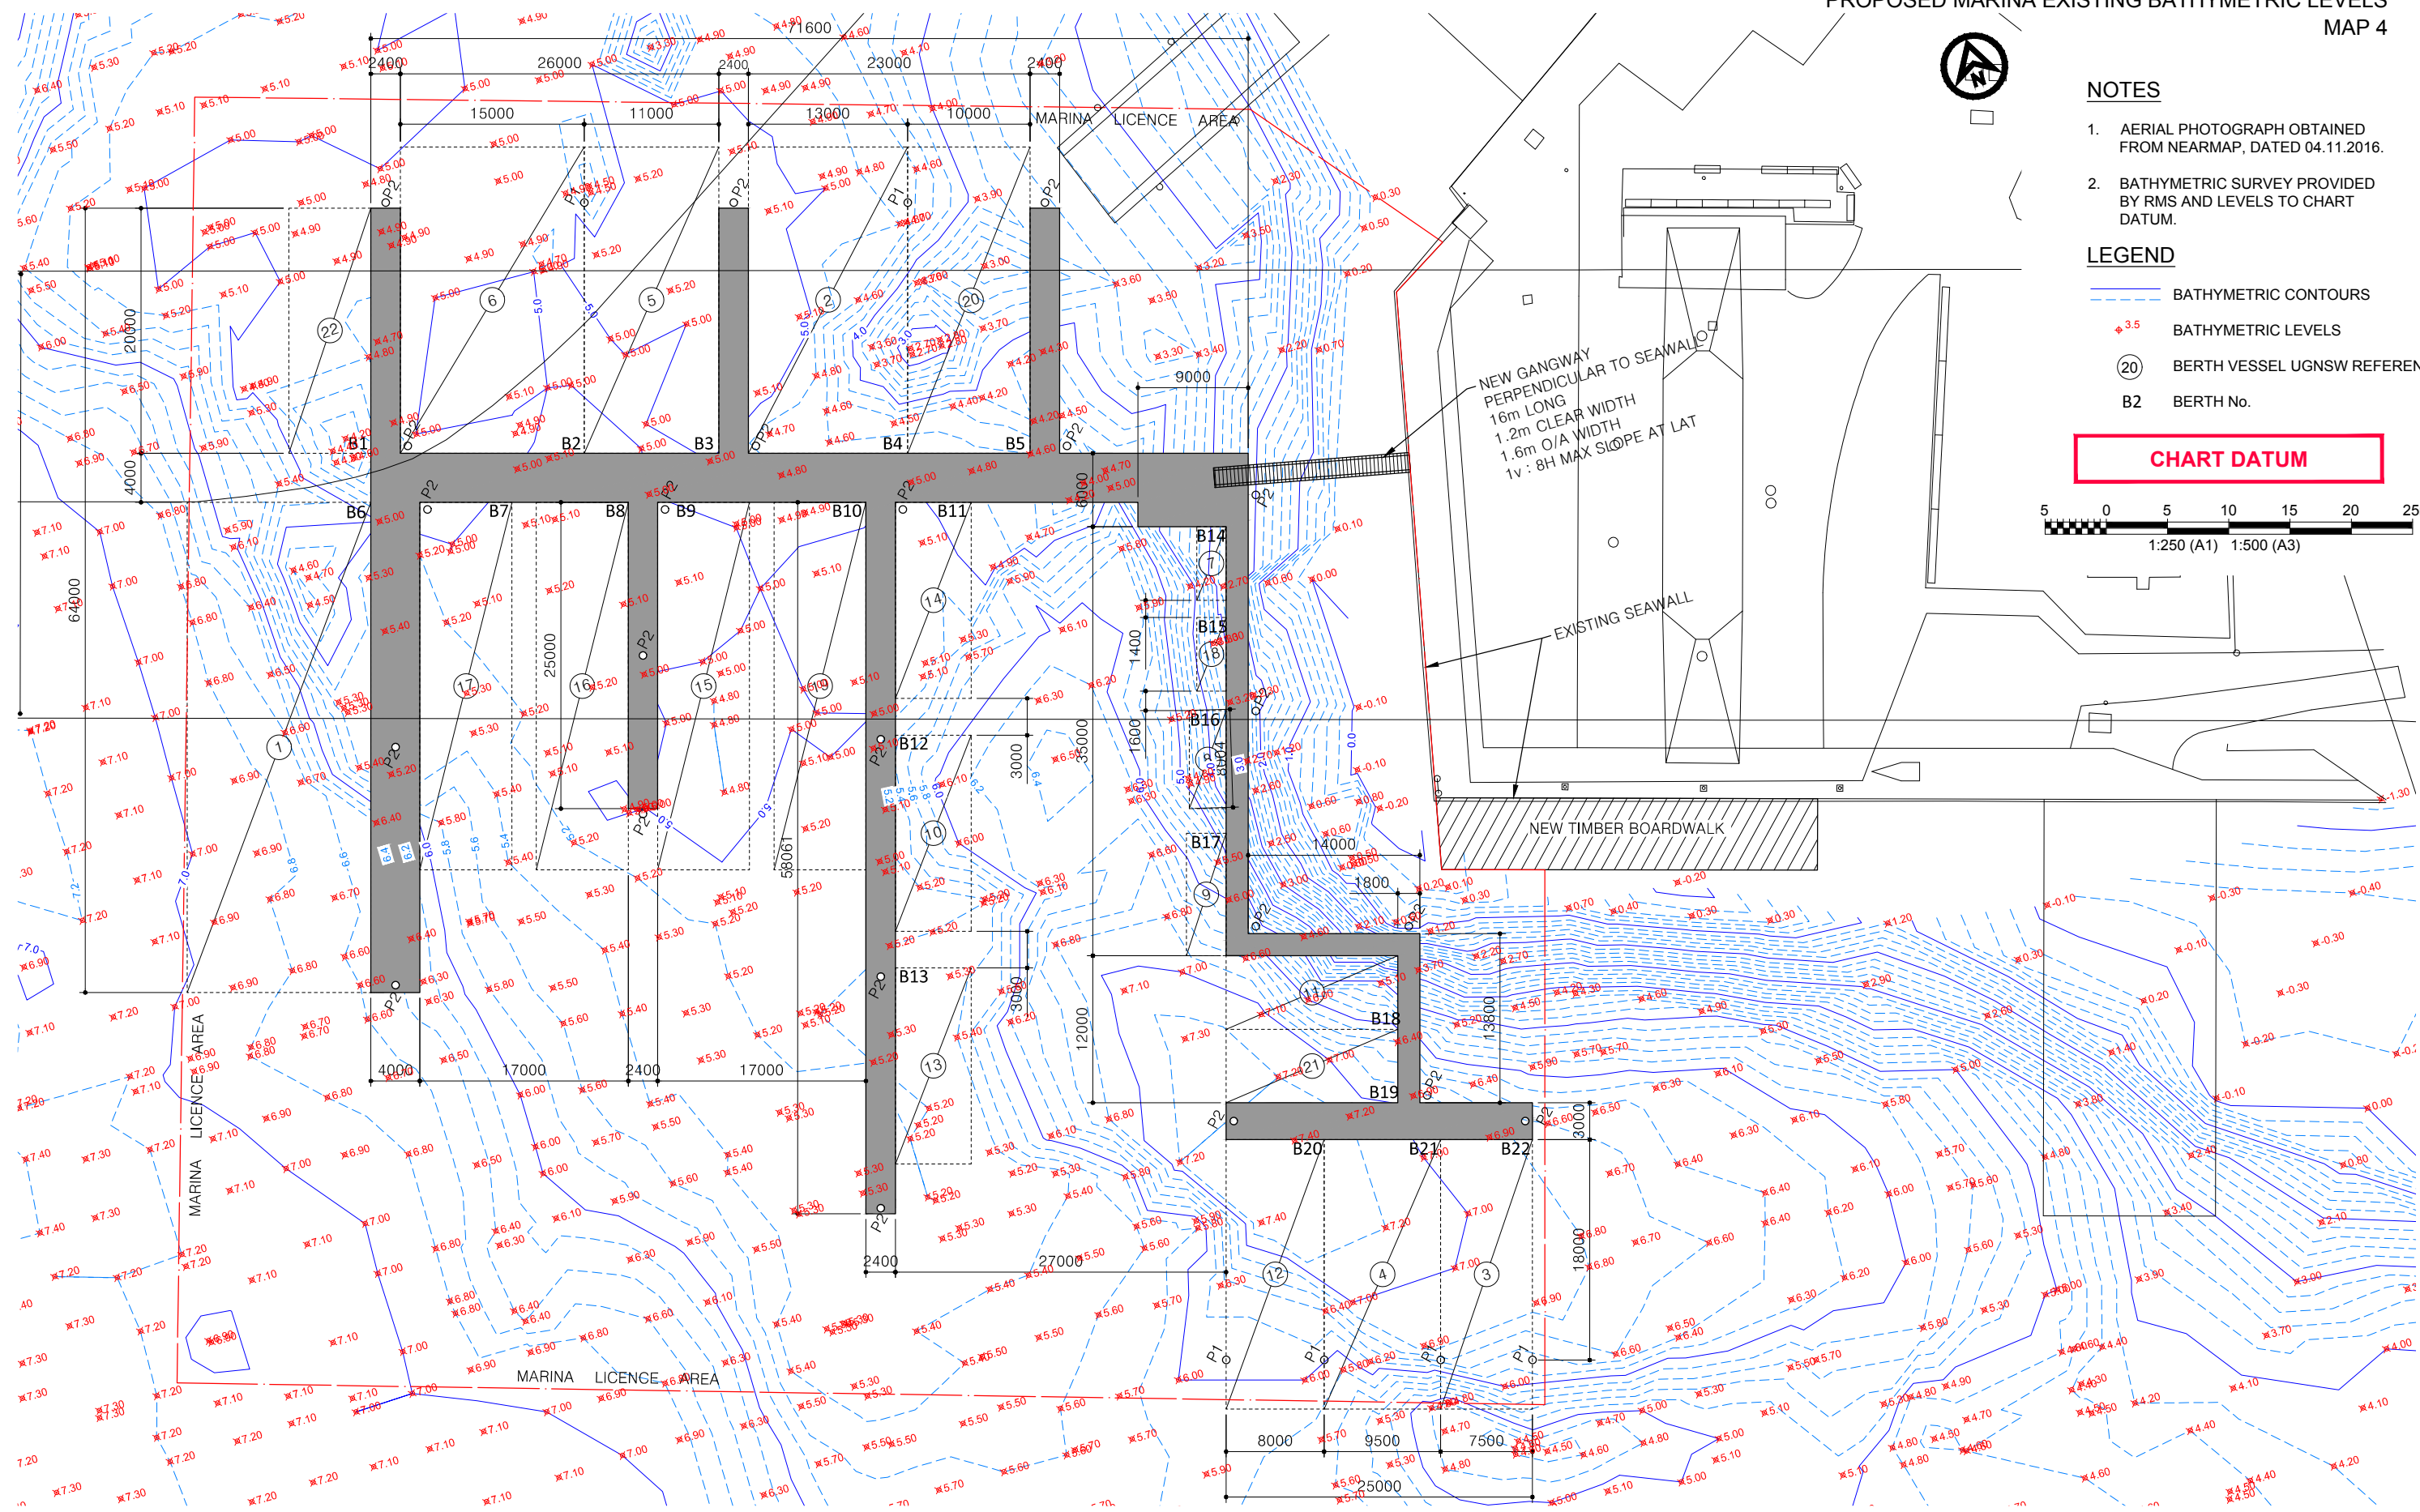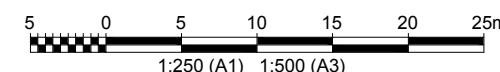

BANK ST, PYRMONT NAVIGATION
IMPACT ASSESSMENT
PROPOSED MARINA BERTHING PLAN
MAP 5



NOTES

1. AERIAL PHOTOGRAPH OBTAINED FROM NEARMAP, DATED 04.11.2016.
2. BATHYMETRIC SURVEY PROVIDED BY RMS AND LEVELS TO CHART DATUM.


LEGEND

- BATHYMETRIC CONTOURS
- BATHYMETRIC LEVELS
- BERTH VESSEL UGNSW REFERENCE
- B2 BERTH No.

CHART DATUM

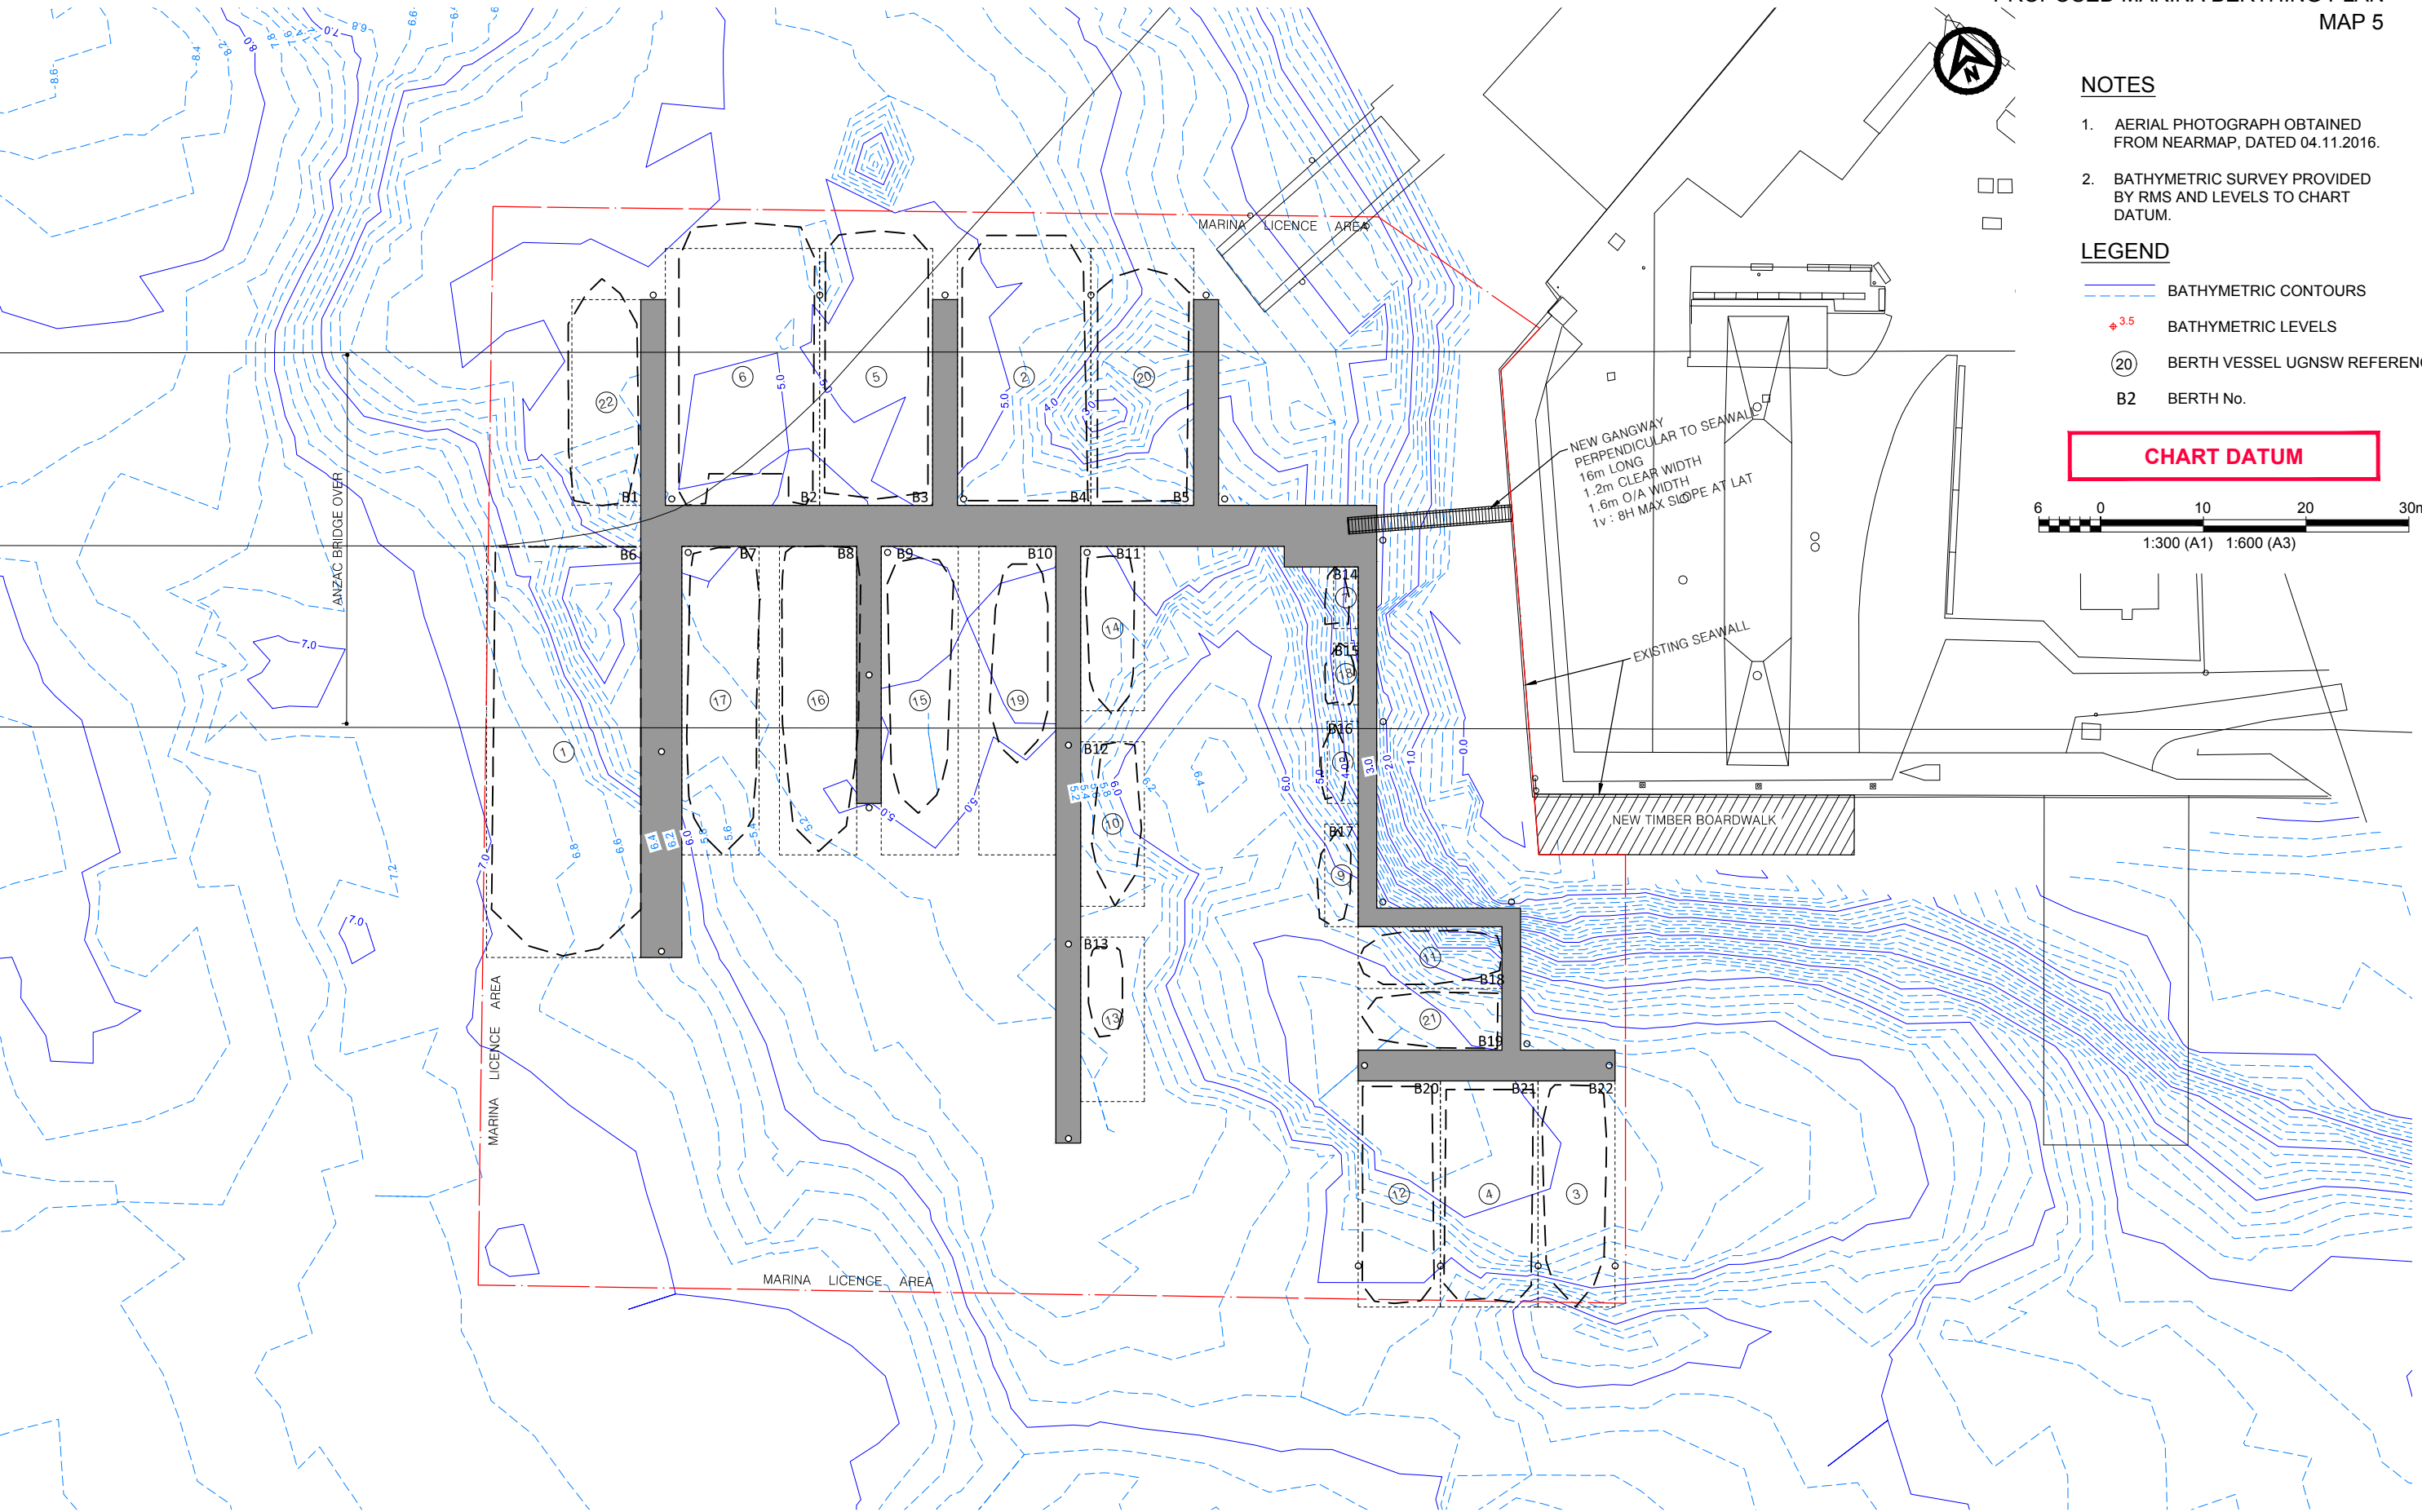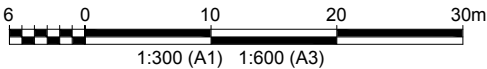

BANK ST, PYRMONT NAVIGATION
IMPACT ASSESSMENT
PROPOSED MARINA MANOEUVRING AREA
MAP 6

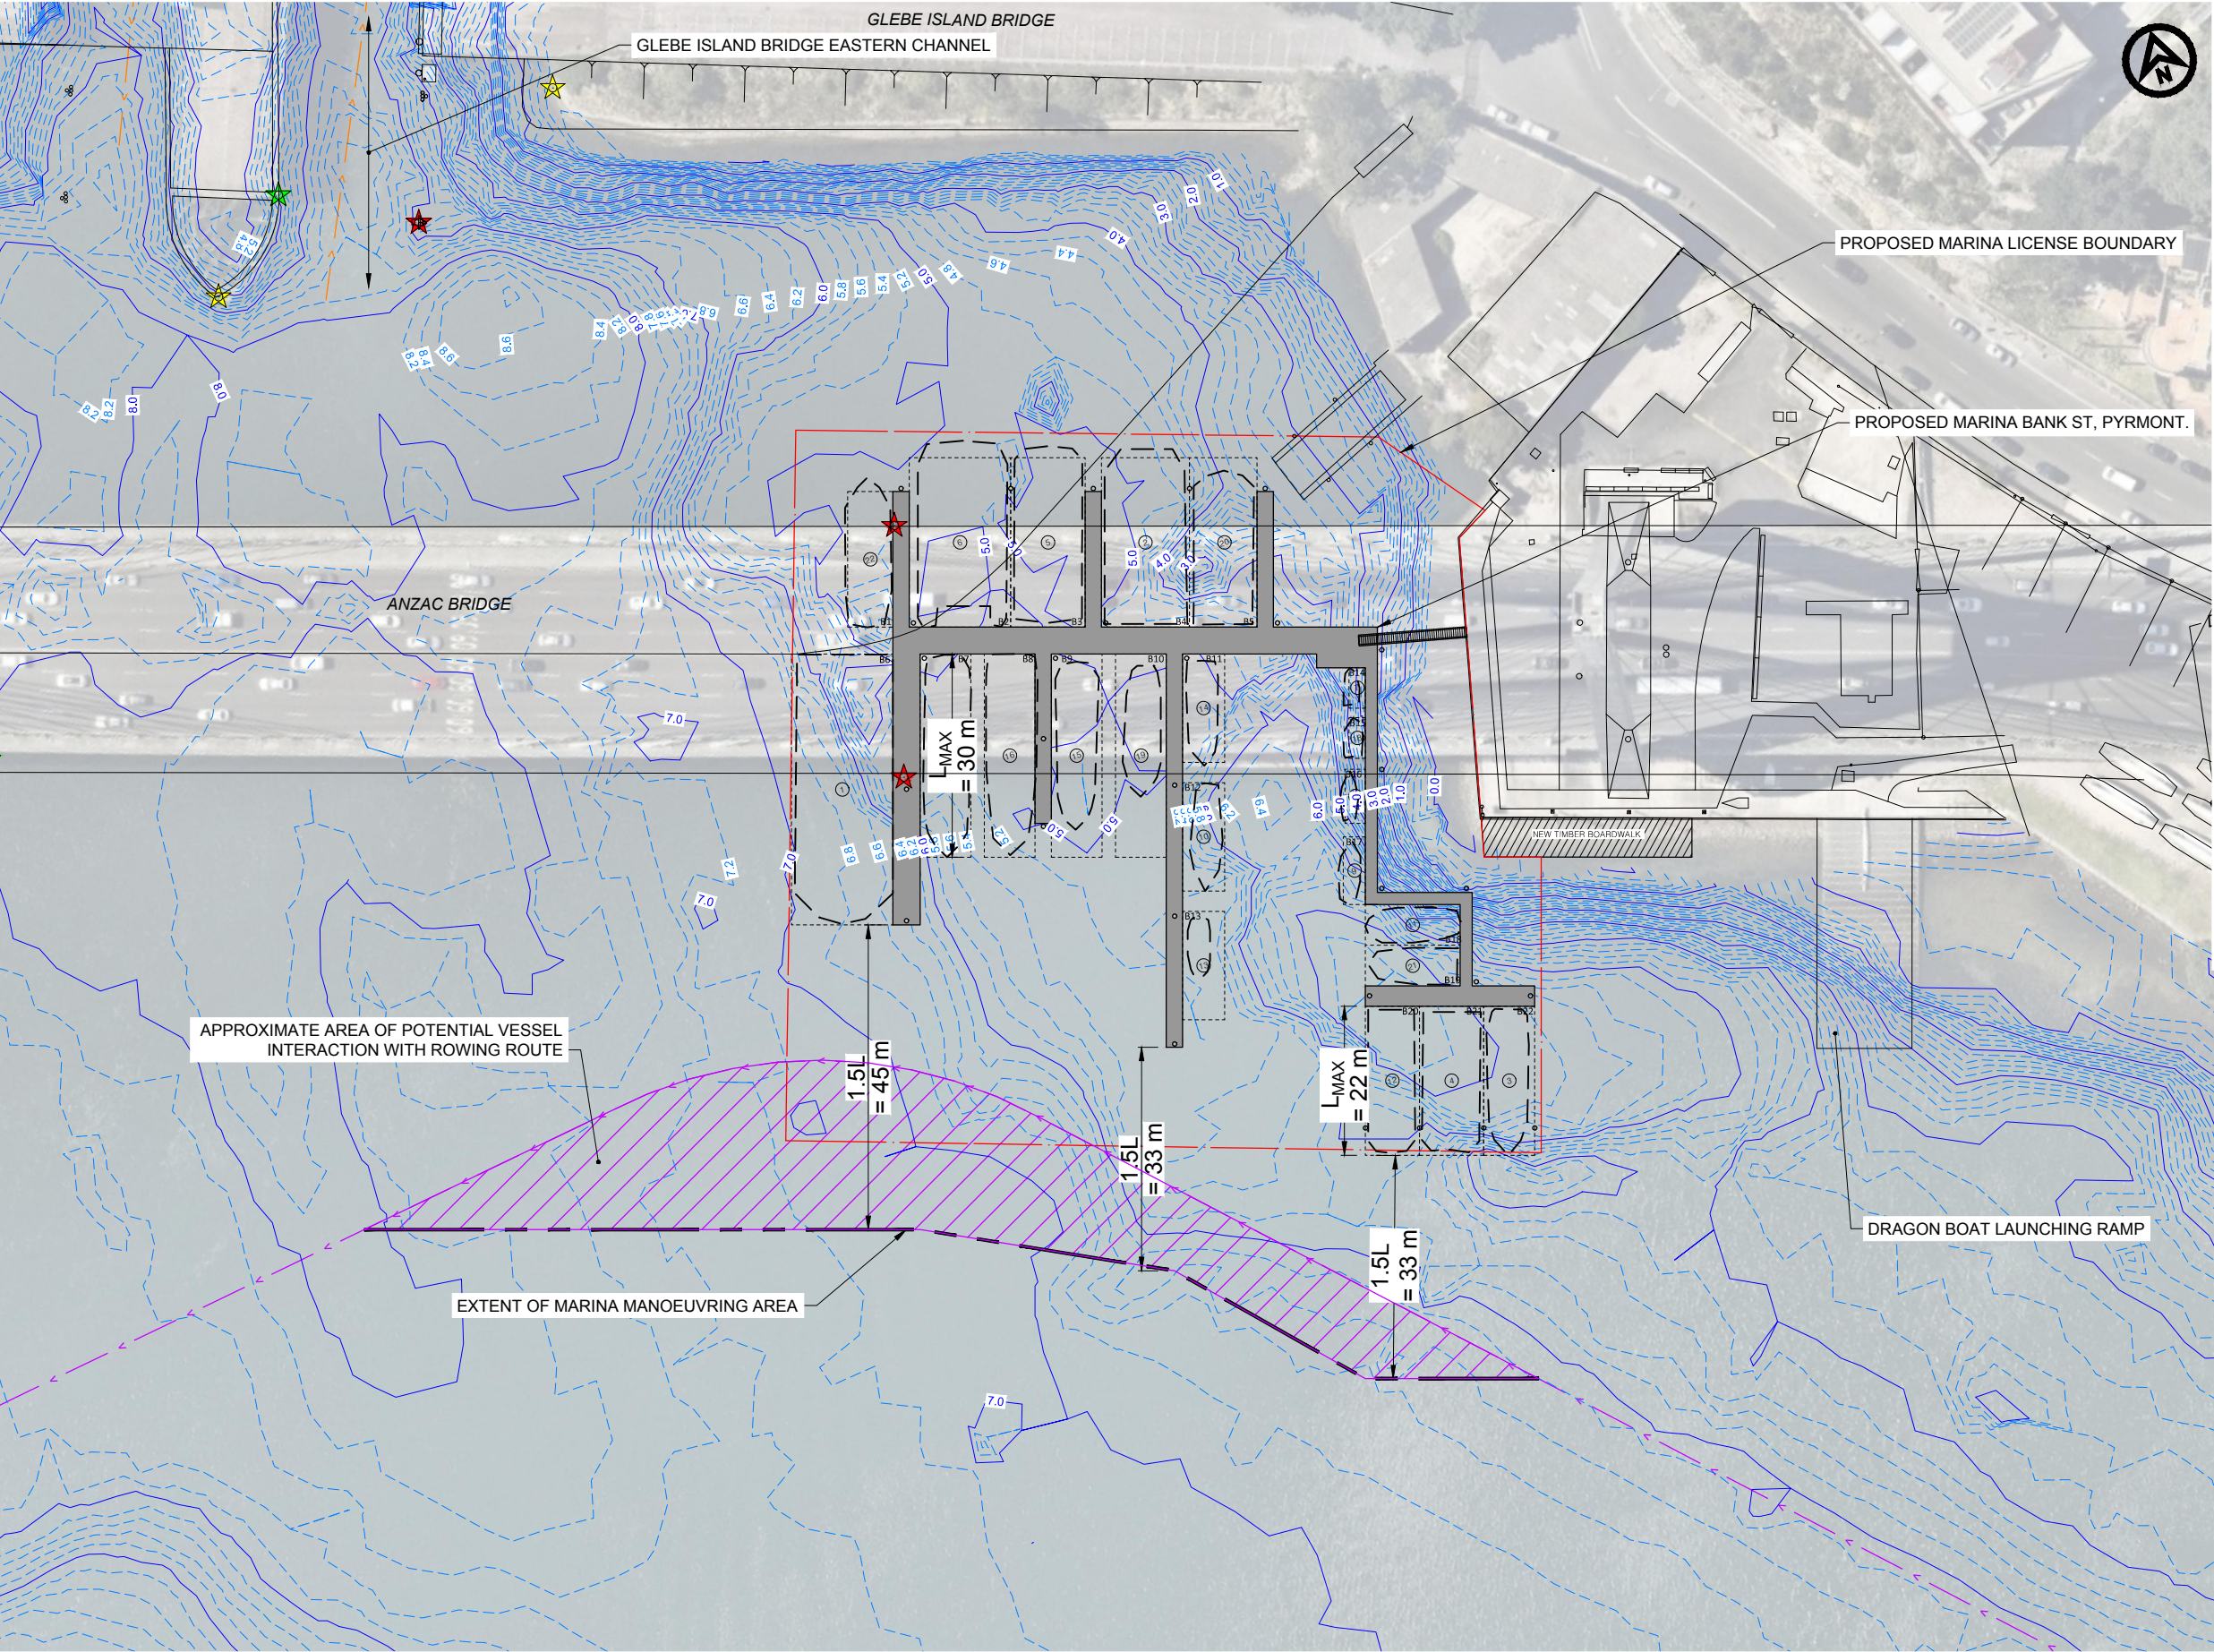

NOTES

1. AERIAL PHOTOGRAPH OBTAINED FROM NEARMAP, DATED 04.11.2016.
2. BATHYMETRIC SURVEY PROVIDED BY RMS AND LEVELS TO CHART DATUM.

LEGEND

- BATHYMETRIC CONTOURS
- BERTH VESSEL UGNSW REFERENCE
- B2 BERTH No.

NAVIGATION AIDS:
NTM - NO TOP MARK
TM - WITH TOP MARK

- LIT PORT BEACON (NTM)
- LIT STARBOARD BEACON (NTM)
- YELLOW LIGHT BEACON

ROWING ROUTES:

- BLACKWATTLE BAY AND ROZELLE BAY COURSE
- EXTENDED WHITE BAY COURSE
- APPROXIMATE AREA OF POTENTIAL VESSEL INTERACTION WITH ROWING ROUTE

CHART DATUM

