



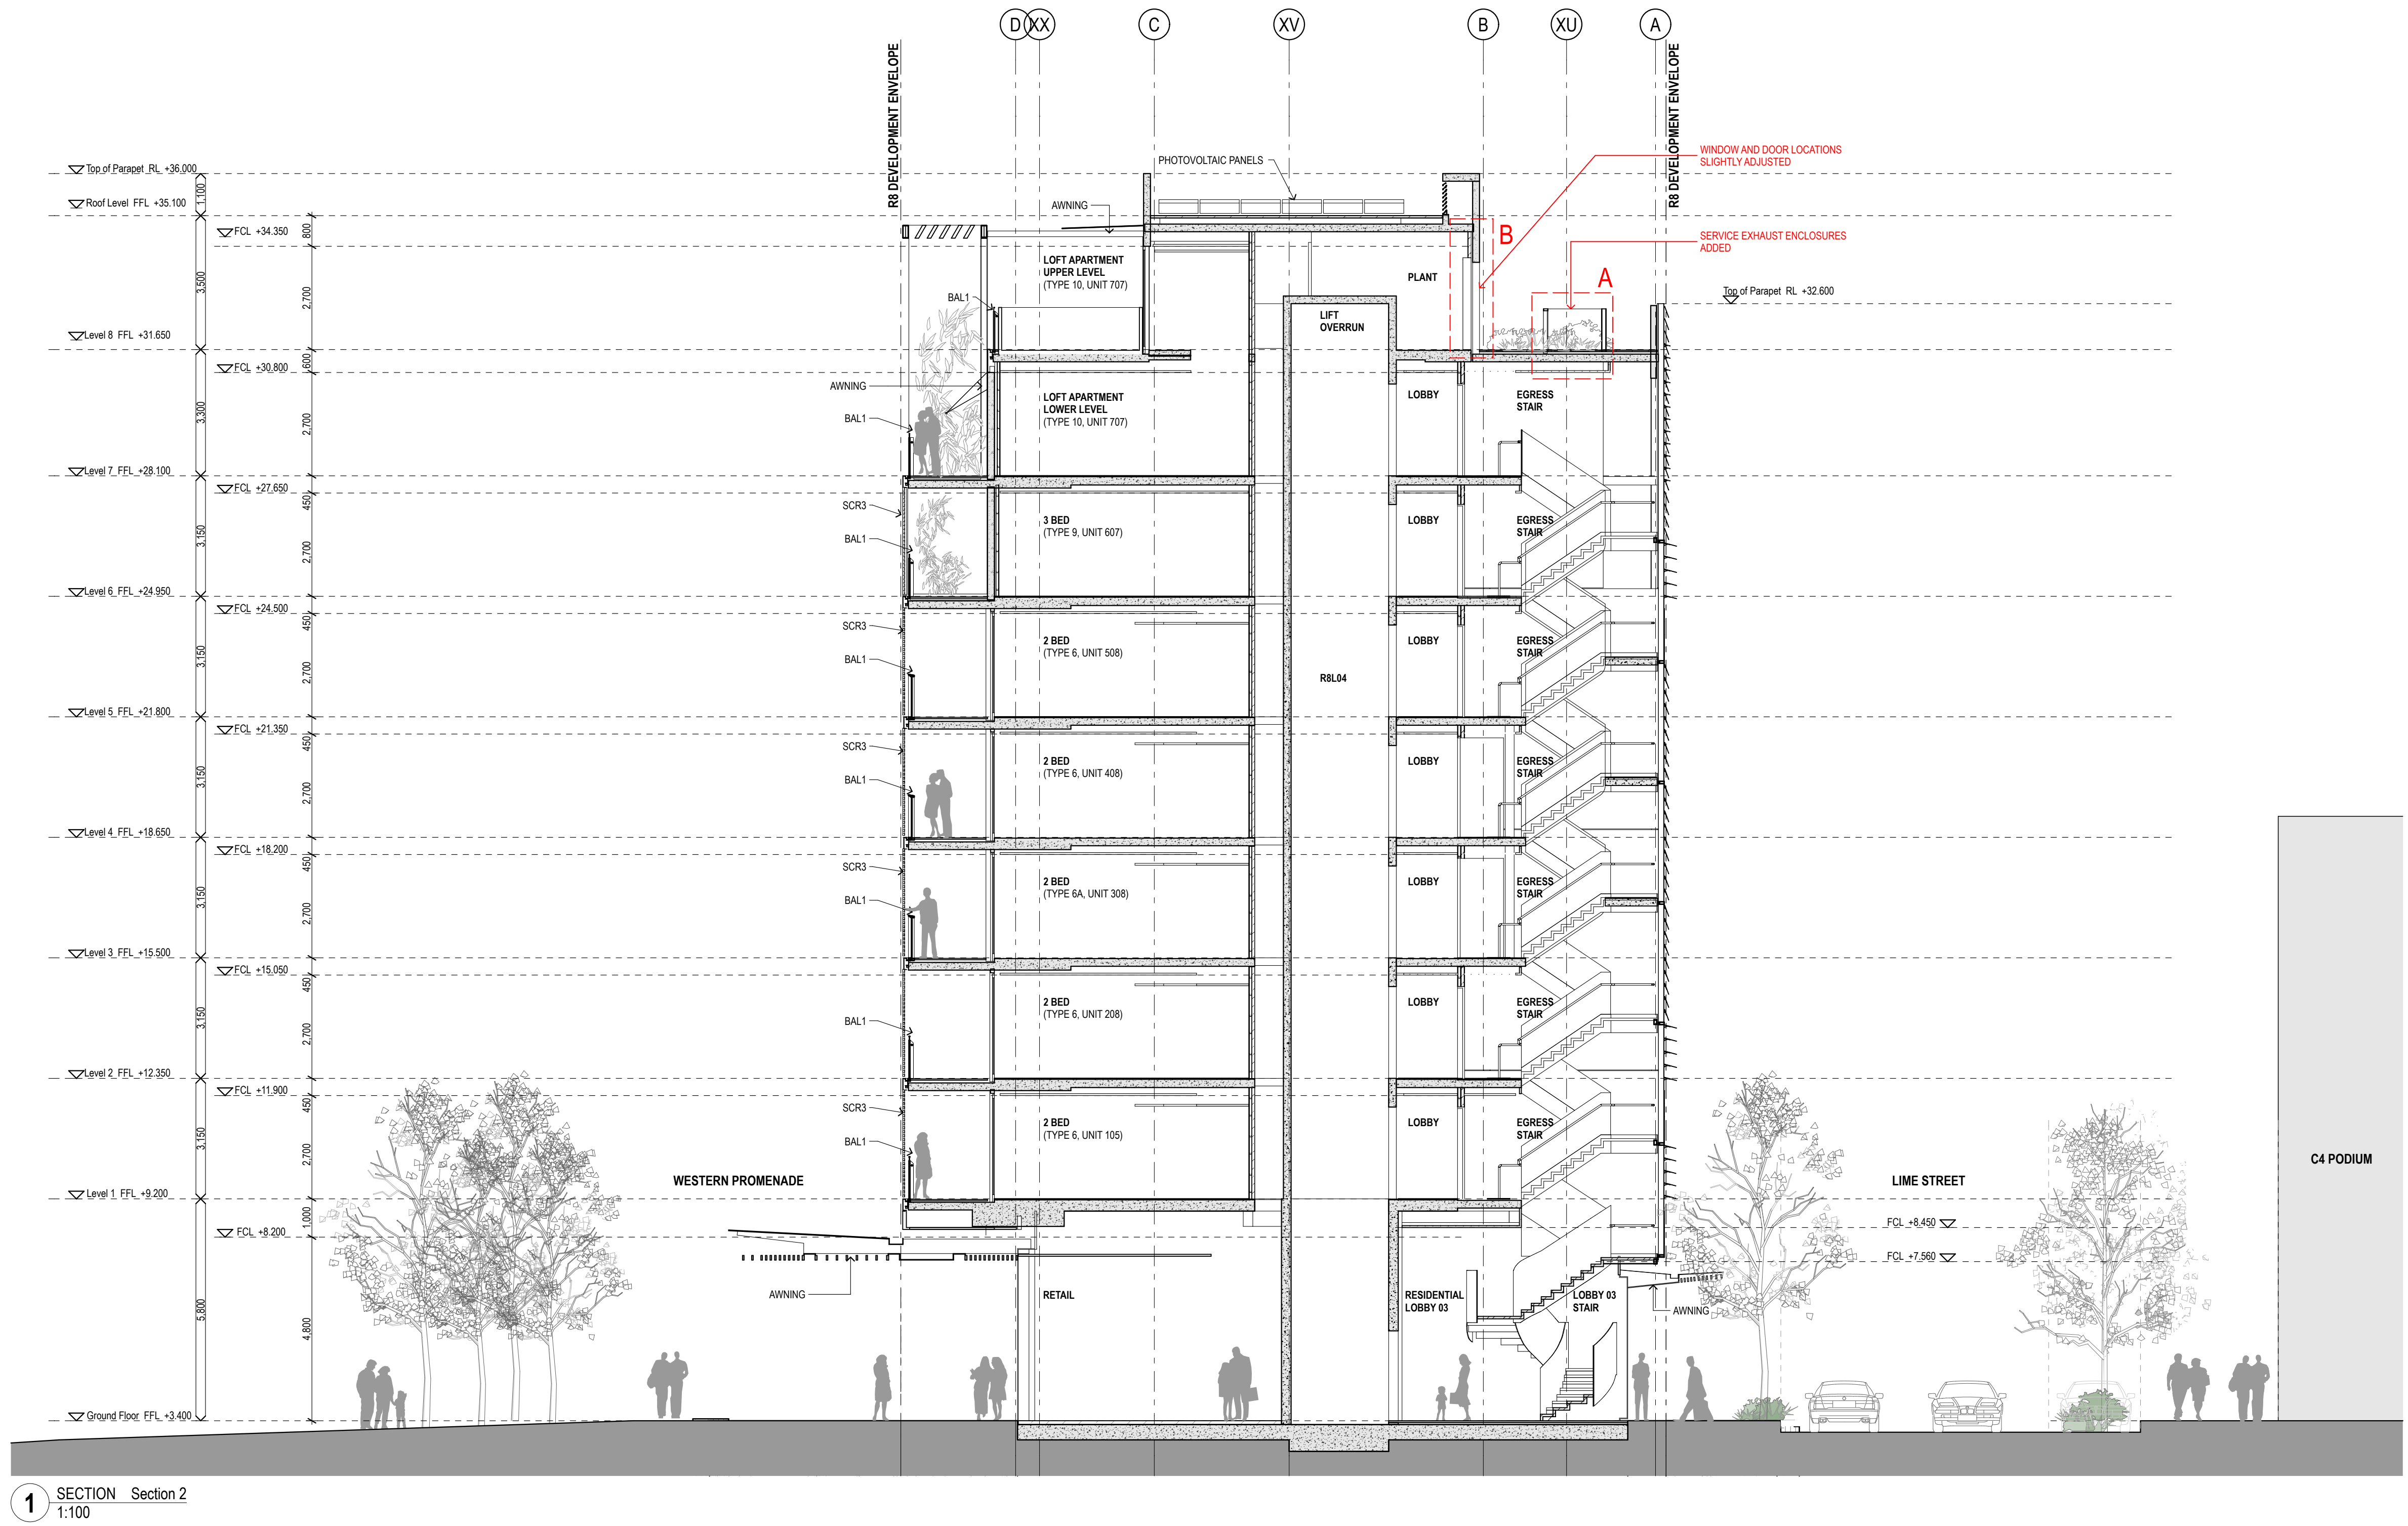

LEGEND

BAL1	GLASS BALUSTRADE SOUTHERN MODULE	PP3	PRECAST PANELS TYPE 3 - EARTH TONE 3
BAL2	GLASS BALUSTRADE NORTHERN MODULE	PP4	PRECAST PANELS TYPE 4 - EARTH TONE 4
CBS1,2,3,4	BATTEN SCREEN - FOUR VARIATIONS	PP5	PRECAST PANELS TYPE 5 - WARM GREY
CL1	CLADDING TYPE 1	PP6	PRECAST PANELS TYPE 6 - LIGHT GREY
CL2	CLADDING TYPE 2	RGL1	SHOPFRONT GLAZING
GL1-5	GLAZING	SCR1	ADJUSTABLE & FIXED SCREENS
LV1	LOUVRE SCREEN	SCR2	FIXED SCREENING SYSTEM
PP1	PRECAST PANELS TYPE 1 - EARTH TONE 1	SCR3	ADJUSTABLE METAL SCREENS
PP2	PRECAST PANELS TYPE 2 - EARTH TONE 2		

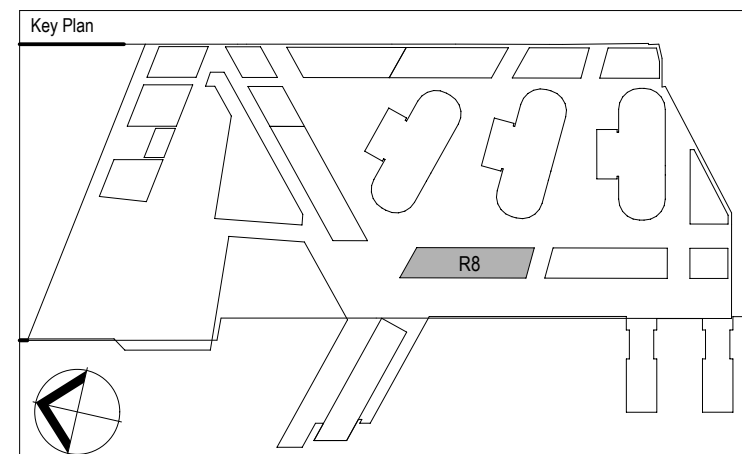

Rev.	Item	Revision Description	Date	Rev.	Item	Revision Description	Date
04		ISSUE FOR SECTION 75 W	10-06-2014				
03		ISSUE FOR SECTION 75 W	09-05-2014				
02		FOR INFORMATION	27-05-2014				
01		FOR INFORMATION	21-03-2013				
00		DRAFT FOR INFORMATION	23-01-2013				

STW AMENDMENTS
A- SERVICE EXHAUST ENCLOSURES ADDED
B- WINDOW AND DOOR LOCATIONS TO EASTERN WALL SLIGHTLY ADJUSTED
C- EXTENT OF TERRACES SLIGHTLY ADJUSTED
D- INDICATIVE SHOPFRONTS, AWNINGS & RETAIL SIGNAGE - REFER TO BR8AD2000050
E- REVISED HEIGHT ALLOWANCE TO ROOF PV CELLS - RL+41.900


Architects	Principal	Project	Title
fjmt francis-jones morehen thorp	Lend Lease	BARANGAROO SOUTH	SECTIONS Overall Sections Sheet 2
Consultant	Developer	Lend Lease	Drawn By
	Project Management & Construction	Lend Lease	Date
	Design	Lend Lease	Purpose
			Approved By
			Date
			Scale
			Revision
			BR8
			BR8AD5500002-04

ISSUED FOR SECTION 75W



LEGEND

BAL1	GLASS BALUSTRADE SOUTHERN MODULE	PP3	PRECAST PANELS TYPE 3 - EARTH TONE 3
BAL2	GLASS BALUSTRADE NORTHERN MODULE	PP4	PRECAST PANELS TYPE 4 - EARTH TONE 4
CBST2,3,4	BATTEN SCREEN - FOUR VARIATIONS	PP5	PRECAST PANELS TYPE 5 - WARM GREY
CL1	CLADDING TYPE 1	PP6	PRECAST PANELS TYPE 6 - LIGHT GREY
CL2	CLADDING TYPE 2	RGL1	SHOPFRONT GLAZING
GL1-5	GLAZING	SCR1	ADJUSTABLE & FIXED SCREENS
LV1	LOUVRE SCREEN	SCR2	FIXED SCREENING SYSTEM
PP1	PRECAST PANELS TYPE 1 - EARTH TONE 1	SCR3	ADJUSTABLE METAL SCREENS
PP2	PRECAST PANELS TYPE 2 - EARTH TONE 2		

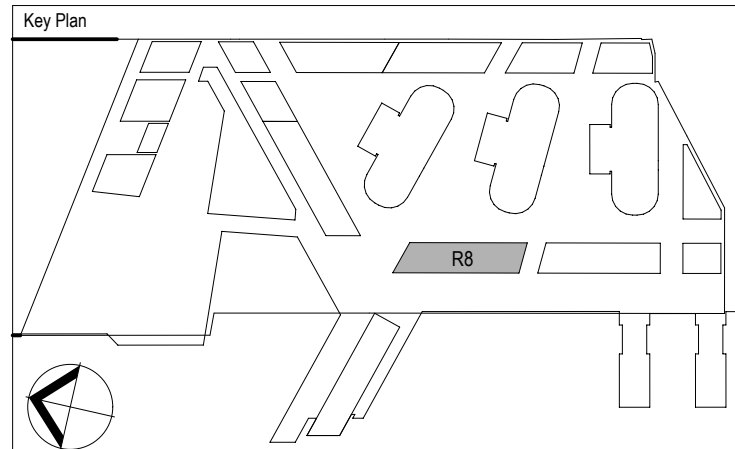

Rev.	Item	Revision Description	Date	Rev.	Item	Revision Description	Date
04		ISSUE FOR SECTION 75 W	10-06-2014				
03		ISSUE FOR SECTION 75 W	09-06-2014				
02		FOR INFORMATION	21-06-2014				
01		FOR INFORMATION	21-06-2013				
00		DRAFT FOR INFORMATION	23-01-2013				

STW AMENDMENTS
A- SERVICE EXHAUST ENCLOSURES ADDED
B- WINDOW AND DOOR LOCATIONS TO EASTERN WALL SLIGHTLY ADJUSTED
C- EXTENT OF TERRACES SLIGHTLY ADJUSTED
D- INDICATIVE SHOPFRONTS, AWNINGS & RETAIL SIGNAGE - REFER TO BR8AD2000050
E- REVISED HEIGHT ALLOWANCE TO ROOF PV CELLS - RL+1.900



Consultant

SYDNEY
Level 5, 70 King Street
Sydney NSW 2000 Australia
T +61 2 9251 7077
F +61 2 9251 7072
E fjmt@fjmt.com.au
W www.fjmt.com.au

NOMINATED ARCHITECT: RICHARD FRANKS-JONES (REG NO 3361)




Developer	Lend Lease
Project Management & Construction	Lend Lease
Design	Lend Lease

30 The Bond St Hickson Road
Milsons Point NSW 2000
www.lendlease.com

BARANGAROO SOUTH

R8

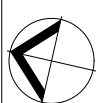


ISSUED FOR SECTION 75W

SECTIONS
Overall Sections Sheet 3

Drawn By	Date	Purpose	Approved By	Date
CHS	15/04/14	STW	JP	

SCALE 1:100 @ B1 1:250 @ A3

Site No.	Drawing No.	Revision
BR8	BR8AD5500003-03	

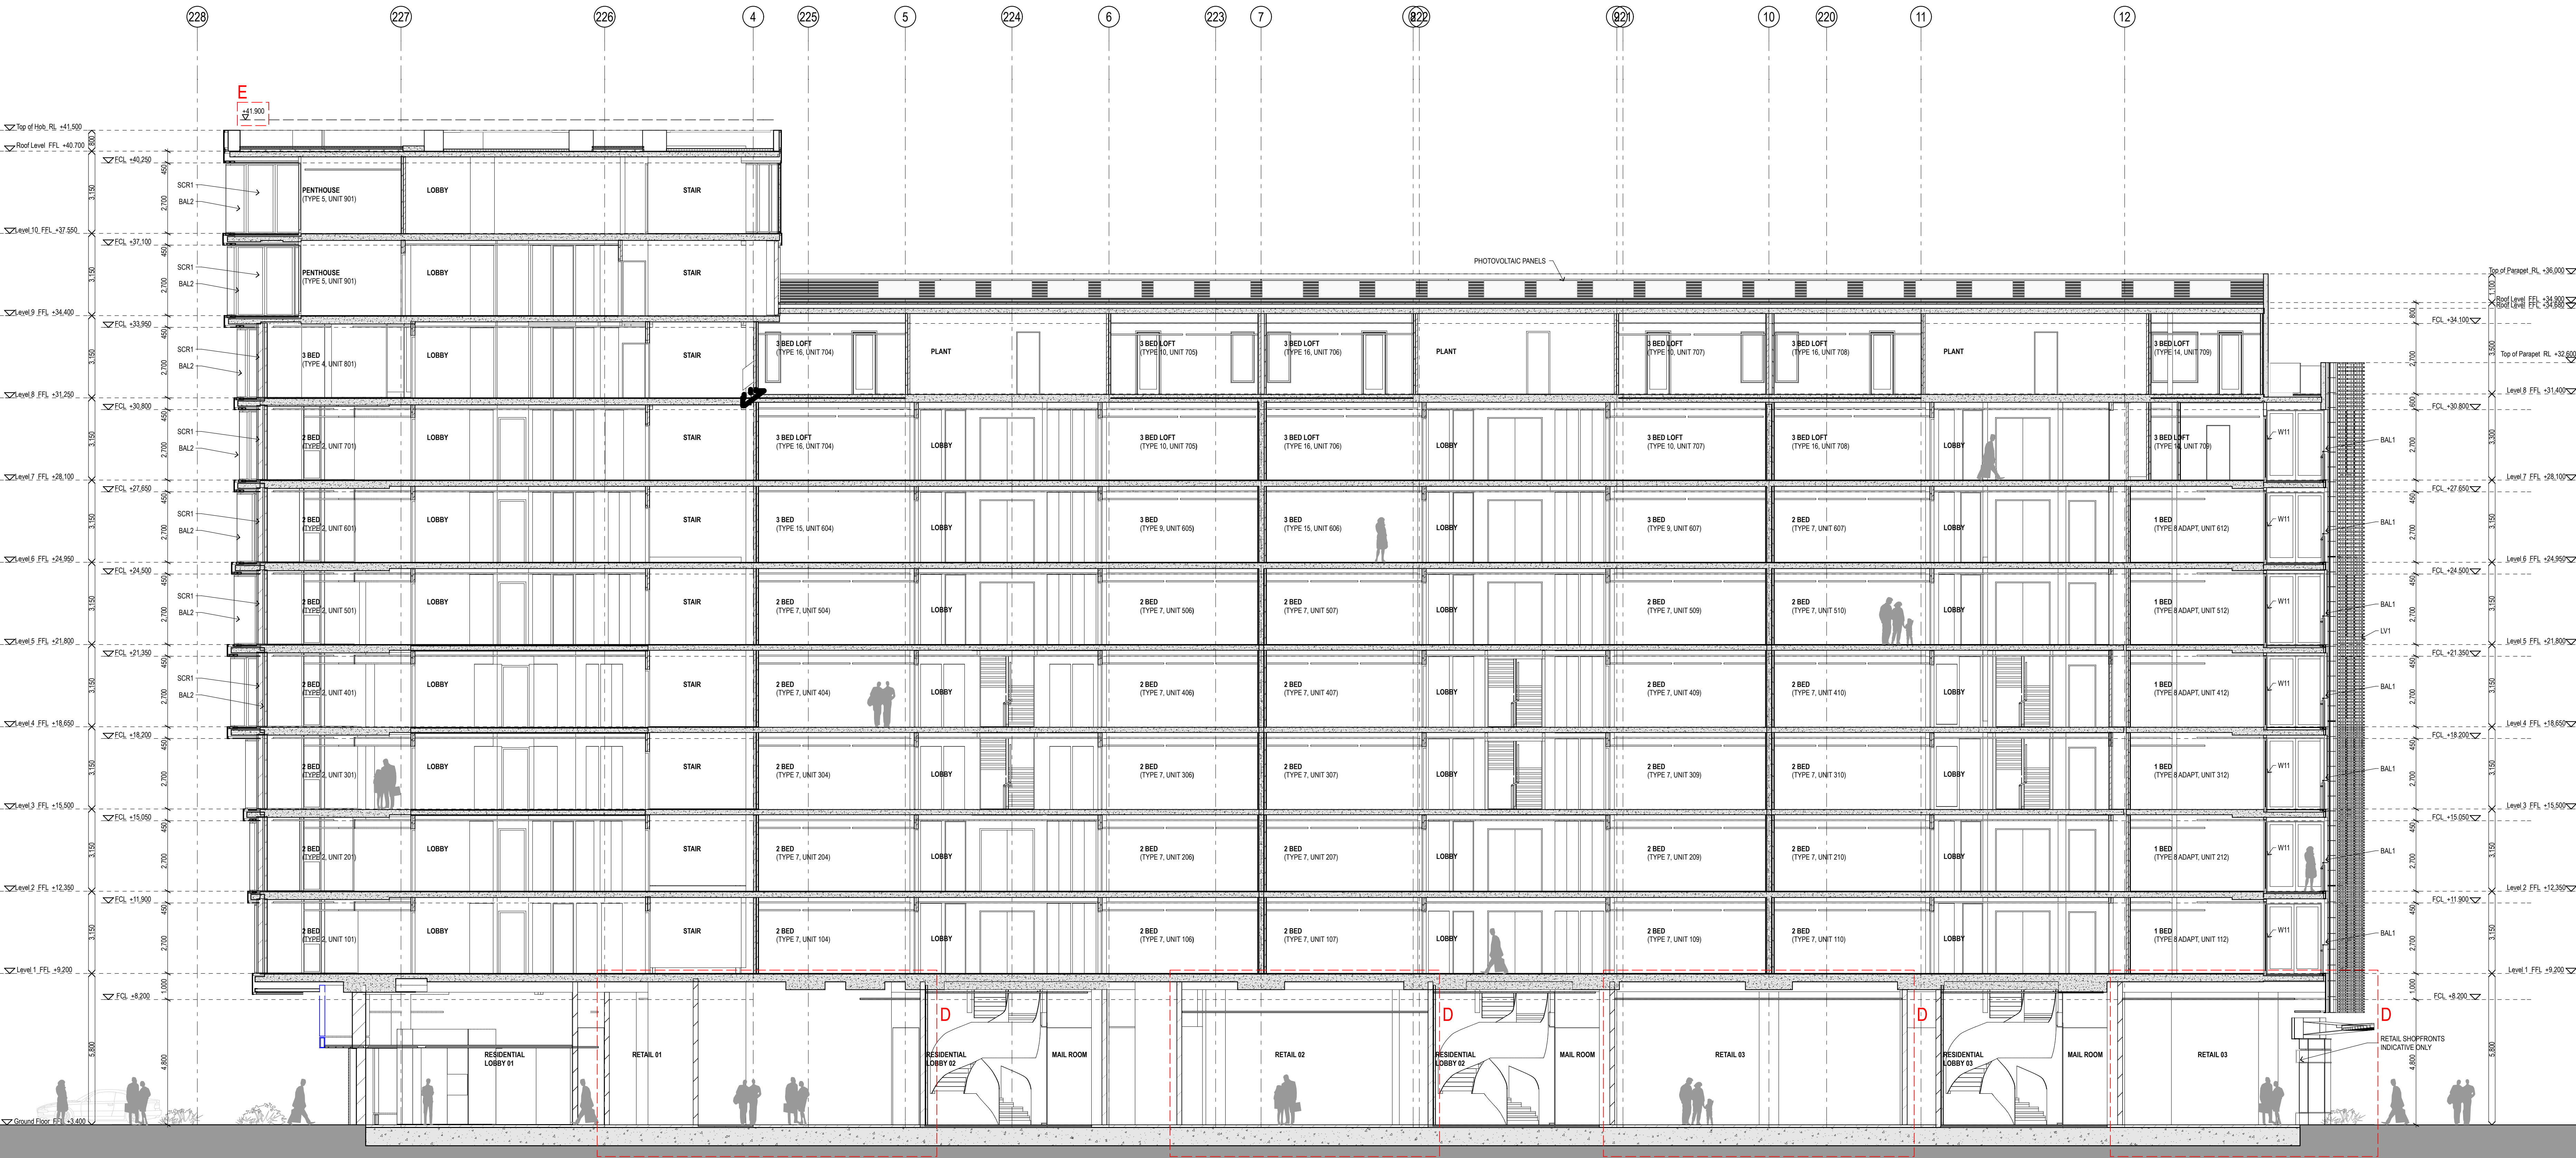


1 SECTION Section 5
1:100

LEGEND

BAL1	GLASS BALUSTRADE SOUTHERN MODULE	PP3	PRECAST PANELS TYPE 3 - EARTH TONE 3
BAL2	GLASS BALUSTRADE NORTHERN MODULE	PP4	PRECAST PANELS TYPE 4 - EARTH TONE 4
CB1,2,3,4	BATTEN SCREEN - FOUR VARIATIONS	PP5	PRECAST PANELS TYPE 5 - WARM GREY
CL1	CLADDING TYPE 1	PP6	PRECAST PANELS TYPE 6 - LIGHT GREY
CL2	CLADDING TYPE 2	RGL1	SHOPFRONT GLAZING
GL1-5	GLAZING	SCR1	ADJUSTABLE & FIXED SCREENS
LV1	LOUVRE SCREEN	SCR2	FIXED SCREENING SYSTEM
PP1	PRECAST PANELS TYPE 1 - EARTH TONE 1	SCR3	ADJUSTABLE METAL SCREENS
PP2	PRECAST PANELS TYPE 2 - EARTH TONE 2		

STW AMENDMENTS

A- SERVICE EXHAUST ENCLOSURES ADDED
B- WINDOW AND DOOR LOCATIONS TO EASTERN WALL SLIGHTLY ADJUSTED
C- EXTENT OF TERRACES SLIGHTLY ADJUSTED
D- INDICATIVE SHOPFRONTS, AWNINGS & RETAIL SIGNAGE - REFER TO BR8AD2000050
E- REVISED HEIGHT ALLOWANCE TO ROOF PV CELLS - RL+11.900

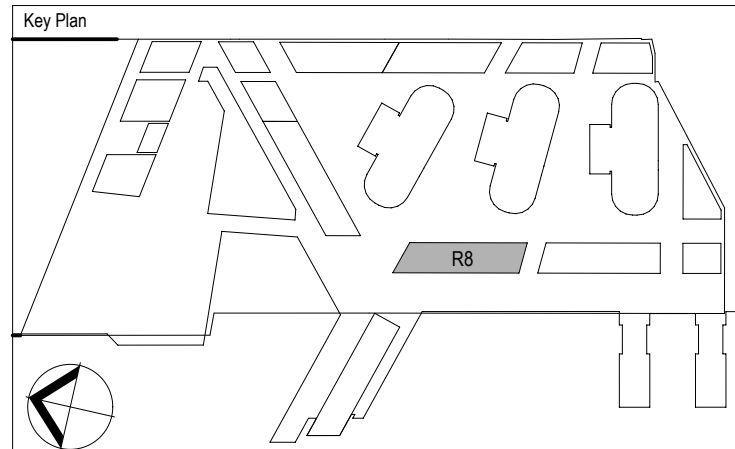

Rev.	Item	Revision Description	Date	Rev.	Item	Revision Description	Date
04		ISSUE FOR SECTION 75 W	10-06-2014				
03		ISSUE FOR SECTION 75 W	09-05-2014				
02		FOR INFORMATION	27-03-2014				
01		FOR INFORMATION	21-03-2013				
00		ISSUE FOR INFORMATION	23-01-2013				



Consultant

SYDNEY
Level 5, 70 King Street
Sydney NSW 2000 Australia
T +61 2 9251 1077
F +61 2 9251 7072
E fjmt@fjmt.com.au
W www.fjmt.com.au

NOMINATED ARCHITECT: RICHARD FRANCIS-JONES (RFO NO 3301)



Developer
Project Management & Construction
Design
Lend Lease
Lend Lease

30 The Bond St Hickson Road
Milton NSW 2000

These designs, plans and specifications and the copyright therein are the property of Lend Lease and must not be used, reproduced or copied wholly or in part without the written permission of Lend Lease.

Project
BARANGAROO SOUTH

R8

www.lendlease.com

ISSUED FOR SECTION 75W

SECTIONS
Overall Sections Sheet 4

Drawn By	Date	Propose	Approved By	Date
CHS	15/04/14	5370W	JP	
SCALE 1:100 @ B1 1:250 @ A3				
Site No.	Drawing No.	Revision		
BR8	BR8AD5500004-03			