



west elevation
urunga lane | scale: 1:100

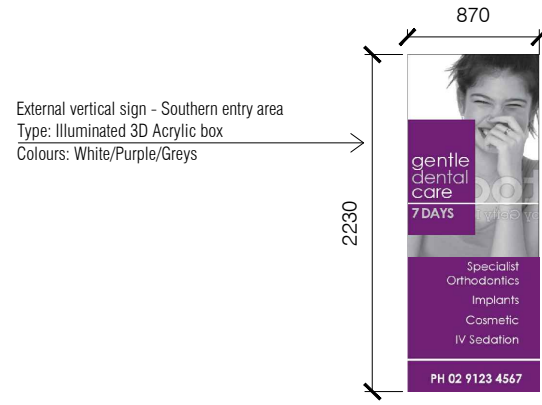

Signage 5
kiora road | scale: 1:20

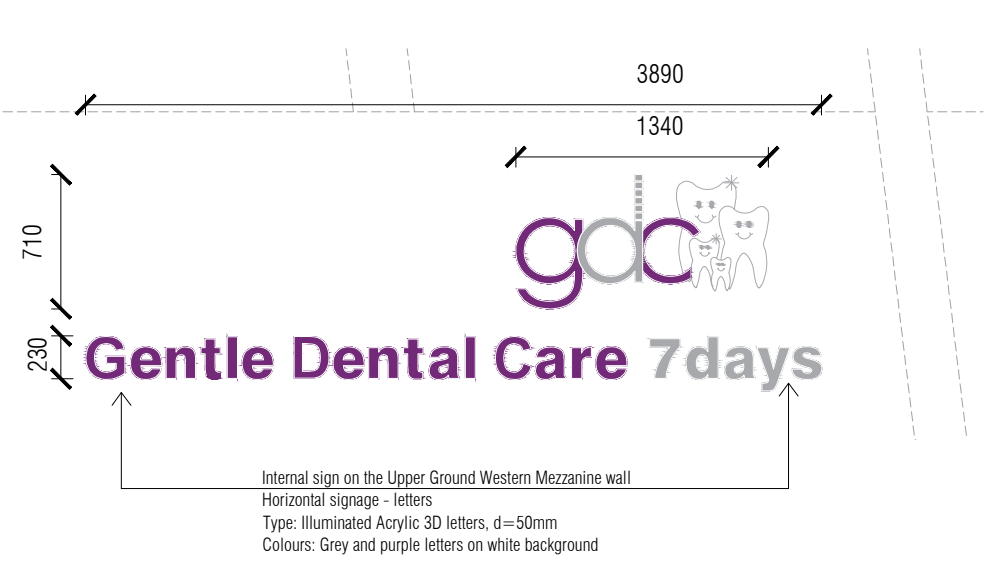

Signage 6
kiora road | scale: 1:20

External Vertical sign
Type: Illuminated Acrylic 3D letters, d=120mm
Colours: Purple letters on white/grey background

Signage 4
kiora road | scale: 1:50

Gentle Dental Care