


south elevation
kiora road scale: 1:100

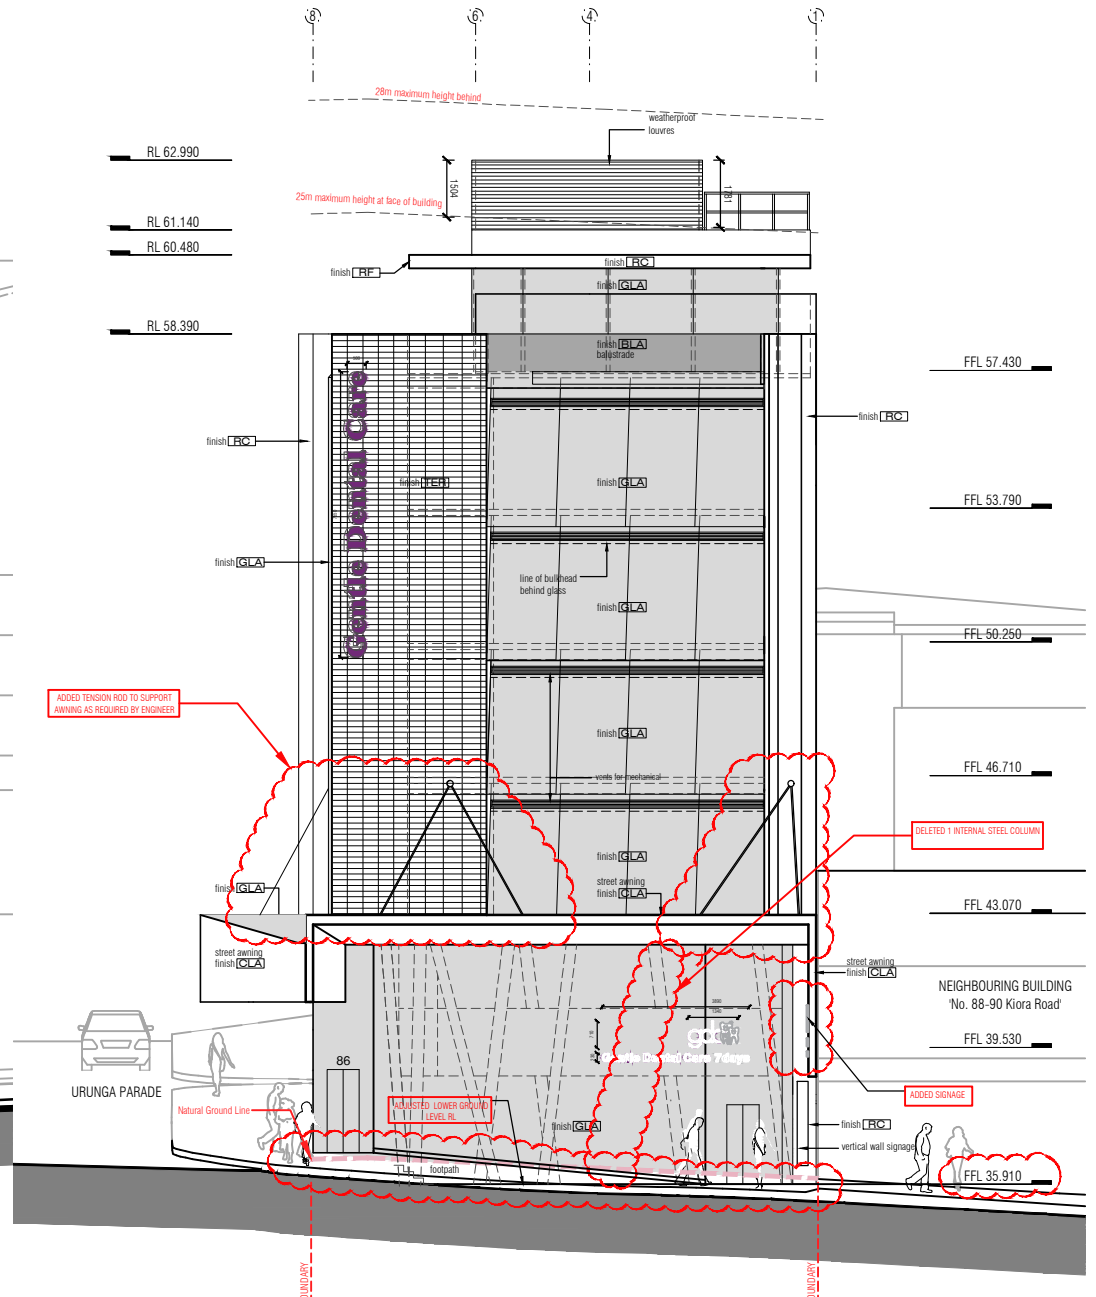

west elevation
urunga lane scale: 1:100

FINISHES SCHEDULE							
IMAGE	CODE	DESCRIPTION	IMAGE	CODE	DESCRIPTION	CODE	DESCRIPTION
	VITC	Vitracore, Colour: Chromatic Diamond Purple		RC	off-form / precast concrete walls.	GLA	low-e double glazed windows, awnings and skylights.
	CLC	steel framed concrete slabs with unfinished aluminium composite core cladding all round. Alucobond or similar. Colour: black		RF	Class 1 finish with clear sealer. FC sheets with concrete render.	PFC	mild steel PFC with micaceous iron oxide paint finish. colour: dark grey
	DGL	double skin ventilated glass plenum comprising a double glazed internal skin and a single glazed external skin. The external skin will have a digital image on the glazing.		TER	ventilated terracotta facade system over insulation and off-form structural concrete walls.	SC	circular mild steel columns, core-filled with concrete. paint finish: purple
				ALU	Alucobond plus, Colour: Brilliant Metallic		

SOUTH & WEST ELEVATIONS