


DRAWN: J.BEVITT, DESIGNED: A.KNIGHT, JOB MANAGER: B.CLARK, VERIFIER: B.CLARK

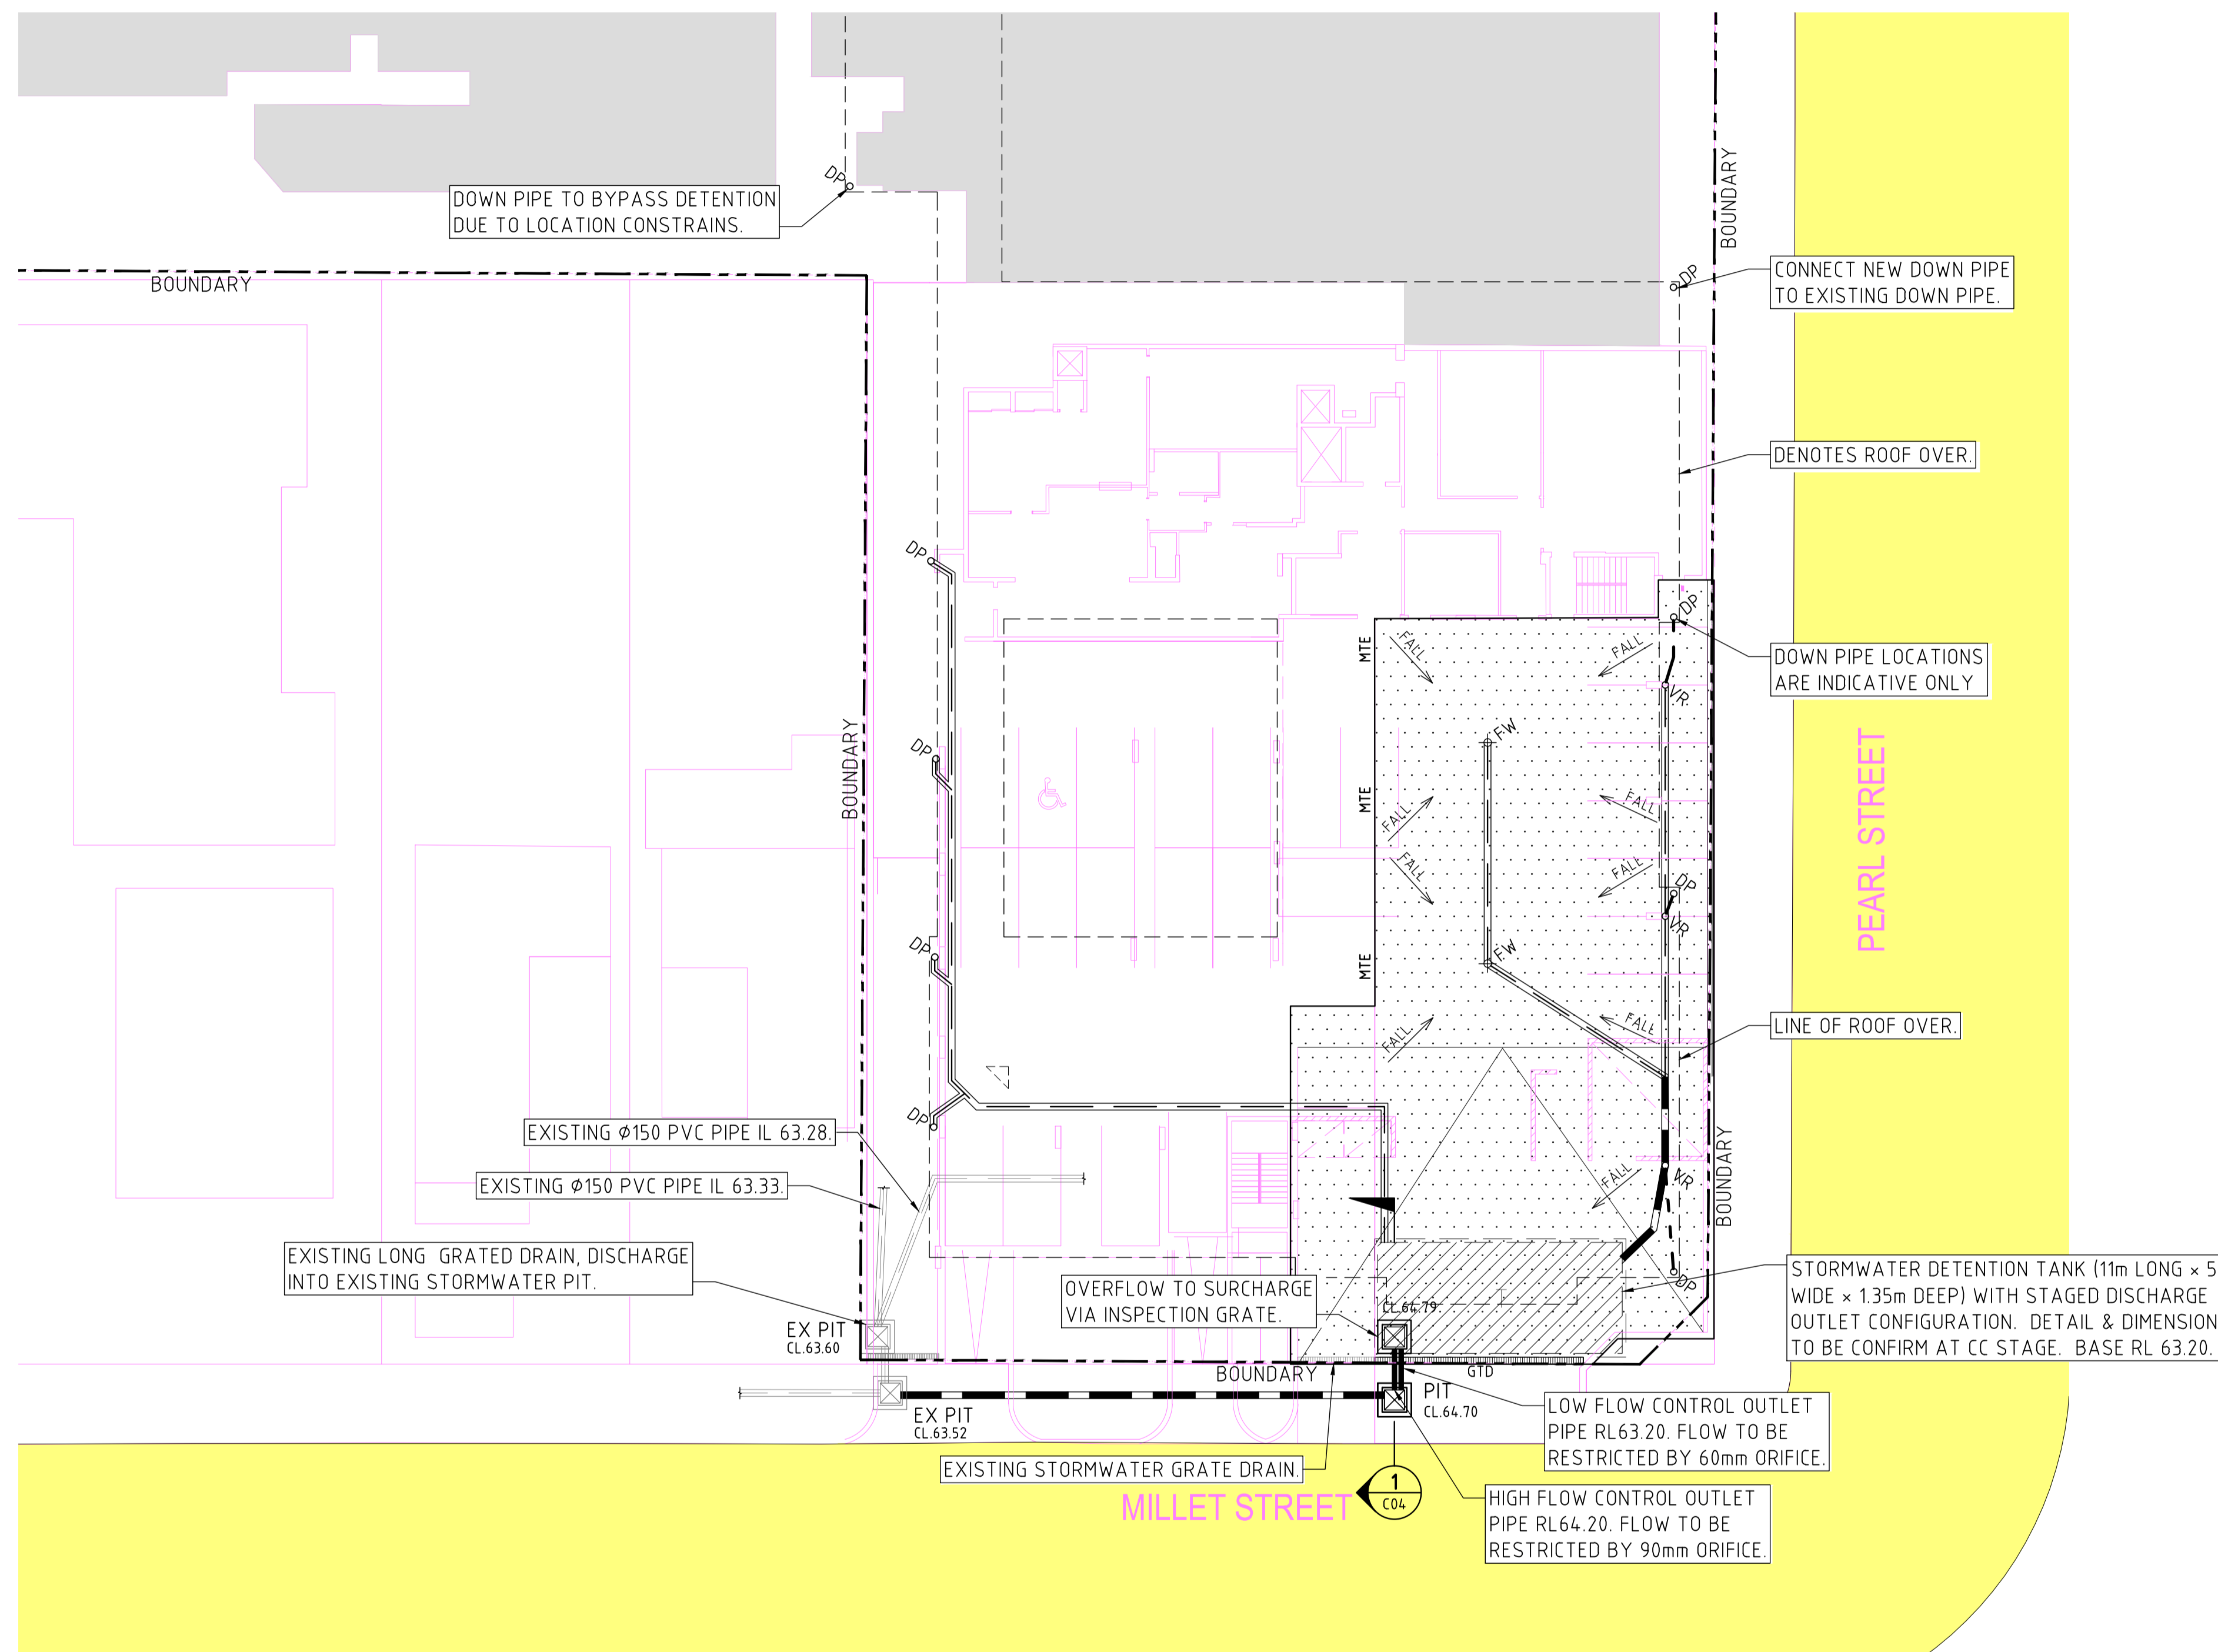

LEGEND

- DENOTES PROPOSED STORMWATER PIT AND COVER LEVEL.
- DENOTES EXISTING STORMWATER PIT AND COVER LEVEL.
- DENOTES PROPOSED STORMWATER DRAINAGE PIPE.
- DENOTES EXISTING STORMWATER DRAINAGE PIPE.
- DENOTES PROPOSED Ø150 DOWNPIPE LINE CONNECTED TO SOFFIT OF UPPER BASEMENT SUSPENDED SLAB @ MINIMUM 1% GRADE.
- DENOTES PROPOSED Ø150 DOWNPIPE LINE CONNECTED TO SOFFIT OF GROUND FLOOR SLAB CONNECTING THE DOWNPIPES TO THE VERTICAL RISER.
- DENOTES MATCH TO EXISTING LEVELS.
- DENOTES PROPOSED DIRECTION OF FALL OF NEW PAVEMENT, TOWARDS EXISTING PUMP OUT INFRASTRUCTURE.
- DENOTES INDICATIVE LOCATION OF DOWN PIPES & TYPE. REFER TO ARCHITECTS & HYDRAULIC ENGINEERS PLANS FOR FINAL LOCATIONS.
- DENOTES INDICATIVE LOCATION OF VERTICAL RISERS
- DENOTES PROPOSED FLOOR WASTE.
- DENOTES EXTENT OF PROPOSED UPPER BASEMENT SLAB.
- DENOTES UNDERGROUND STORMWATER DETENTION TANK. MINIMUM STORAGE VOLUME OF 72.5m³. REFER TO C04 FOR DETAIL.
- DENOTES GRATED TRENCH DRAIN.

REVISION	DESCRIPTION	ISSUED	VER'D	APP'D	DATE
1	ISSUED FOR INFORMATION	JB	BC	AK	03.08.12
A	ISSUED FOR DA	JB	BC	AK	09.08.12

CLIENT

ARCHITECT

PLANNING CONSULTANTS

ALL SET OUT TO ARCHITECT'S DRAWINGS. DIMENSIONS TO BE VERIFIED WITH THE ARCHITECT AND ON SITE BEFORE MAKING SHOP DRAWINGS OR COMMENCING WORK. NORTHROP ACCEPTS NO RESPONSIBILITY FOR THE USABILITY, COMPLETENESS OR SCALE OF DRAWINGS TRANSFERRED ELECTRONICALLY.

PLANS 1:200

NORTHROP

Newcastle

Level 1, 215 Pacific Hwy, Charlestown NSW 2290
P.O. Box 180, Charlestown NSW 2290
Ph (02) 4943 1777 Fax (02) 4943 1577
Email newcastle@northrop.com.au ABN 91 094 433 100

PROJECT

HURSTVILLE PRIVATE HOSPITAL

DRAWING TITLE

UPPER BASEMENT CONCEPT STORMWATER MANAGEMENT PLAN

JOB NUMBER

NL120128

DRAWING NUMBER	REVISION
C03	A

DRAWING SHEET SIZE = A1

DA