


LEGEND

- TO BE DEMOLISHED
- EXISTING WALLS
- BUILDING ABOVE

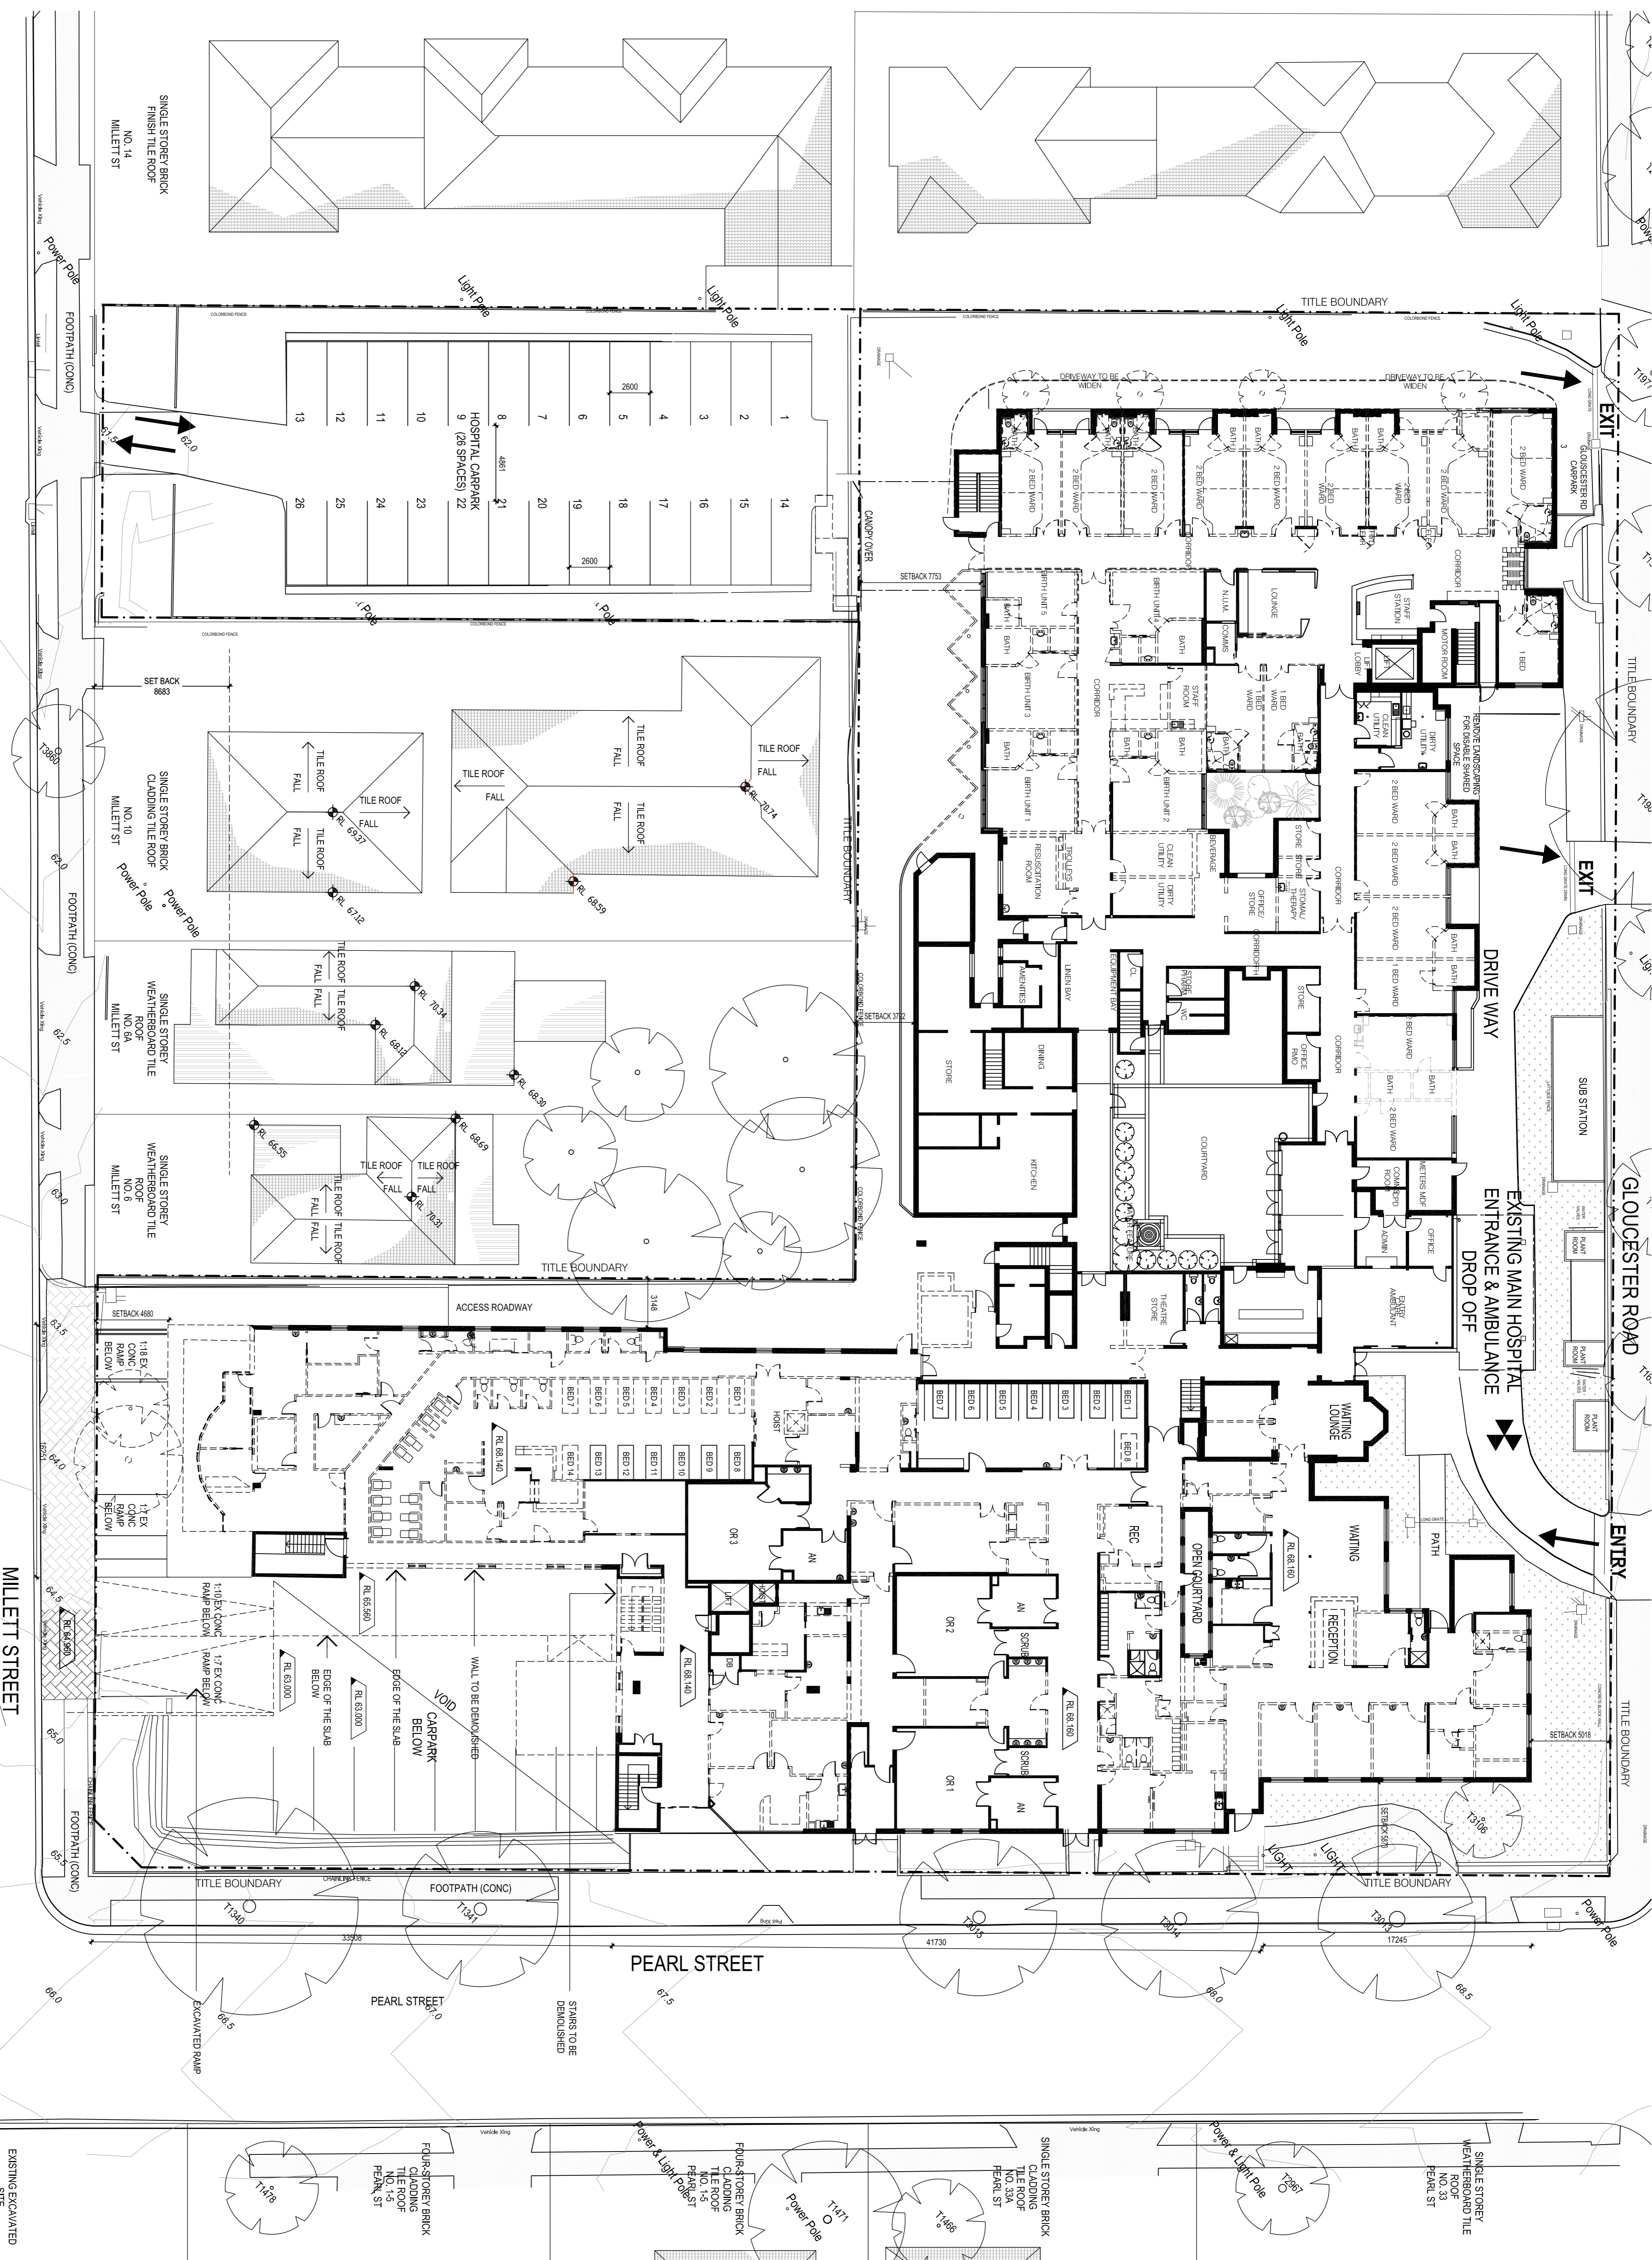

ISSUE REVISION
 A ISSUE FOR DEVELOPMENT APPROVAL US PW 31/08/12
 BRN CHKA/PP DATE
 BRN CHKA/PP DATE
 CONSULTANTS:

healthcare
 PLANNING CONSULTANTS
health science
 MELBOURNE
 Level 6, 61 Market Street
 Melbourne VIC Australia 3000
 TEL: (03) 9592 5777
 FAX: (03) 9592 5745
 http://www.healthscience.com.au
 Email: info@healthscience.com.au
 AORN 24 000 195 770
 AORN 030 959 010
 AORN 030 959 010

STUDY
 Level 6, 61 Market Street
 Melbourne VIC Australia 3000
 TEL: (03) 9592 5777
 FAX: (03) 9592 5745
 http://www.healthscience.com.au
 Email: info@healthscience.com.au
 AORN 24 000 195 770
 AORN 030 959 010
 AORN 030 959 010

REASON FOR ISSUE:
PROJECT APPLICATION

PROJECT:
HURSTVILLE PRIVATE HOSPITAL

TITLE:
DEMOLITION PLAN - GROUND FLOOR

DRAWING NO:
DA-22

NORTH

SCALE:
 1:200 @ A1

PROJECT NO:
 40-1076

REV:
 A