



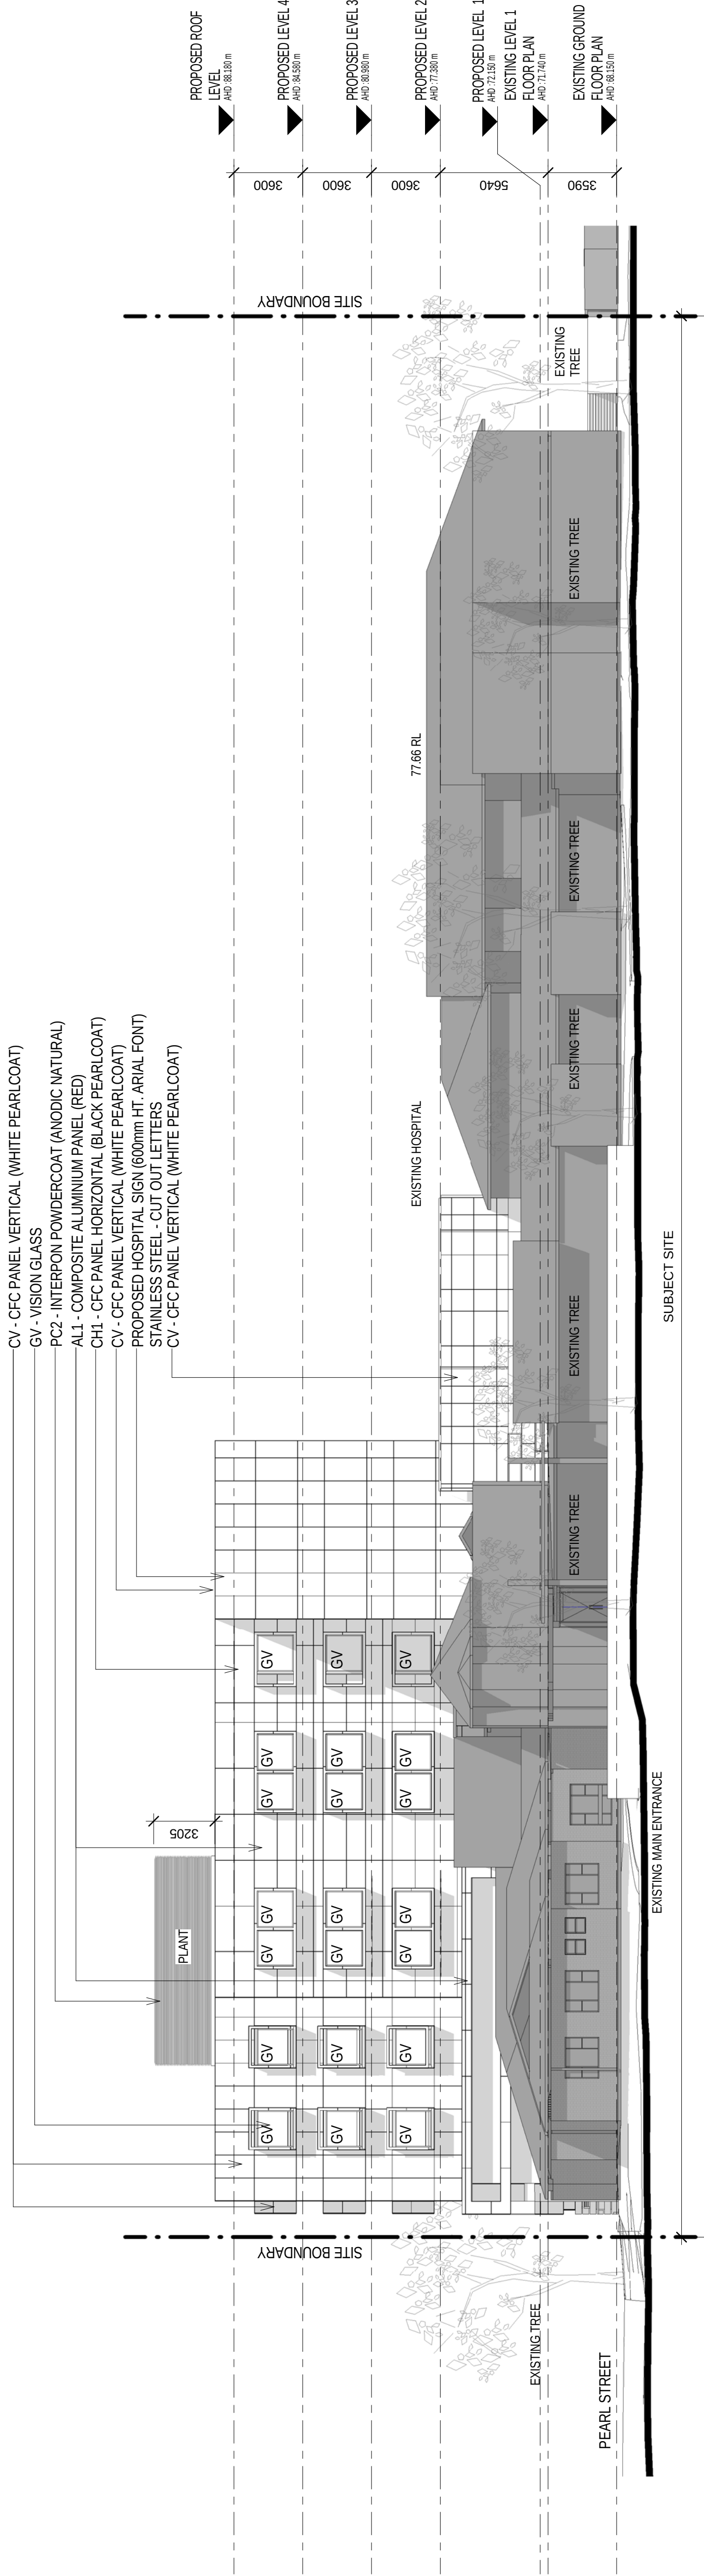

1 GLOUCESTER ROAD - ELEVATION
DA32 Scale 1 : 200

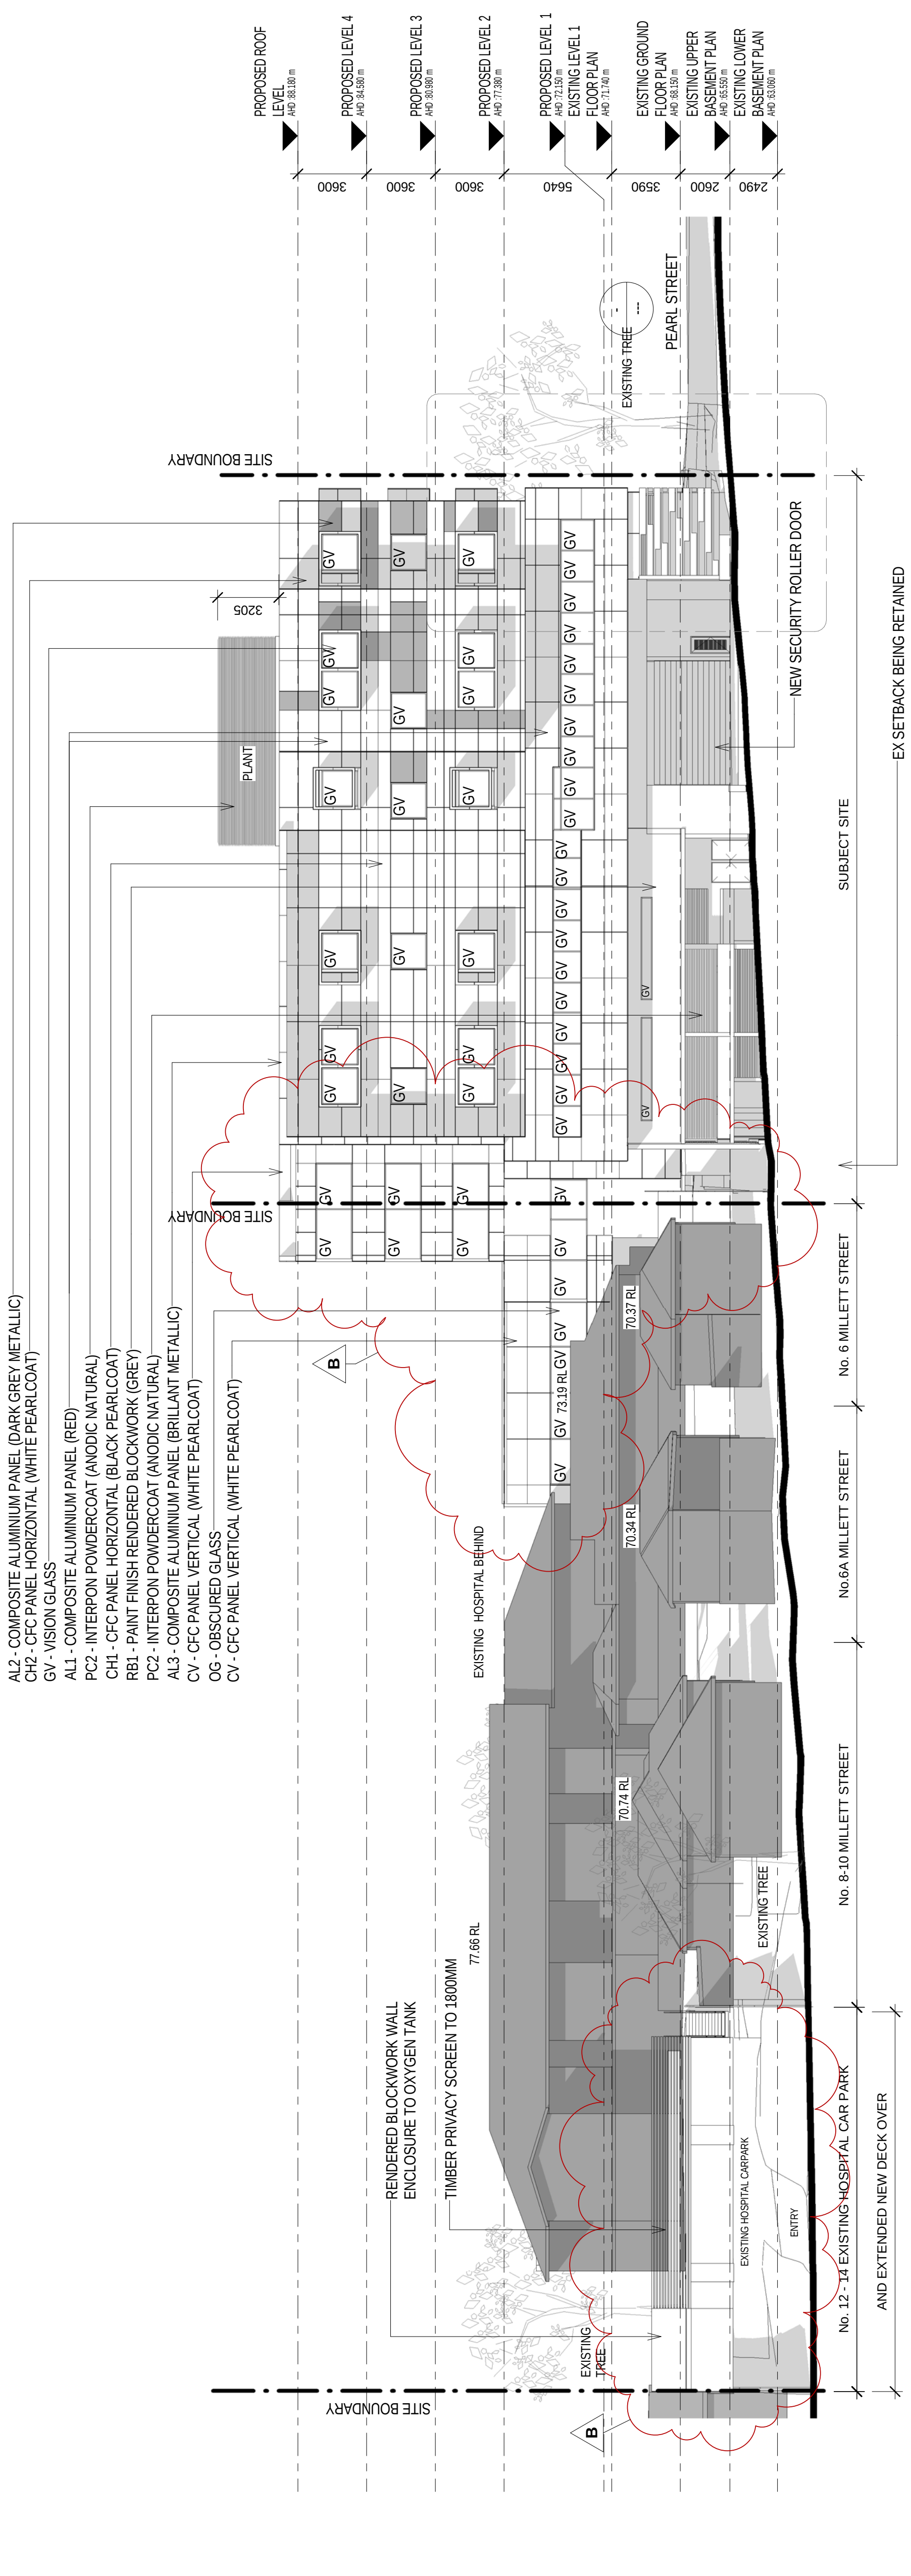

2 MILLETT STREET - ELEVATION
DA32 Scale 1 : 200

LEGEND

EXISTING CONDITIONS

COLOURED FACADE PANEL

SHADOW

ISSUE	REVISION	DRN	CHK/APP	DATE
A	ISSUE FOR DEVELOPMENT APPROVAL	MS	PW	21/06/22
B	DATE REQUIREMENTS	PC	NB	11/02/23

CONSULTANTS:

health.e.care™

health. science
PLANNING CONSULTANTS

MELBOURNE
Level 1, 325 Finders
Street
Melbourne VIC
Australia 3000
TEL: (03) 9525 3333
FAX: (03) 902 2334
http://www.hspc.com.au
Email: info@hspc.com.au
ABN: 34 050 195 170
ACN: 050 195 170

SYDNEY
Level 6, 61 Market Street
Sydney NSW Australia 2000
TEL: (02) 8286 3745
FAX: (02) 8286 3777
http://www.hspc.com.au
Email: info@hspc.com.au
ABN: 50 095 016 836
ACN: 095 016 836

REASON FOR ISSUE:

PROJECT APPLICATION

PROJECT:
HURSTVILLE PRIVATE HOSPITAL

TITLE:
PROPOSED ELEVATIONS
SHEET 1

DRAWING No:

DA-40

NORTH:
SCALE
1 : 200 @A1
PROJECT No:
40-1076
REV:
B