


- LEGEND**
- NEW WORK
  - REFURBISHMENT
  - REDEVELOPMENT
  - EXISTING

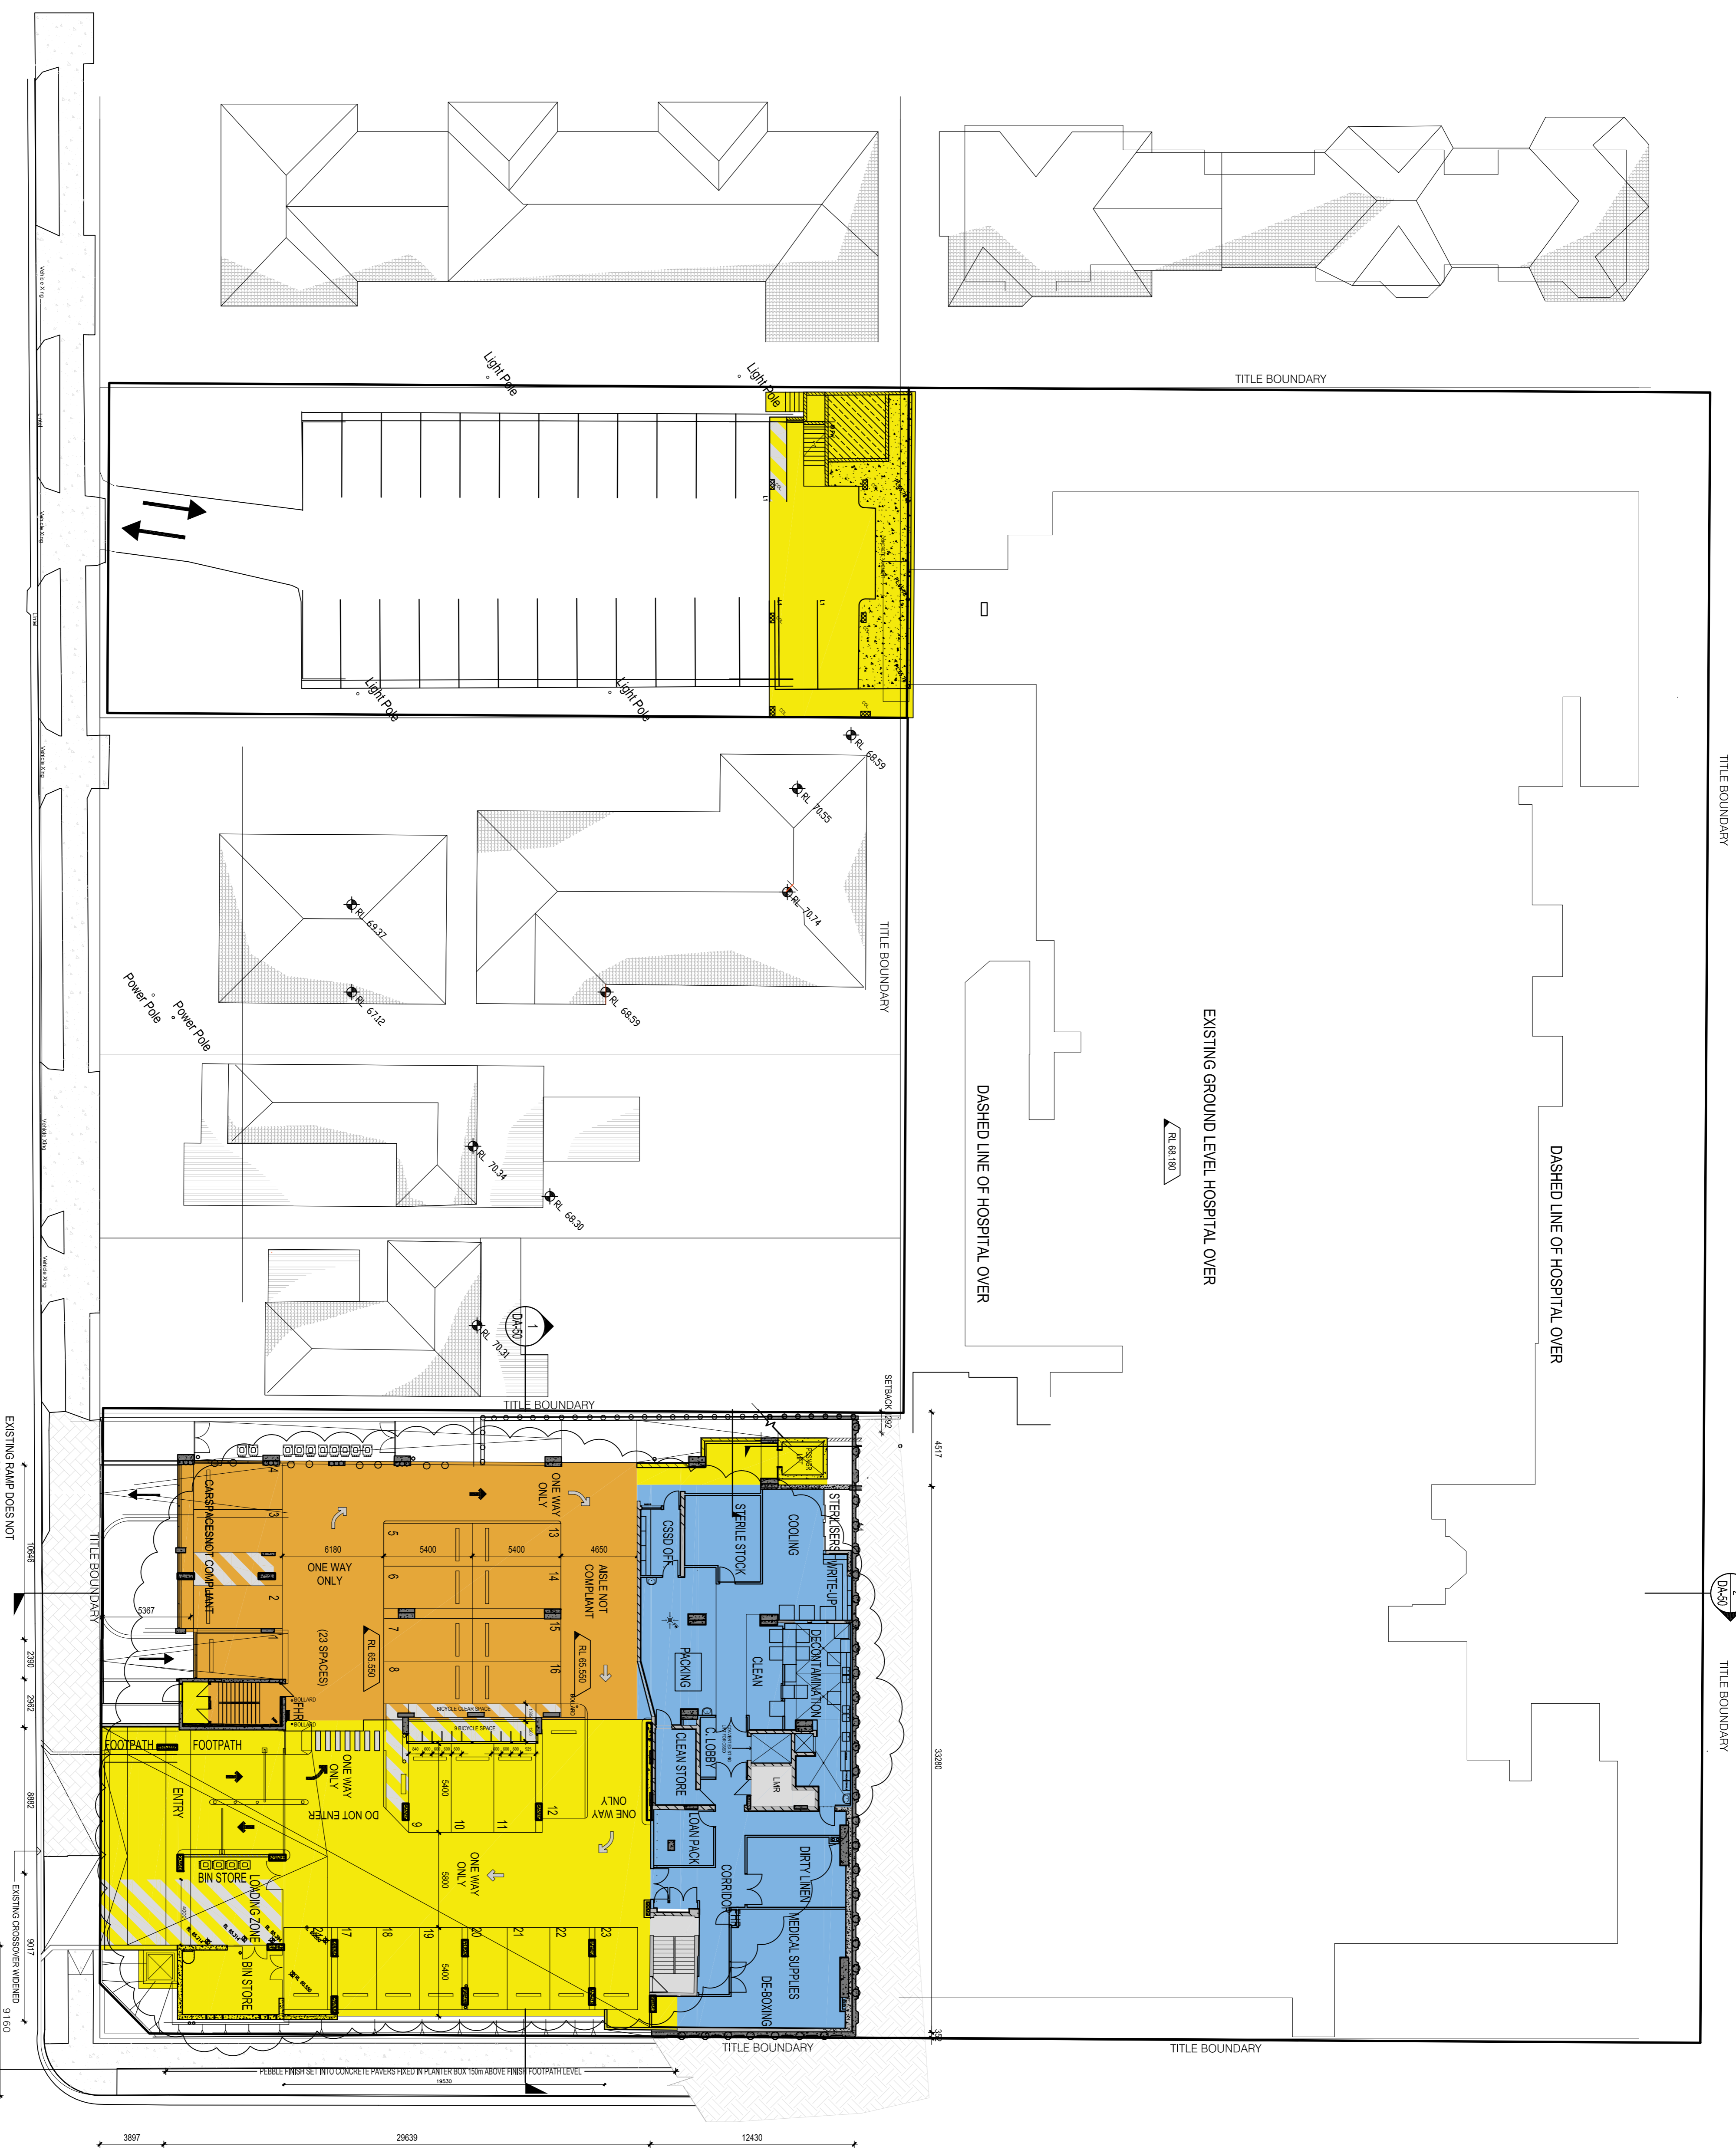

ISSUE REFERENCE	ISSUE REFERENCE	ISSUE REFERENCE	ISSUE REFERENCE	ISSUE REFERENCE	ISSUE REFERENCE	ISSUE REFERENCE	ISSUE REFERENCE	ISSUE REFERENCE	ISSUE REFERENCE
A	B	C	D	E	F	G	H	I	J
ISSUE FOR DEVELOPMENT APPROVAL USE	ISSUE FOR DEVELOPMENT APPROVAL USE	ISSUE FOR DEVELOPMENT APPROVAL USE	ISSUE FOR DEVELOPMENT APPROVAL USE	ISSUE FOR DEVELOPMENT APPROVAL USE	ISSUE FOR DEVELOPMENT APPROVAL USE	ISSUE FOR DEVELOPMENT APPROVAL USE	ISSUE FOR DEVELOPMENT APPROVAL USE	ISSUE FOR DEVELOPMENT APPROVAL USE	ISSUE FOR DEVELOPMENT APPROVAL USE
NO	NO	NO	NO	NO	NO	NO	NO	NO	NO
DATE	DATE	DATE	DATE	DATE	DATE	DATE	DATE	DATE	DATE
31/08/12	04/02/13	08/02/13	14/11/13	24/11/13					

ISSUE REFERENCE	ISSUE REFERENCE	ISSUE REFERENCE	ISSUE REFERENCE	ISSUE REFERENCE	ISSUE REFERENCE	ISSUE REFERENCE	ISSUE REFERENCE	ISSUE REFERENCE	ISSUE REFERENCE
A	B	C	D	E	F	G	H	I	J
ISSUE FOR DEVELOPMENT APPROVAL USE	ISSUE FOR DEVELOPMENT APPROVAL USE	ISSUE FOR DEVELOPMENT APPROVAL USE	ISSUE FOR DEVELOPMENT APPROVAL USE	ISSUE FOR DEVELOPMENT APPROVAL USE	ISSUE FOR DEVELOPMENT APPROVAL USE	ISSUE FOR DEVELOPMENT APPROVAL USE	ISSUE FOR DEVELOPMENT APPROVAL USE	ISSUE FOR DEVELOPMENT APPROVAL USE	ISSUE FOR DEVELOPMENT APPROVAL USE
NO	NO	NO	NO	NO	NO	NO	NO	NO	NO
DATE	DATE	DATE	DATE	DATE	DATE	DATE	DATE	DATE	DATE
31/08/12	04/02/13	08/02/13	14/11/13	24/11/13					

CONSULTANTS:

**healthcare**

**health science**

PLANNING CONSULTANTS

EXISTING RAMP DOES NOT COMPLY

EXISTING RAMP DOES NOT COMPLY

EXISTING CROSSOVER WIDENED 9150

PEBBLE FINISH SET INTO CONCRETE PAVERS FIXED IN PLANTER BOX 150MM ABOVE FINISH FOOTPATH LEVEL

REASON FOR ISSUE:

MP1\_0042\_S7SW SUBMISSION

PROJECT: HURSTVILLE PRIVATE HOSPITAL

TITLE: PROPOSED UPPER BASEMENT PLAN

DRAWING No: DA-31

SCALE: 1:200 @ A1

PROJECT No: 40-1076

REV: E