


LEGEND

- TO BE DEMOLISHED
- EXISTING WALLS
- BUILDING ABOVE

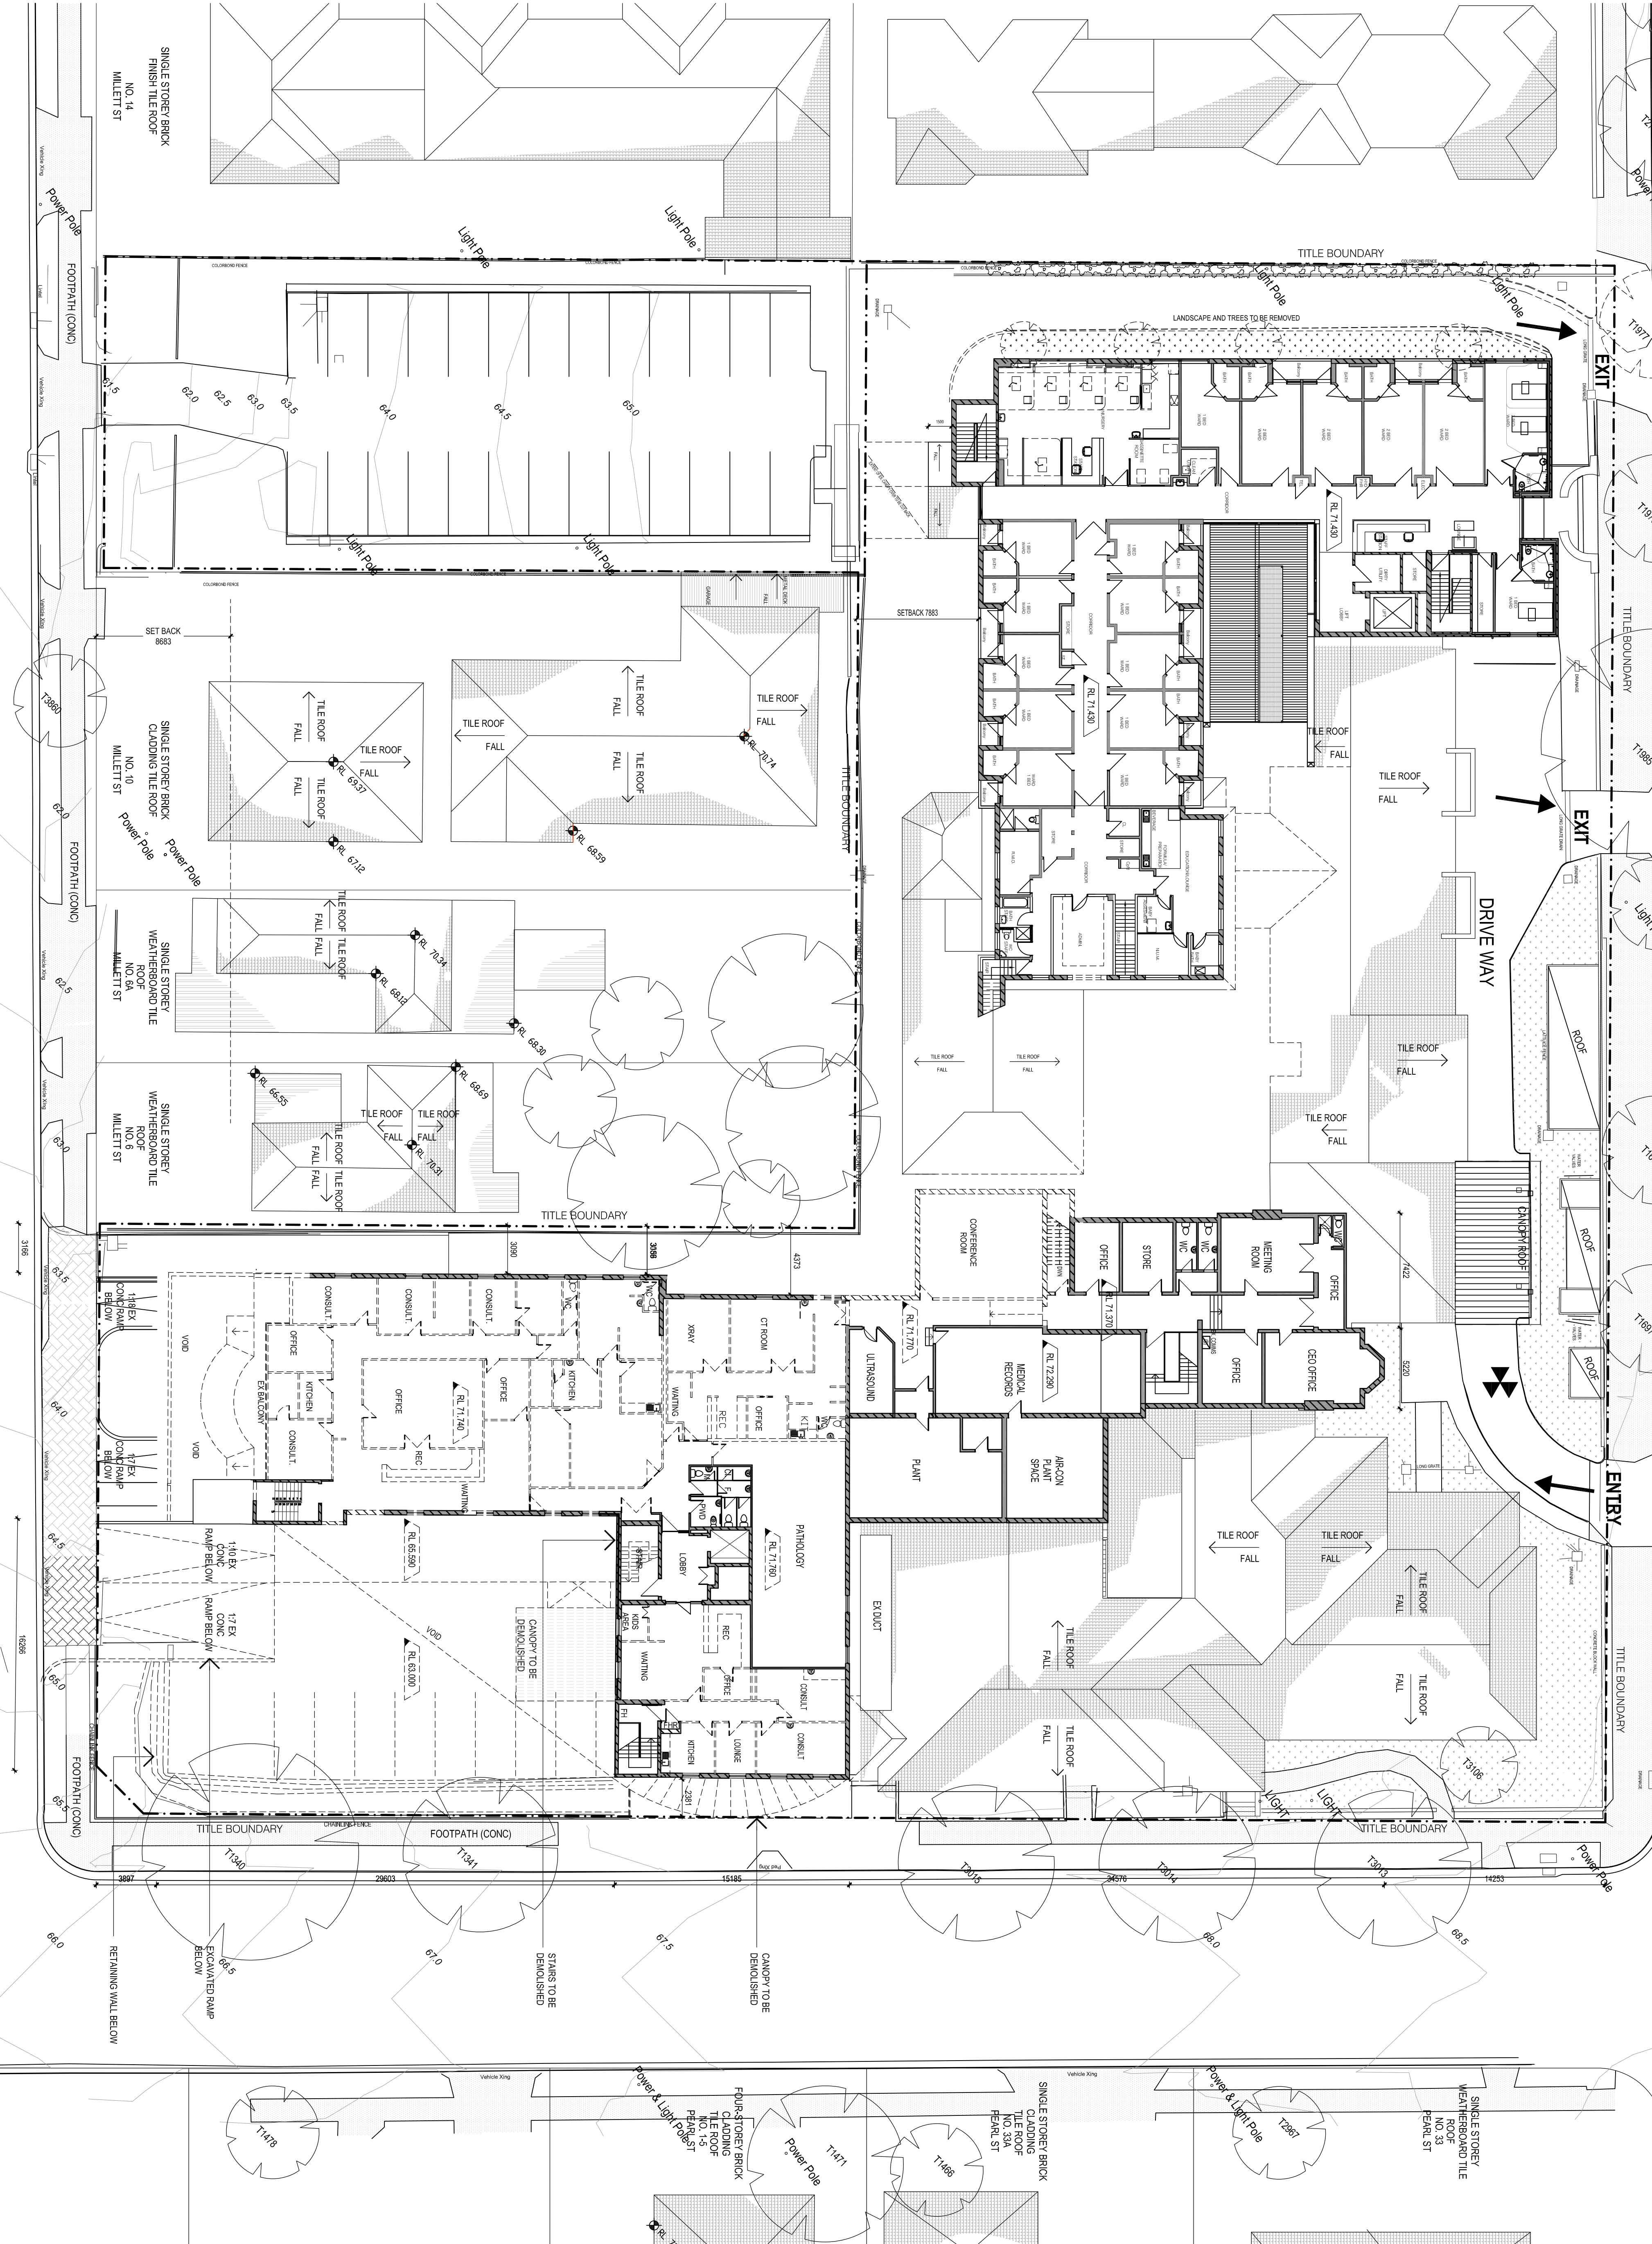

ISSUE REVISION	DN CHKAPP DATE	ISSUE REVISION	DN CHKAPP DATE	
A	ISSUE FOR DEVELOPMENT APPROVAL DSS	PNV	31/03/12	
B	DA AMENDMENTS	RG	NB	08/02/13
C	FOR INFORMATION TO TP	EV	NB	16/10/13
D	ISSUE FOR SECTION 17M	NB		24/10/13
E	ISSUE FOR 527M	NB		09/10/14

CONSULTANTS:



MELBOURNE	STUDNEY
Wentworth and Gair 1000 Collins Street Melbourne VIC Australia 3000 TEL: (03) 9823 5533 FAX: (03) 9828 9746 http://www.hpc.com.au Email info@hpc.com.au AEN 24 000 195 770 AEN 030 000 000	Level 6, 8, Market Street Melbourne VIC Australia 3000 TEL: (03) 8888 5777 FAX: (03) 8888 9746 http://www.hpc.com.au Email info@hpc.com.au AEN 24 000 195 770 AEN 030 000 000

REASON FOR ISSUE:
#4663 MP 11_0042 - MOD2

PROJECT:
HURSTVILLE PRIVATE HOSPITAL

TITLE:
DEMOLITION PLAN-
LEVEL 1

DRAWING No:
DA-23

SCALE:
1:200@A1

PROJECT No:
40-1076

REV:
E