



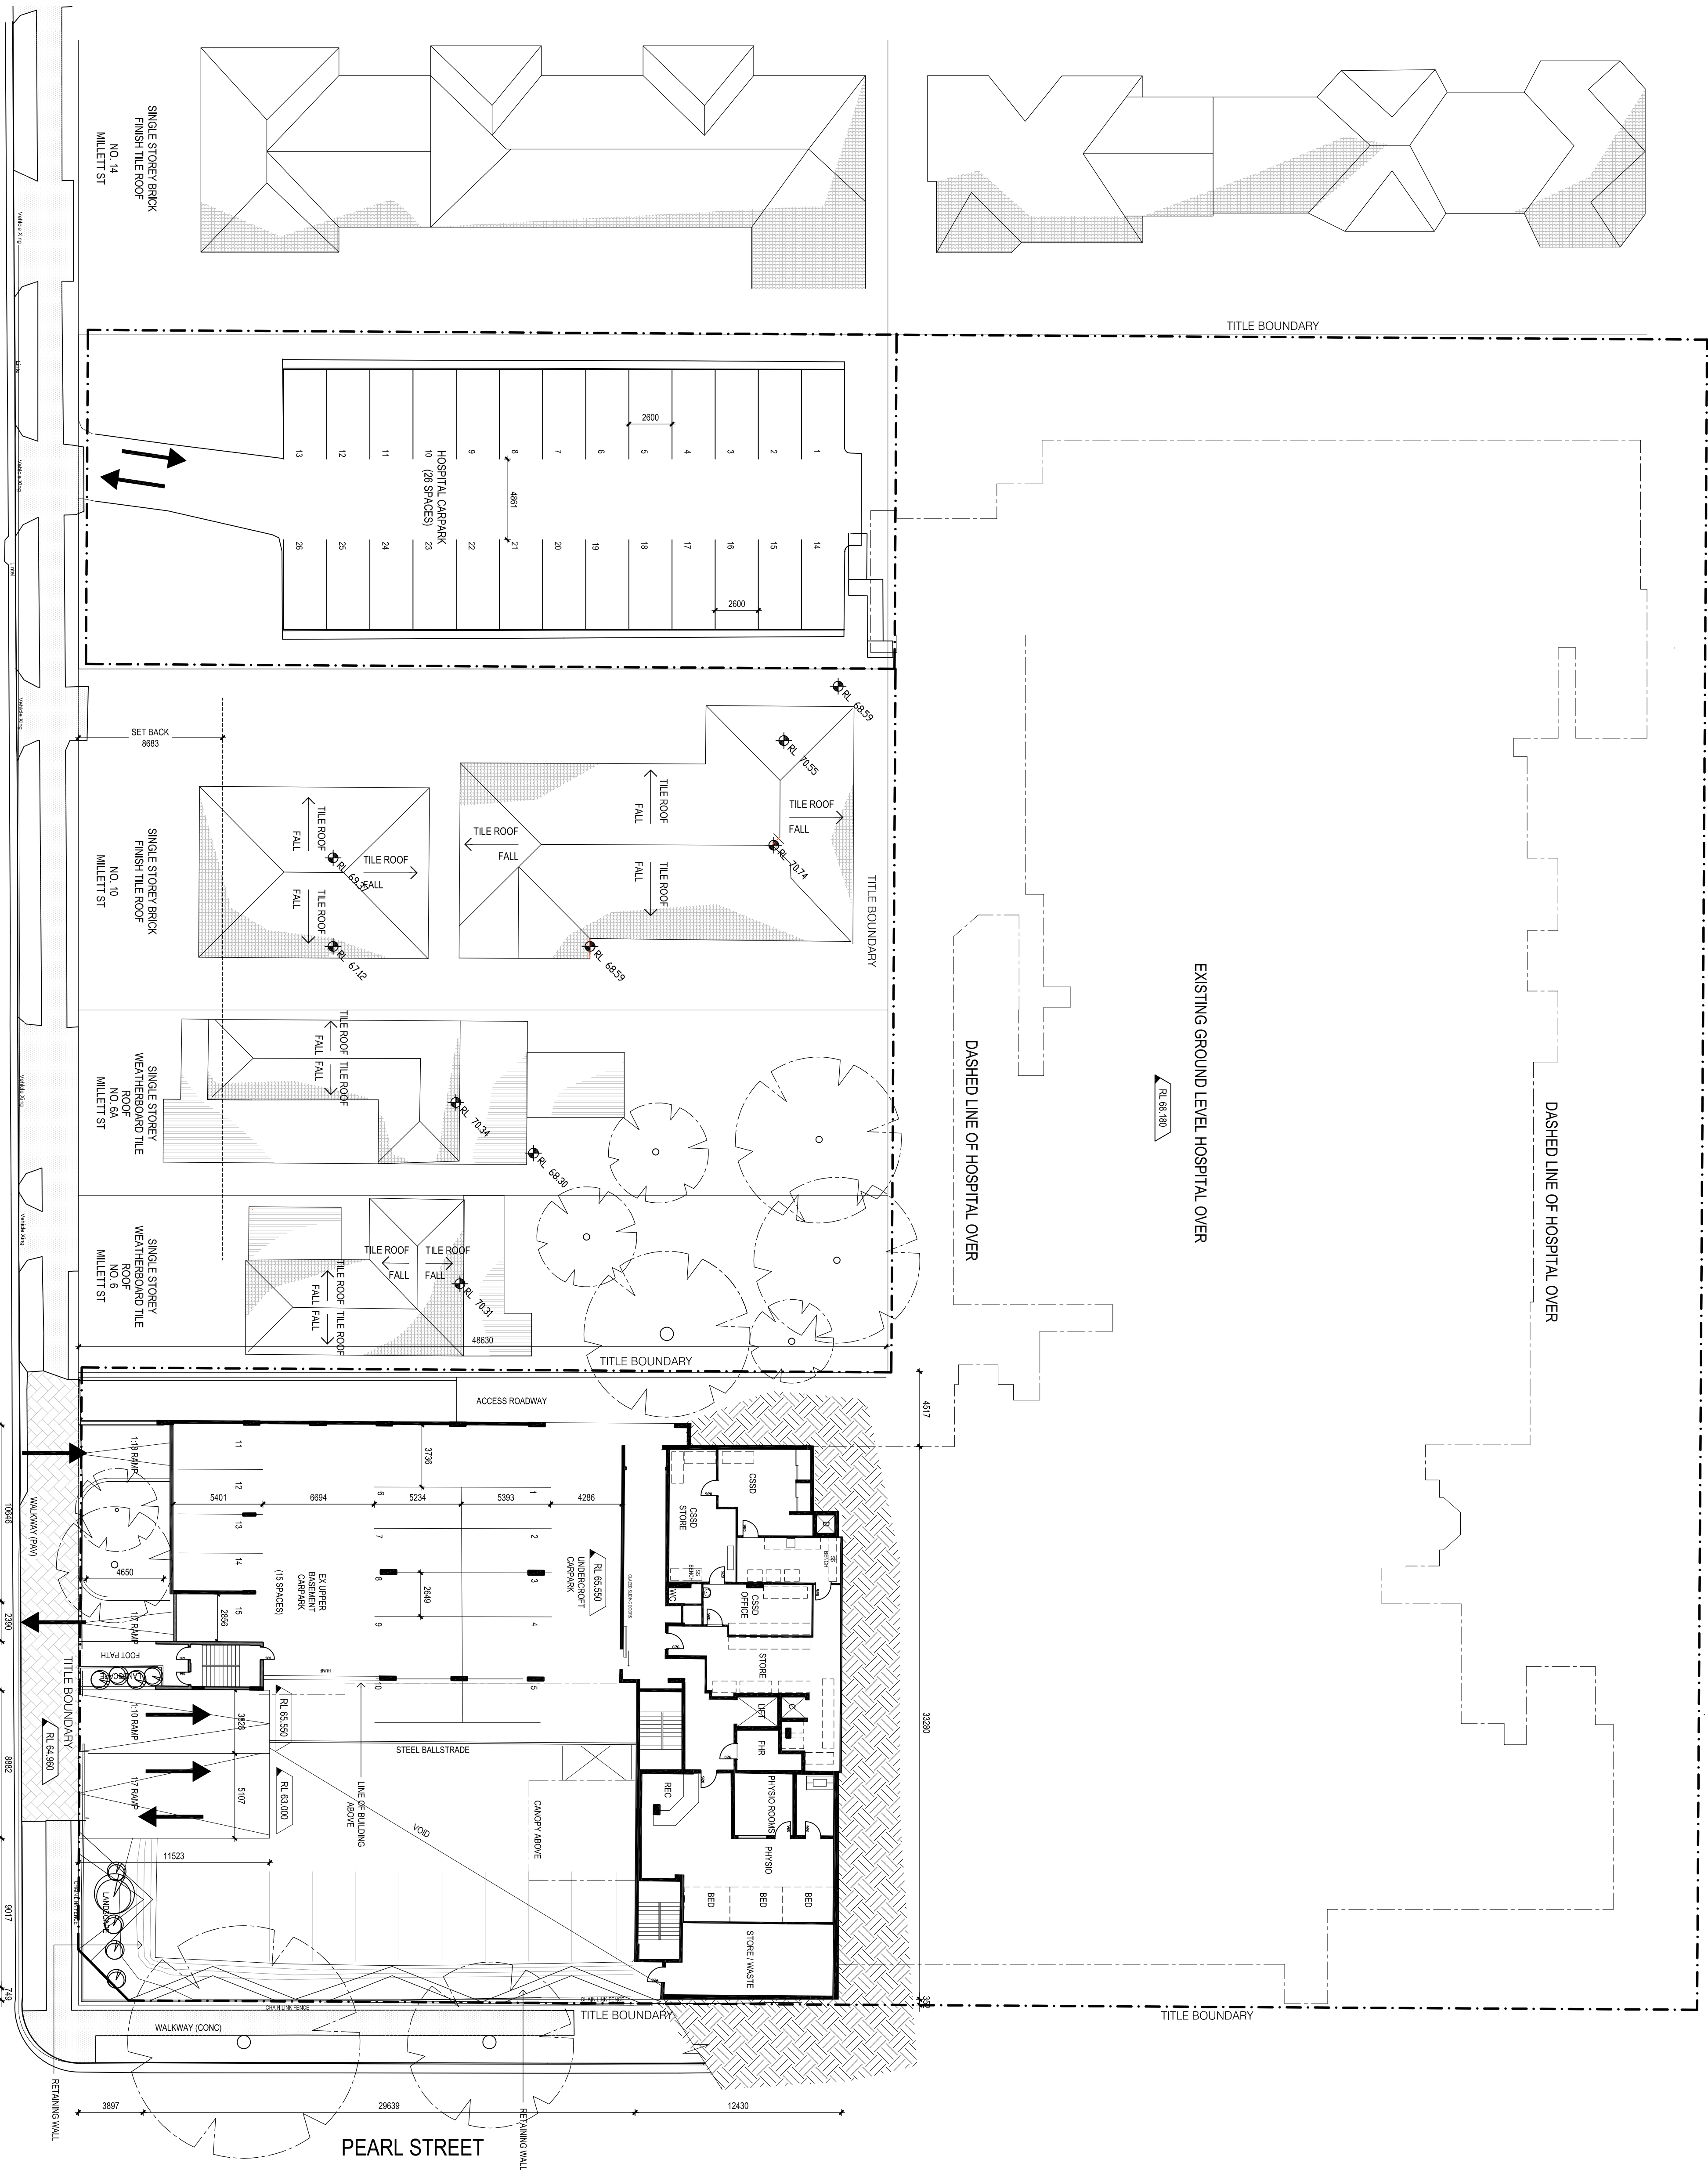

ISSUE NUMBER	DEPT	CHKAPP	DATE	ISSUE NUMBER	DEPT	CHKAPP	DATE
A. ISSUE FOR DEVELOPMENT APPROVAL	NS		PM 11/08/12				
B. DA AMENDMENTS	NS		NS 08/02/13				
C. FOR INFORMATION TO TP	EV	NS	16/10/13				
D. ISSUE FOR SECTION 50W	NS		24/10/13				
E. ISSUE FOR 50W	NS		09/10/14				
F. RES FOR 517W MCO2	CS	CD	23/06/19				

CONSULTANTS:

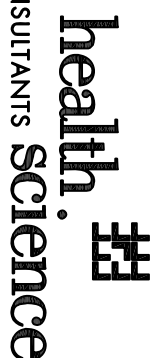

MELBOURNE

Northlake Plaza East
Level 1, 525 Flinders Street,
Melbourne VIC Australia 2000
TEL: (03) 8626 2833
FAX: (03) 8626 2834
<http://www.nspc.com.au>
Email:info@nspc.com.au
AGN 34 650 156 170
AGN 030 156 170

SYDNEY

Level 6, 61 Market Street
Sydney NSW Australia 2000
TEL: (02) 8599 5777
TEL: (02) 8599 5745
FAX: (02) 9296 9745
<http://www.nspc.com.au>
Email:info@nspc.com.au
AGN 8 70 095 016 836
AGN 066 016 836

REASON FOR ISSUE:


MP 11_0042 - MOD3

PROJECT:
HURSTVILLE PRIVATE HOSPITAL

TITLE:
EXISTING UPPER BASEMENT PLAN

DRAWING NO.

DA-12

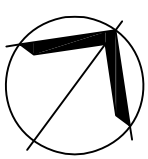

SCALE:

PROJECT NO.

REV: