


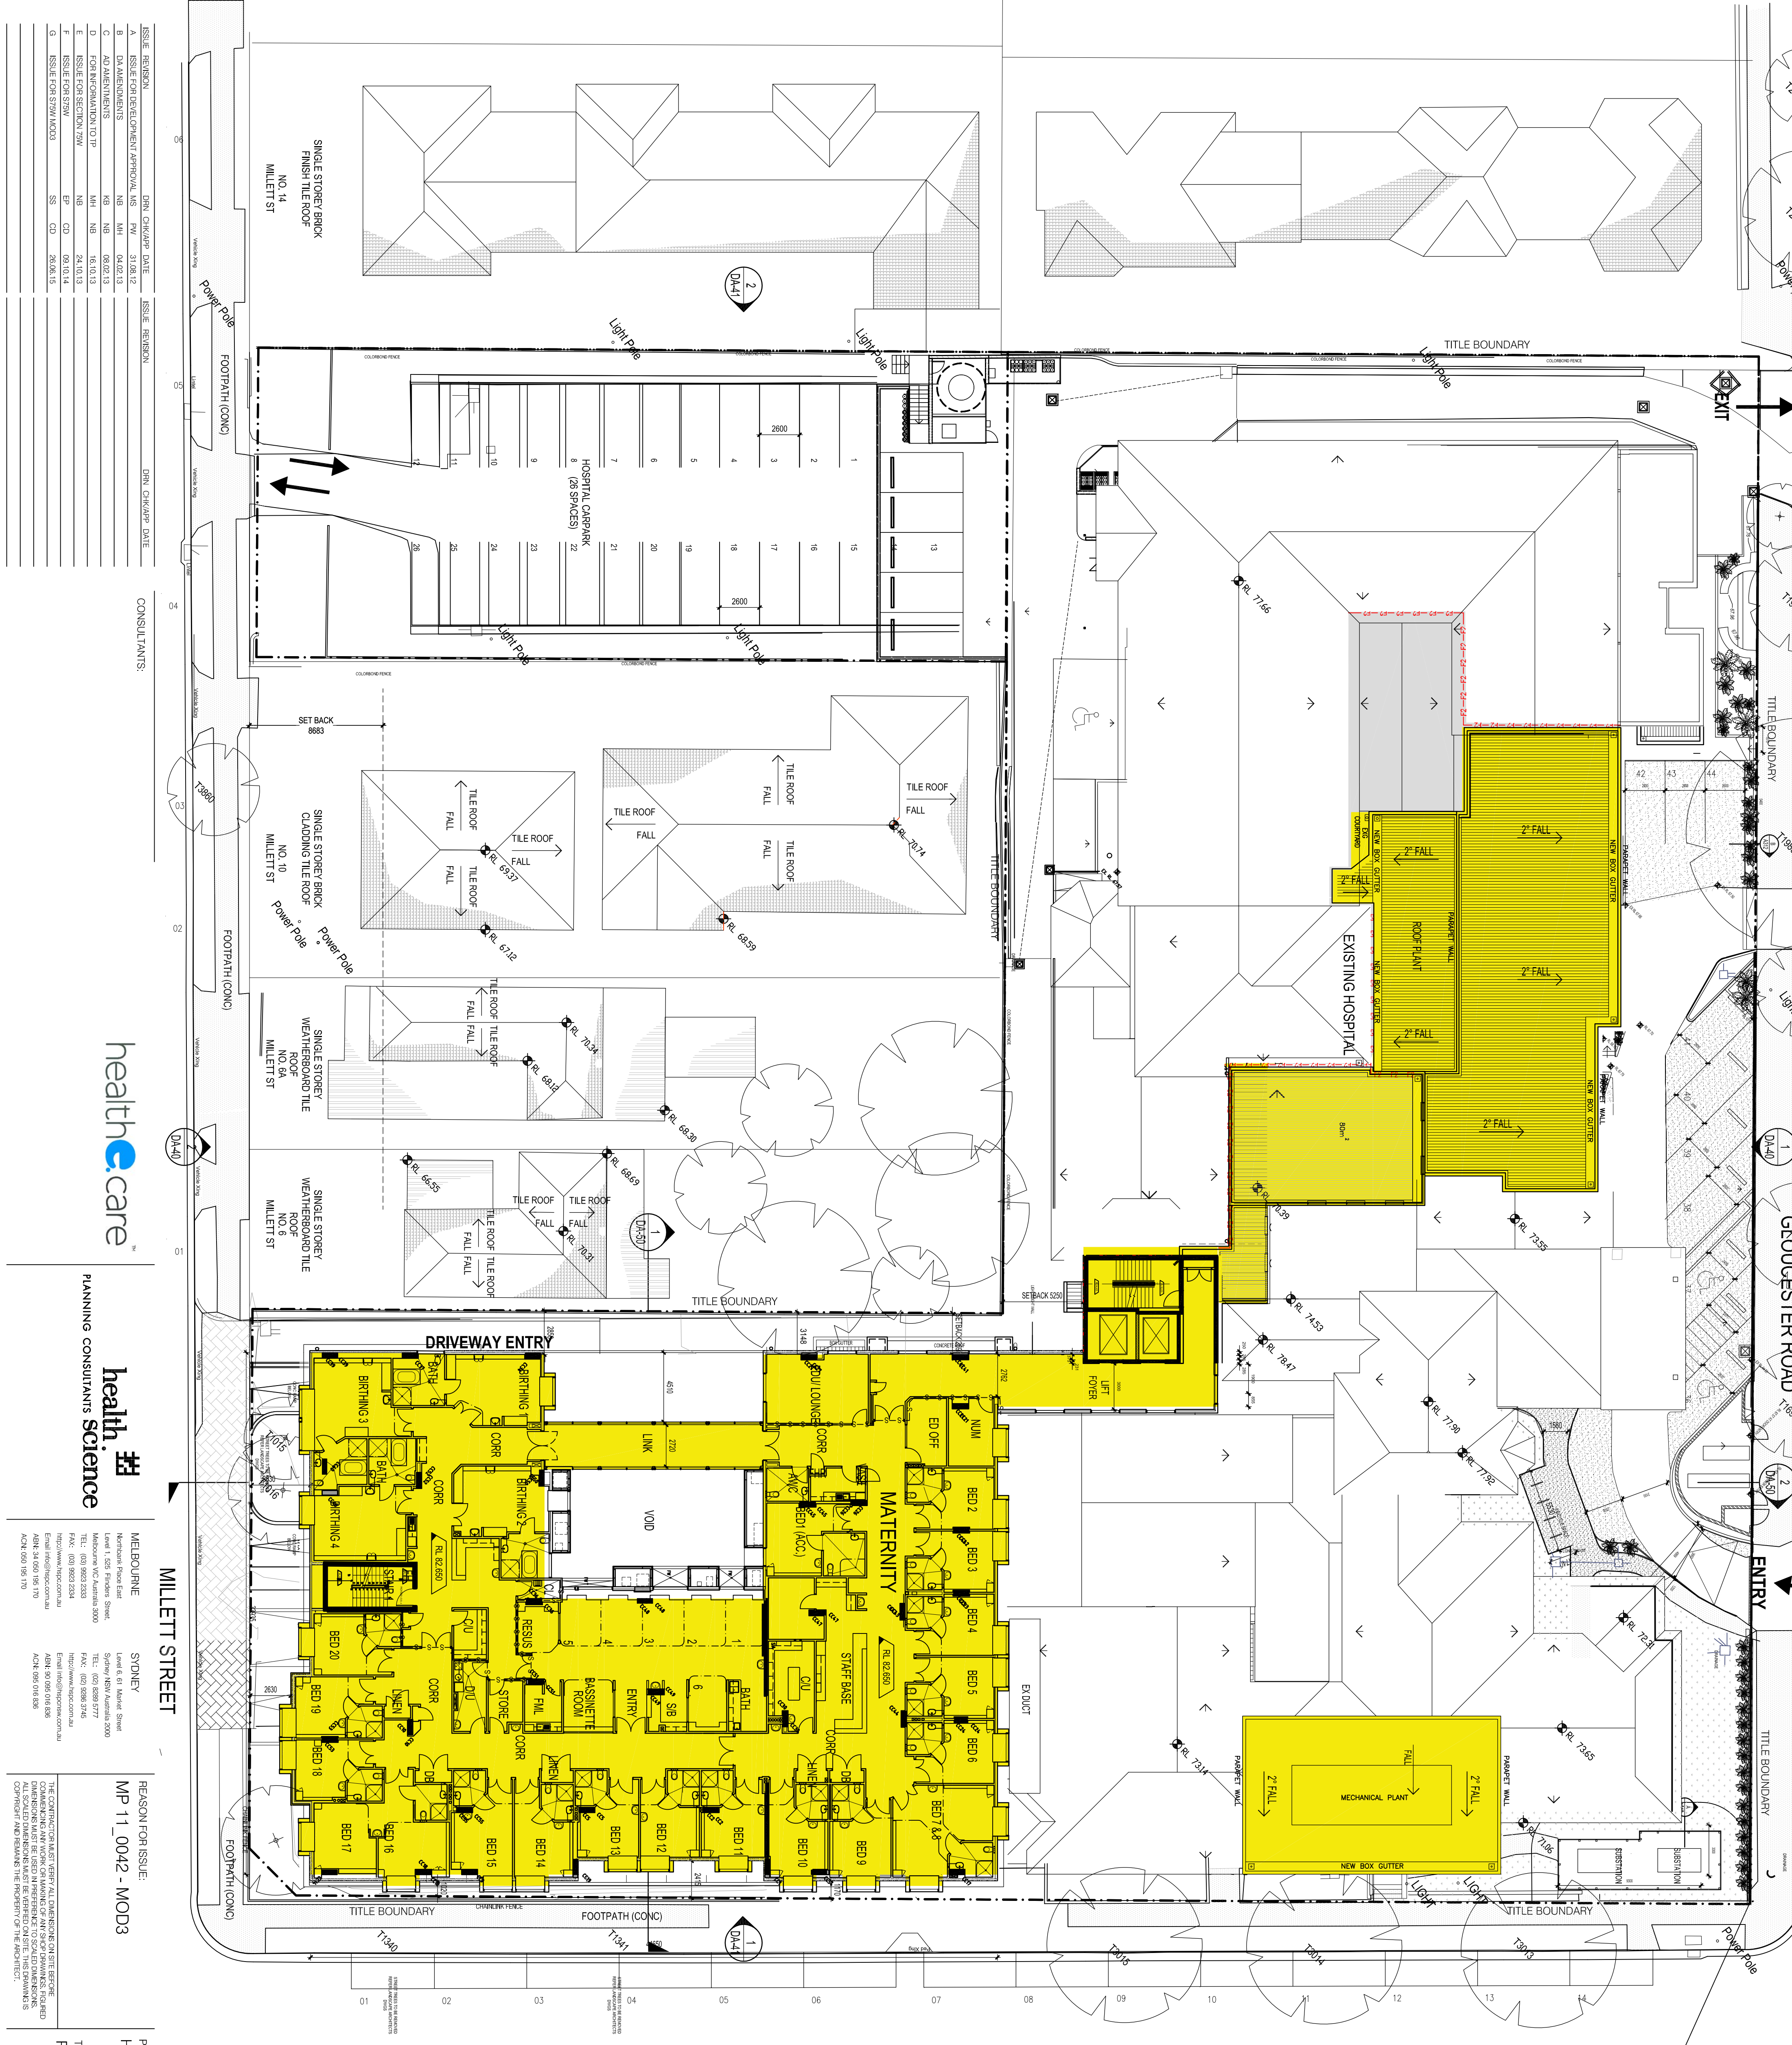

ISSUE REVISION	DRN CHKAPP DATE	ISSUE REVISION	DRN CHKAPP DATE

CONSULTANTS:



MELBOURNE	STUDNEY

REASON FOR ISSUE:
MP 11_0042 - MOD3

PROJECT:
HURSTVILLE PRIVATE HOSPITAL
TITLE:
PROPOSED LEVEL 4 PLAN

DRAWING No:
DA-36
SCALE:
1:200@A1
PROJECT No:
40-1076
REV:
G

- LEGEND
- NEW WORK
 - REFURBISHMENT
 - REDEVELOPMENT
 - EXISTING
 - NEW FOOTPRINT FROM MOD 2