


GLoucester Road

TO BE DEMOLISHED
EXISTING WALLS
BUILDING ABOVE


PROPOSED CAR PARK LAYOUT

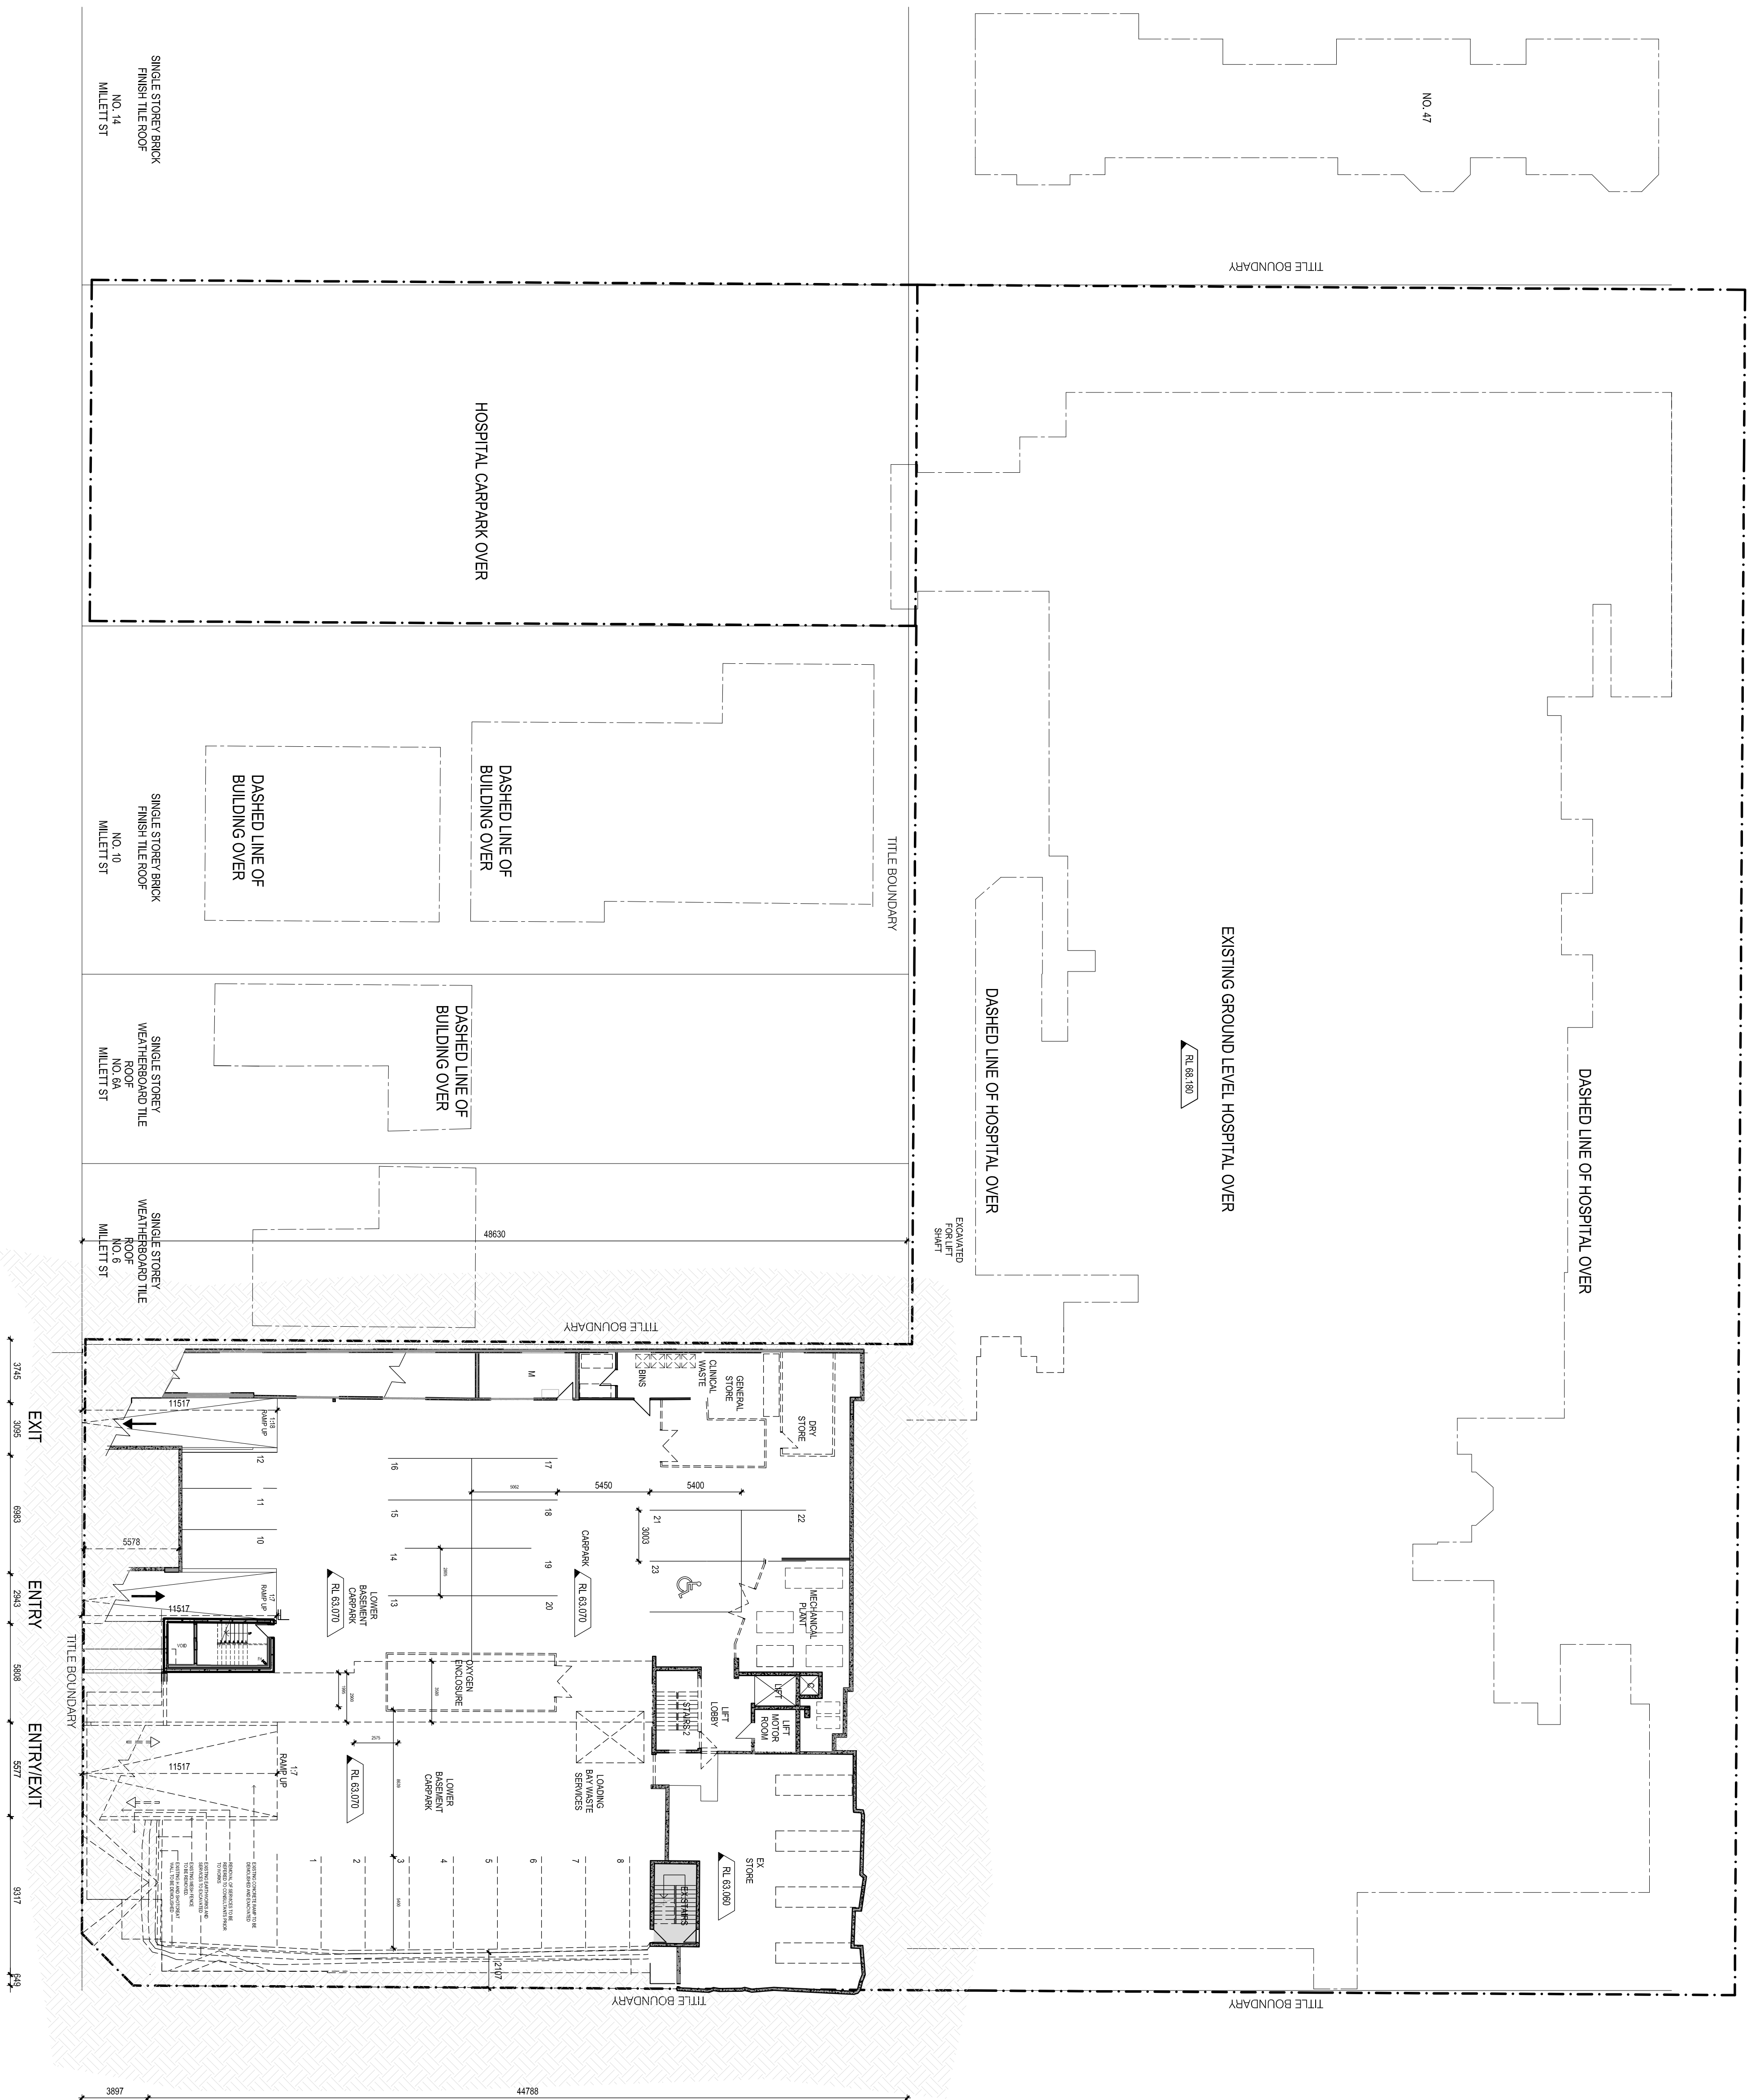

PEARL STREET

ISSUE	REVISION	OPEN	CHECKED	DATE	OPEN	CHECKED	DATE
A	ISSUE FOR DEVELOPMENT APPROVAL	NA	PM	31/08/12			
B	DATA ELEMENTS	PM	NA	09/02/13			
C	FOR INFORMATION TO TP	EV	NA	16/10/13			
D	ISSUE FOR SELECTION	NA		28/10/13			
E	FOR INFORMATION TO TP	PM	NA	28/10/13			
F	ISSUE FOR SIGN MOGS	SS	CD	29/08/15			

CONSULTANTS:

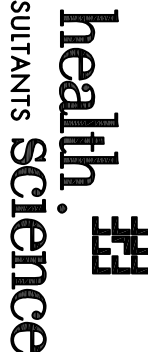

MELBOURNE
Northbank Place East
Level 1, 525 Flinders Street,
Melbourne VIC Australia 3000
TEL: (03) 9931 2333
FAX: (03) 9932 2324
http://www.hsbc.com.au
Email: info@hsbc.com.au
ASN: 34 050 195 170
ACN: 050 195 170

SYDNEY
Level 6, 61 Market Street
Sydney NSW Australia 2000
TEL: (02) 898 5777
FAX: (02) 9296 3745
http://www.hsbc.com.au
Email: info@hsbc.com.au
ASN: 90 015 016 856
ACN: 095 016 856

MP 11_0042 - MOD3

TITLE:
DEMOLITION PLAN -
LOWER BASEMENT

DA020

NORTH:

SCALE:

1:200@A1

PROJECT No:

40-1076

REV:

F