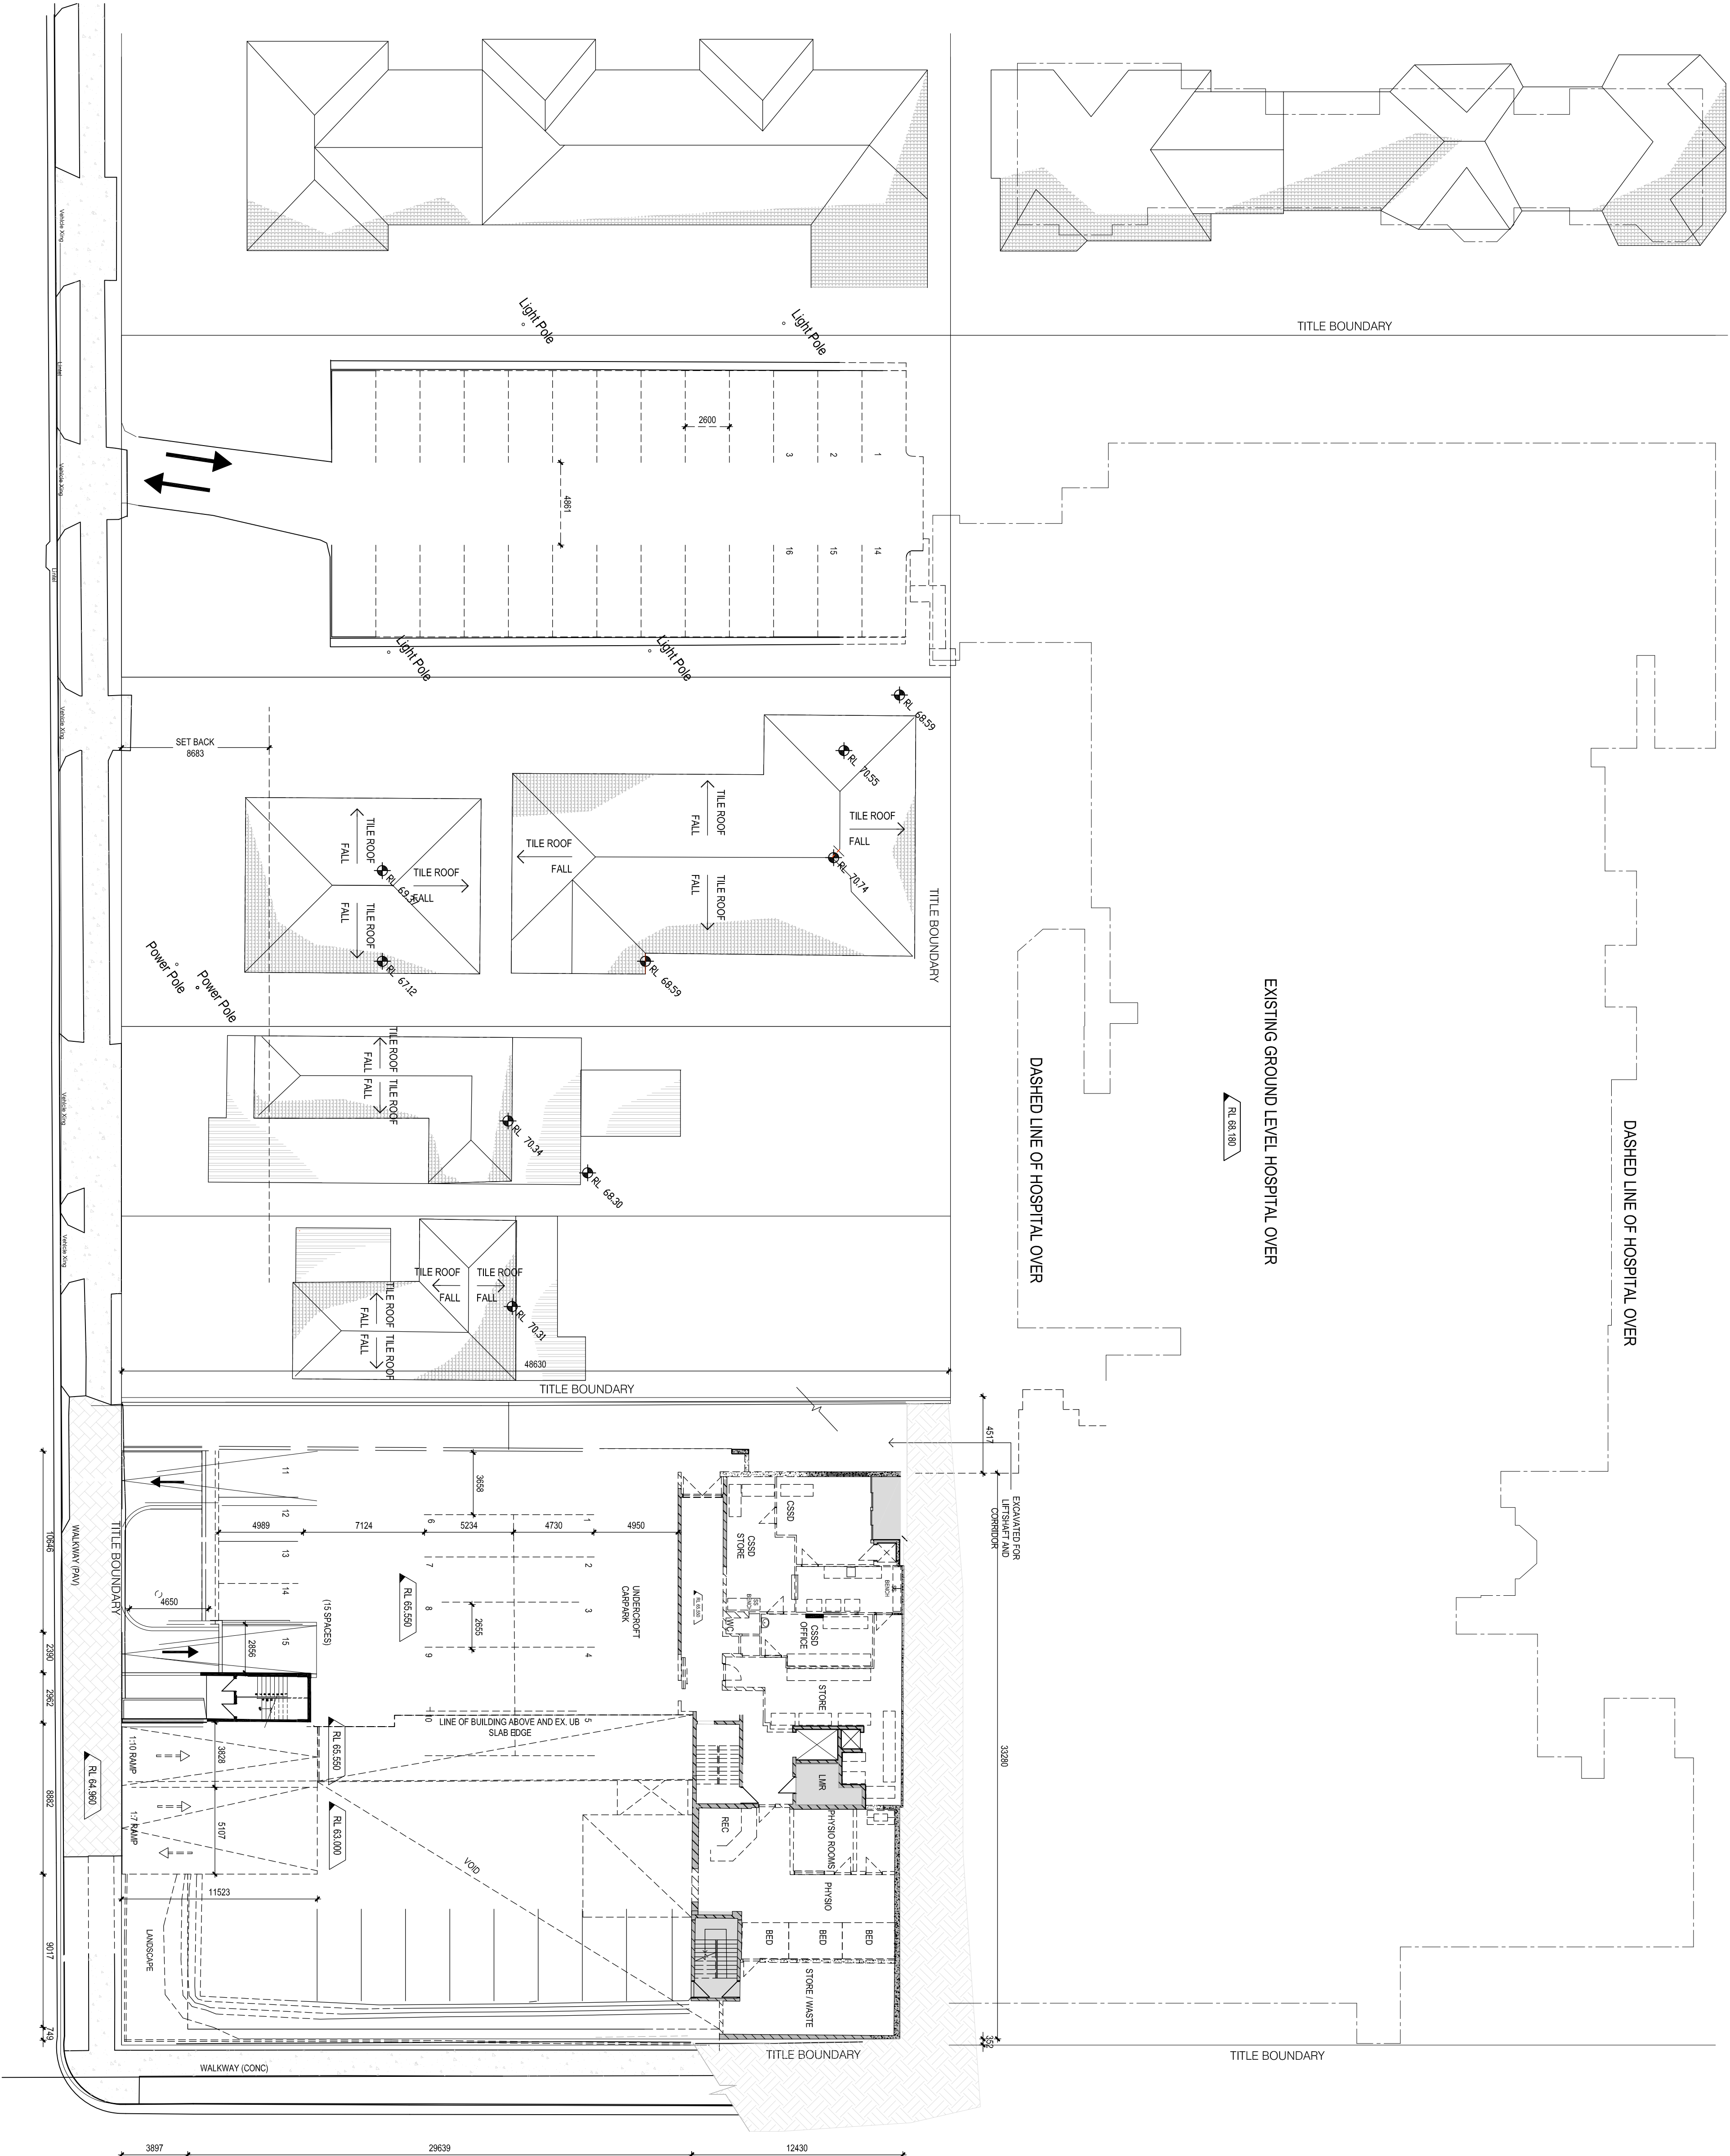



TITLE BOUNDARY

TO BE DEMOLISHED
EXISTING WALLS
BUILDING ABOVE

PROPOSED CAR PARK LAYOUT

[illegible]

CONSULTANTS:

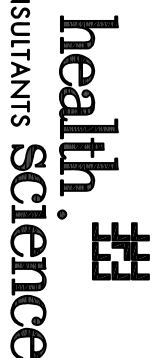

MELBOURNE
Northbank Place East
Level 1, 525 Flinders Street
Melbourne VIC Australia 3000
TEL: (03) 9923 2333
FAX: (03) 9923 2334
<http://www.hsbc.com.au>
Email info@hsbc.com.au
AEN: 34 050 156 170
ACN: 050 195 170

SYDNEY
Level 6, 61 Market Street
Sydney NSW Australia 2000
TEL: (02) 8289 5777
FAX: (02) 9296 3745
<http://www.hsbc.com.au>
Email info@hsbcnsw.com.au
ABN: 90 095 016 836
ACN: 095 016 836

REASON FOR ISSUE:
MP 11 0042 - MOD3

PROJECT:
HURSTVILLE PRIVATE HOSPITAL

DRAWING NO.

DA-21

NORTH: SCALE: 1:200@A1

PROJECT NO.

REV:

