


- LEGEND
- NEW WORK
 - REFURBISHMENT
 - REDEVELOPMENT
 - EXISTING
 - NEW FOOTPRINT FROM MOD 2

ISSUE	REVISION	DATE
A	ISSUE FOR DEVELOPMENT APPROVAL LMS	24/06/12
B	DAY REVISIONS	
C	DAY REVISIONS	
D	DAY REVISIONS	
E	ISSUE FOR INFORMATION	
F	ISSUE FOR INFORMATION	
G	ISSUE FOR INFORMATION	
H	ISSUE FOR INFORMATION	
I	ISSUE FOR INFORMATION	
J	ISSUE FOR INFORMATION	


CONSULTANTS:

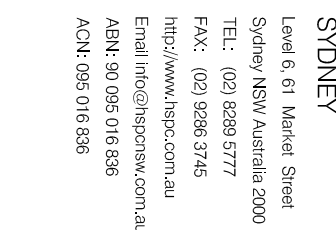

REASON FOR ISSUE:
MP 11_0042 - MOD3

PROJECT:
HURSTVILLE PRIVATE HOSPITAL
PROPOSED LOWER BASEMENT
PLAN

DRAWING No:
DA-30
SCALE:
1:200 @ A1
PROJECT No:
40-1076
REV:
J

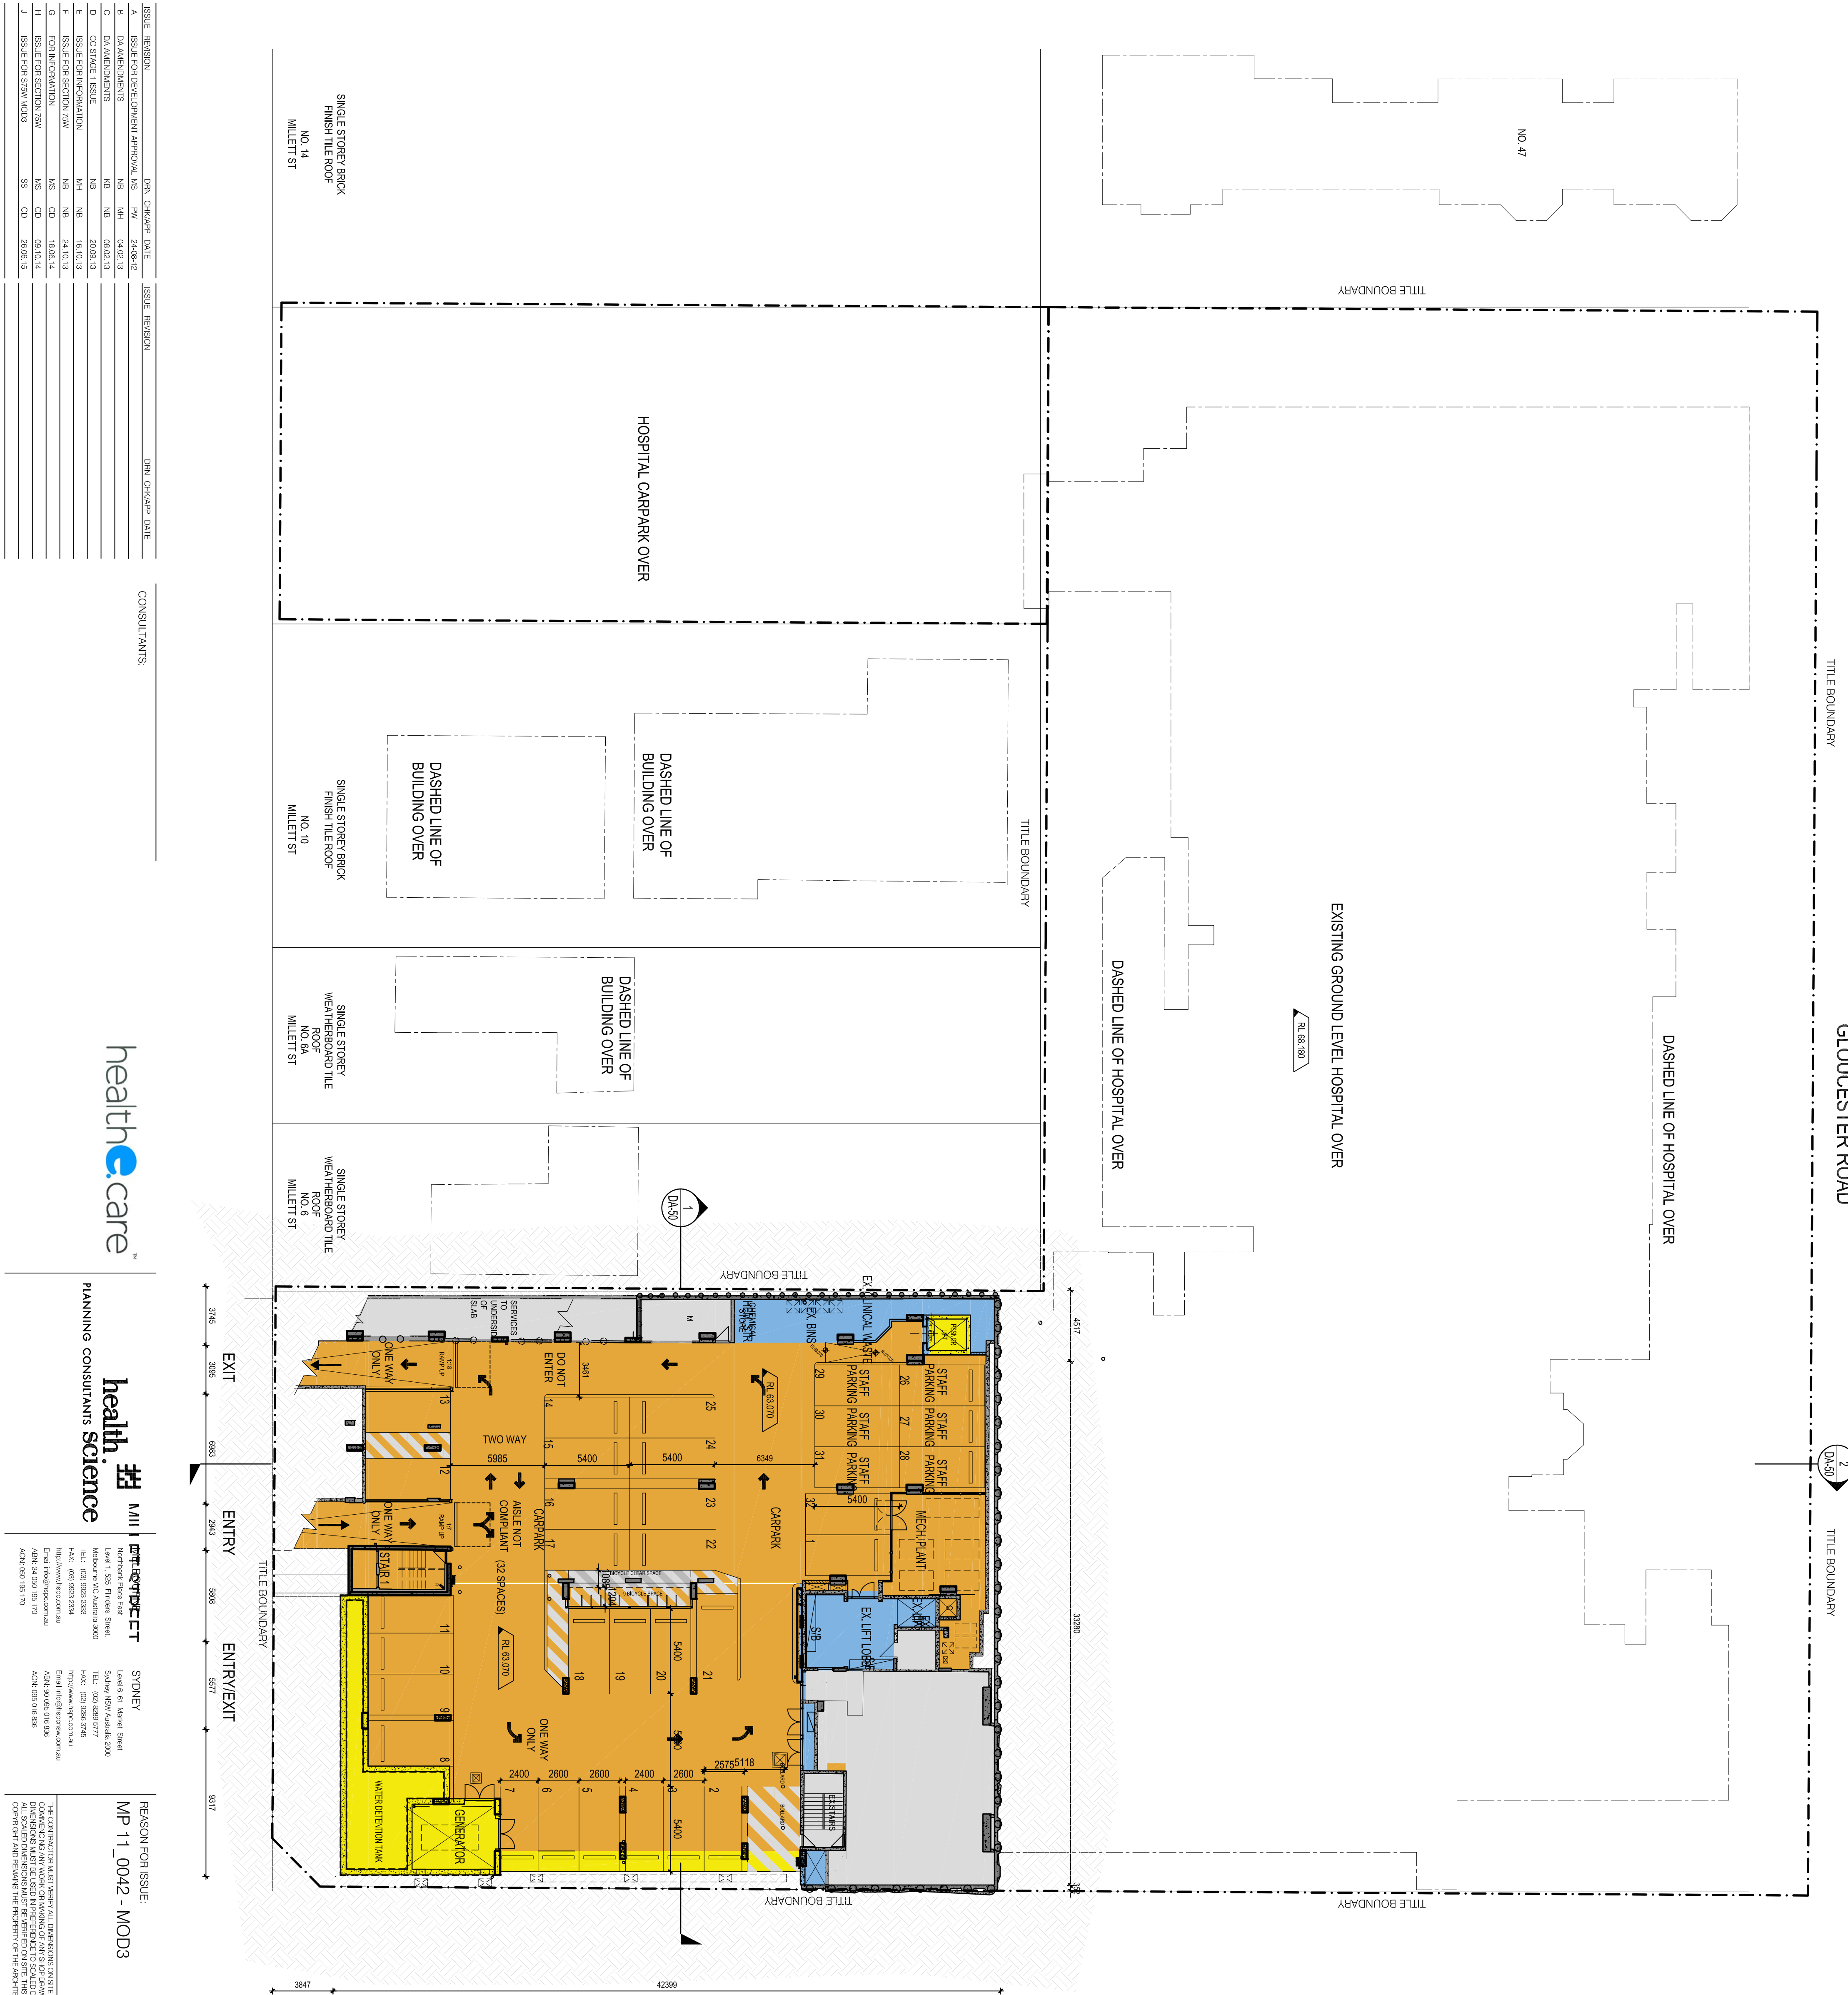

PEARL STREET