

BARANGAROO SOUTH.




C3 Building Commercial
Project Application MP11_0044 (PA3) PPR

ARCHITECTURAL DRAWINGS:

- LLd_A_C3_3080 - TITLE SHEET
- LLd_A_C3_3090 - BASEMENT PLAN LEVEL B1
- LLd_A_C3_3091 - BASEMENT PLAN LEVEL B2
- LLd_A_C3_3092 - BASEMENT PLAN LEVEL B3
- LLd_A_C3_3098 - CROSS SECTION 1-1
- LLd_A_C3_3099 - LONGITUDINAL SECTION 2-2

INDICATIVE LAYOUT ONLY

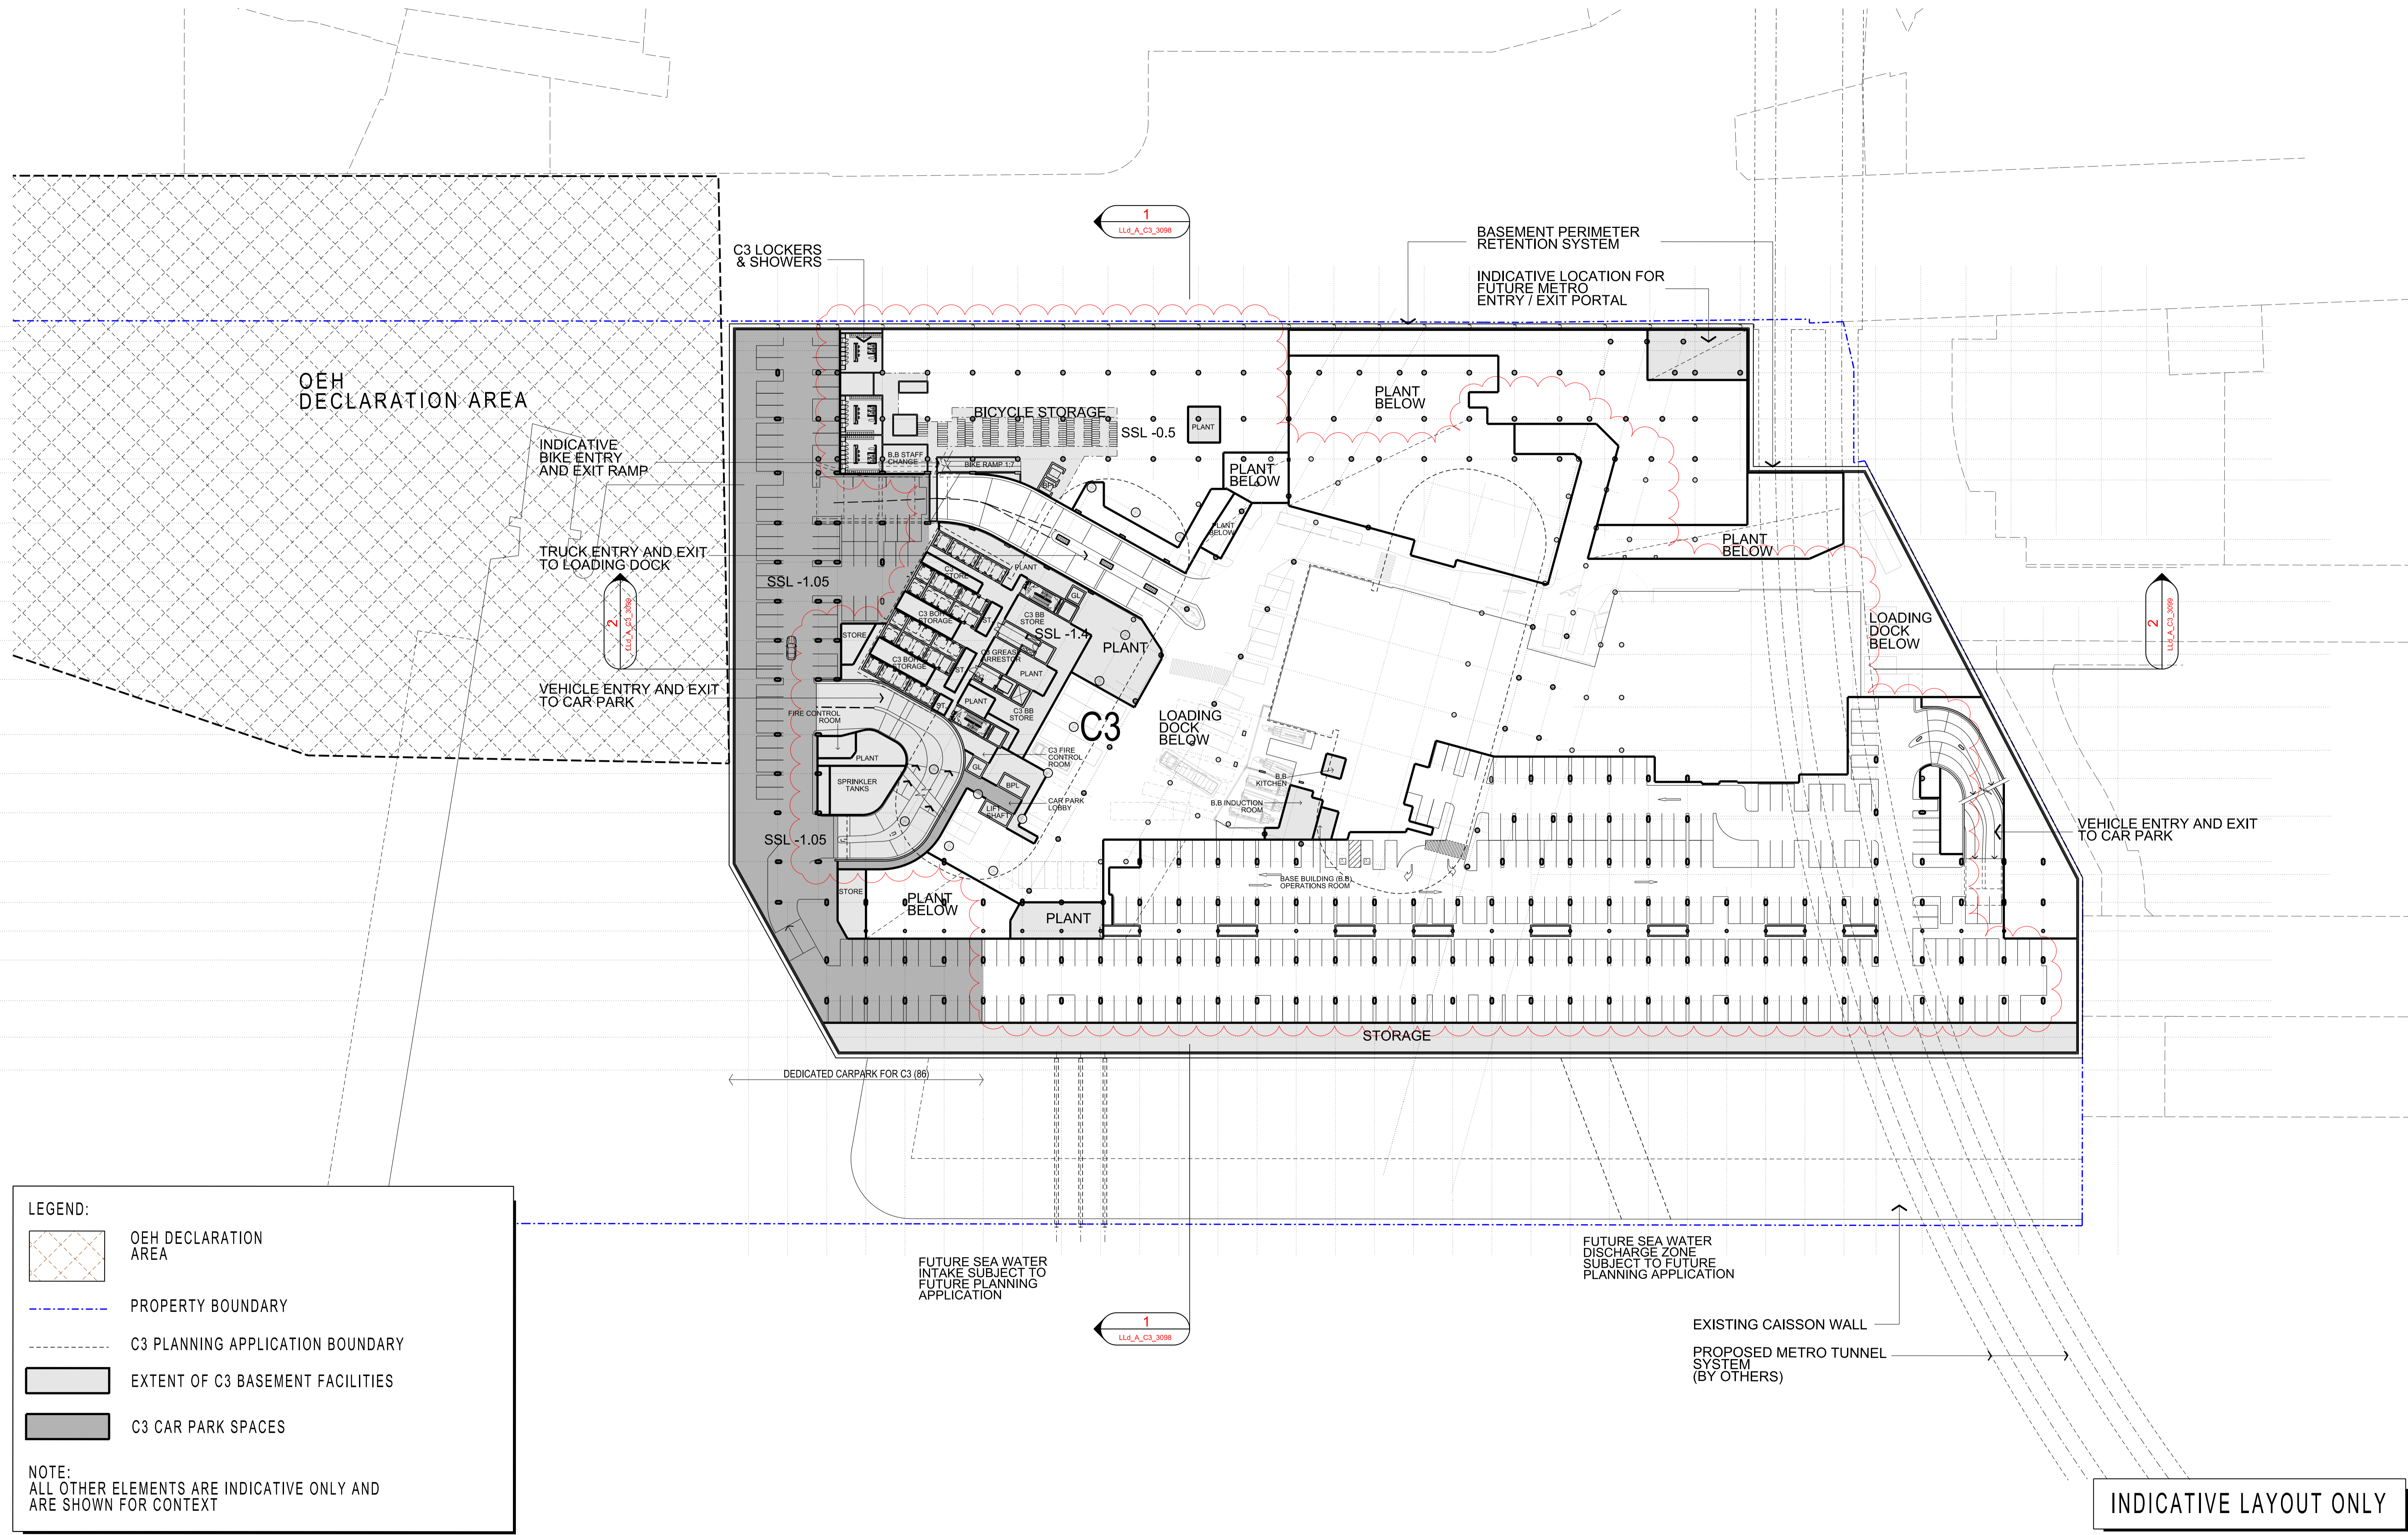


LEGEND:






- OEH DECLARATION AREA
- PROPERTY BOUNDARY
- C3 PLANNING APPLICATION BOUNDARY
- EXTENT OF C3 BASEMENT FACILITIES
- C3 CAR PARK SPACES

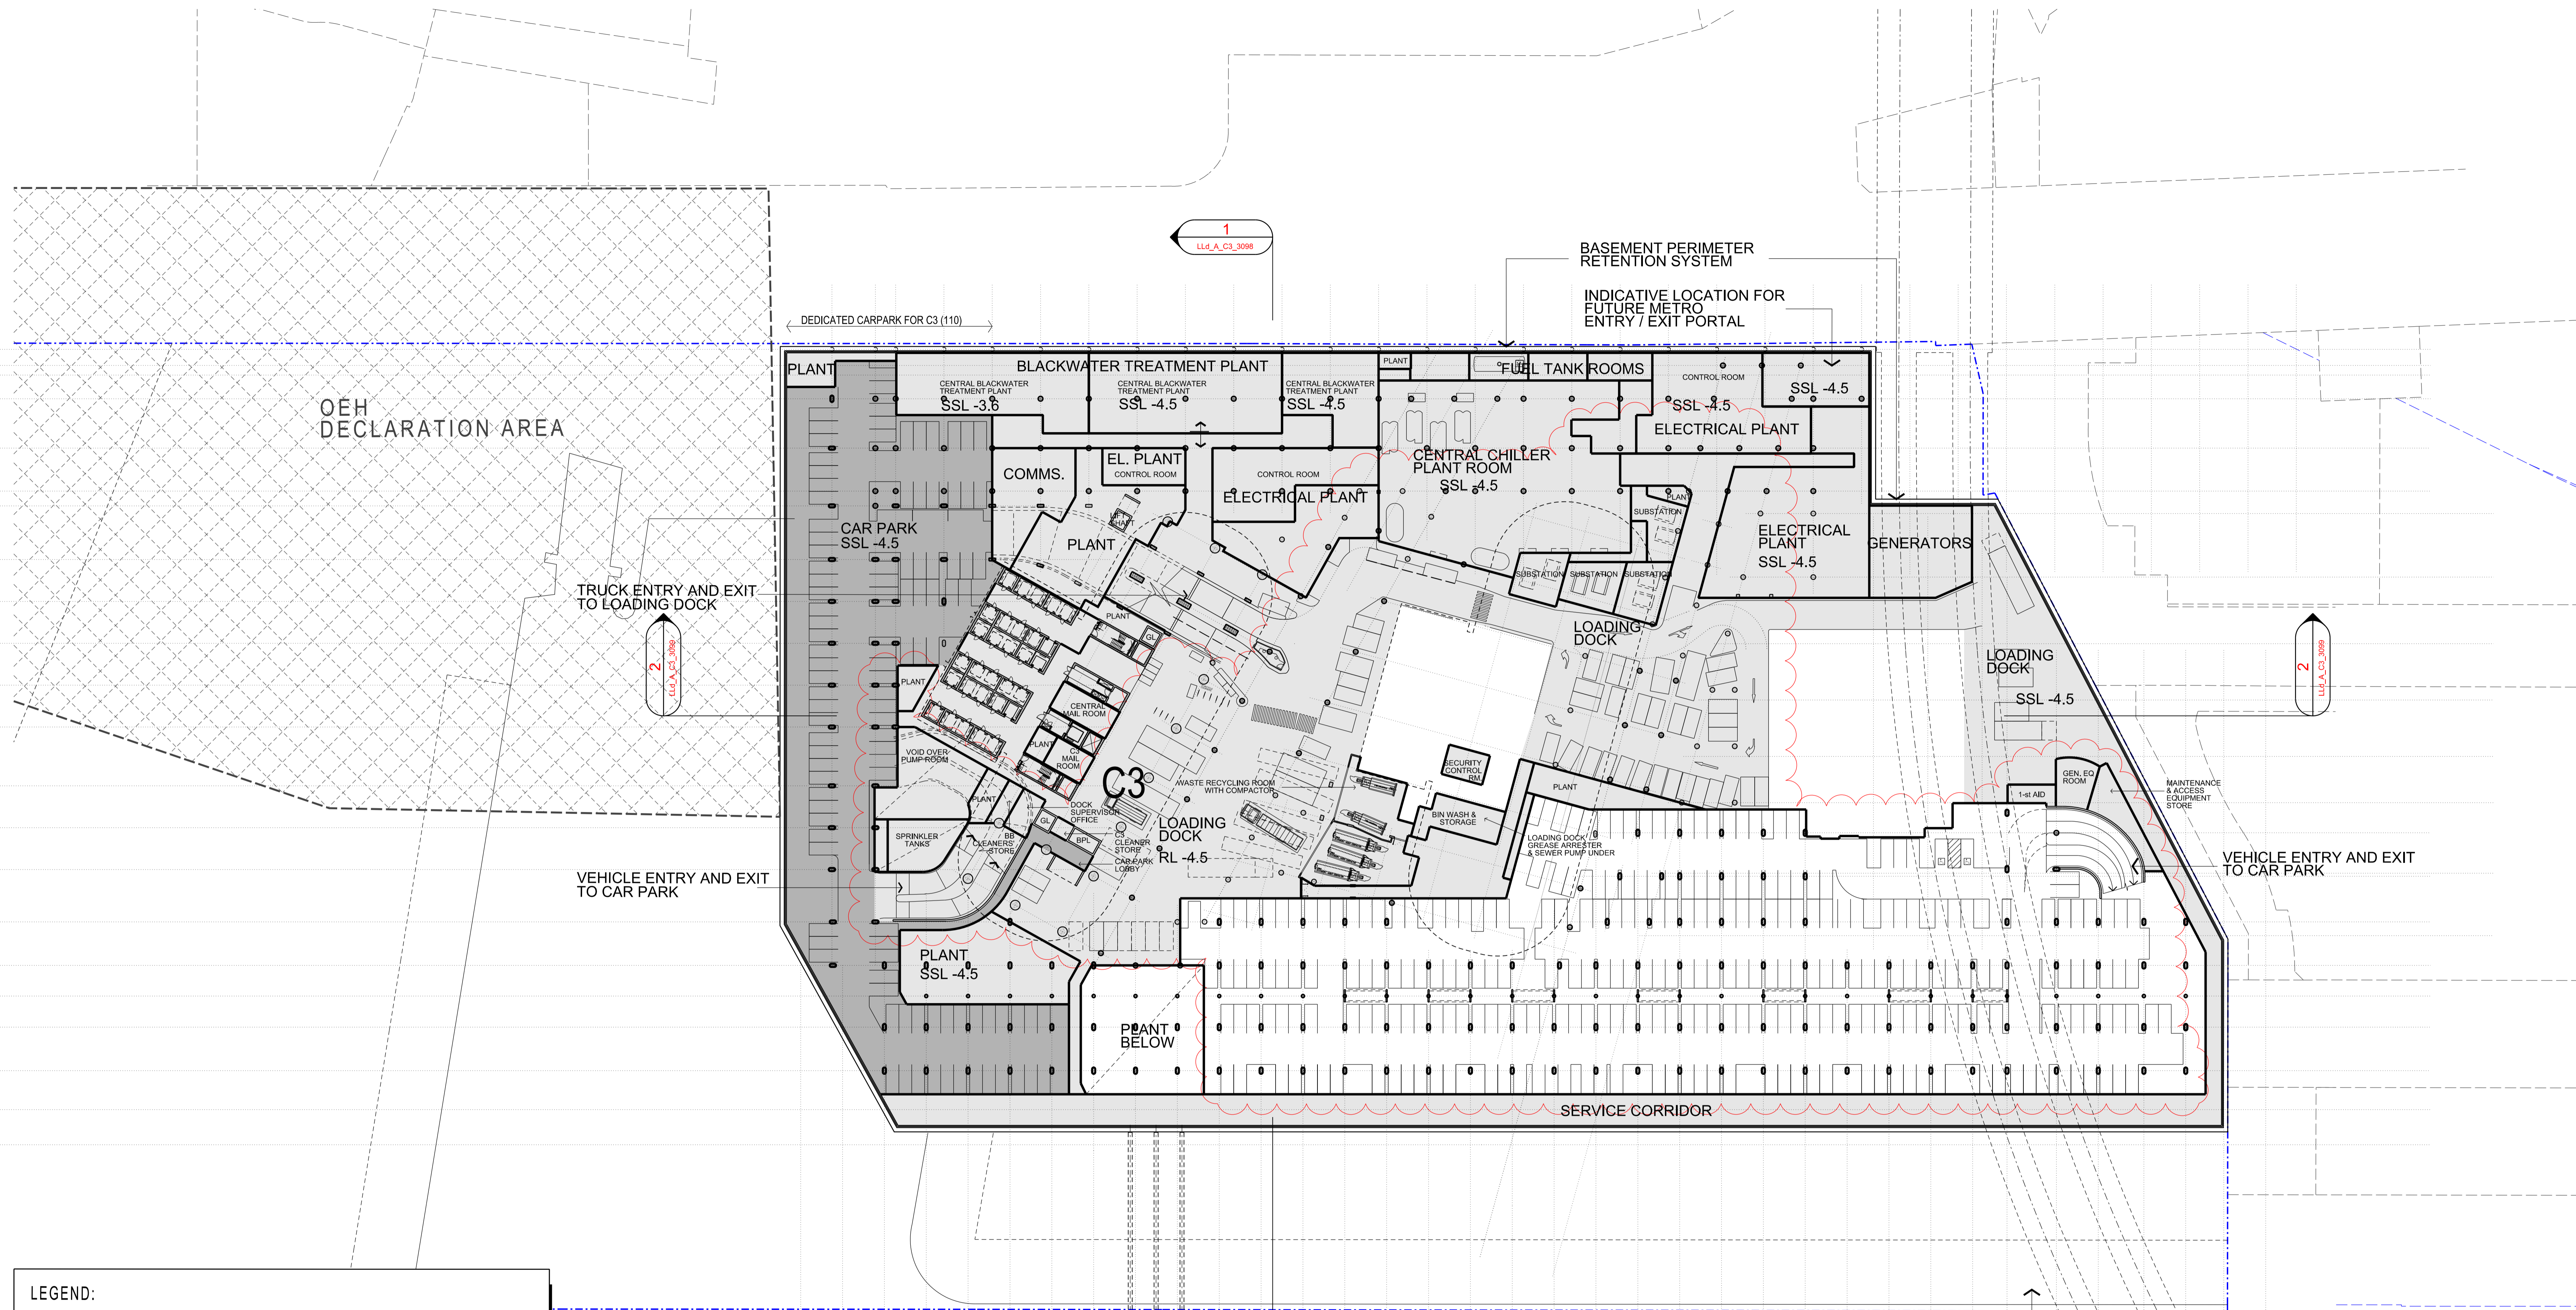NOTE:
ALL OTHER ELEMENTS ARE INDICATIVE ONLY AND ARE SHOWN FOR CONTEXT

INDICATIVE LAYOUT ONLY




LEGEND:

-  OEH DECLARATION AREA
-  PROPERTY BOUNDARY
-  C3 PLANNING APPLICATION BOUNDARY
-  EXTENT OF C3 BASEMENT FACILITIES
-  C3 CAR PARK SPACES

NOTE:
ALL OTHER ELEMENTS ARE INDICATIVE ONLY AND ARE SHOWN FOR CONTEXT

INDICATIVE LAYOUT ONLY

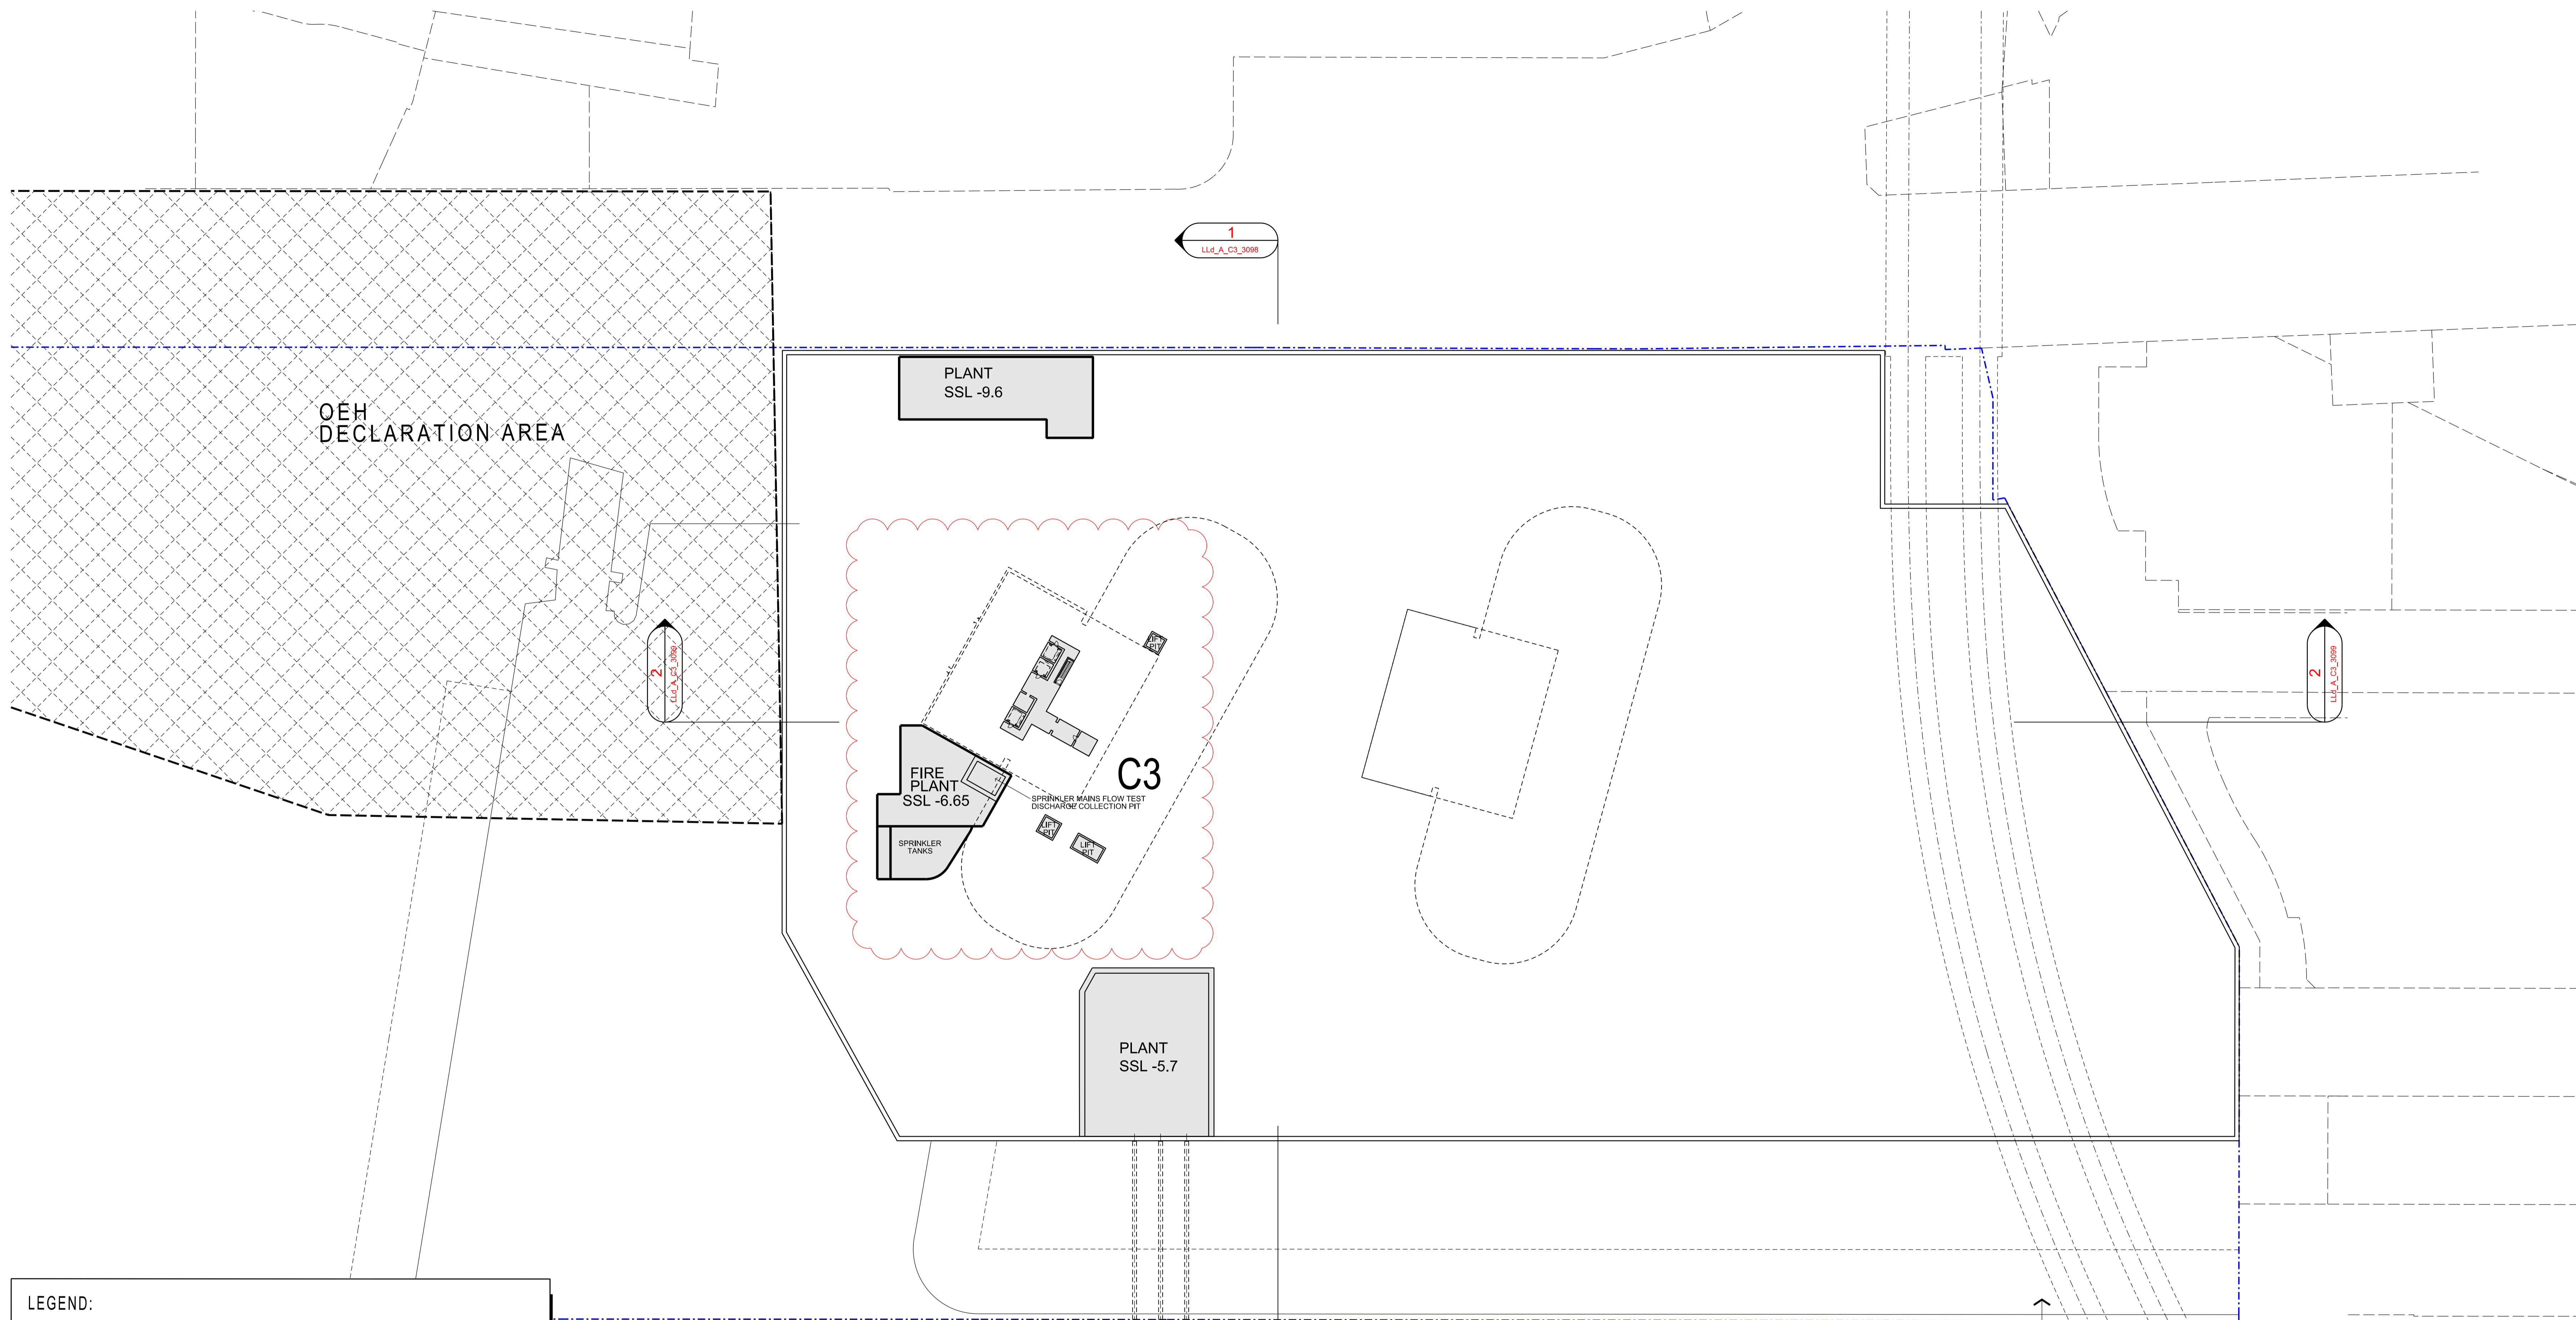


LEGEND:

- OEH DECLARATION AREA
- PROPERTY BOUNDARY
- C3 PLANNING APPLICATION BOUNDARY
- EXTENT OF C3 BASEMENT FACILITIES
- C3 CAR PARK SPACES


NOTE:
ALL OTHER ELEMENTS ARE INDICATIVE ONLY AND ARE SHOWN FOR CONTEXT

INDICATIVE LAYOUT ONLY

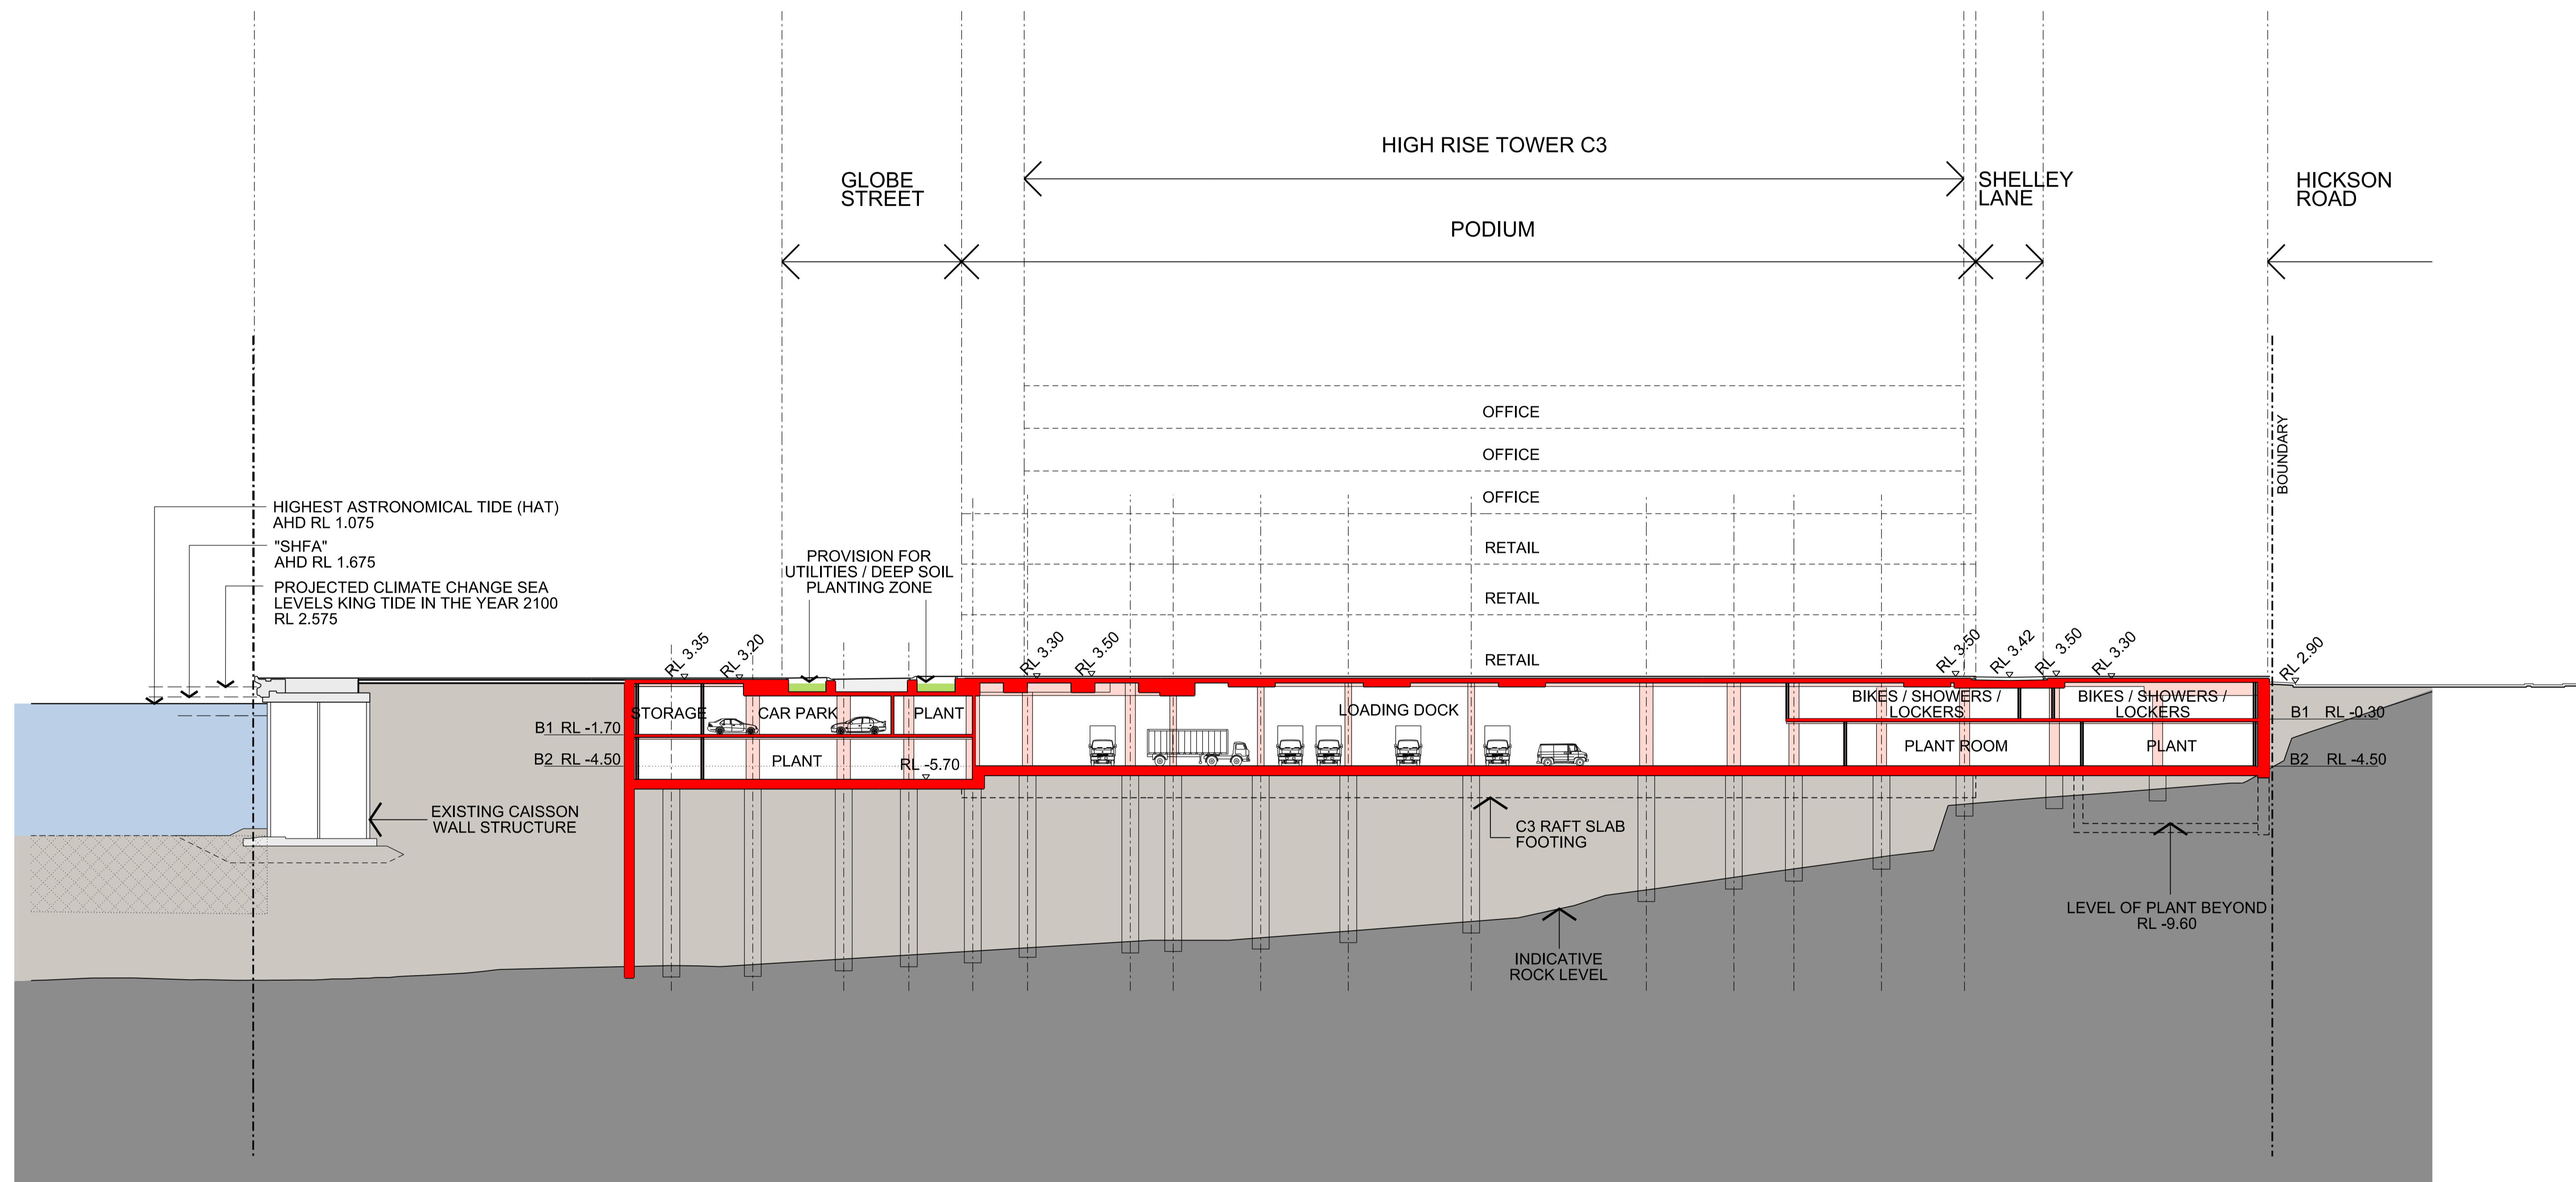

CROSS SECTION 1-1

INDICATIVE LAYOUT ONLY

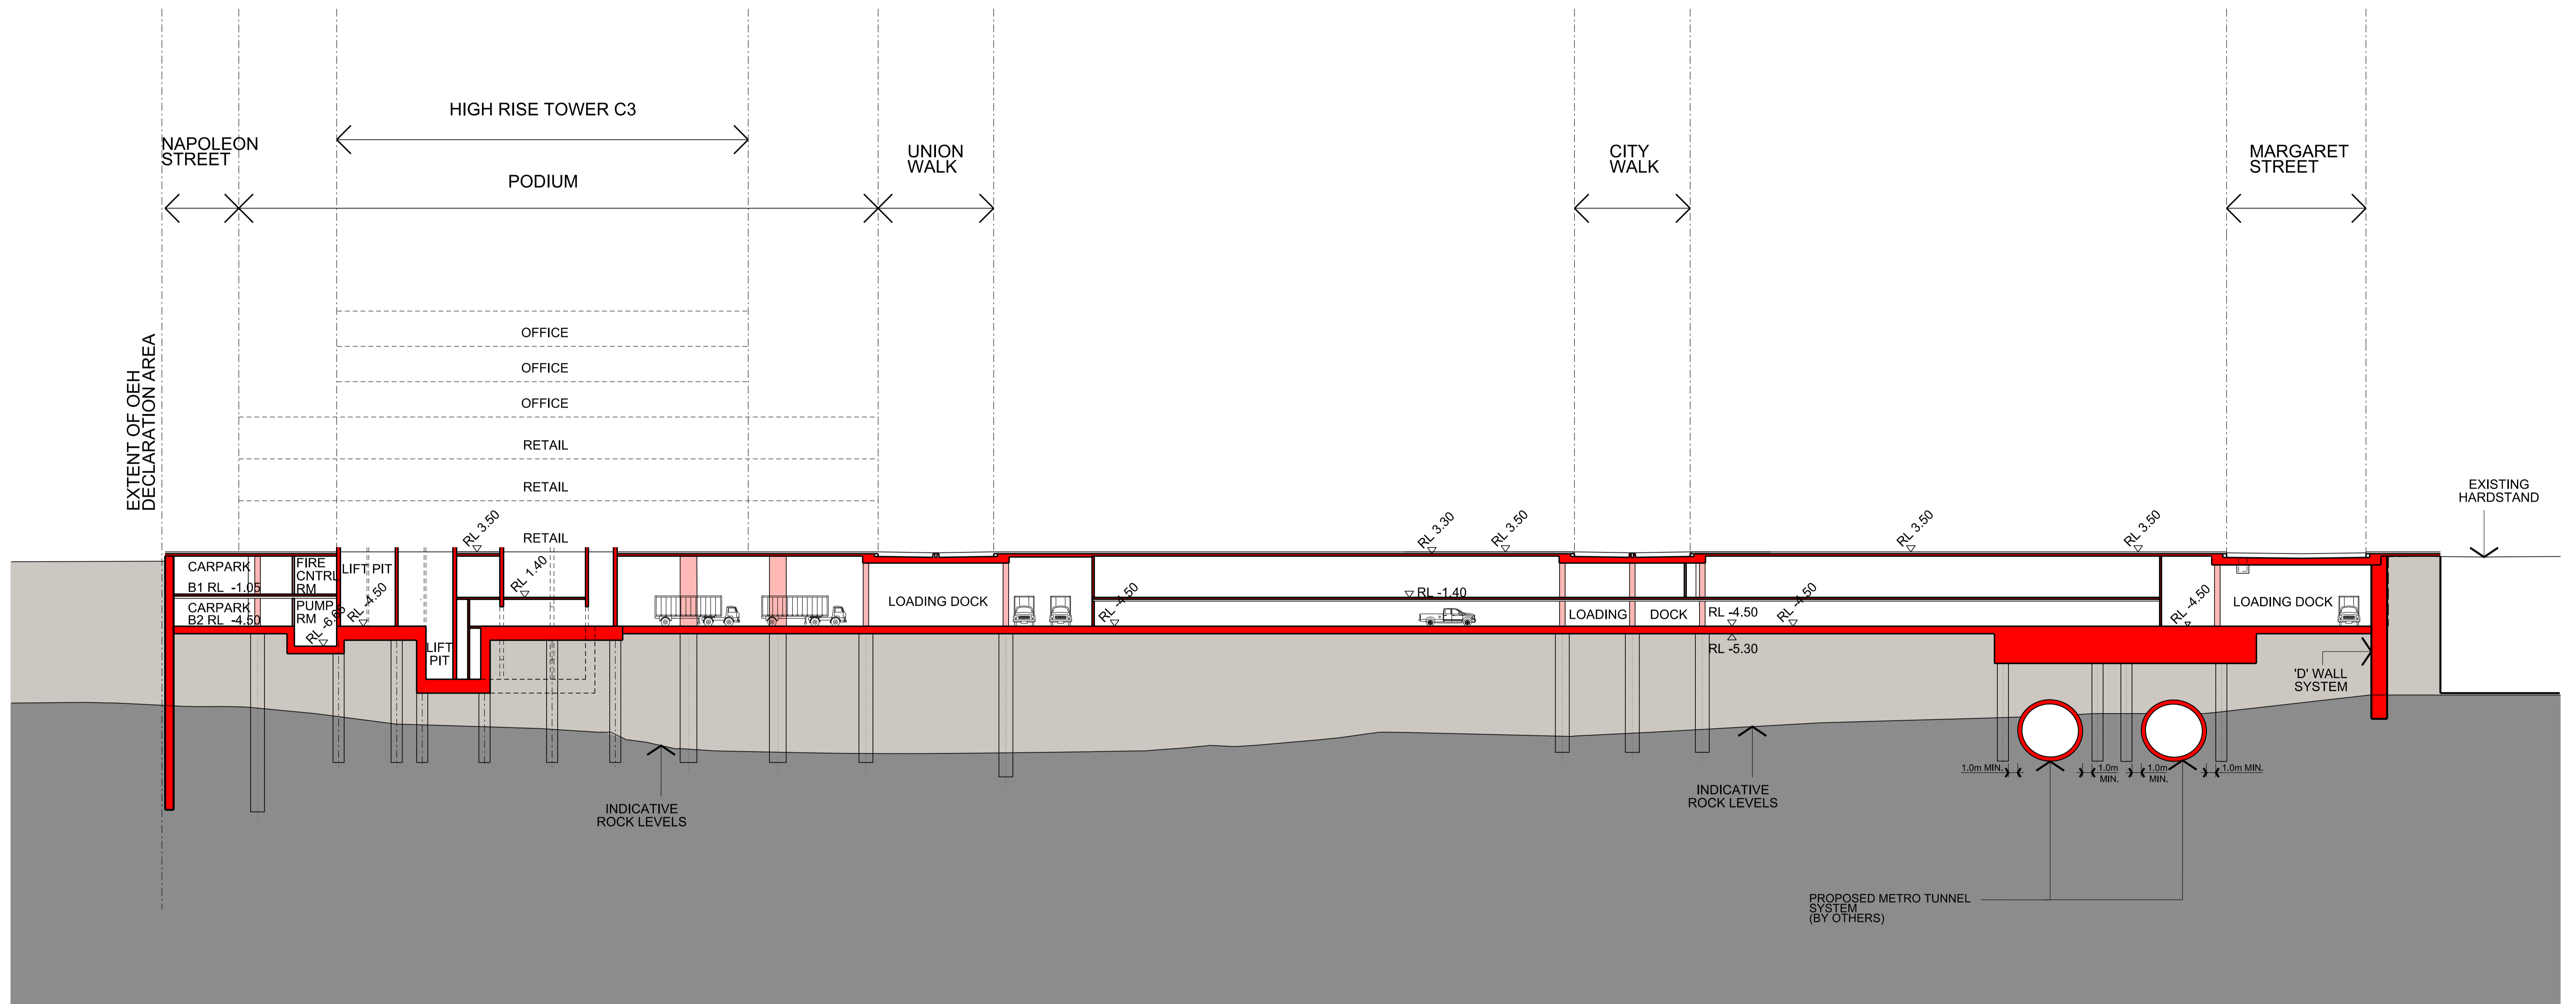

LONGITUDINAL SECTION 2-2

INDICATIVE LAYOUT ONLY