


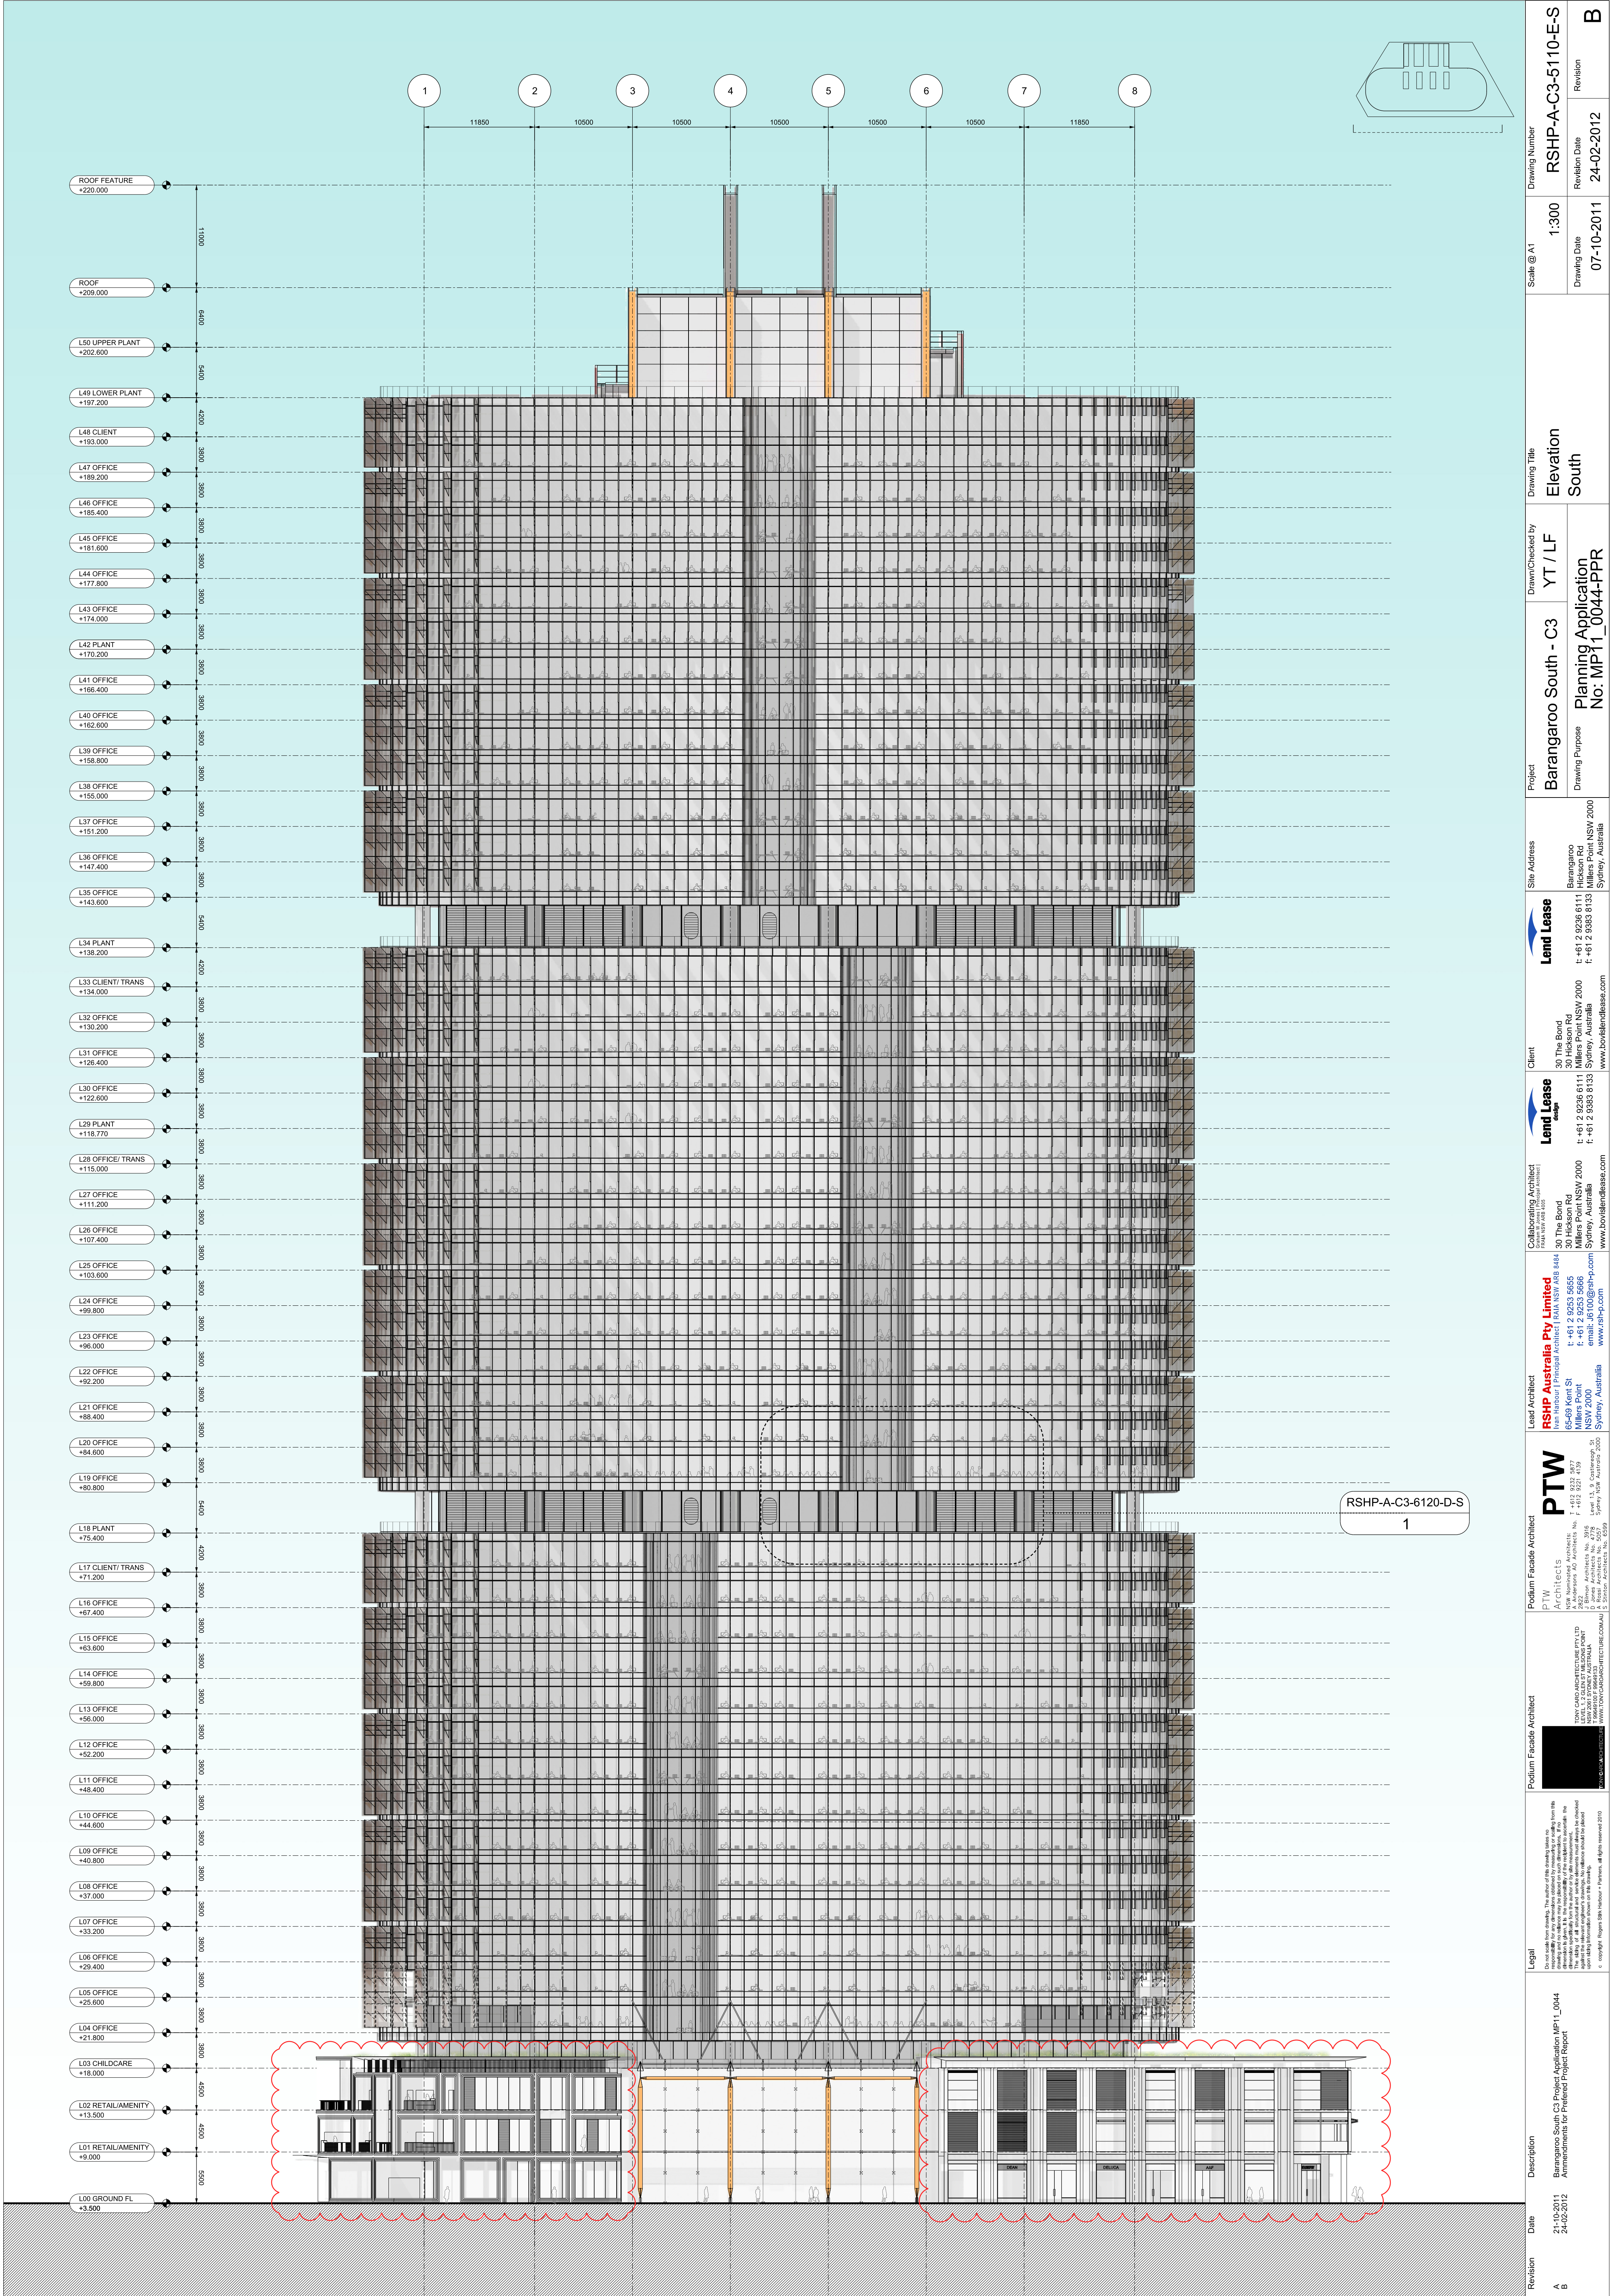

Revision	Date	Description	Legal	Podium Facade Architect	Podium Facade Architect	Lead Architect	Collaborating Architect	Client	Site Address	Project	Drawn/Checked by	Drawing Title	Scale @ A1	Drawing Number	Revision
A	21-10-2011	Barangaroo South C3 Project Application MP11_0044	PTW	PTW Architects	PTW Architects	RSHP Australia Pty Limited	RSHP Australia Pty Limited	30 The Bond	Barangaroo	Barangaroo South - C3	YT / LF	Elevation	1:300	RSHP-A-C3-5110-E-S	24-02-2012
B	24-02-2012	Amendments for Preferred Project Report	PTW	PTW Architects	PTW Architects	RSHP Australia Pty Limited	RSHP Australia Pty Limited	30 The Bond	Barangaroo	Barangaroo South - C3	YT / LF	Elevation	1:300	RSHP-A-C3-5110-E-S	24-02-2012