


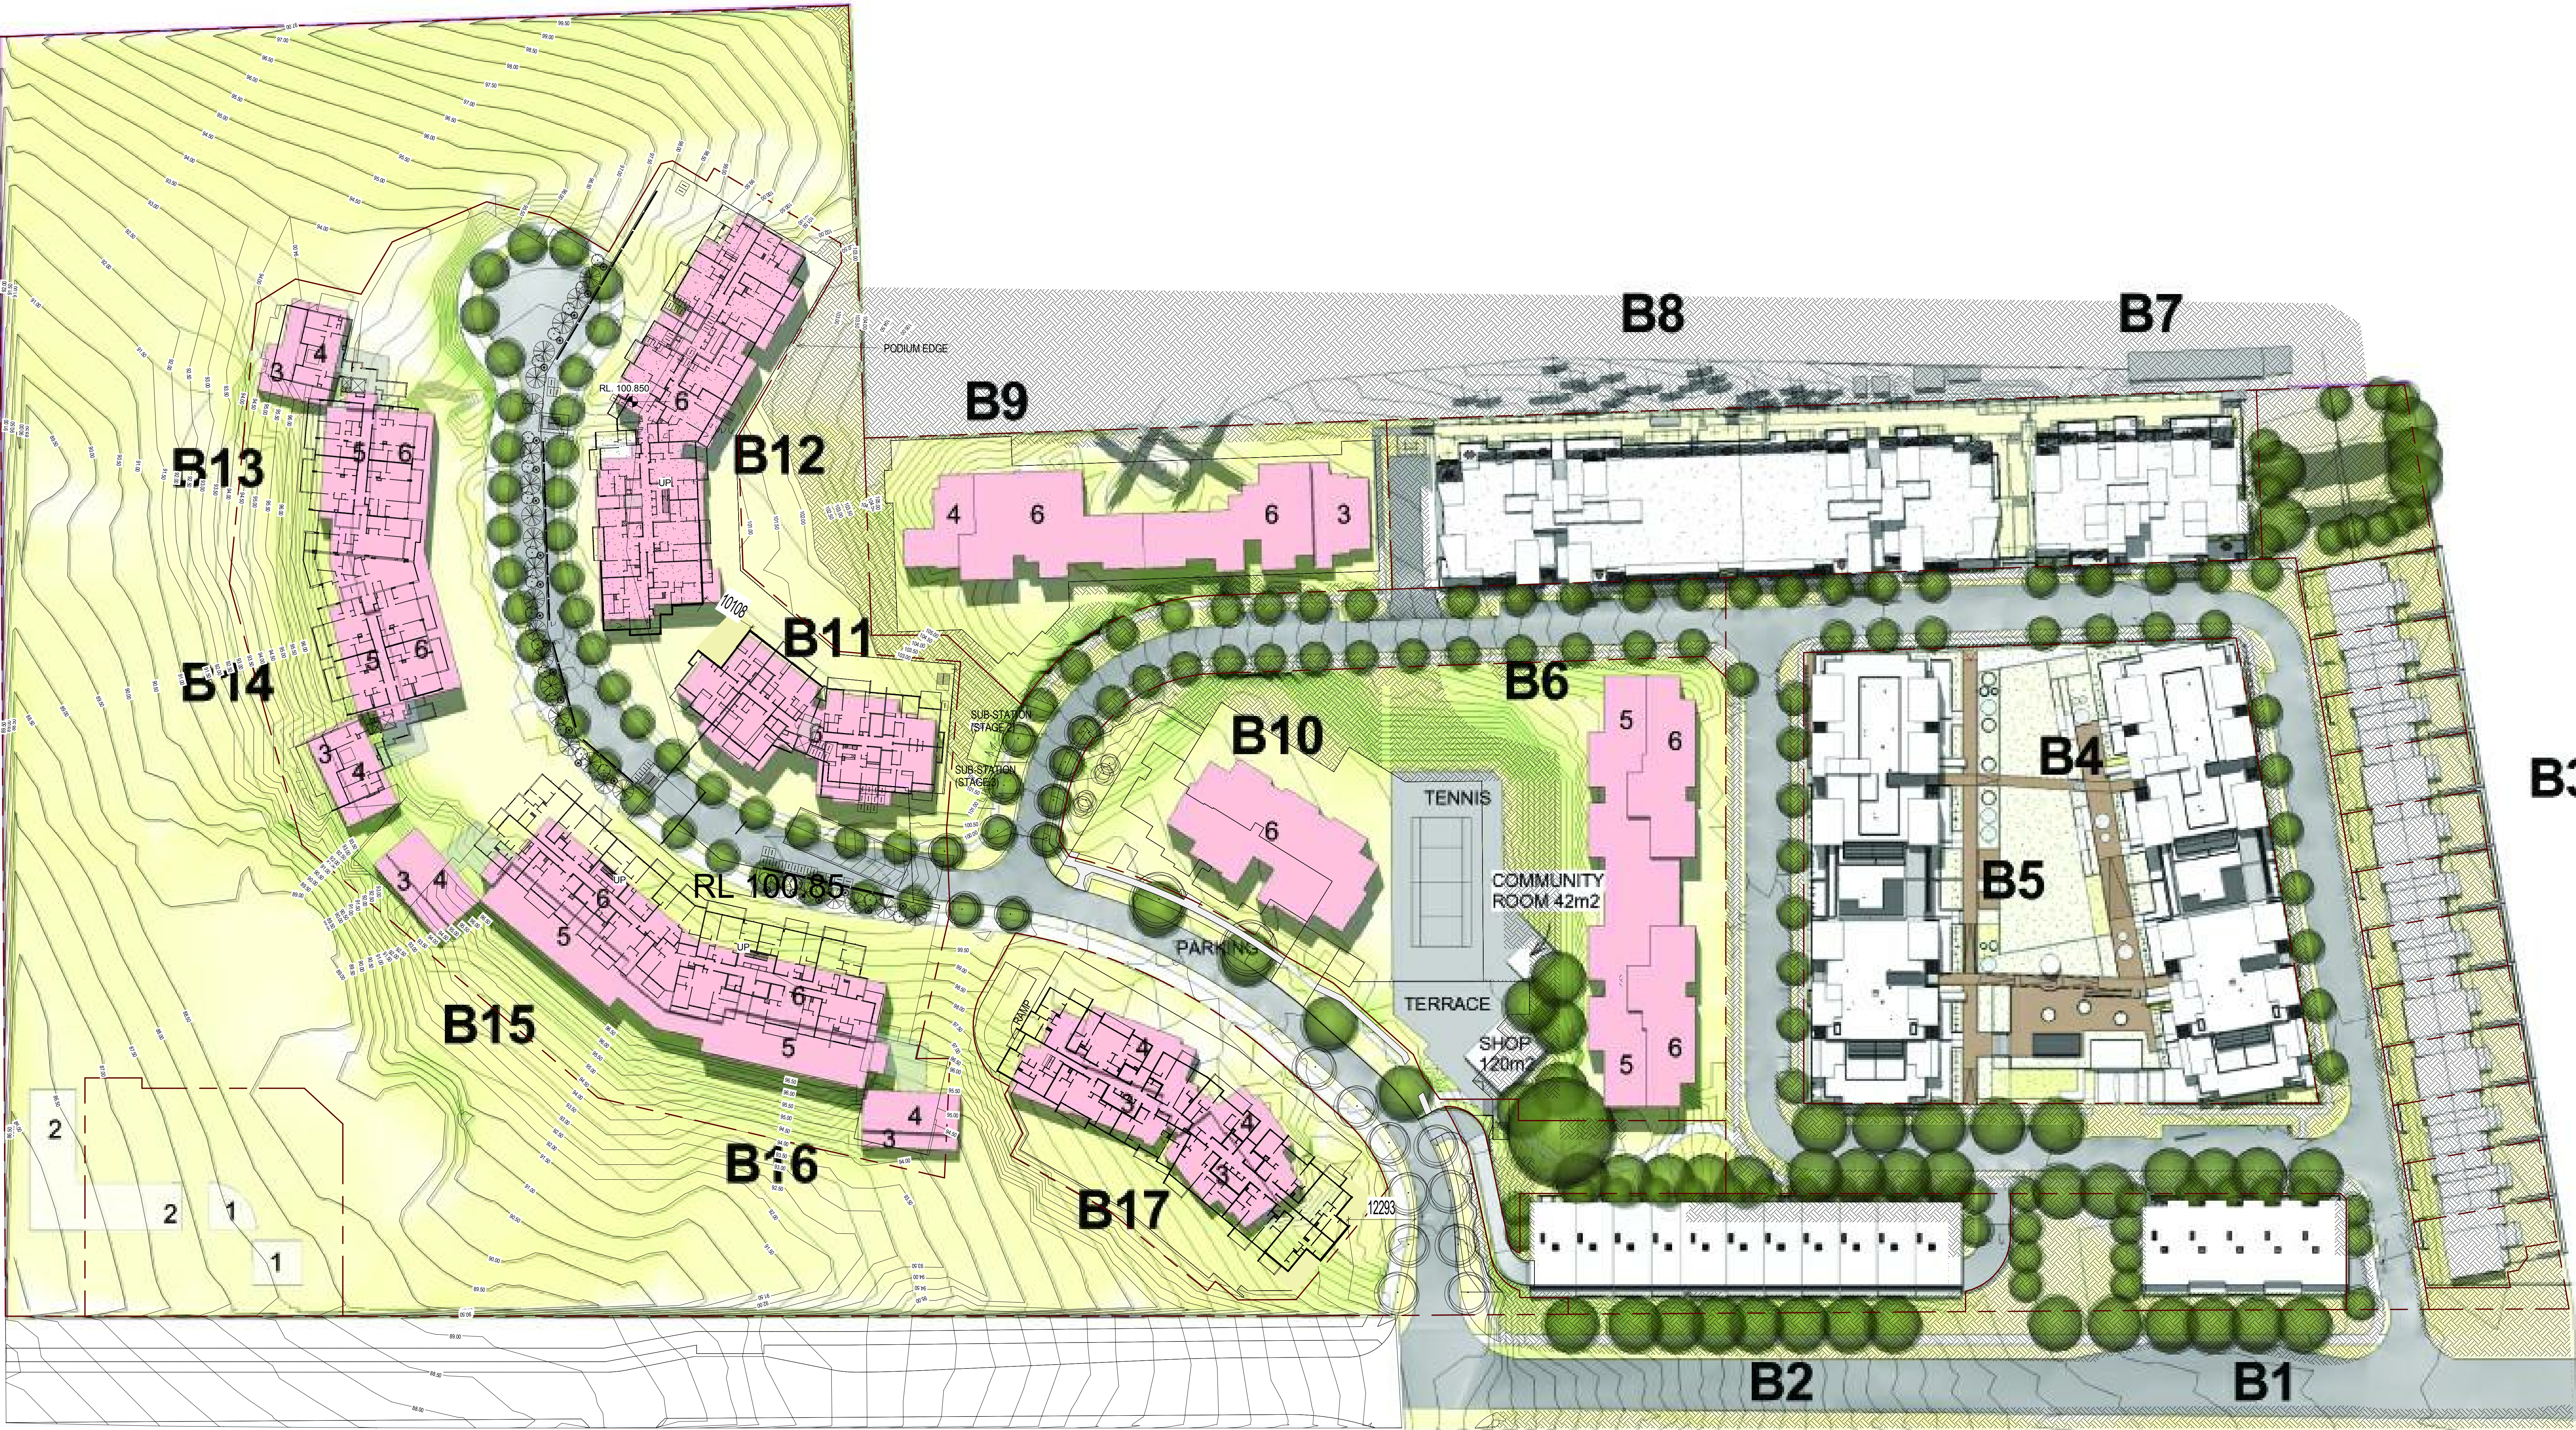

COLOUR INDICATES PREVIOUSLY APPROVED CONCEPT

1 NEW CONCEPT
1 : 500

ISSUE	DATE	REVISION	BY

DO NOT SCALE
USE FIGURED DIMENSIONS AT ALL TIMES. IF IN DOUBT CHECK WITH MERITON APARTMENTS PTY. LTD. CONTRACTORS TO CHECK AND VERIFY ALL LEVELS, DATUMS AND DIMENSIONS ON SITE AND SHALL REPORT ANY DISCREPANCIES OR OMISSIONS TO MERITON APARTMENTS PTY. LTD. PRIOR TO COMMENCEMENT OF WORK AND DURING THE CONSTRUCTION PHASE.
20 10 5 10 20 30 40 50 100m

GENERAL NOTES
THIS DRAWING IS THE EXCLUSIVE PROPERTY OF MERITON APARTMENTS PTY. LTD. AND THE REPRODUCTION OF ANY PART WITHOUT THE PRIOR WRITTEN CONSENT OF MERITON APARTMENTS PTY. LTD. IS A VIOLATION OF APPLICABLE LAWS. IN NO EVENT SHALL MERITON APARTMENTS PTY. LTD. BE HELD LIABLE FOR SPECIAL, COLLATERAL, INCIDENTAL OR CONSEQUENTIAL LIABILITY IN CONNECTION WITH THE USE OF THIS DESIGN DATA ORS RELEASED FROM THE MERITON APARTMENTS PTY. LTD. OFFICES. THIS DRAWING IS TO BE READ AND UNDERSTOOD IN CONJUNCTION WITH THE STRUCTURAL, MECHANICAL, ELECTRICAL AND/OR ANY OTHER CONSULTANTS DOCUMENTATION AS MAY BE APPLICABLE TO THE PROJECT PRIOR TO THE START OF ANY WORKS AND FOR ITS DURATION.

	Meriton Apartments Pty. Ltd. Builders & Developers
Level 11, 128 Kent Street, Sydney NSW 2000 Tel: (02) 6287 2888 Fax: (02) 6287 2777 Email: info@design.meriton.com.au Internet: http://www.meriton.com.au	Email: info@design.meriton.com.au Internet: http://www.meriton.com.au

PROJECT:	DATE:
EPHING PARK STAGE 3	MAY 2012
61 MOBBS LANE	SCALE:
EPHING	1 : 500

DRAWING TITLE:	DATE:
COMPARISON TO PREVIOUS	MAY 2012
CONCEPT	SCALE:
	1 : 500

PROJECT NO:	DATE:	DRAWING NO:	REV:
697	MAY 2012	A072	
DRAWN BY:	SCALE:		
Author	1 : 500		
CAD FILE:			
H:\Epping-Park\Arch\DA-Set\Stage-3\Bldg-Parking\A_Parking\DAL_Cf.rvt			