


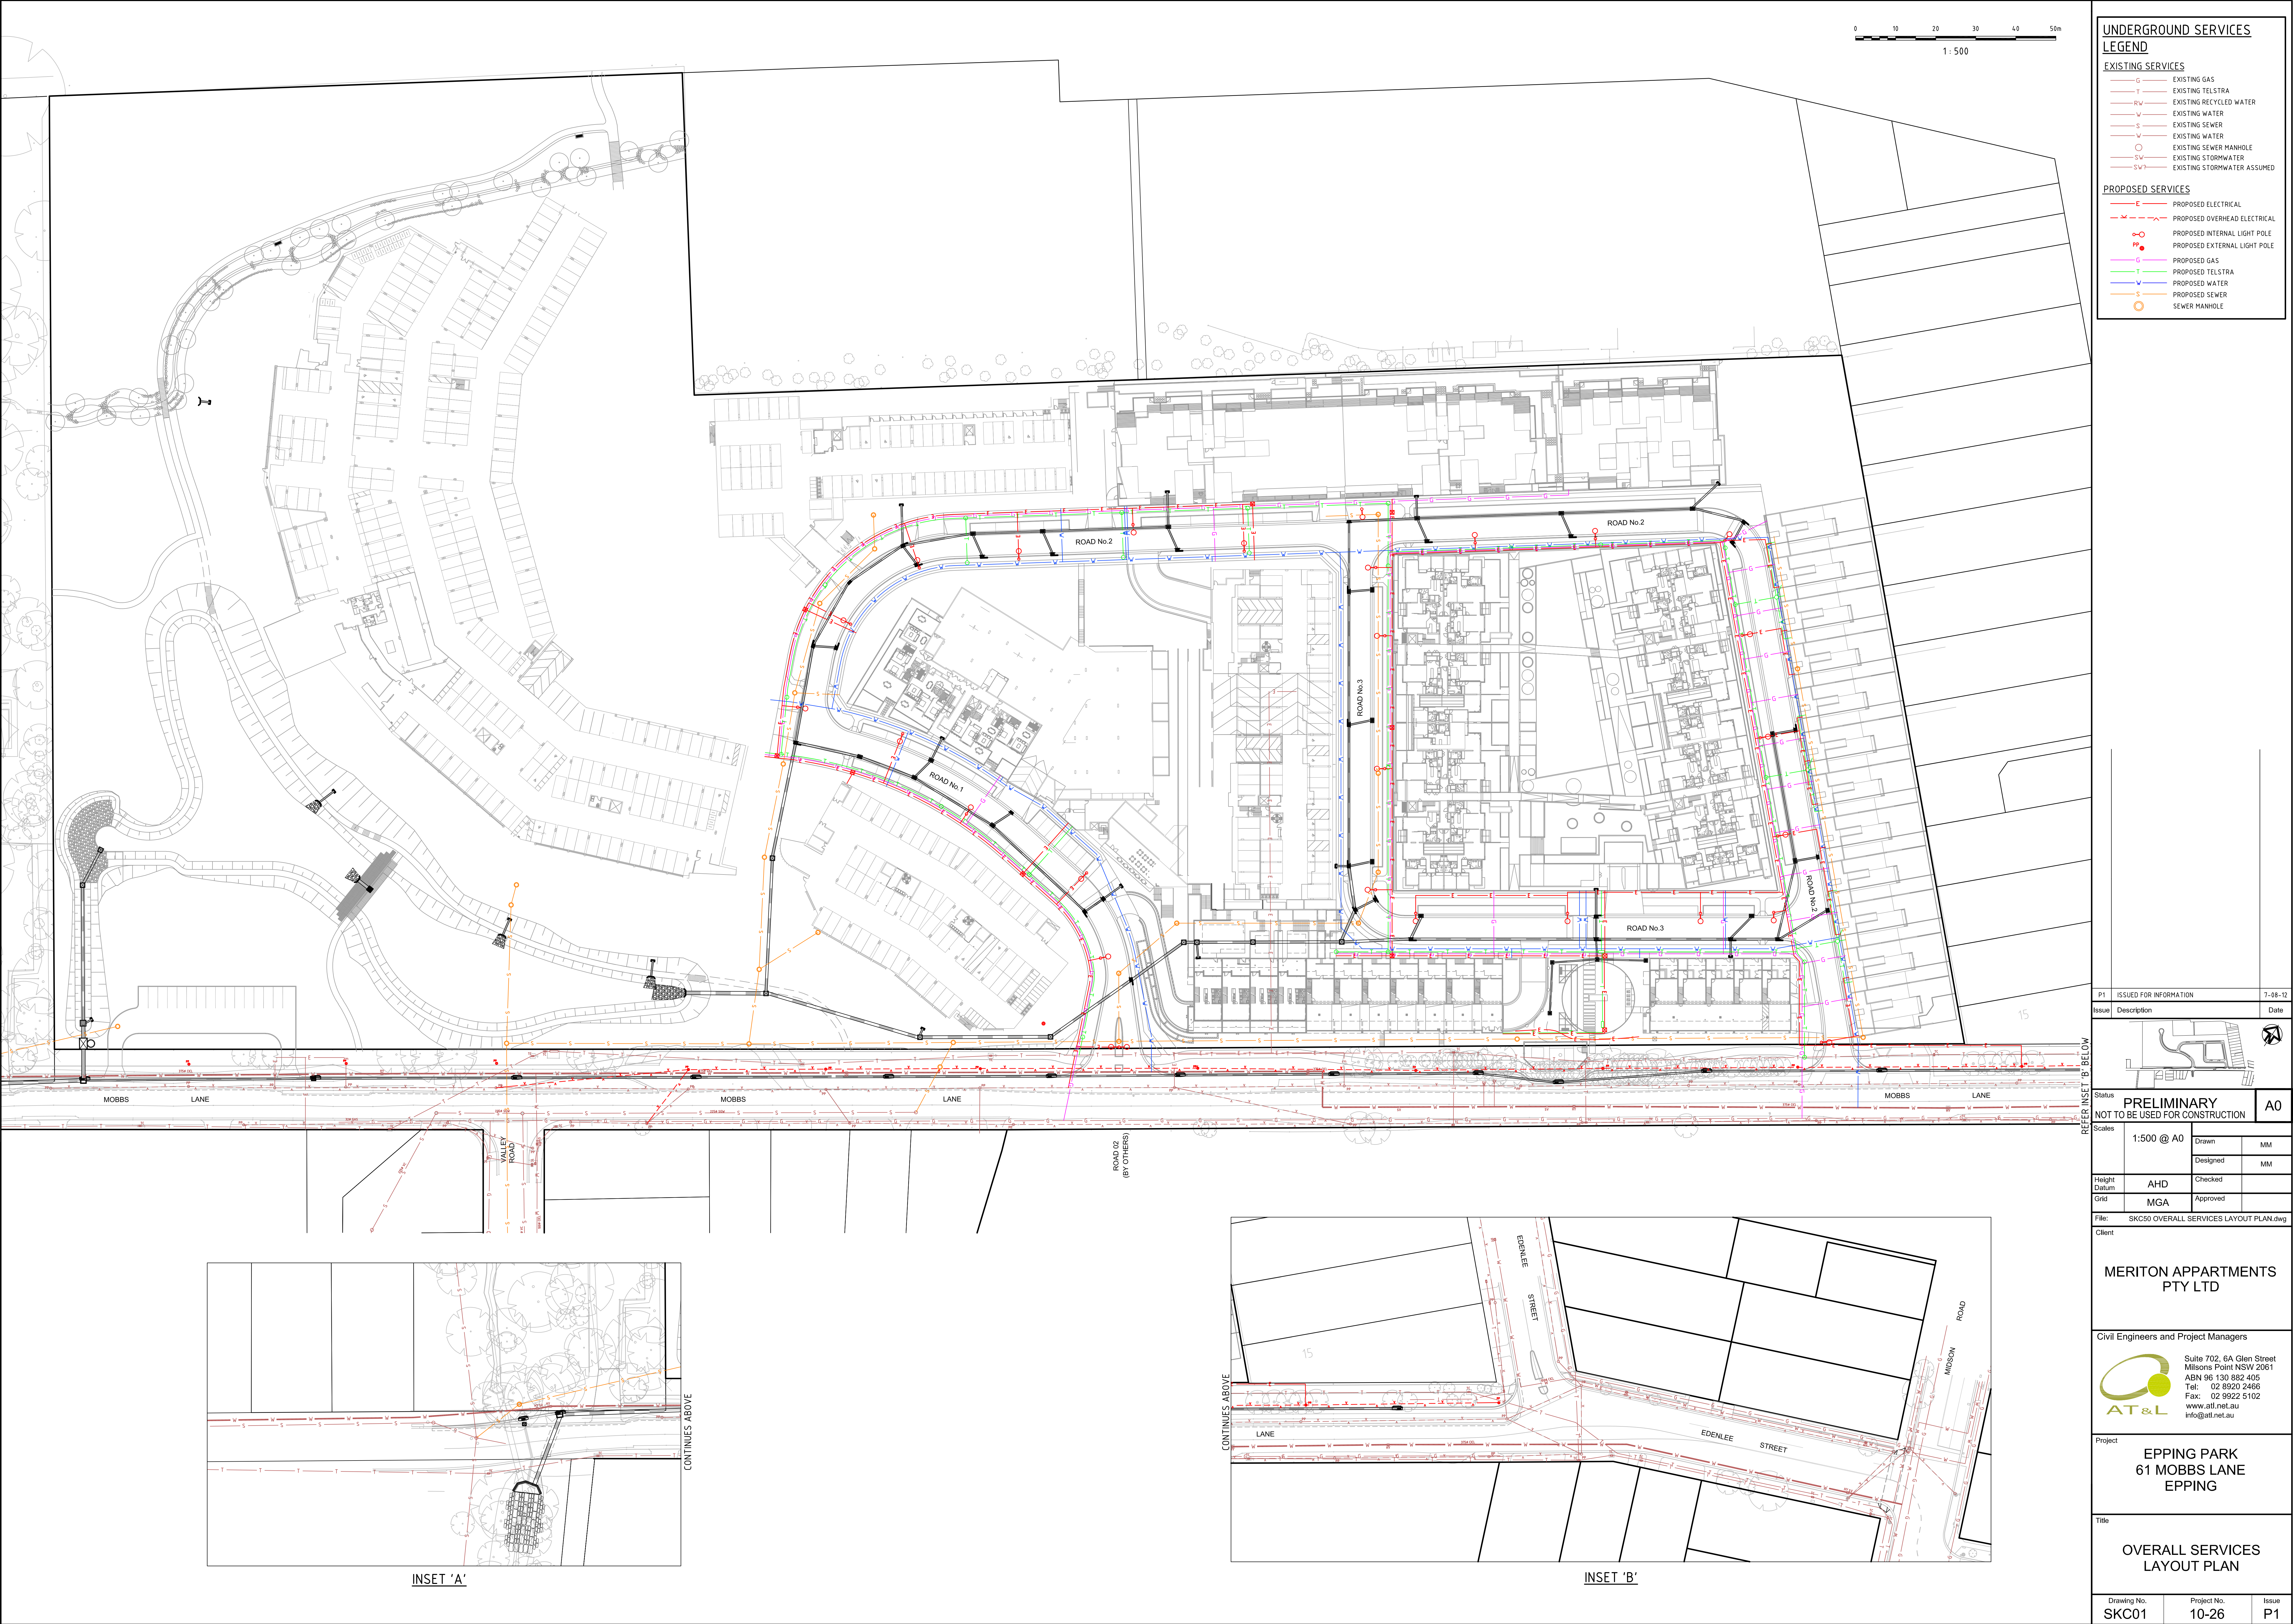

UNDERGROUND SERVICES

LEGEND

EXISTING SERVICES

PROPOSED SERVICES

PT ISSUED FOR INFORMATION

Issue Description

Status PRELIMINARY

NOT TO BE USED FOR CONSTRUCTION

Scale 1:500 @ A0

Height Datum AHD

Grid MGA

File SKC50 OVERALL SERVICES LAYOUT PLAN.dwg

Client MERITON APARTMENTS PTY LTD

Civil Engineers and Project Managers

AT&L

Project EPPING PARK

61 MOBBS LANE


EPPING

Title OVERALL SERVICES LAYOUT PLAN

Drawing No. SKC01


Project No. 10-26

Issue P1

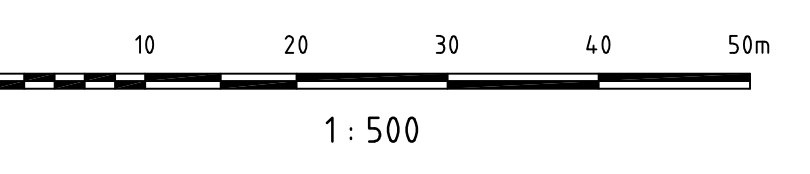


REFER INSET 'A' BELOW

REFER INSET 'B' BELOW

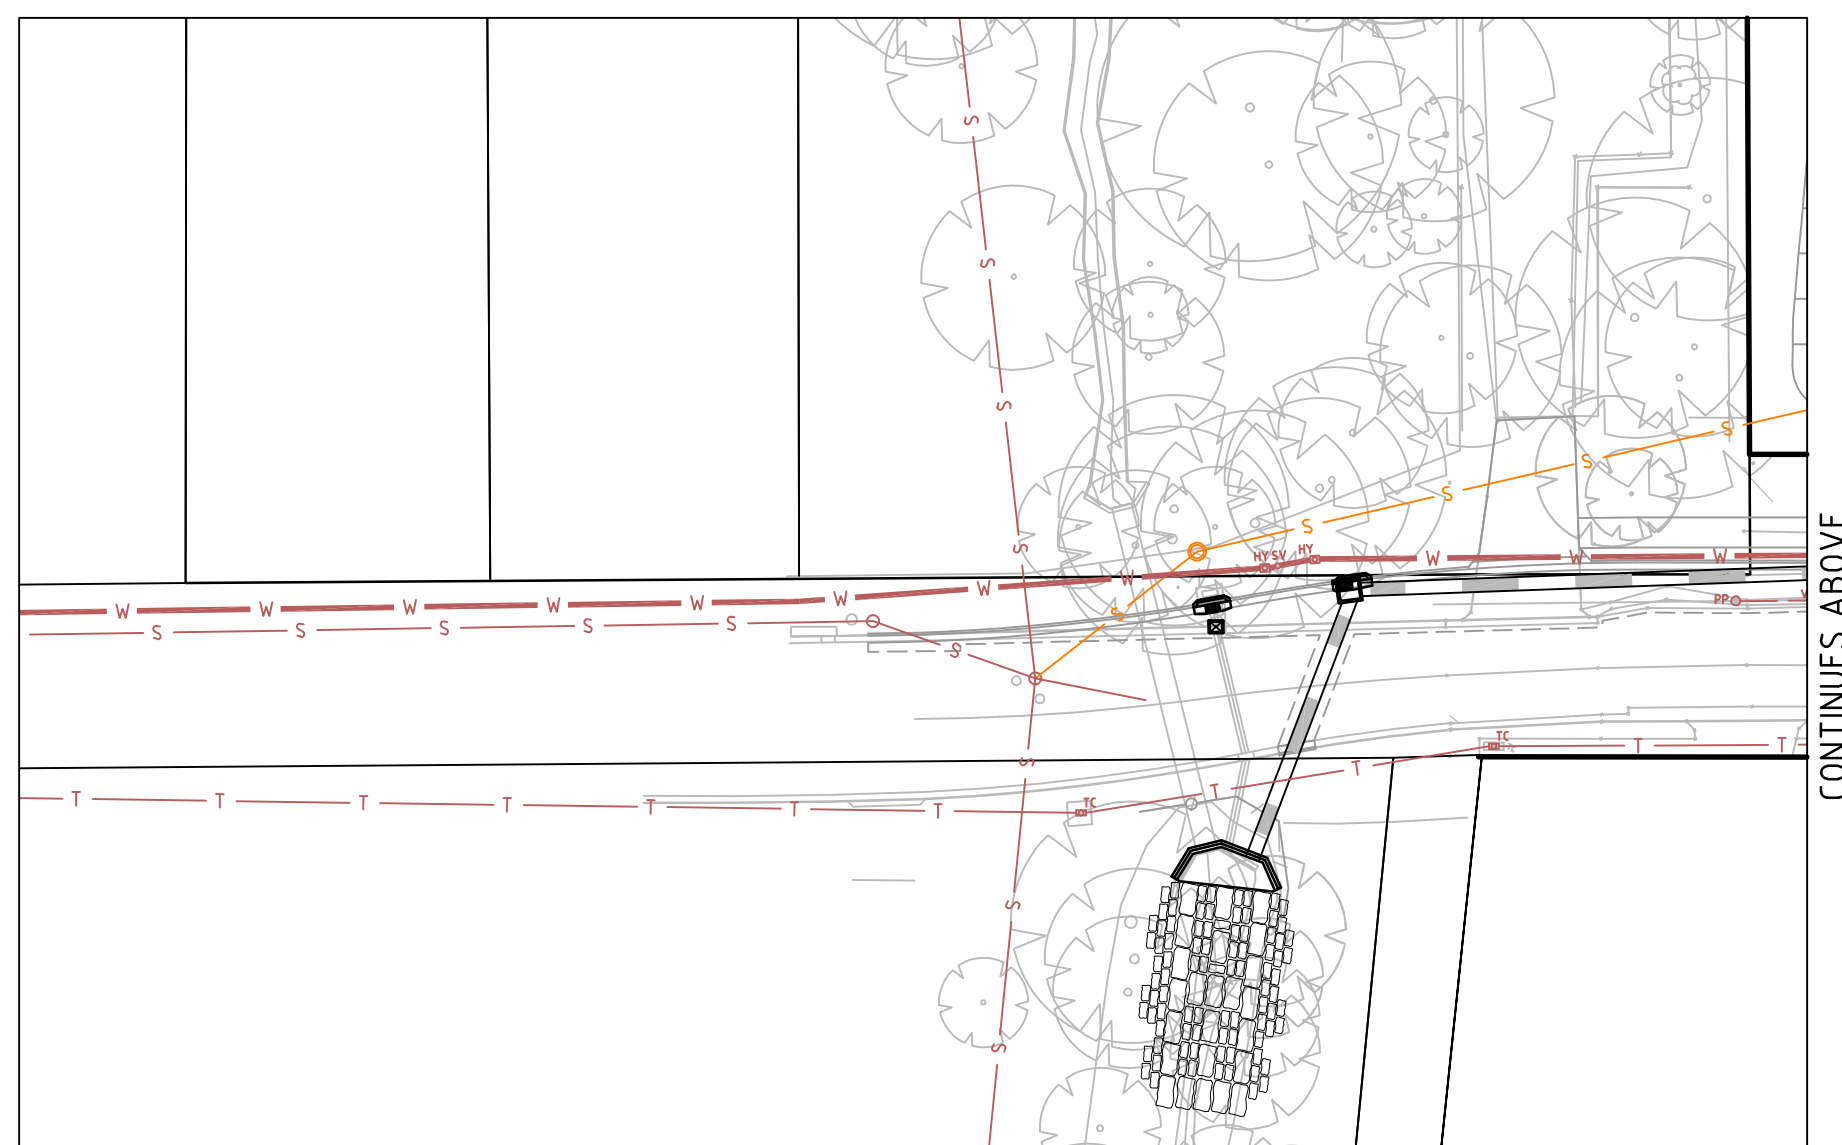

INSET 'A'

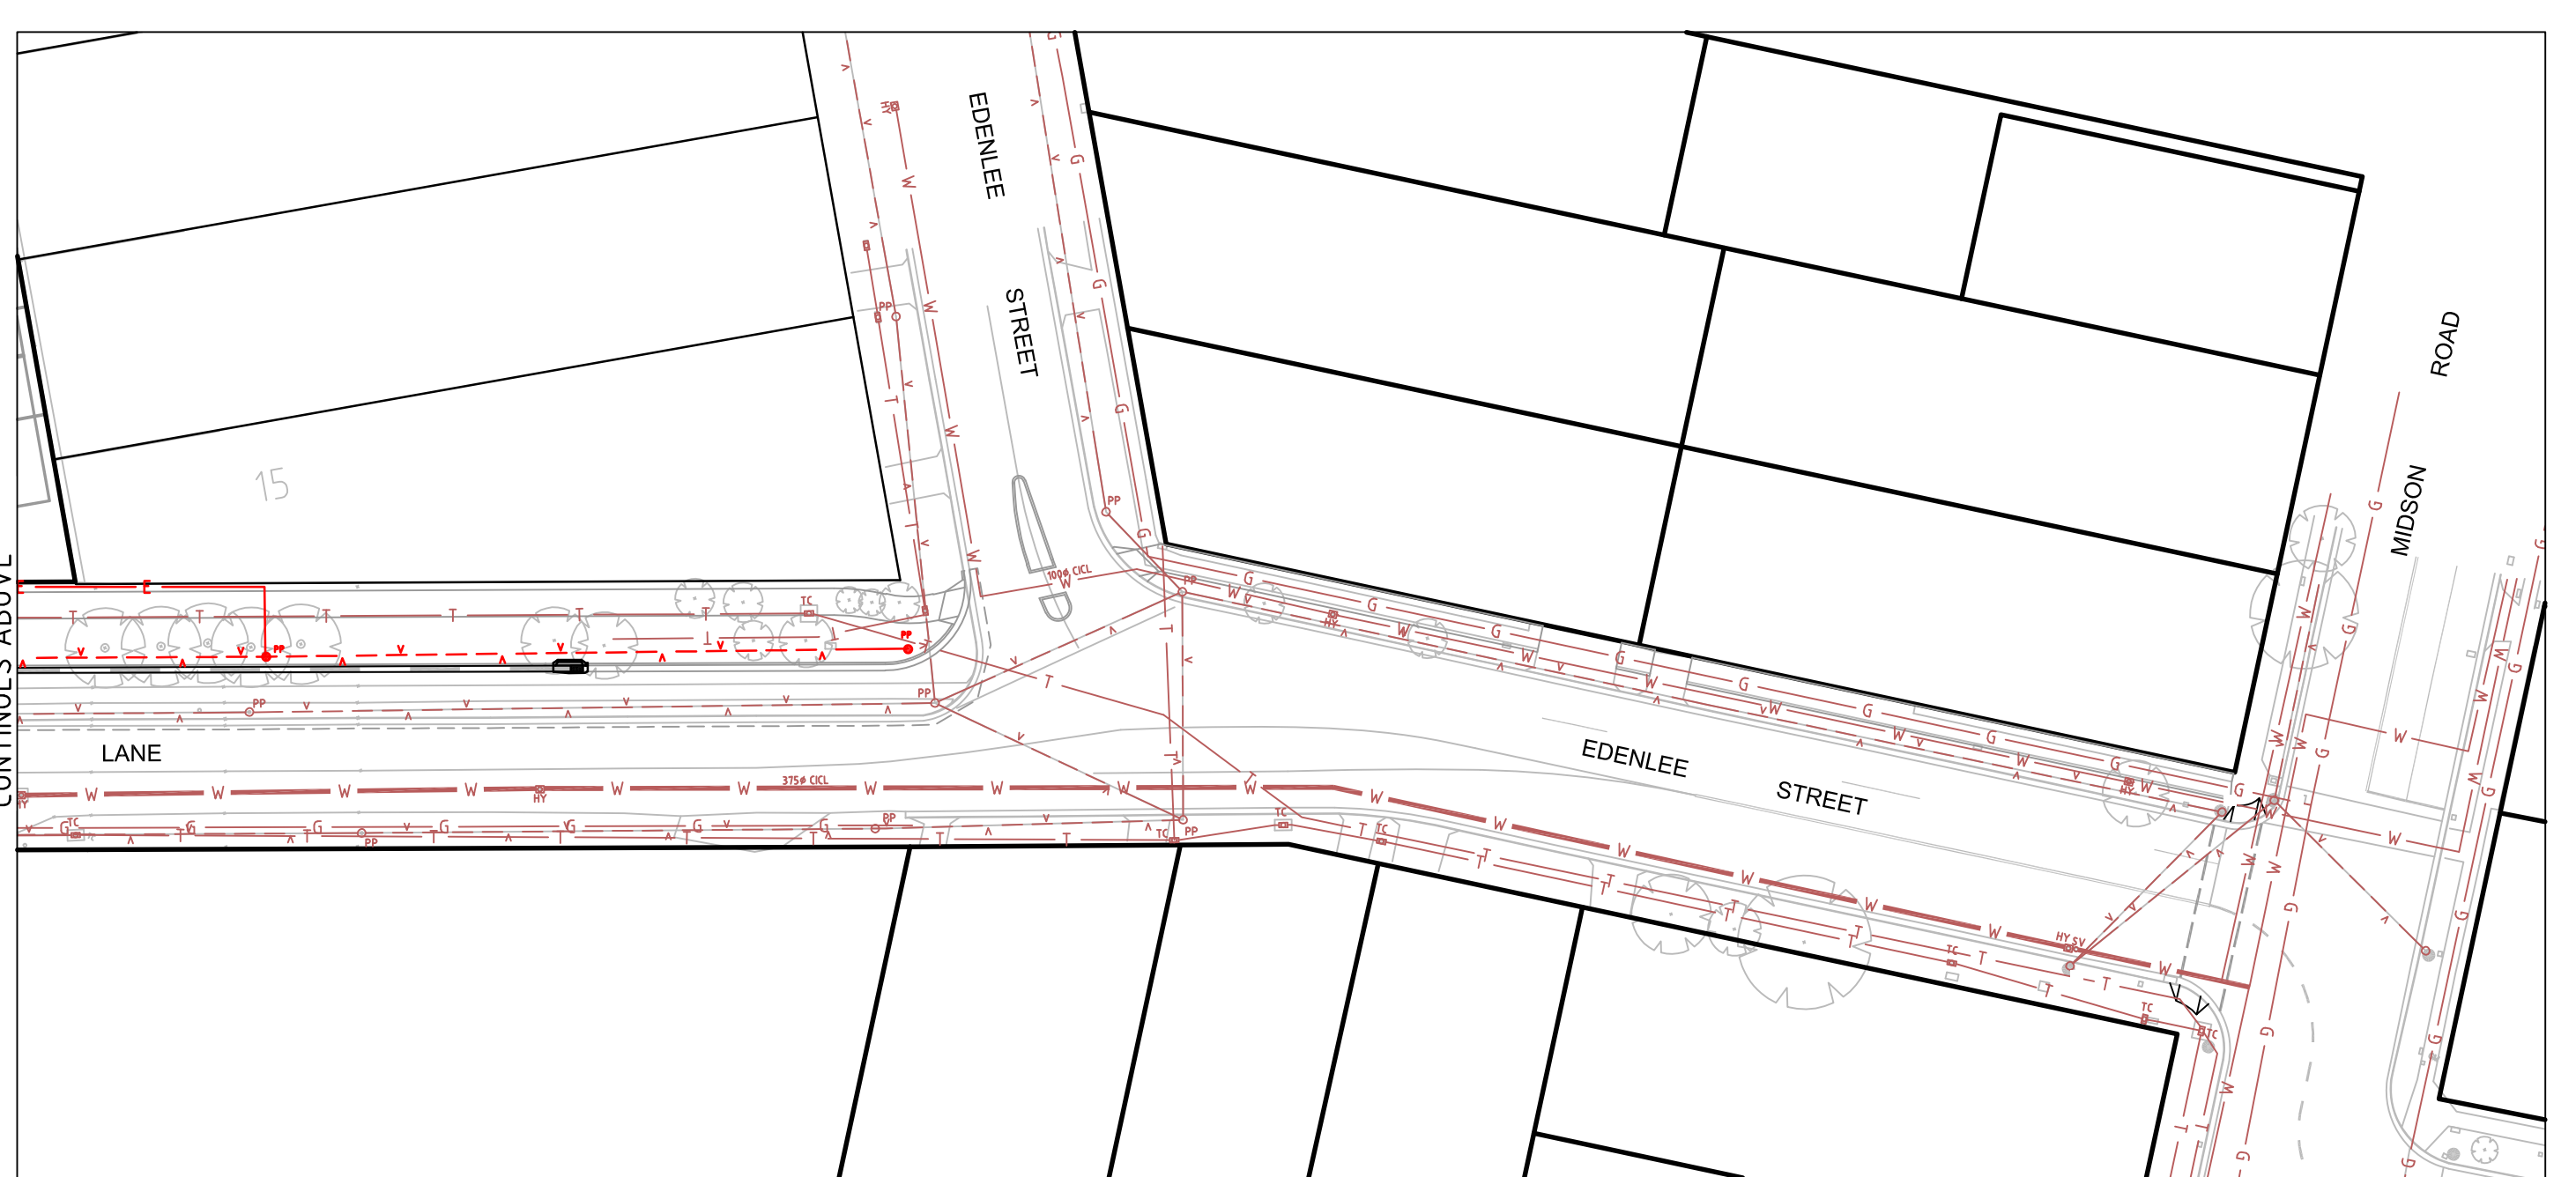

INSET 'B'