



1 PODIUM
1:500

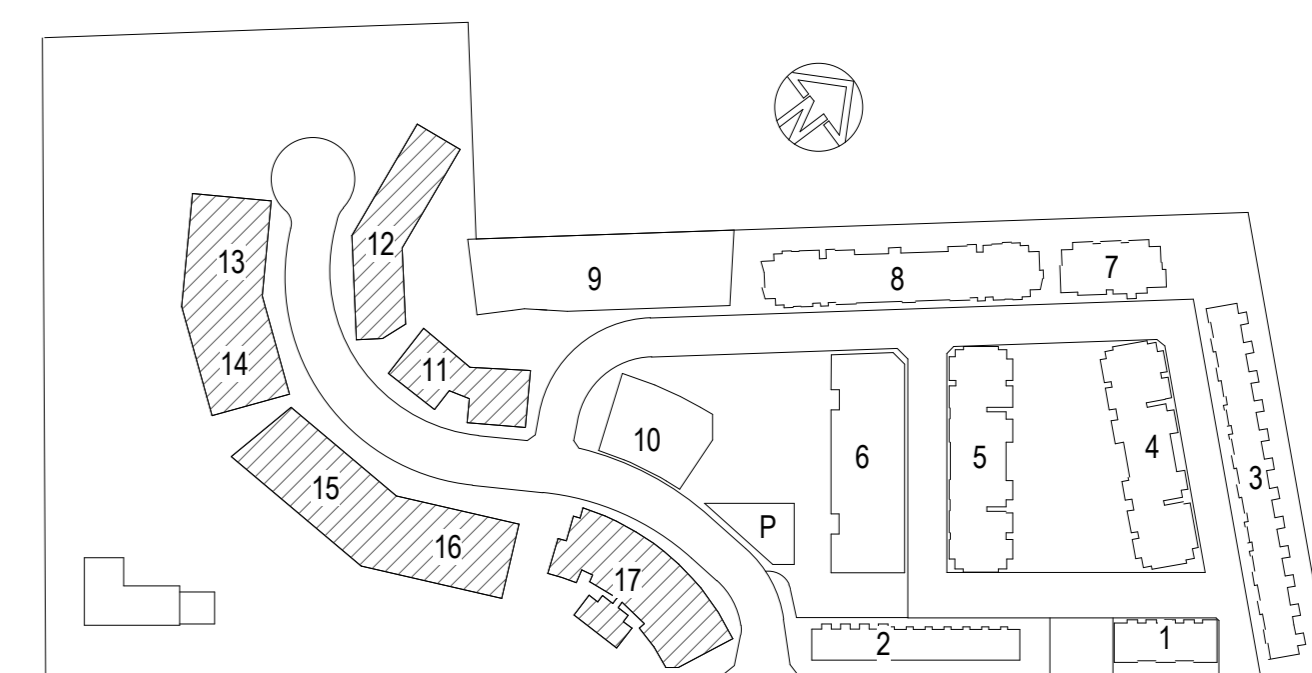

MOBBS LANE
KEY PLAN

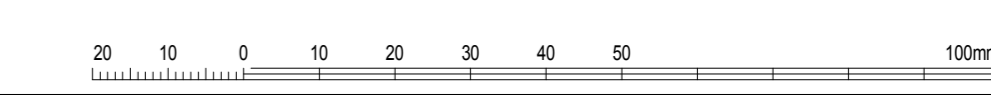

GENERAL NOTES:

THIS DRAWING IS THE EXCLUSIVE PROPERTY OF MERITON APARTMENTS PTY LTD. & THE REPRODUCTION OF ANY PART WITHOUT THE PRIOR WRITTEN CONSENT OF MERITON APARTMENTS PTY LTD. IS A VIOLATION OF APPLICABLE LAWS. IN NO EVENT SHALL MERITON APARTMENTS PTY LTD. BE HELD LIABLE FOR SPECIAL, COLLATERAL, INCIDENTAL, OR CONSEQUENTIAL DAMAGES IN CONNECTION WITH THE USE OF THIS DIGITAL DATA. ONCE RELEASED FROM THE MERITON APARTMENTS PTY LTD. OFFICE, THIS DRAWING IS TO BE RECALCULATED AND IN CONFORMANCE WITH THE STRUCTURAL, MECHANICAL, ELECTRICAL & OR ANY OTHER CONSULTANT DOCUMENTATION AS MAY BE APPLICABLE TO THE PROJECT PRIOR TO THE START OF ANY WORKS AND FOR ITS DURATION.

NOTE FOR BRICKWORK:
ELECTRICAL CLIPBOARDS ON RESIDENTIAL FLOORS ARE HOLLOW CORE DOORS LINED ON INSIDE FACE WITH 13mm FIRE GRADE PLASTERBOARD WITH A PERIMETER SMOKE SEAL.

F.R.L. FOR WALLS

PARKING LEVELS:

- LIFT SHAFT -240/220/120
- FIRE STAIRS -120/120
- VENTILATION & GARBAGE SHAFTS -120/120
- MAIN GARBAGE ROOM DOOR -120/20
- FIRE STAIR DOORS -40/20

COMMERCIAL & RETAIL LEVELS:

- LIFT SHAFT 180/220/120
- FIRE STAIRS -120/120
- VENTILATION & GARBAGE SHAFTS -120/120
- FIRE STAIR DOORS -40/20

RESIDENTIAL LEVELS:

- LIFT SHAFT 80/90/90
- FIRE STAIRS -90/90
- VENTILATION & GARBAGE SHAFTS -90/90
- FIRE STAIR DOORS -40/20
- GARBAGE ROOM DOORS -40/20
- FIRE STAIR DOORS -40/20
- APARTMENT DIVIDING WALLS & WALLS BOUNDING PUBLIC AREAS AND CORRIDORS -40/90

NB: ALL F.R.L.S RELATE TO NON-LOADBEARING CONSTRUCTION AS APPLICABLE CODE DEFINITION (STRUCTURAL ADEQUACY/INTEGRITY/INSULATION)

ISSUE	DATE	REVISION	BY
D	21-03-13	PREFERRED PROJECT	JN
C	11-01-13	PRE-ISSUED DA ISSUE	TWJ
B	14-03-12	DA ISSUE	GO
A	14-03-12	FOR INFORMATION	GO

Meriton
Apartments Pty. Ltd.
Builders & Developers

Level 11, 528 Kent Street, Sydney NSW 2000
Tel: (02) 9587 2888 Fax: (02) 9587 2777
Email: info@meriton.com.au Internet: http://www.meriton.com.au

PROJECT:
EPPING PARK STAGE 3
61 MOBBS LANE
EPPING

DRAWING TITLE:
SITE PLAN

DATE	SCALE	DRAWING NO.	SEL.
MAY 2012	1:500	A0003	D
DRAWN BY: GO	PROJECT NO: 697		
DO NOT SCALE			

USE PLOTTED DIMENSIONS AT ALL TIMES. IF IN CONFLICT WITH MERITON APARTMENTS PTY LTD. CONTRACTS AND DIMENSIONS ON SITE, ALL LEVELS, DATUMS AND DIMENSIONS ON SITE AND SHALL SUPERSEDE ANY DIMENSIONS OR DIMENSIONS TO MERITON APARTMENTS PTY LTD. PRIOR TO COMMENCEMENT OF WORK AND DURING THE CONSTRUCTION PHASE.

DA ISSUE