

**GENERAL NOTES:**

THIS DRAWING IS THE EXCLUSIVE PROPERTY OF MERITON APARTMENTS PTY LTD & THE REPRODUCTION OF ANY PART WITHOUT THE PRIOR WRITTEN CONSENT OF MERITON APARTMENTS PTY LTD IS A VIOLATION OF APPLICABLE LAWS. IN NO EVENT SHALL MERITON APARTMENTS PTY LTD BE HELD LIABLE FOR SPECIAL, COLLATERAL, INCIDENTAL OR CONSEQUENTIAL DAMAGES IN CONNECTION WITH THE USE OF THIS DIGITAL DATA ONCE RELEASED FROM THE MERITON APARTMENTS PTY LTD OFFICES. THIS DRAWING IS TO BE READ & UNDERSTOOD IN CONJUNCTION WITH THE STRUCTURAL, MECHANICAL, ELECTRICAL & OR ANY OTHER CONSULTANT DOCUMENTATION AS MAY BE APPLICABLE TO THE PROJECT PRIOR TO THE START OF ANY WORKS AND FOR ITS DURATION.

**NOTE FOR BRICKWORK:**  
ELECTRICAL CHIPSBOARDS ON RESIDENTIAL FLOORS ARE HOLLOW CORE DOORS LINED ON INSIDE FACE WITH 13mm FIRE GRADE PLASTERBOARD WITH A PERIMETER SMOKE SEAL.

**F.R.L. FOR WALLS**

- PARKING LEVELS:**
- LIFT SHAFT -240/220/120
  - FIRE STAIRS -120/120
  - VENTILATION & GARAGE SHAFTS -120/120
  - MAIN GARAGE ROOM DOOR -120/20
  - FIRE STAIR DOORS -40/20
- COMMERCIAL & RETAIL LEVELS:**
- LIFT SHAFT 180/220/120
  - FIRE STAIRS -100/100
  - VENTILATION & GARAGE SHAFTS -120/120
  - FIRE STAIR DOORS -40/20
- RESIDENTIAL LEVELS:**
- LIFT SHAFT 80/90/90
  - FIRE STAIRS -90/90
  - VENTILATION & GARAGE SHAFTS -90/90
  - FIRE STAIR DOORS -40/20
  - GARAGE ROOM DOORS -40/20
  - FIRE STAIR DOORS -40/20
  - APARTMENT DIVIDING WALLS & WALLS BOUNDING PUBLIC AREAS AND CORRIDORS -40/90
- NB: ALL F.R.L.S RELATE TO NON-LOADBEARING CONSTRUCTION AS APPLICABLE CODE DEFINITION (STRUCTURAL ADEQUACY/INTEGRITY/INSULATION)**

B	21.03.13	PREFERRED PROJECT	JN
A	11.01.13	RE-ISSUED DA ISSUE	TWJ
ISSUE	DATE	REVISION	BY

**Meriton**  
Apartments Pty. Ltd.  
Builders & Developers

Level 11, 528 Kent Street, Sydney NSW 2000  
Tel: (02) 9287 2888 Fax: (02) 9287 2777 Email: info@meriton.com.au Internet: http://www.meriton.com.au


**PROJECT:**  
**EPPING PARK STAGE 3**  
61 MOBBS LANE  
EPPING

**DRAWING TITLE:**  
**SECTIONS KEY PLAN**

DATE	SCALE	DRAWING NO.	SEL
MAY 2012	1:300	A0004	B
DRAWN BY	PROJECT NO.		
Author	697		
DO NOT SCALE			
		NORTH	

USE PLOTTED DIMENSIONS AT ALL TIMES. IF IN CONFLICT WITH MERITON APARTMENTS PTY LTD CONTRACTS, DRAWINGS AND DIMENSIONS ON SITE AND SHALL REPORT ANY DISCREPANCIES OR OMISSIONS TO MERITON APARTMENTS PTY LTD PRIOR TO COMMENCEMENT OF WORK AND DURING THE CONSTRUCTION PHASE.

DA ISSUE

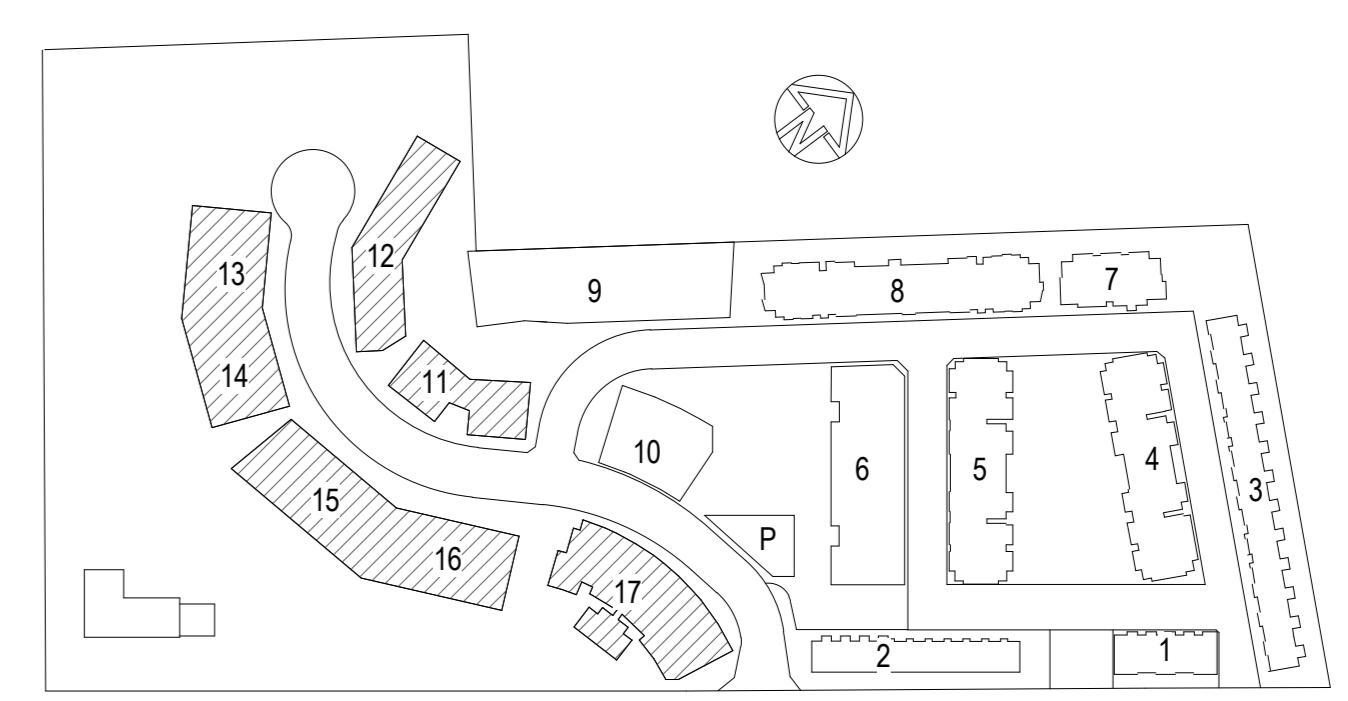

MOBBS LANE  
KEY PLAN