

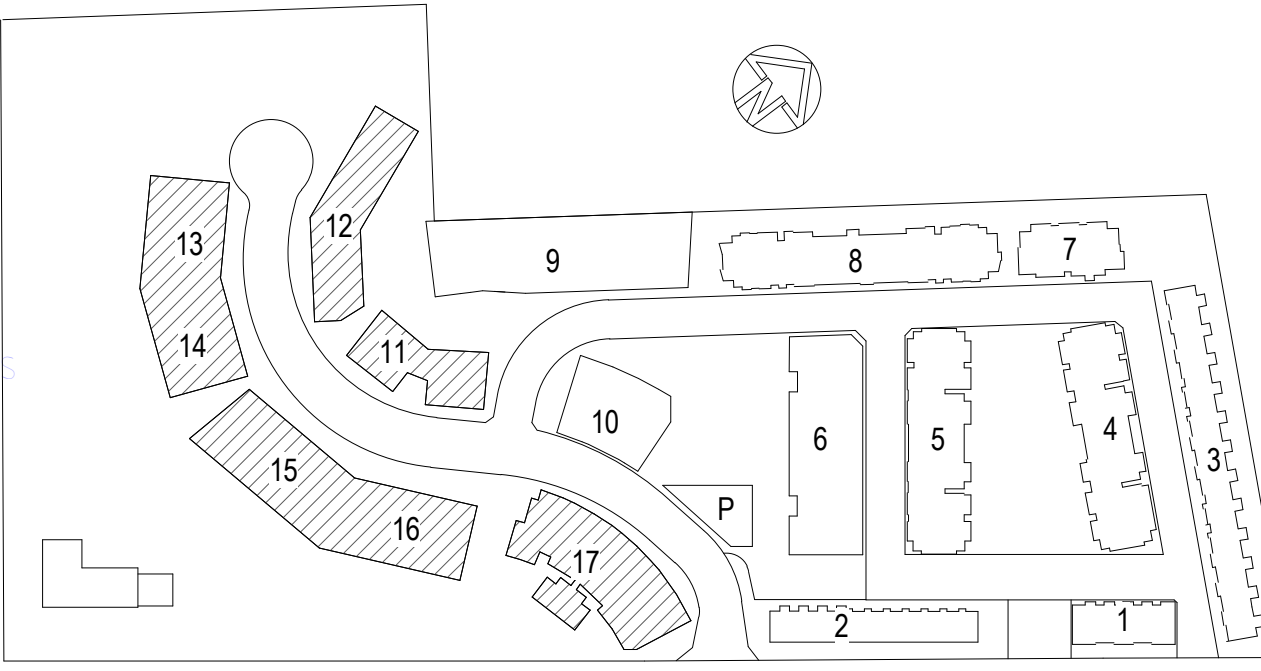


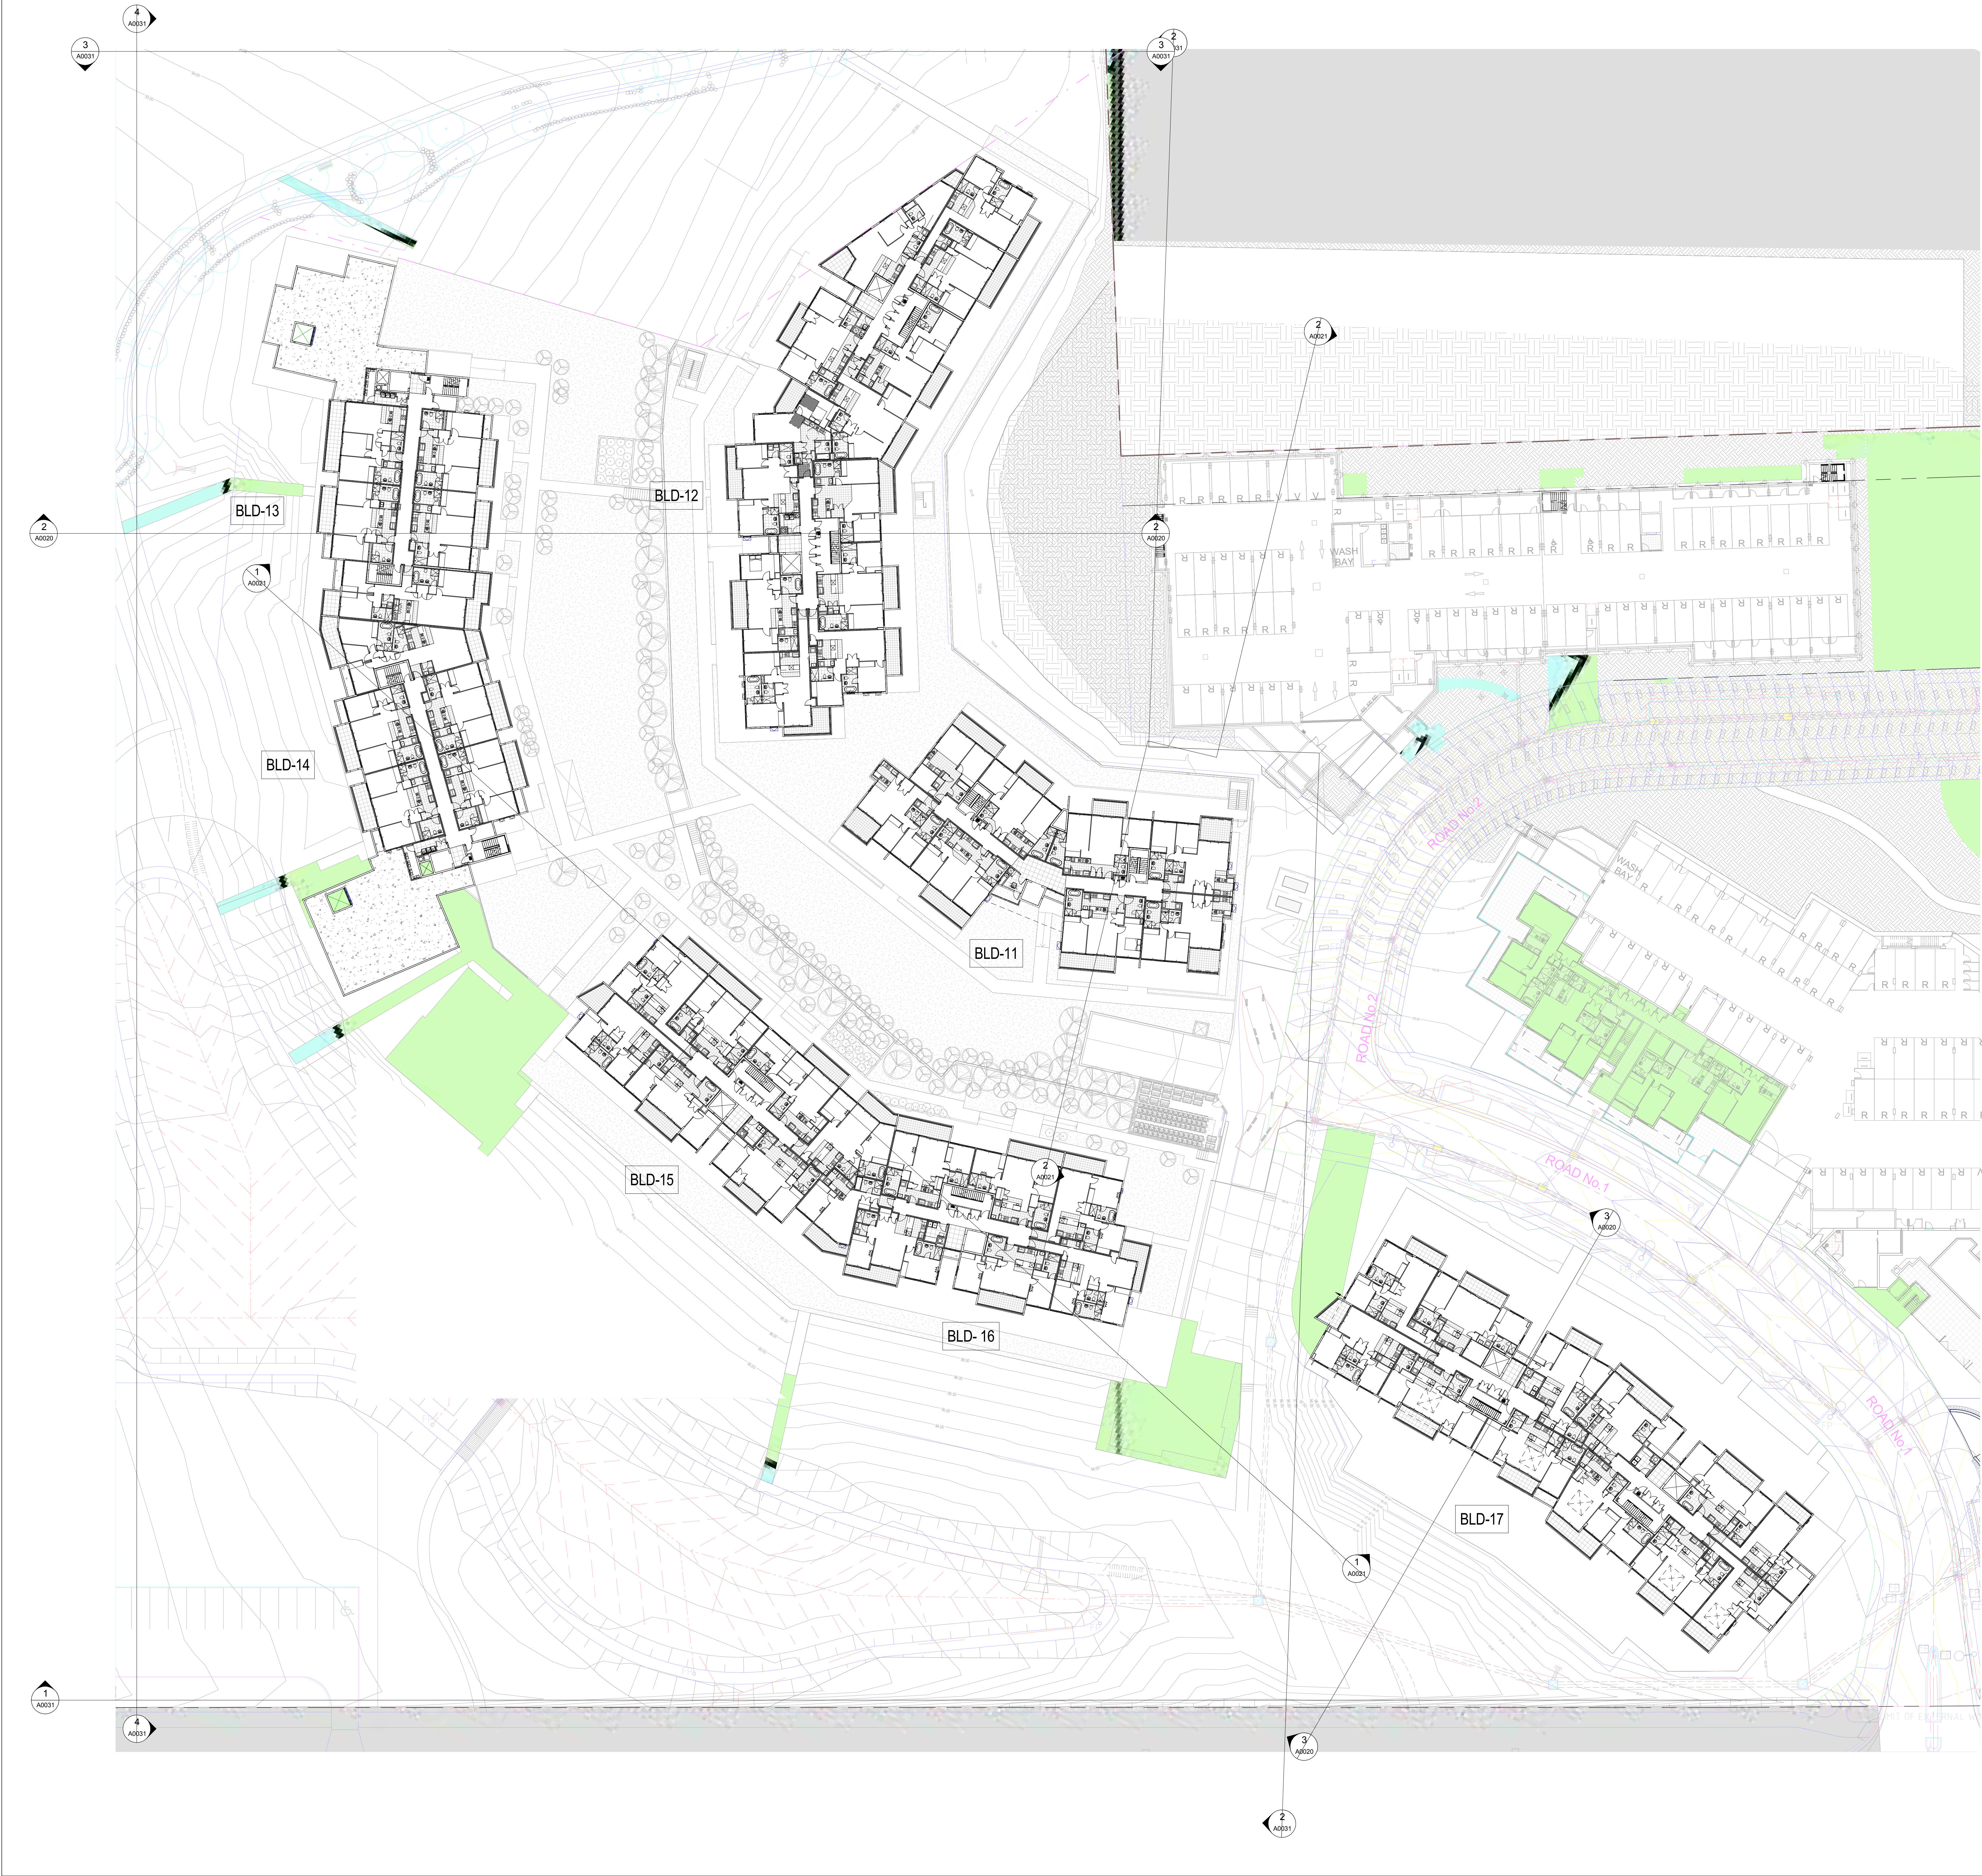

KEY PLAN

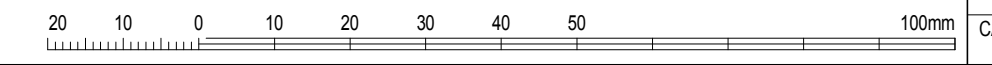

GENERAL NOTES:

THIS DRAWING IS THE EXCLUSIVE PROPERTY OF MERTON APARTMENTS PTY LTD. & THE REPRODUCTION OF ANY PART WITHOUT THE PRIOR WRITTEN CONSENT OF MERTON APARTMENTS PTY LTD. IS A VIOLATION OF APPLICABLE LAWS. IN NO EVENT SHALL MERTON APARTMENTS PTY LTD. BE HELD LIABLE FOR SPECIAL, COLLATERAL, INCIDENTAL, OR CONSEQUENTIAL DAMAGES IN CONNECTION WITH THE USE OF THIS DIGITAL DATA ONCE RELEASED FROM THE MERTON APARTMENTS PTY LTD. OFFICE. THIS DRAWING IS TO BE READ & UNDERSTOOD IN CONJUNCTION WITH THE STRUCTURAL, MECHANICAL, ELECTRICAL, & / OR ANY OTHER CONSULTANT DOCUMENTATION AS MAY BE APPLICABLE TO THE PROJECT PRIOR TO THE START OF ANY WORKS AND FOR ITS DURATION.

NOTE FOR BRICKWORK:
ELECTRICAL CU/BOARDS ON RESIDENTIAL FLOORS ARE HOLLOW CORE DOORS LINED ON INSIDE FACE WITH 13mm FIRE GRADE PLASTERBOARD WITH A PERIMETER SMOKE SEAL.

F.R.L. FOR WALLS

- PARKING LEVELS:
- LIFT SHAFT -240/120/120
 - FIRE STAIRS -120/120
 - VENTILATION & GARAGE SHAFTS -120/120
 - MAIN GARAGE ROOM DOOR -120/20
 - FIRE STAIR DOORS -40/20

- COMMERCIAL & RETAIL LEVELS:
- LIFT SHAFT 180/120/120
 - FIRE STAIRS -120/120
 - VENTILATION & GARAGE SHAFTS -120/120
 - FIRE STAIR DOORS -40/20

- RESIDENTIAL LEVELS:
- LIFT SHAFT 80/90/90
 - FIRE STAIRS -90/90
 - VENTILATION & GARAGE SHAFTS -90/90
 - FIRE STAIR DOORS -40/20
 - GARAGE ROOM DOORS -40/20
 - FIRE STAIR DOORS -40/20
 - APARTMENT DIVIDING WALLS & WALLS BOUNDING PUBLIC AREAS AND CORRIDORS -40/60

NB: ALL F.R.L.S RELATE TO NON-LOADBEARING CONSTRUCTION AS APPLICABLE CODE DEFINITION (STRUCTURAL ADEQUACY/INTEGRITY/INSULATION)

B	21.03.13	PREFERRED PROJECT	JN
A	11.01.13	RE-ISSUED DA ISSUE	TWJ
ISSUE	DATE	REVISION	BY



Merton
Apartments Pty. Ltd.
Builders & Developers

Level 11, 528 Kent Street, Sydney NSW 2000
Tel: (02) 9287 2888 Fax: (02) 9287 2777
Email: info@merton.com.au Internet: <http://www.merton.com.au>

PROJECT:
EPHING PARK STAGE 3
61 MOBBS LANE
EPHING

DRAWING TITLE:

TYPICAL LEVEL

DATE: MAY 2012	SCALE: PROJECT 1: 300	DRAWING NO: A0007	SBL: B
DRAWN BY: TWJ	PROJECT NO: 697	NORTH	
DO NOT SCALE			

USE FIGURED DIMENSIONS AT ALL TIMES. IF IN DOUBT, CHECK WITH MERTON APARTMENTS PTY LTD. CONSULTING ENGINEER AND ARCHITECT. ALL LEVELS, DATUMS AND DIMENSIONS ON SITE AND SHALL REPORT ANY DISCREPANCIES TO MERTON APARTMENTS PTY LTD. PRIOR TO COMMENCEMENT OF WORK AND DURING THE CONSTRUCTION PHASE.

DA ISSUE

CAD FILE: D:_Revit_2013\A_Parking\DA\new\JN.rvt