



BUILDING 15-16 BUILDING 11

1 SECTION - Bldg 15-16 & 11
1 : 200

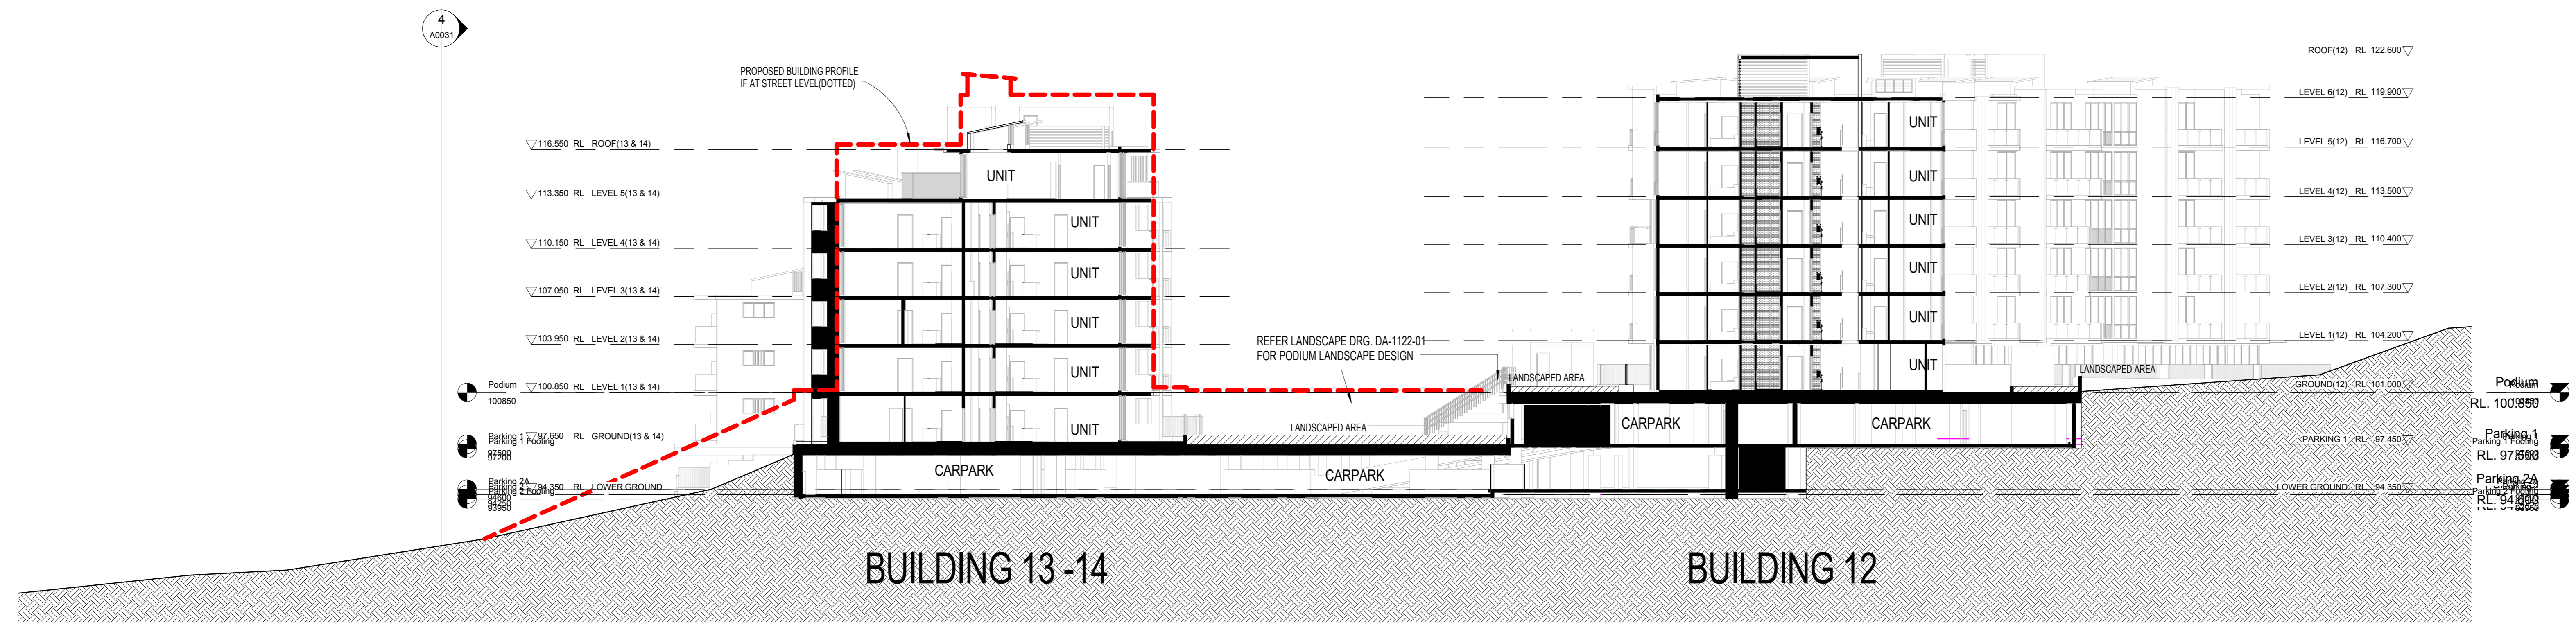


BUILDING 13-14 BUILDING 12

2 SECTION - Bldg 13-14 & 12
1 : 200

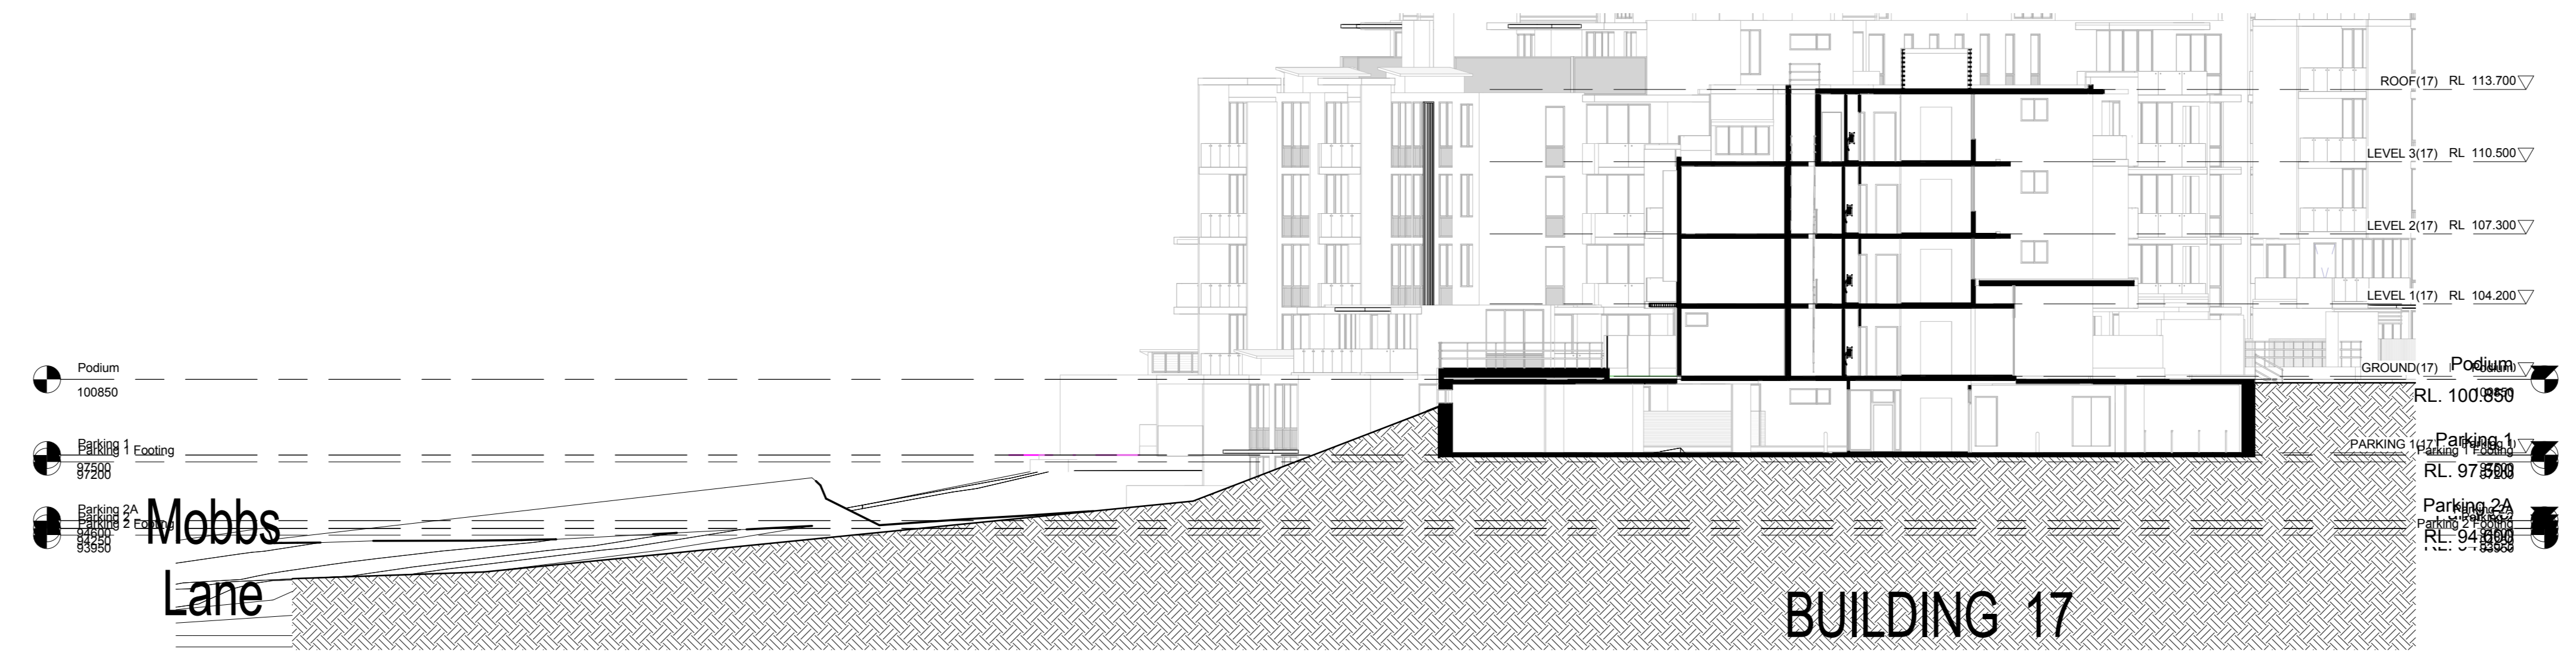

3 SECTION - Bldg 17 & Mobbs Ln
1 : 200

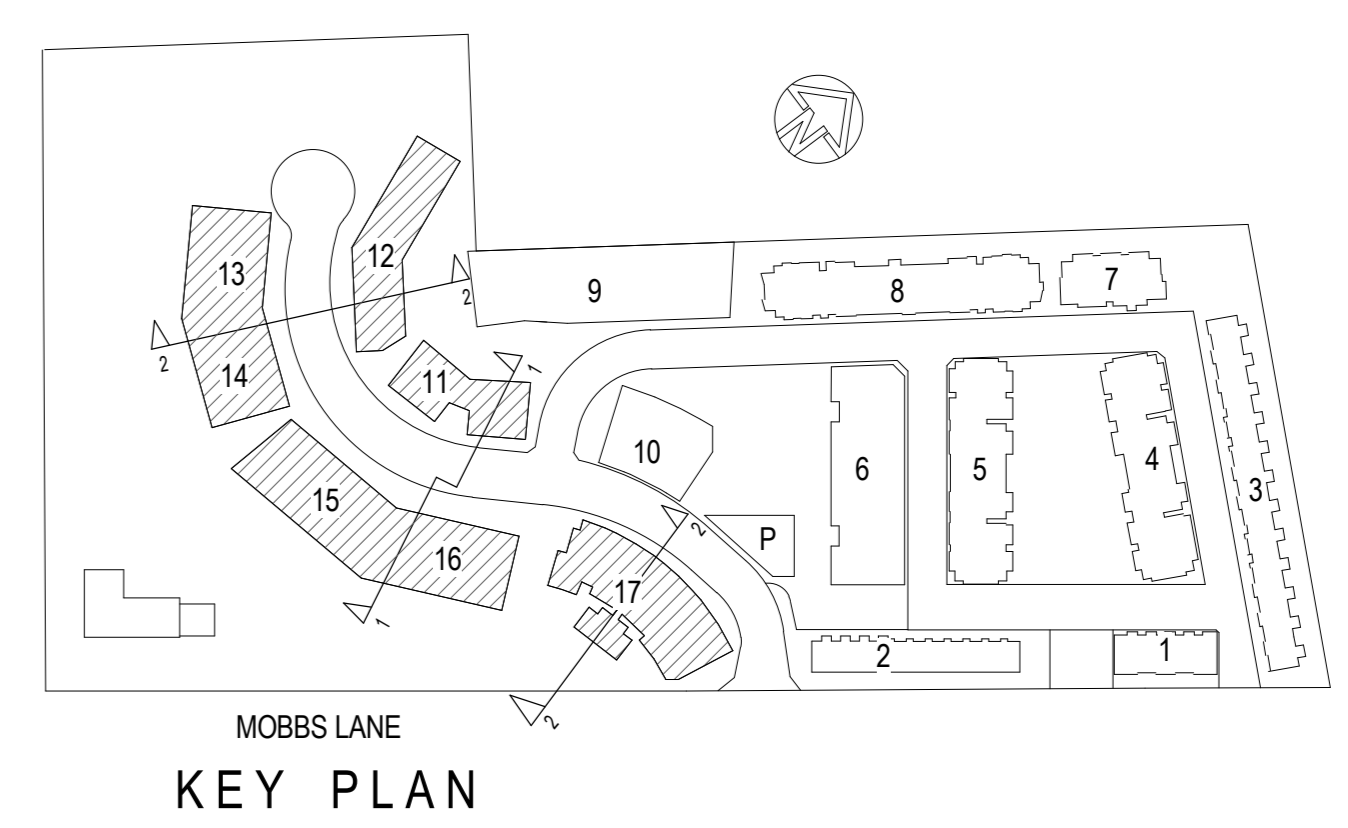

MOBBS LANE
KEY PLAN

GENERAL NOTES:

THIS DRAWING IS THE EXCLUSIVE PROPERTY OF MERITON APARTMENTS PTY. LTD. & THE REPRODUCTION OF ANY PART WITHOUT THE PRIOR WRITTEN CONSENT OF MERITON APARTMENTS PTY. LTD. IS A VIOLATION OF APPLICABLE LAWS. IN NO EVENT SHALL MERITON APARTMENTS PTY. LTD. BE HELD LIABLE FOR SPECIAL, COLLATERAL, INCIDENTAL, OR CONSEQUENTIAL DAMAGES IN CONNECTION WITH THE USE OF THIS DIGITAL DATA ONCE RELEASED FROM THE MERITON APARTMENTS PTY. LTD. OFFICES. THIS DRAWING IS TO BE READ IN CONJUNCTION WITH THE STRUCTURAL, MECHANICAL, ELECTRICAL & OR ANY OTHER CONSULTANT DOCUMENTATION THAT MAY BE APPLICABLE TO THE PROJECT PRIOR TO THE START OF ANY WORKS AND FOR ITS DURATION.

NOTE FOR BRICKWORK:
ELECTRICAL CHIPS/CORERS ON RESIDENTIAL FLOORS ARE HOLLOW CORE DOORS LINED ON INSIDE FACE WITH 13mm FIRE GRADE PLASTERBOARD WITH A PERIMETER SMOKE SEAL.

F.R.L. FOR WALLS

PARKING LEVELS:
LIFT SHAFT -100/120
FIRE STAIRS -120/120
VENTILATION & GARBAGE SHAFTS -120/120
MAIN GARBAGE ROOM DOORS -100/00
FIRE STAIR DOORS -40/00

COMMERCIAL & RETAIL LEVELS:
LIFT SHAFT 100/20/120
FIRE STAIRS -100/120
VENTILATION & GARBAGE SHAFTS -120/120
FIRE STAIR DOORS -40/00

RESIDENTIAL LEVELS:
LIFT SHAFT 80/0/00
FIRE STAIRS -90/00
VENTILATION & GARBAGE SHAFTS -90/00
FIRE STAIR DOORS -40/00
GARBAGE ROOM DOORS -40/00
FIRE STAIR DOORS -40/00
APARTMENT DIVIDING WALLS & WALLS BOUNDING PUBLIC AREAS AND CORRIDORS -40/00

NB: ALL F.R.L.S RELATE TO NON-LOADBEARING CONSTRUCTION AS APPLICABLE CODE DEFINITION (STRUCTURAL ADEQUACY/INTEGRITY/INSULATION)

ISSUE	DATE	REVISION	BY
D	21-03-13	PREFERRED PROJECT	JN
C	11-01-13	RE-ISSUED DA ISSUE	TWJ
B	14-03-12	DA ISSUE	GO
A	14-03-12	FOR INFORMATION	GO

Meriton
Apartments Pty. Ltd.
Builders & Developers

Level 11, 528 Kent Street, Sydney NSW 2000
Tel: (02) 9587 2888 Fax: (02) 9587 2777
Email: info@meriton.com.au
Internet: http://www.meriton.com.au

PROJECT:
EPHING PARK STAGE 3
61 MOBBS LANE
EPHING

DRAWING TITLE:
SITE SECTIONS - 1

DATE	SCALE	DRAWING NO.	SEL
MAY 2012	1 : 200	A0020	D

DATE: MAY 2012 SCALE: 1 : 200 DRAWING NO.: A0020 SEL: D
DRAWN BY: GO PROJECT NO.: 697
DO NOT SCALE NORTH

USE PLOTTED DIMENSIONS AT ALL TIMES. IF A CONFLICT EXISTS BETWEEN DIMENSIONS ON THIS DRAWING AND DIMENSIONS ON SITE, ALL LEVELS, DATUMS AND DIMENSIONS ON SITE AND SHALL PREVAIL. ANY DISCREPANCIES OR OMISSIONS TO MERITON APARTMENTS PTY. LTD. PRIOR TO COMMENCEMENT OF WORK AND DURING THE CONSTRUCTION PHASE.

DA ISSUE
CAD FILE: D:\Revit_2013A_Parking\DA\new_JN.rvt