

1 SITE ELEVATION - SOUTH (MOBBS LANE)
1:250




2 SITE ELEVATION - EAST (PRIVATE RD)
1:250



3 SITE ELEVATION - NORTH
1:250



4 SITE ELEVATION - WEST
1:250

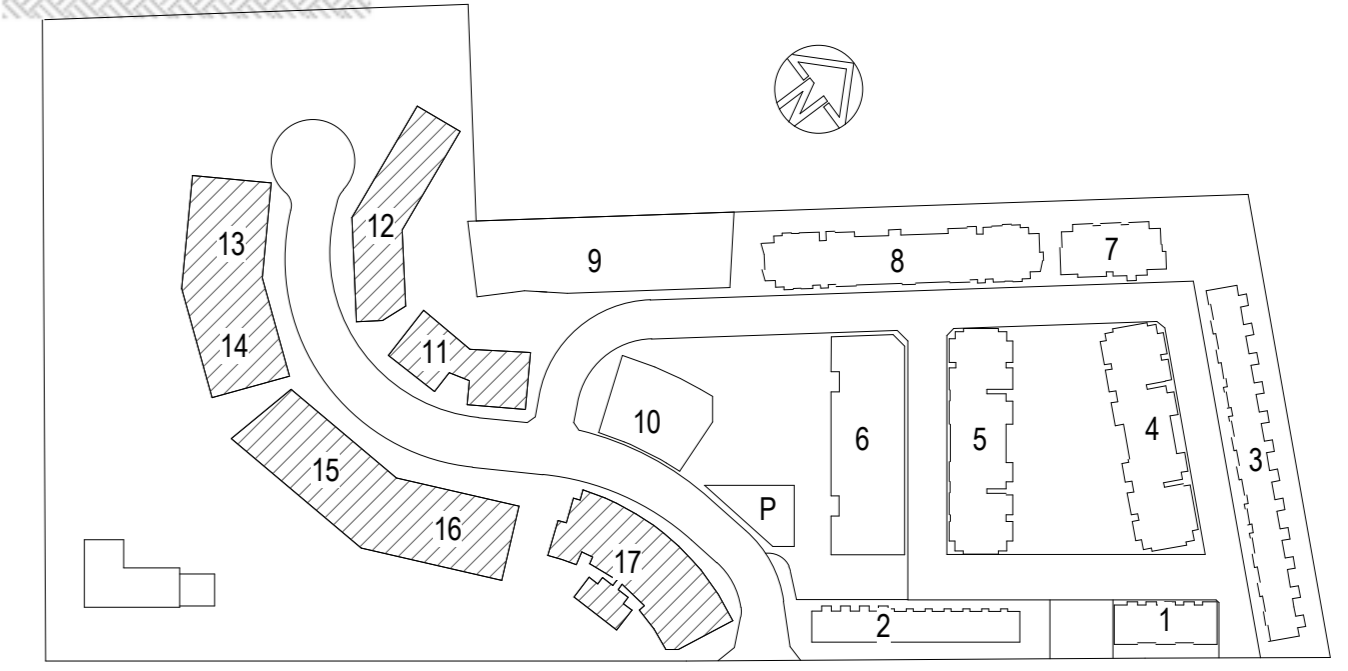

MOBBS LANE
KEY PLAN

GENERAL NOTES:

THIS DRAWING IS THE EXCLUSIVE PROPERTY OF MERITON APARTMENTS PTY LTD. & THE REPRODUCTION OF ANY PART WITHOUT THE PRIOR WRITTEN CONSENT OF MERITON APARTMENTS PTY LTD. IS A VIOLATION OF APPLICABLE LAWS. IN NO EVENT SHALL MERITON APARTMENTS PTY LTD. BE HELD LIABLE FOR SPECIAL, COLLATERAL, INCIDENTAL, OR CONSEQUENTIAL DAMAGES. THE USE OF THIS DIGITAL DATA ONCE RELEASED FROM THE MERITON APARTMENTS PTY LTD. OFFICES, THIS DRAWING IS TO BE REGARDED AS A RECORD OF CONSTRUCTION. THE STRUCTURAL, MECHANICAL, ELECTRICAL, & OR ANY OTHER CONSULTANT DOCUMENTATION MAY BE APPLICABLE TO THE PROJECT PRIOR TO THE START OF ANY WORKS AND FOR ITS DURATION.

NOTE FOR BRICKWORK:
ELECTRICAL CHIPS/BOARDS ON RESIDENTIAL FLOORS ARE HOLLOW CORE DOORS LINED ON INSIDE FACE WITH 13mm FIRE GRADE PLASTERBOARD WITH A PERIMETER SMOKE SEAL.

F.R.L. FOR WALLS

PARKING LEVELS:
LIFT SHAFT - +0/120/130
FIRE STAIRS - +120/120
VENTILATION & GARBAGE SHAFTS - +120/120
MAIN GARBAGE ROOM DOOR - +120/20
FIRE STAIR DOORS - +0/00

COMMERCIAL & RETAIL LEVELS:
LIFT SHAFT - +0/120/120
FIRE STAIRS - +120/120
VENTILATION & GARBAGE SHAFTS - +120/120
FIRE STAIR DOORS - +0/00

RESIDENTIAL LEVELS:
LIFT SHAFT - +0/00/00
FIRE STAIRS - +0/00
VENTILATION & GARBAGE SHAFTS - +0/00
FIRE STAIR DOORS - +0/00
GARBAGE ROOM DOORS - +0/00
FIRE STAIR DOORS - +0/00
APARTMENT DIVIDING WALLS & WALLS BOUNDING PUBLIC AREAS AND CORRIDORS - +0/00

NB: ALL F.R.L.S RELATE TO NON-LOADBEARING CONSTRUCTION AS APPLICABLE. CODE DEFINITION (STRUCTURAL ADEQUACY/INTEGRITY/INSULATION)

B	21.03.13	PREFERRED PROJECT	JN
A	11.01.13	RE-ISSUED DA ISSUE	TWJ
ISSUE	DATE	REVISION	BY

Meriton
Apartments Pty. Ltd.
Builders & Developers

Level 11, 528 Kent Street, Sydney NSW 2000
Tel: (02) 9557 2888 Fax: (02) 9557 2777 Email: info@meriton.com.au Internet: http://www.meriton.com.au

PROJECT:
EPHING PARK STAGE 3
61 MOBBS LANE
EPHING

DRAWING TITLE:
SITE ELEVATIONS - 2

DATE:	SCALE:	DRAWING NO.:	SEL.
MAY 2012	1:250	A0031	B
DRAWN BY:	PROJECT NO.:		
JN	697		
DO NOT SCALE			

USE PLOTTED DIMENSIONS AT ALL TIMES. IF IN CONFLICT WITH MERITON APARTMENTS PTY LTD. LEVELS, DATUMS AND DIMENSIONS ON SITE AND SHALL REPORT ANY DISCREPANCIES OR OMISSIONS TO MERITON APARTMENTS PTY LTD. PRIOR TO COMMENCEMENT OF WORK AND DURING THE CONSTRUCTION PHASE.

DA ISSUE